

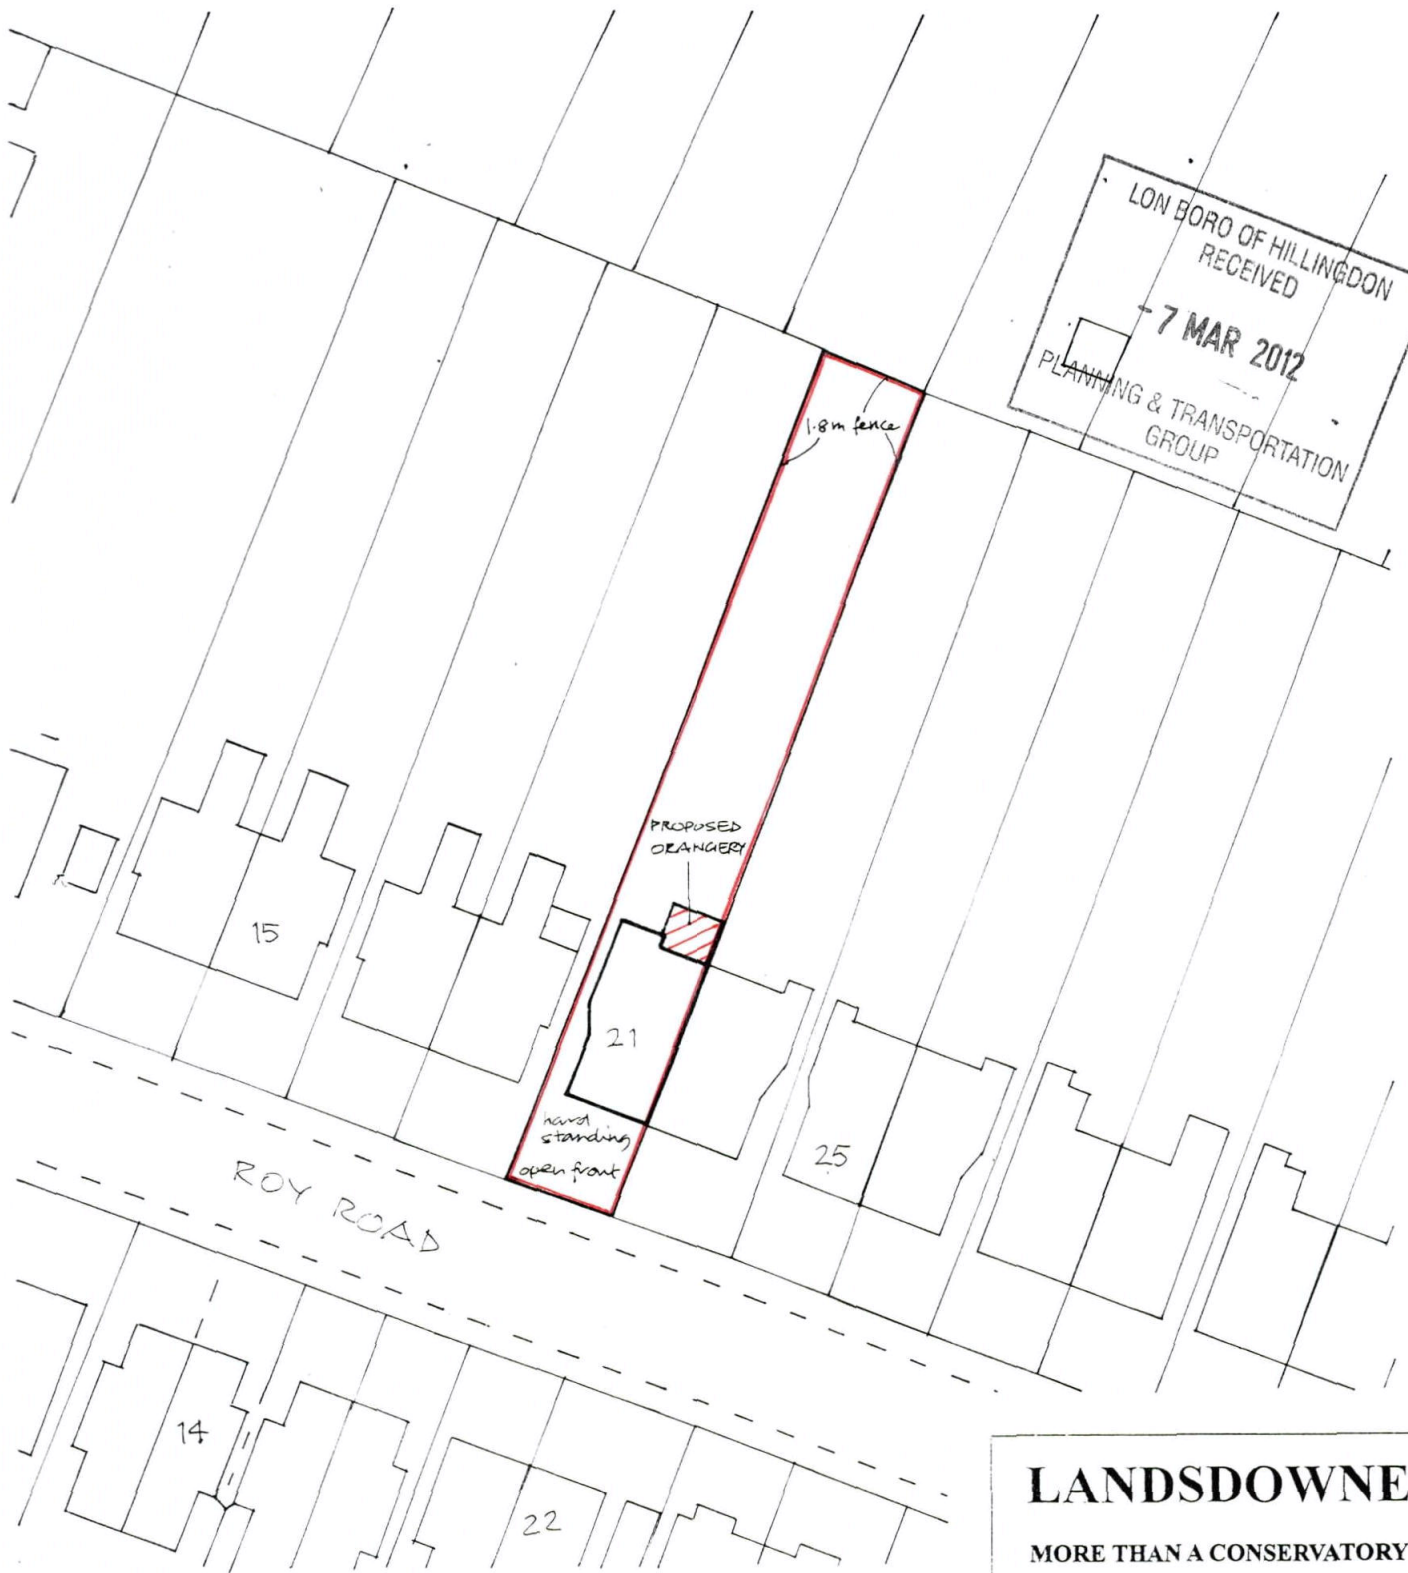


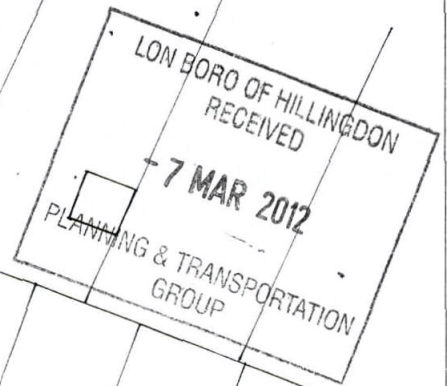

SITE PLAN 1:500

 

LANDSDOWNE

MORE THAN A CONSERVATORY

© LANDSDOWNE CONSTRUCTION LTD

PROPOSED DESIGN FOR:

ORANGERY

MIR PRESTON & MS MOIR

21 ROY ROAD

NORTHWOOD

MIDDX HA6 1EQ

Date: 23.12

Drawn By: CL

Scale: 1:500

Job No: C851P/2