



0 .5 1 2 3 4 5m
1:100

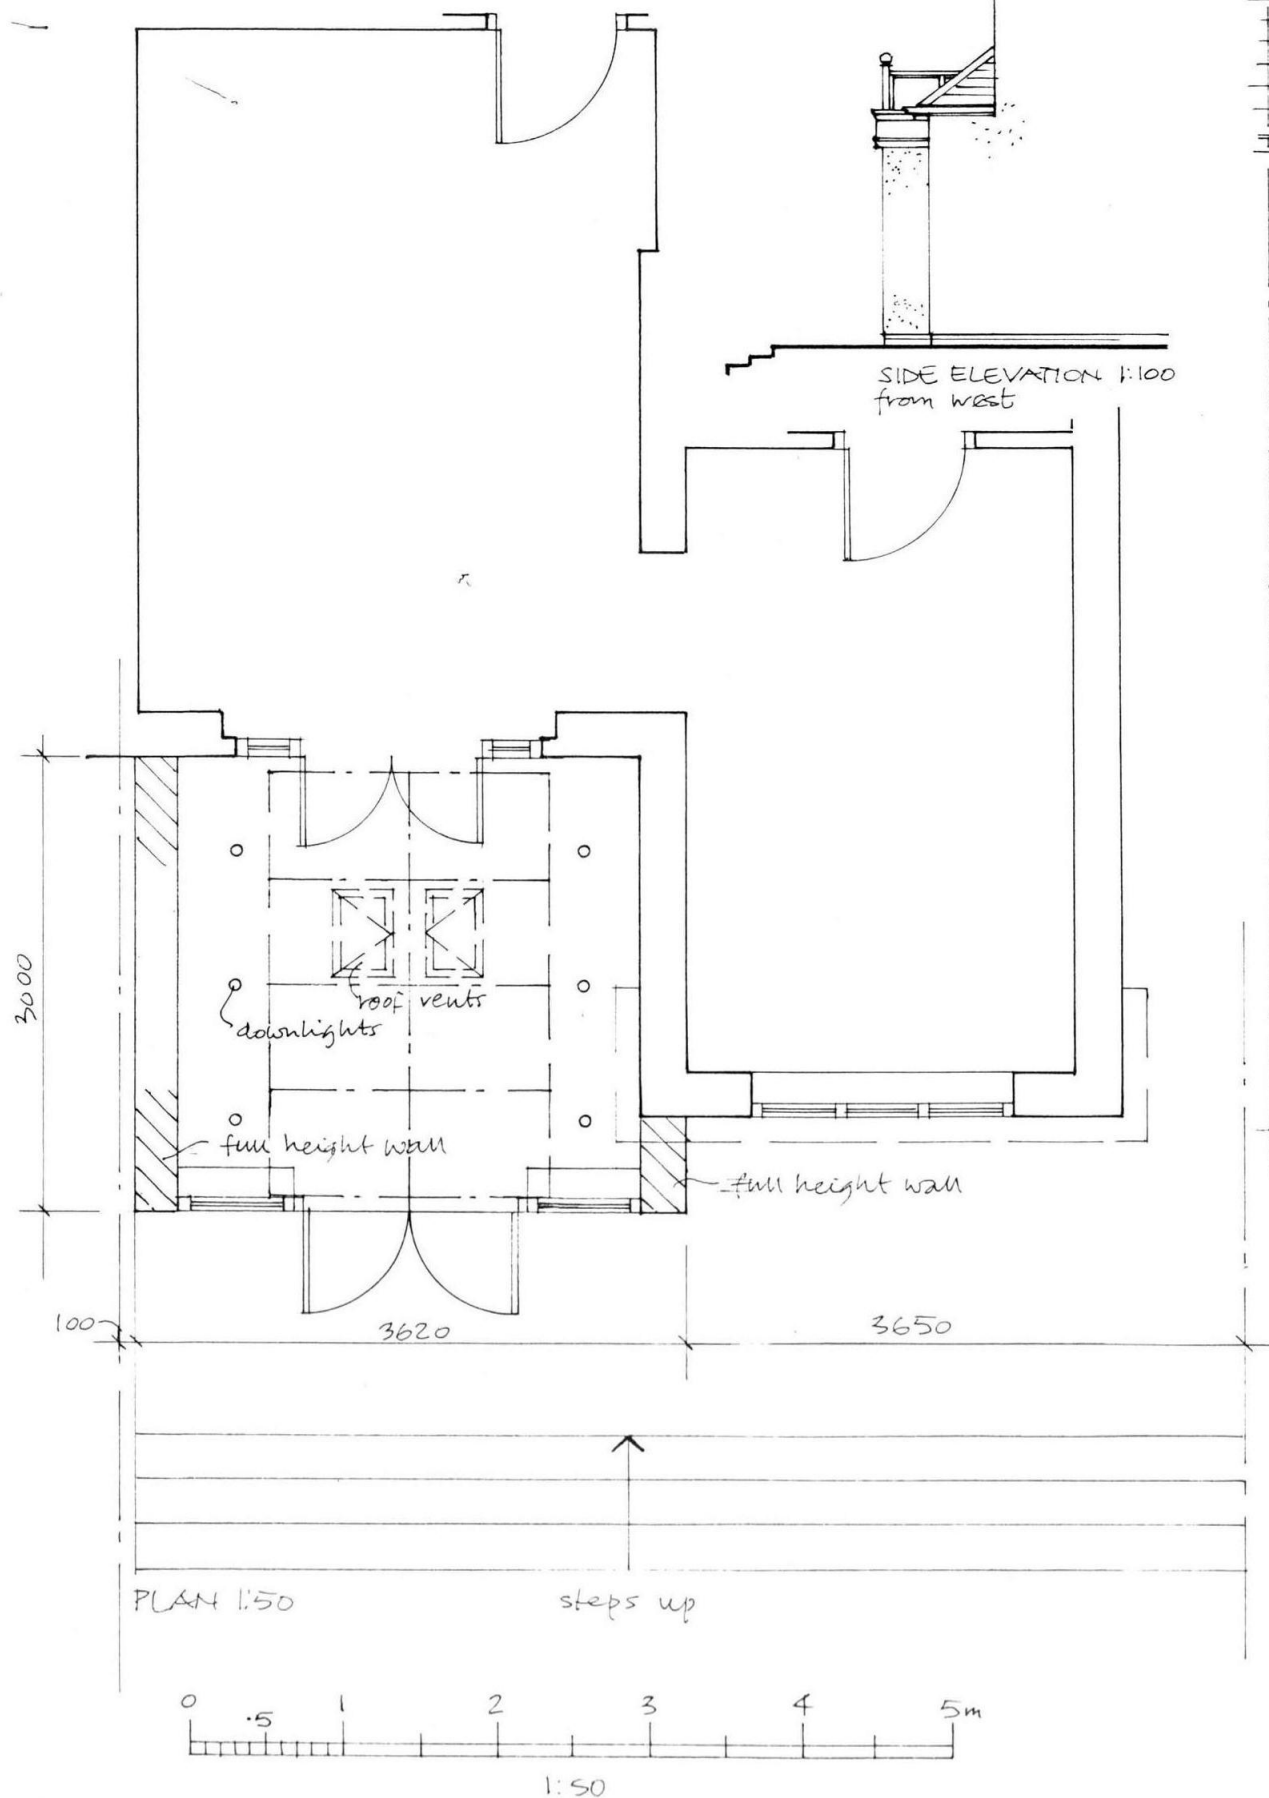

REAR ELEVATION from north 1:50

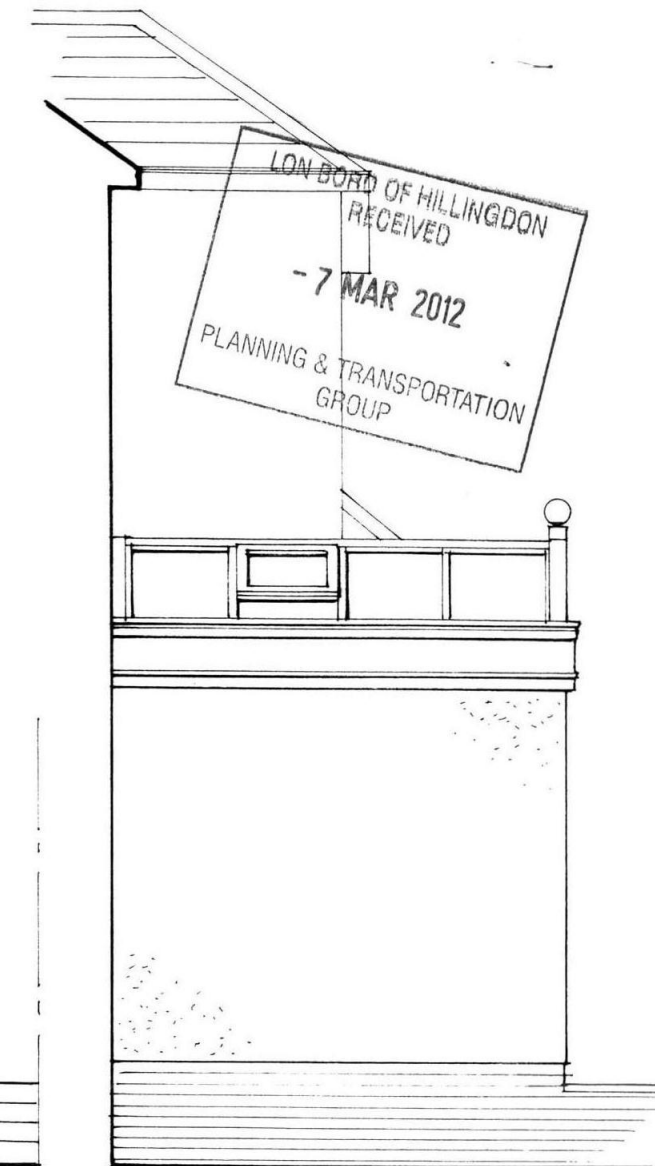

SIDE ELEV. from east 1:50

ORANGERY:
White painted hardwood lantern,
doors & windows
GLAZING:
All glass to be toughened to meet
BS 6206A. Clear low 'E' 4mm sealed,
double-glazed units with 16mm cavity
Argon gas filled. Roof glass Celsius
high performance units
WALLS:
New walls rendered and painted
to match existing

LANDSDOWNE

MORE THAN A CONSERVATORY

© LANDSDOWNE CONSTRUCTION LTD

PROPOSED DESIGN FOR:
ORANGERY

MIR PRESTON & MS MOIR
21 ROY ROAD
NORTHWOOD
MIDDLESEX HA6 1EQ

Date: 2.3.12	Drawn By: U
Scale: 1:50 / 1:100	Job No: C851P/1