




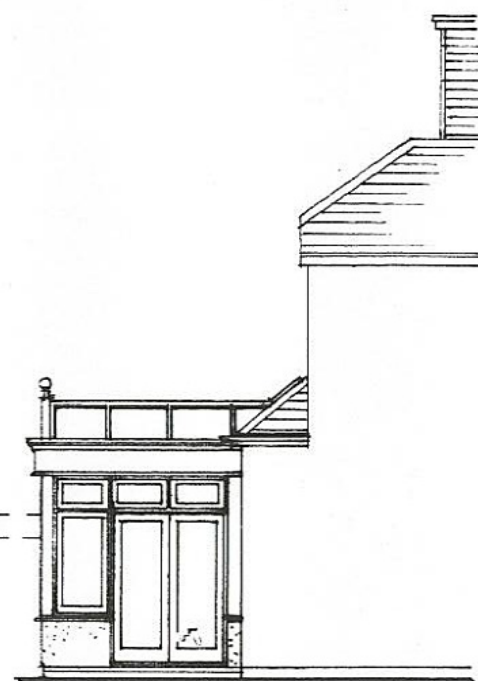


SIDE ELEVATION from west

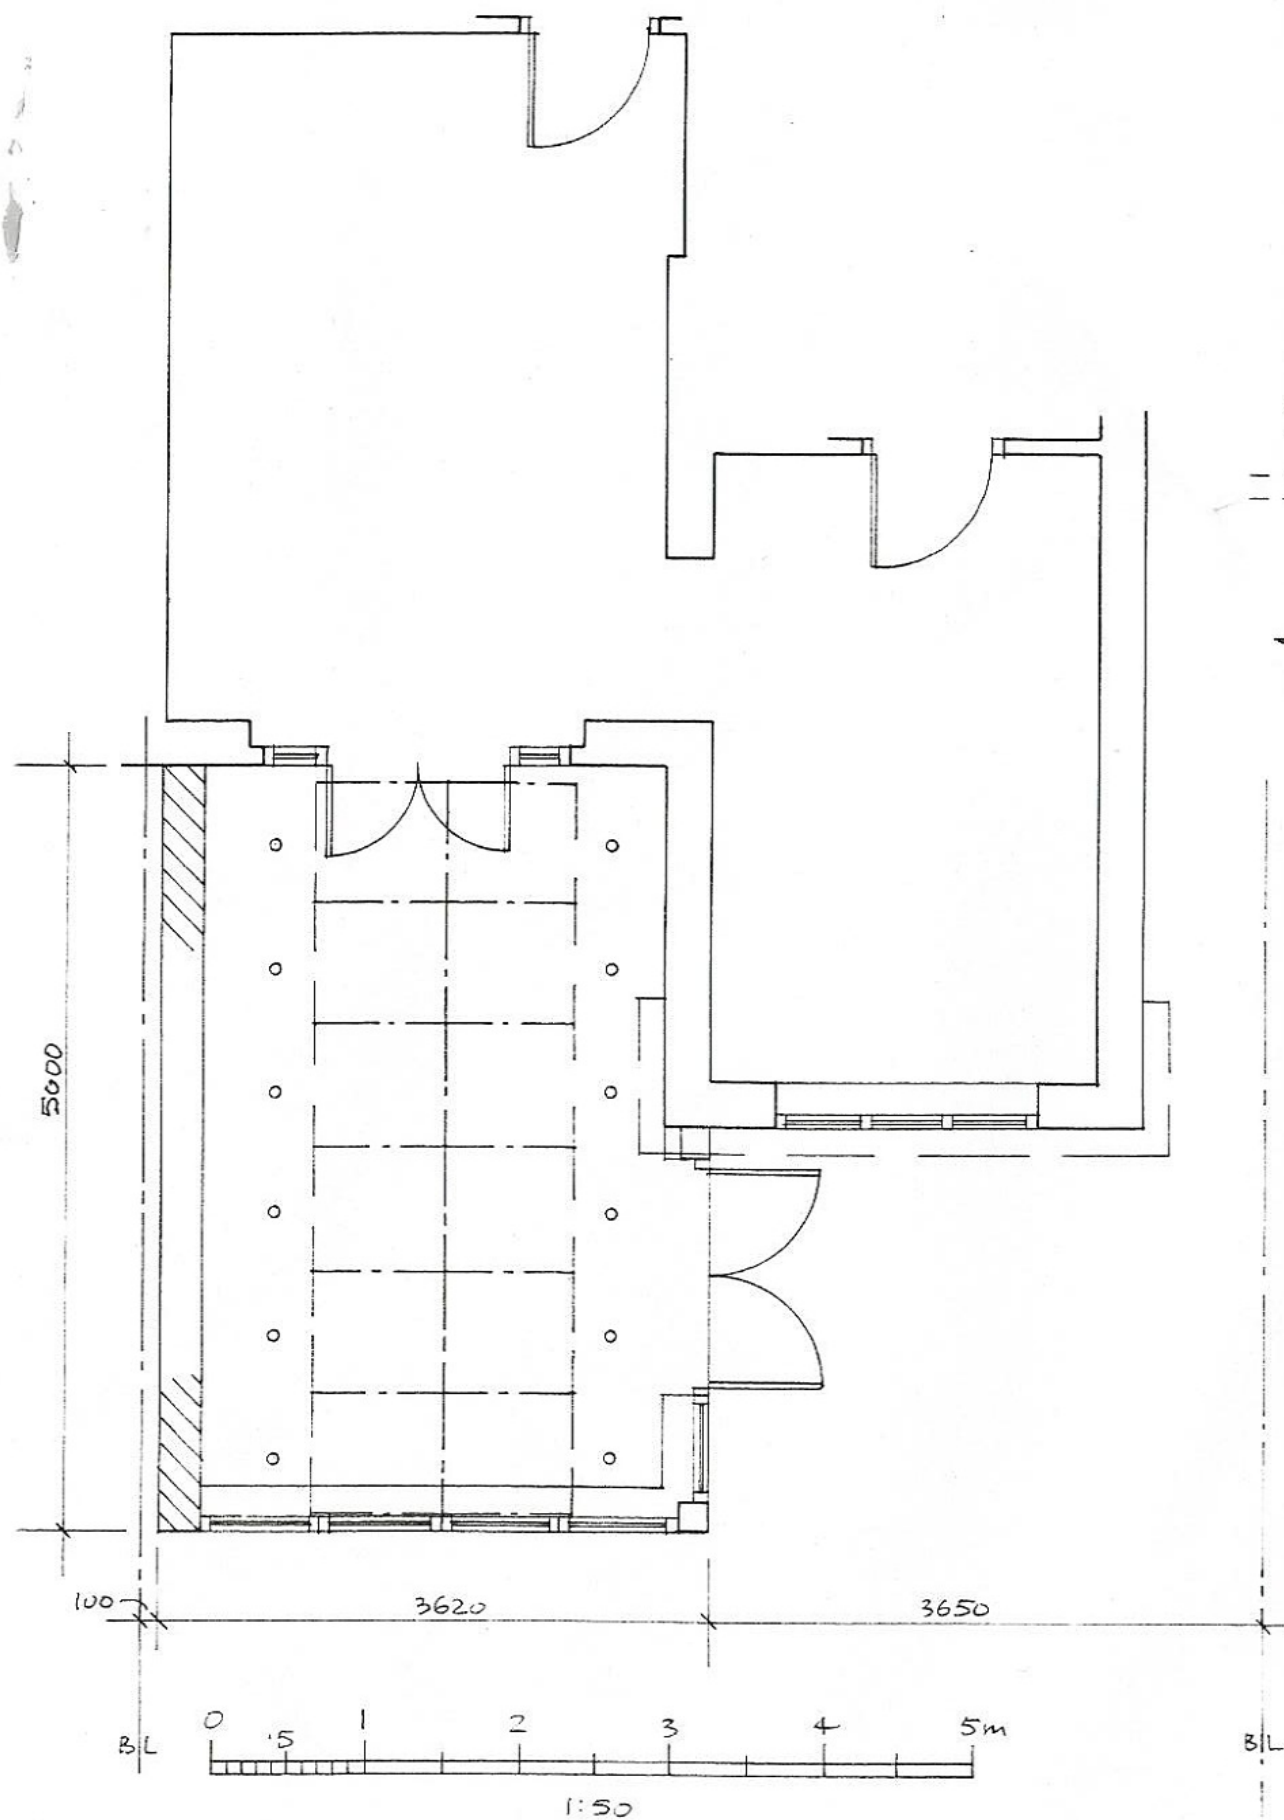

REAR ELEVATION from north 1:100

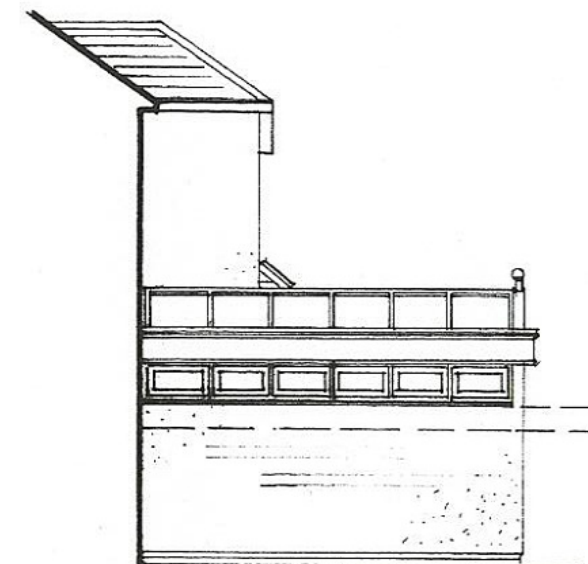

SIDE ELEVATION from east

 

ORANGERY:
white painted hardwood lantern,
doors & windows

GLAZING:
All glass to be toughened to meet
BS 6864. Clear low 'E' 4mm sealed,
double-glazed units with 16mm cavity
Argon gas filled. Roof glass ceiling
high performance units

WALLS:
New walls rendered and painted
to match existing

LANDSDOWNE

MORE THAN A CONSERVATORY

© LANDSDOWNE

PROPOSED DESIGN FOR:
ORANGERY

MR PRESTON & MS MOIR
21 ROY ROAD
NORTHWOOD
MIDDLESEX. HA6 1EQ

Date: 6.6.13

Drawn By: AL

Scale: 1:50 / 1:100

Job No: C851P.4