


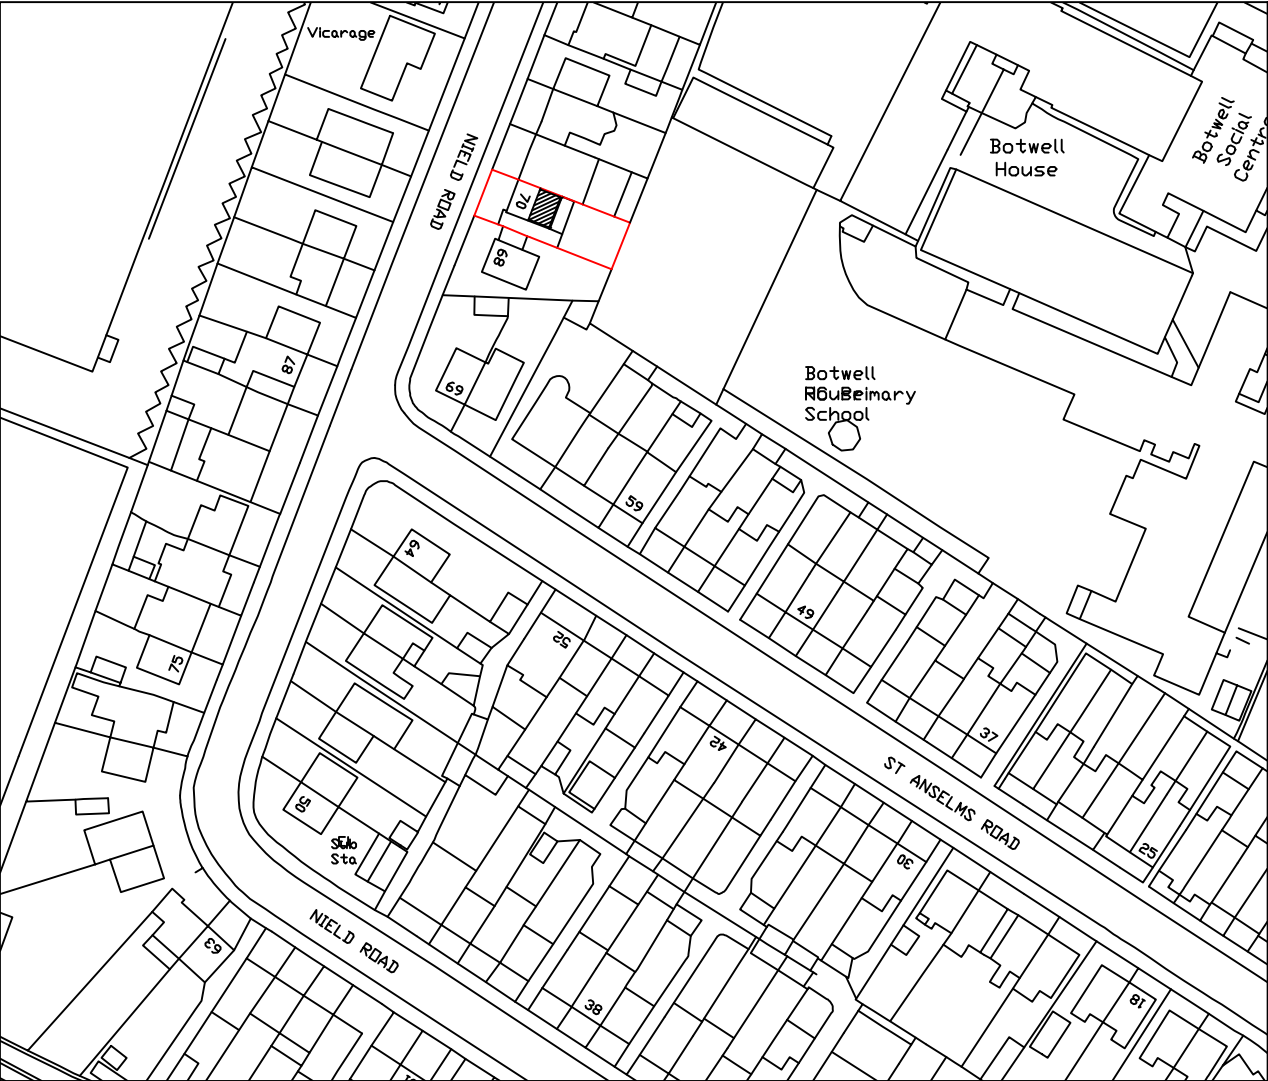


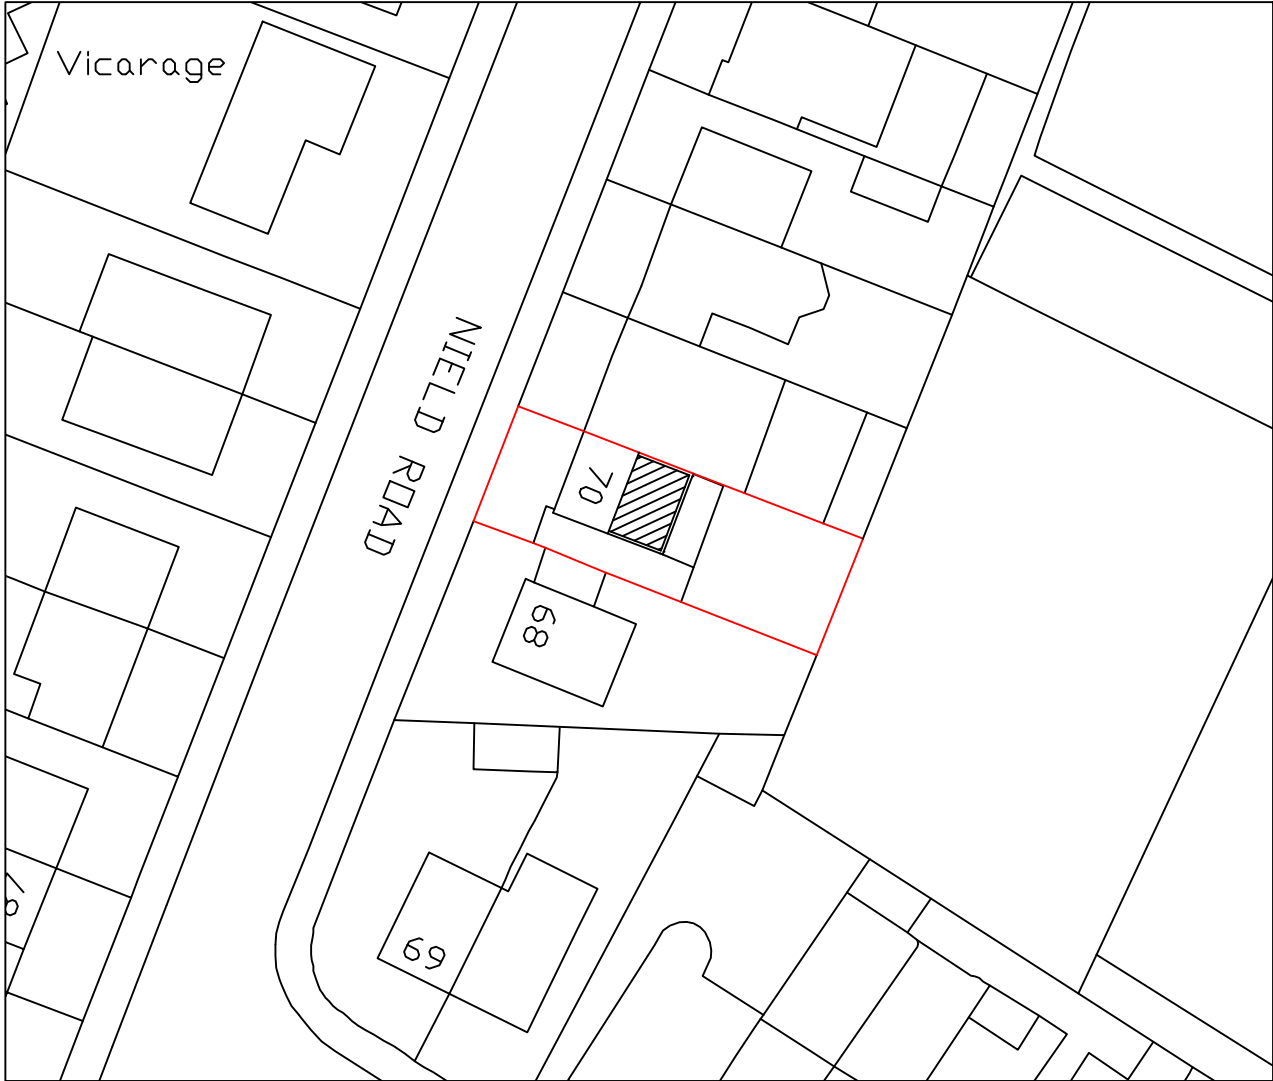

LOCATION PLAN
Scale: 1:1250

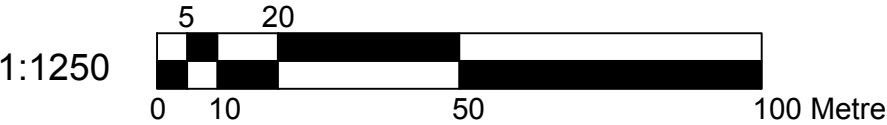

BLOCK PLAN
Scale: 1:500

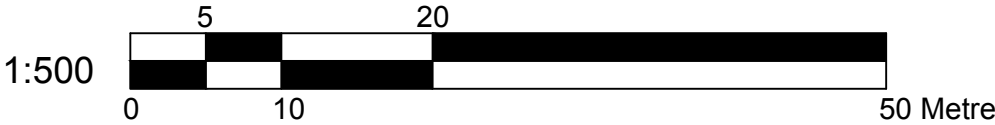


Agent Sadiq Merchant 34 Channel Close Heston Middlesex TW5 0PJ email - sadiq.merchant@hotmail.com	Project Proposed Loft Conversion 70 Neild Road Hayes Middlesex UB3 1SQ	Description Location Plan Block Plan		Scale As Shown@A3 Drawing number PL1-70-00	Drawn SM Date APRIL_2023 Revision
---	--	---	---	---	--

Note:
The materials used in any exterior work shall be of a similar appearance to those used in the construction of the exterior of the existing dwellinghouse


⊕ smoke alarm
Interlinked smoke alarm
torun of main electricity

All half hour fire rated
doors to circulation
space


Velux Window to be installed as per
manufacturer specification, not
projected more than 150mm from the
plane of roof slop

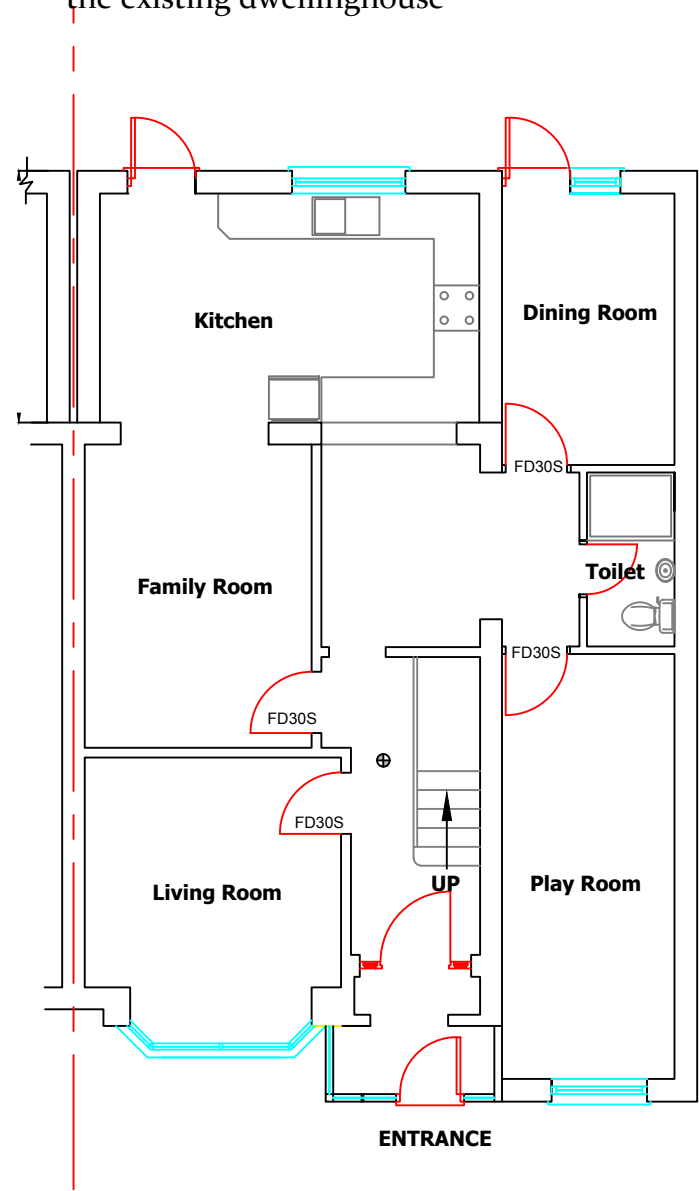


EXISTING GROUND FLOOR PLAN
Scale: 1:100

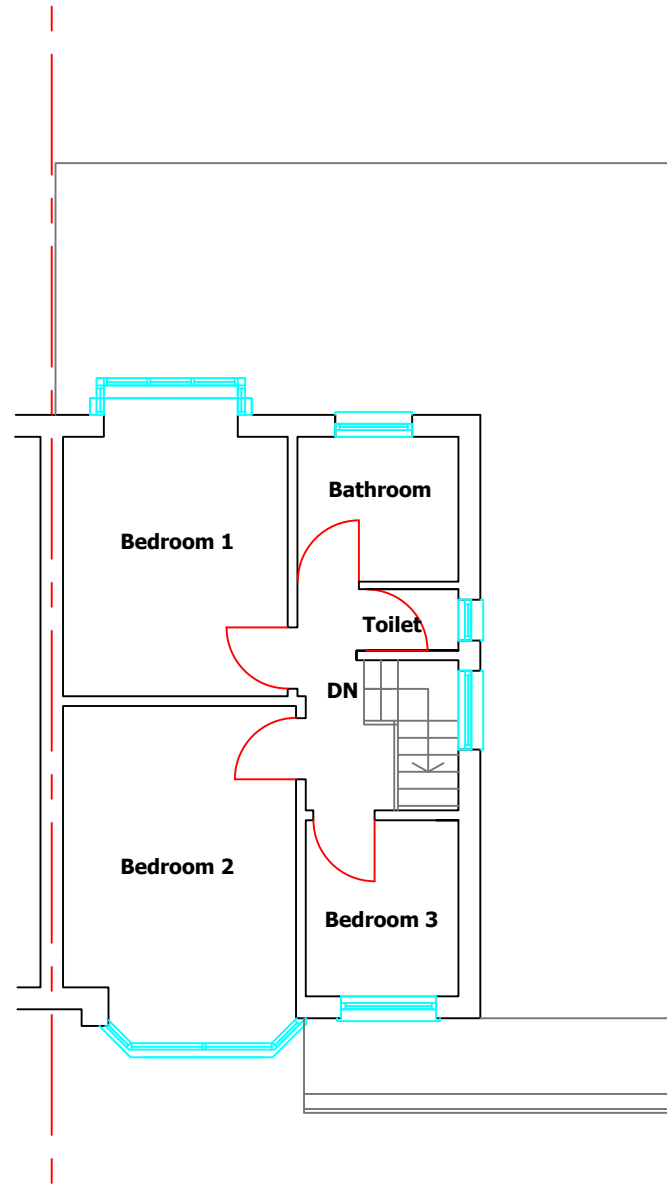


EXISTING FIRST FLOOR PLAN
Scale: 1:100

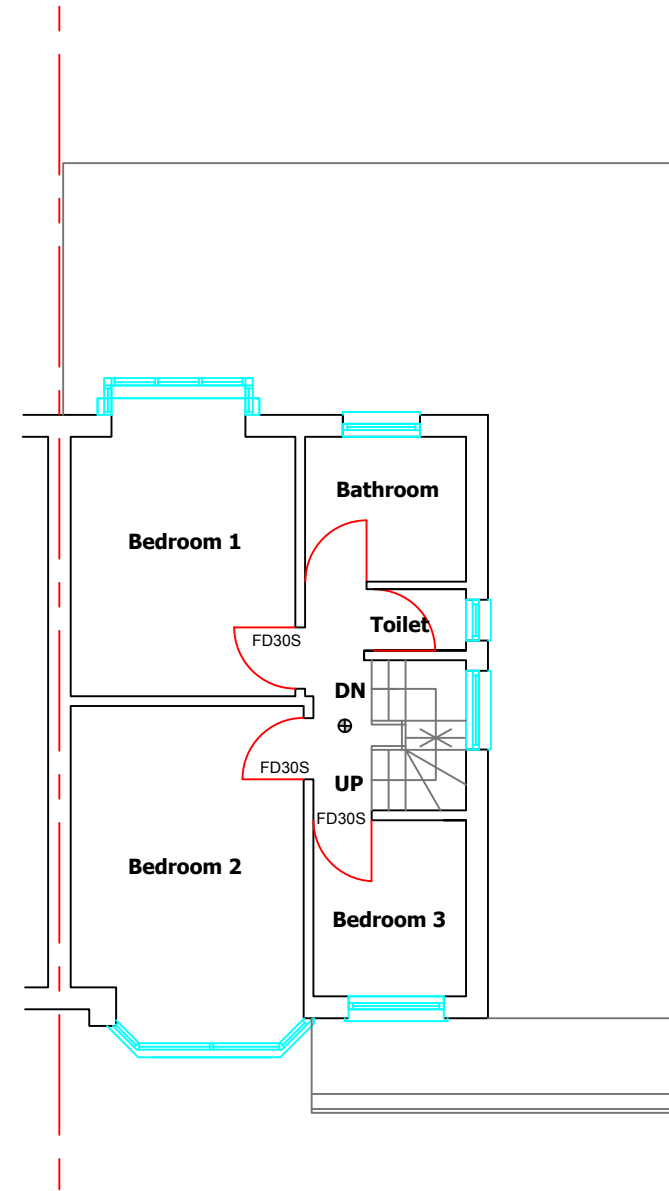

PROPOSED FIRST FLOOR PLAN
Scale: 1:100

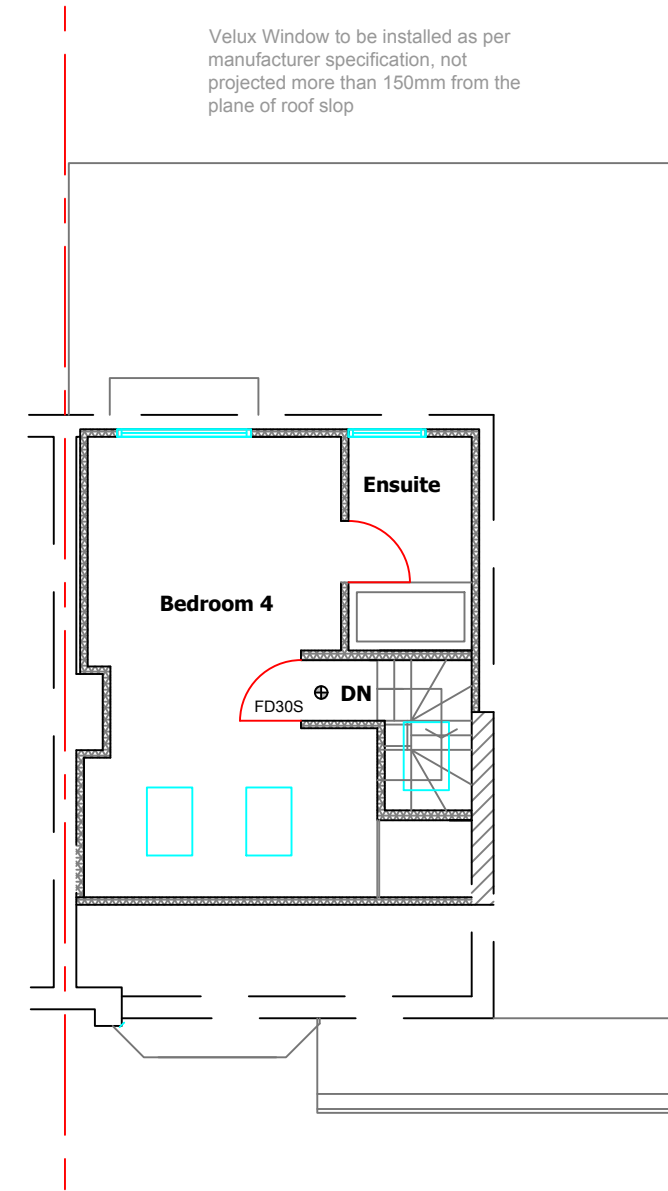


PROPOSED SECOND FLOOR PLAN
Scale: 1:100

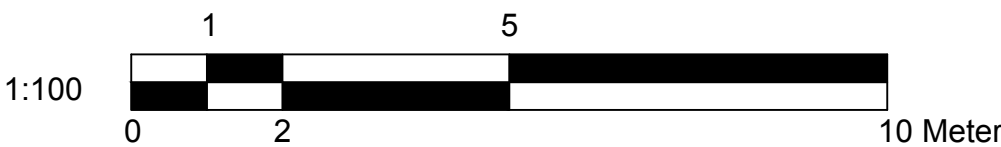


Agent Sadiq Merchant 34 Channel Close Heston Middlesex TW5 0PJ email - sadiq.merchant@hotmail.com	Project Proposed Loft Conversion 70 Neild Road Hayes Middlesex UB3 1SQ	Description Existing Ground & First Floor Plan Proposed First & Second Floor Plan	Scale As Shown@A3 Drawing number PL1-70-01	Drawn SM Revision	Date APRIL_2023
--	---	--	---	--	----------------------------------


Note:
The materials used in any exterior work shall be of a similar appearance to those used in the construction of the exterior of the existing dwellinghouse

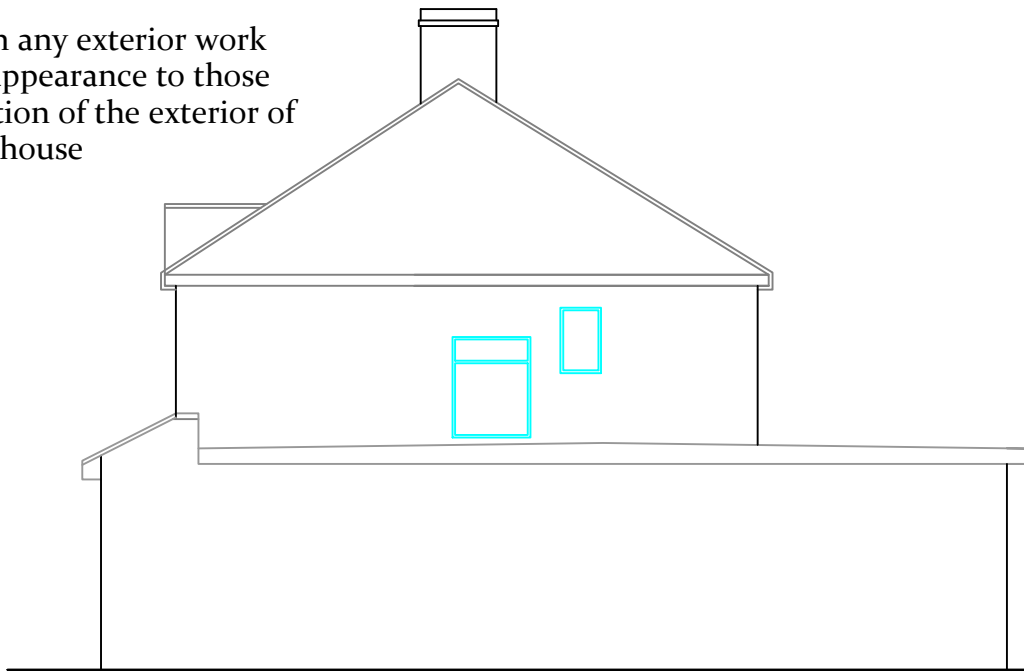


EXISTING SIDE ELEVATION
Scale: 1:100

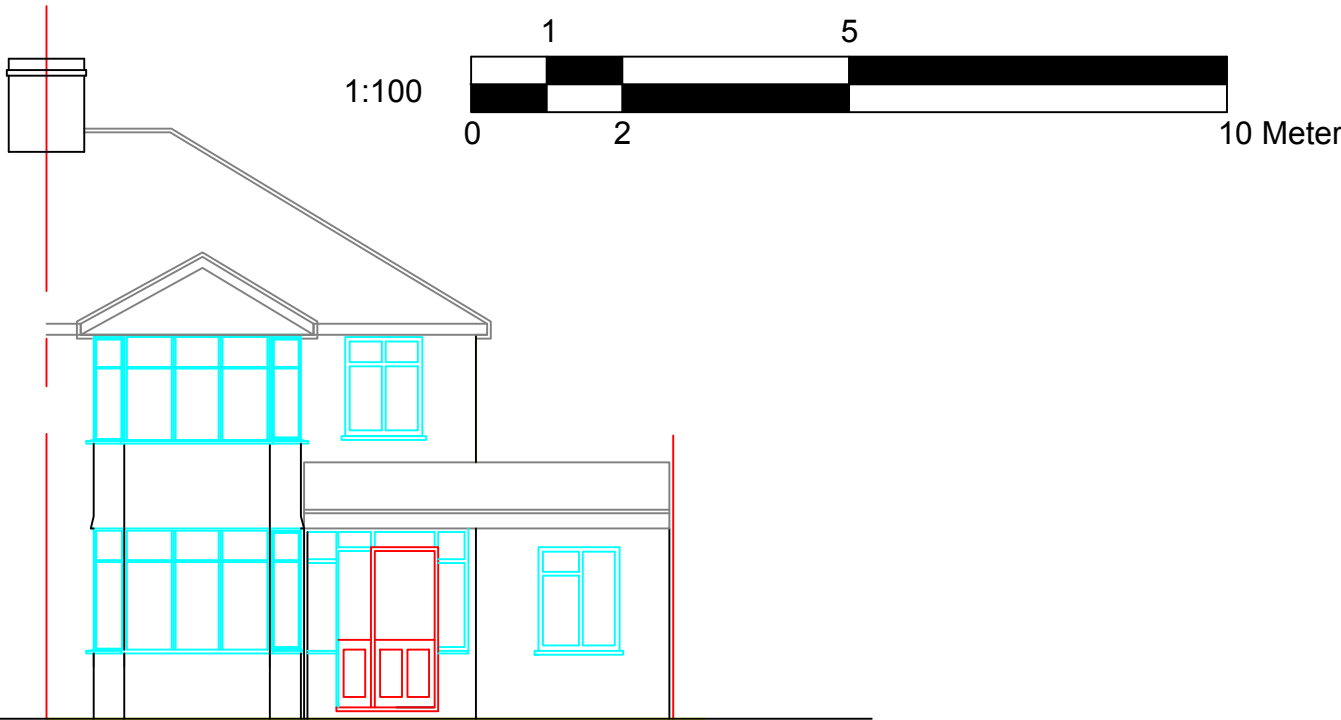

EXISTING FRONT ELEVATION
Scale: 1:100

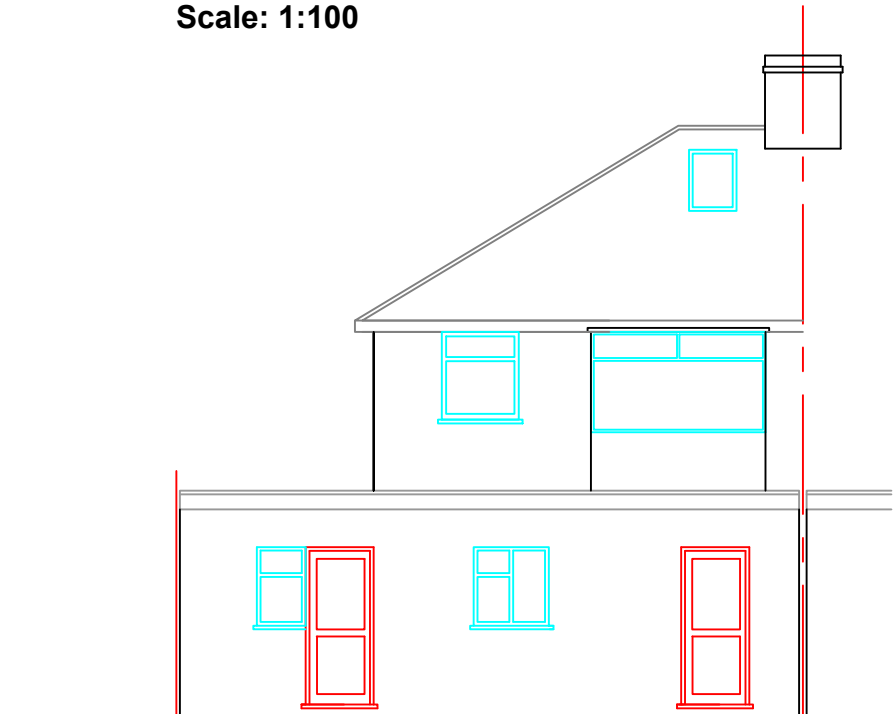

EXISTING REAR ELEVATION
Scale: 1:100

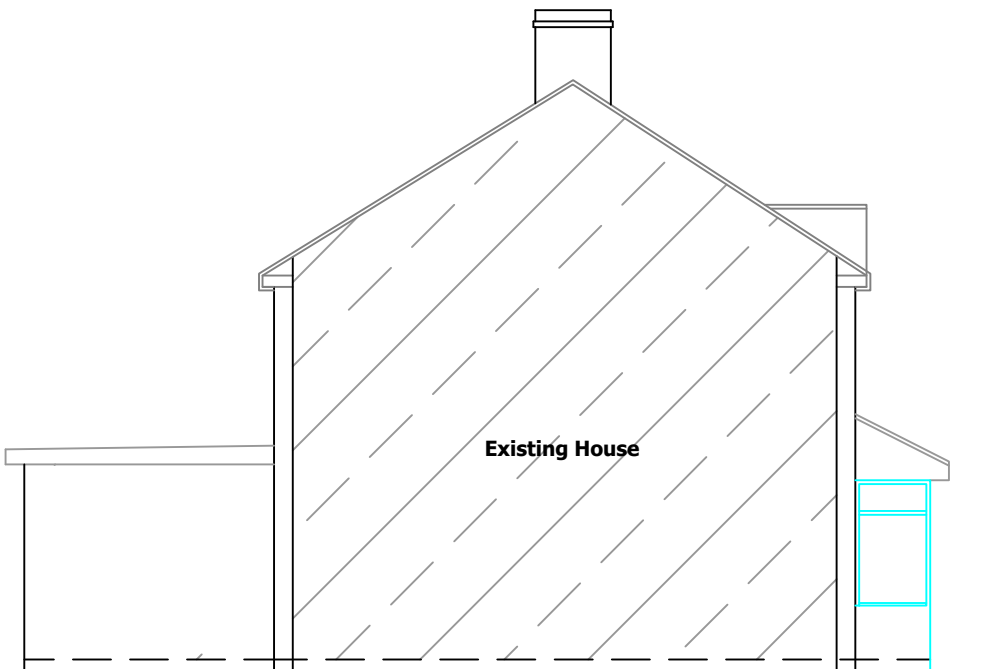


EXISTING SECTIONAL SIDE ELEVATION
Scale: 1:100


Agent Sadiq Merchant 34 Channel Close Heston Middlesex TW5 0PJ email - sadiq.merchant@hotmail.com	Project Proposed Loft Conversion 70 Neild Road Hayes Middlesex UB3 1SQ	Description Existing Elevations	Scale As Shown@A3 Drawing number PL1-70-02	Drawn SM Revision	Date APRIL_2023
--	---	------------------------------------	---	-----------------------------	--------------------

Note:
The materials used in any exterior work shall be of a similar appearance to those used in the construction of the exterior of the existing dwellinghouse


PROPOSED GABLE END WALL
FINISH TO MATCH EXISTING

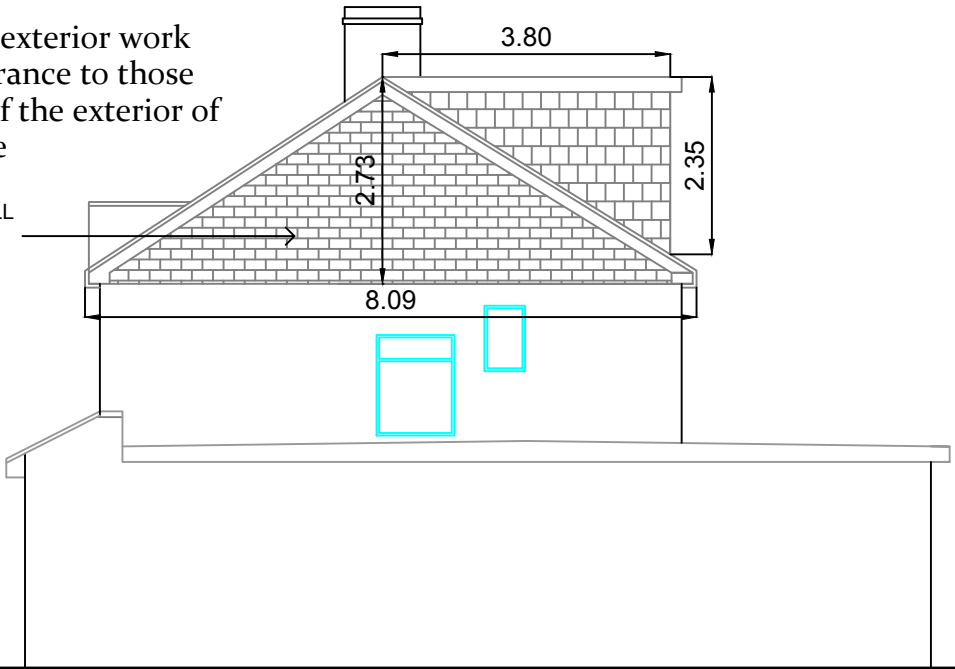


PROPOSED SIDE ELEVATION
Scale: 1:100

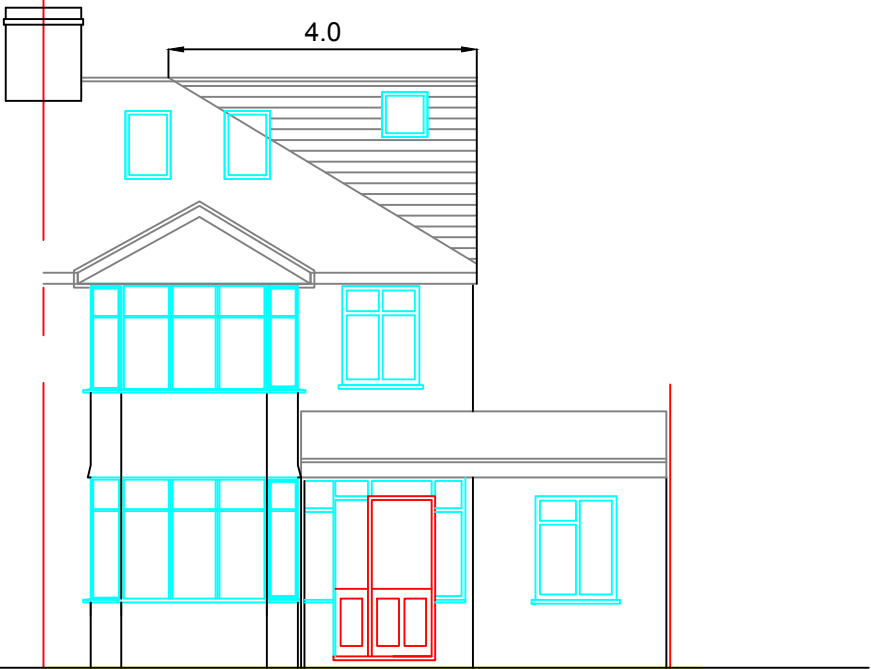

PROPOSED FRONT ELEVATION
Scale: 1:100

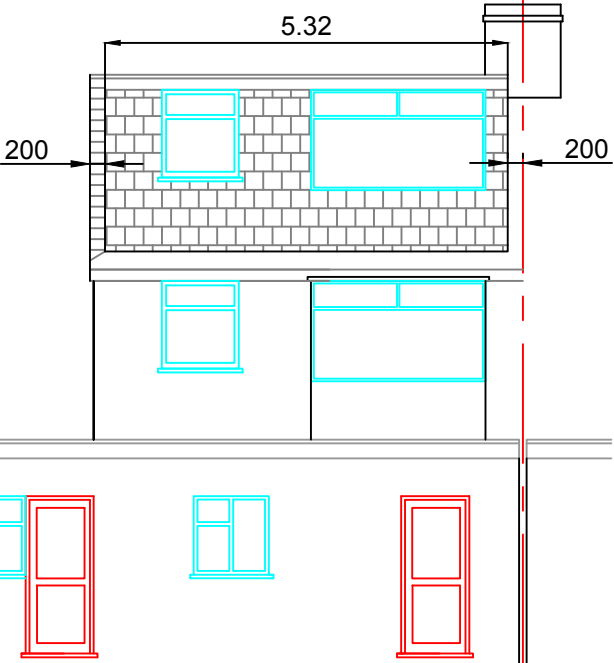

PROPOSED REAR ELEVATION
Scale: 1:100

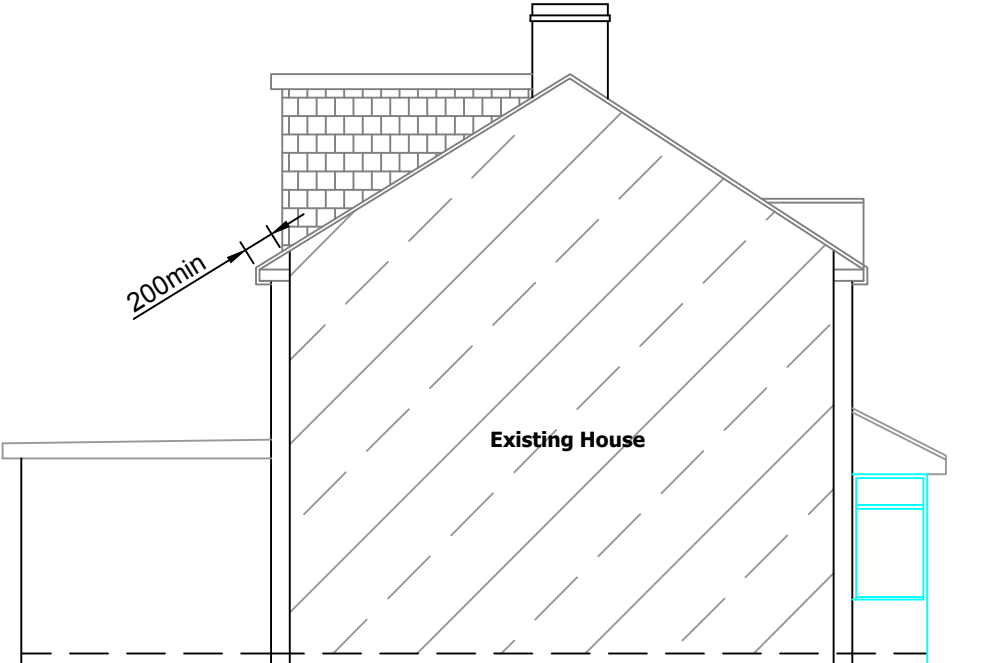


PROPOSED SECTIONAL SIDE ELEVATION
Scale: 1:100

Volume of proposed loft extension

$$\frac{3.80 \times 2.35 \times 5.32}{2} = 23.75 \text{ sqmt}$$




$$\frac{4.0 \times 2.73 \times 8.09}{6} = 14.72 \text{ sqmt}$$

Total volume = 38.47 sqmt

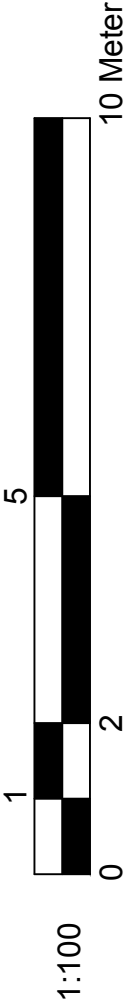

Agent Sadiq Merchant 34 Channel Close Heston Middlesex TW5 0PJ email - sadiq.merchant@hotmail.com	Project Proposed Loft Conversion 70 Neild Road Hayes Middlesex UB3 1SQ	Description Proposed Elevations	Scale As Shown@A3	Drawn SM	Date APRIL_2023
			Drawing number PL1-70-03		Revision

Note:
The materials used in any exterior work shall be of a similar appearance to those used in the construction of the exterior of the existing dwellinghouse

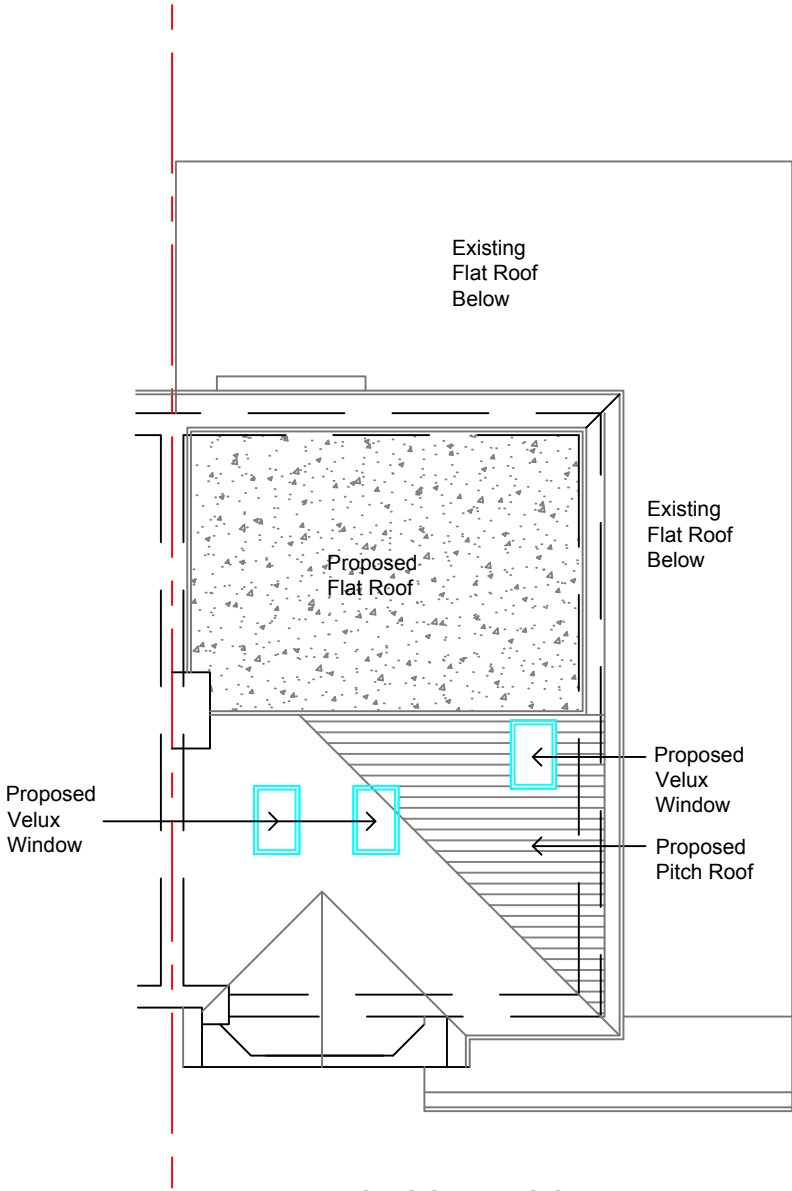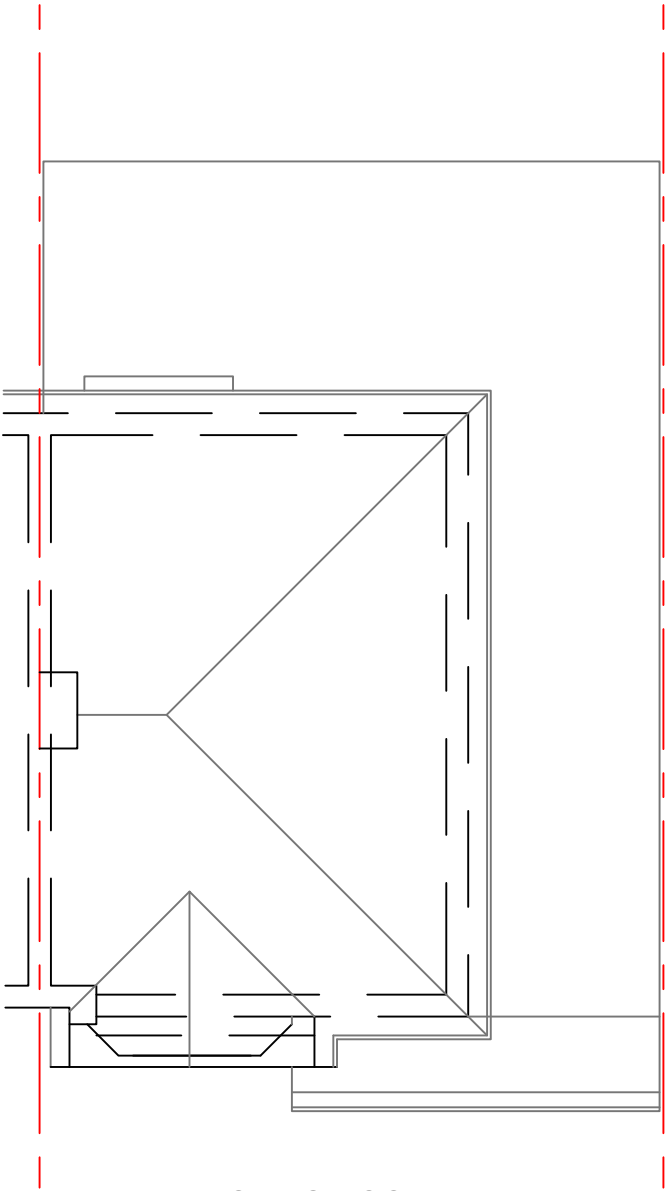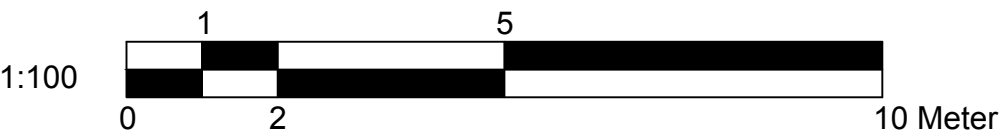

Agent Sadiq Merchant 34 Channel Close Heston Middlesex TW5 0PJ email - sadiq.merchant@hotmail.com	Project Proposed Loft Conversion 70 Neild Road Hayes Middlesex UB3 1SQ	Description Roof Plans	Scale As Shown@A3	Drawn SM	Date APRIL_2023
			Drawing number PL1-70-04		Revision