


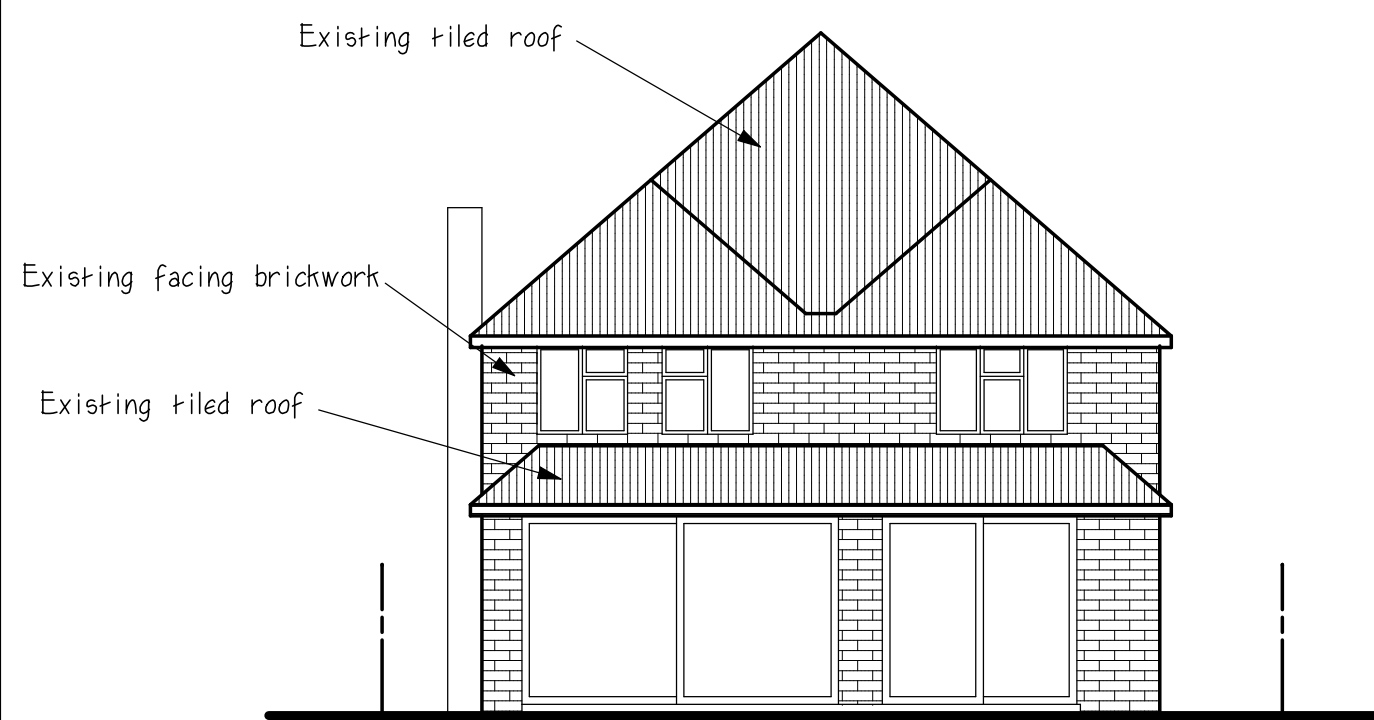


Existing rear elevation




Existing side elevation



Existing front elevation

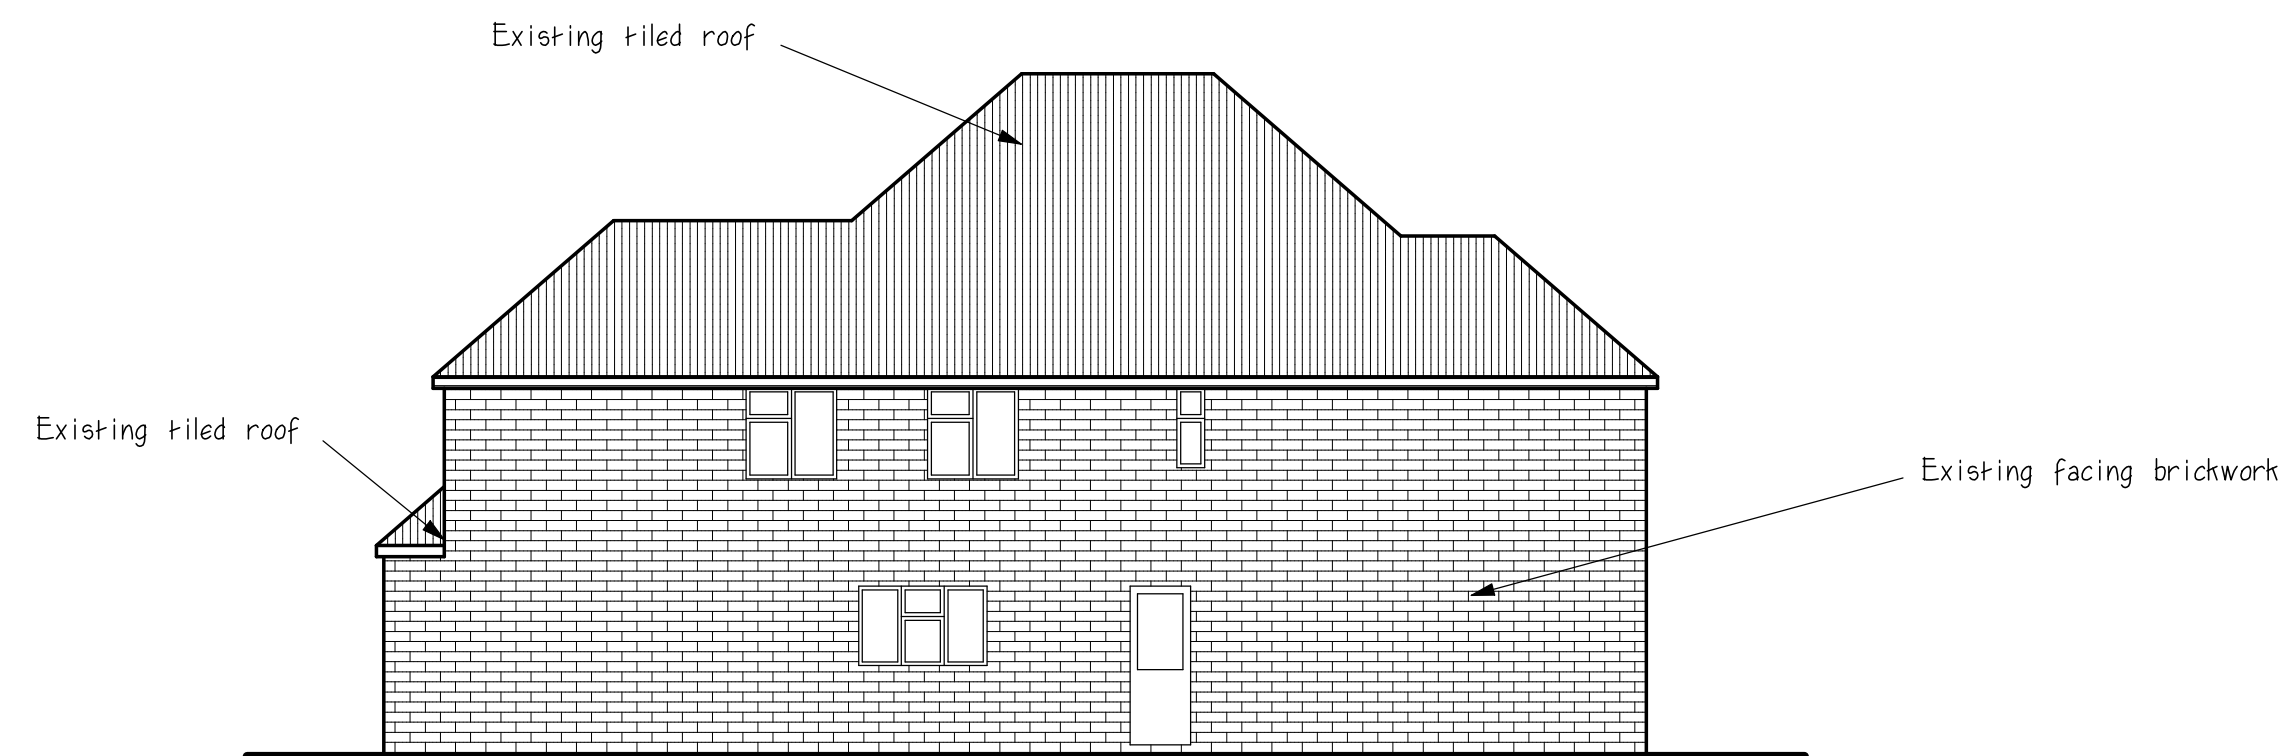


Existing side elevation

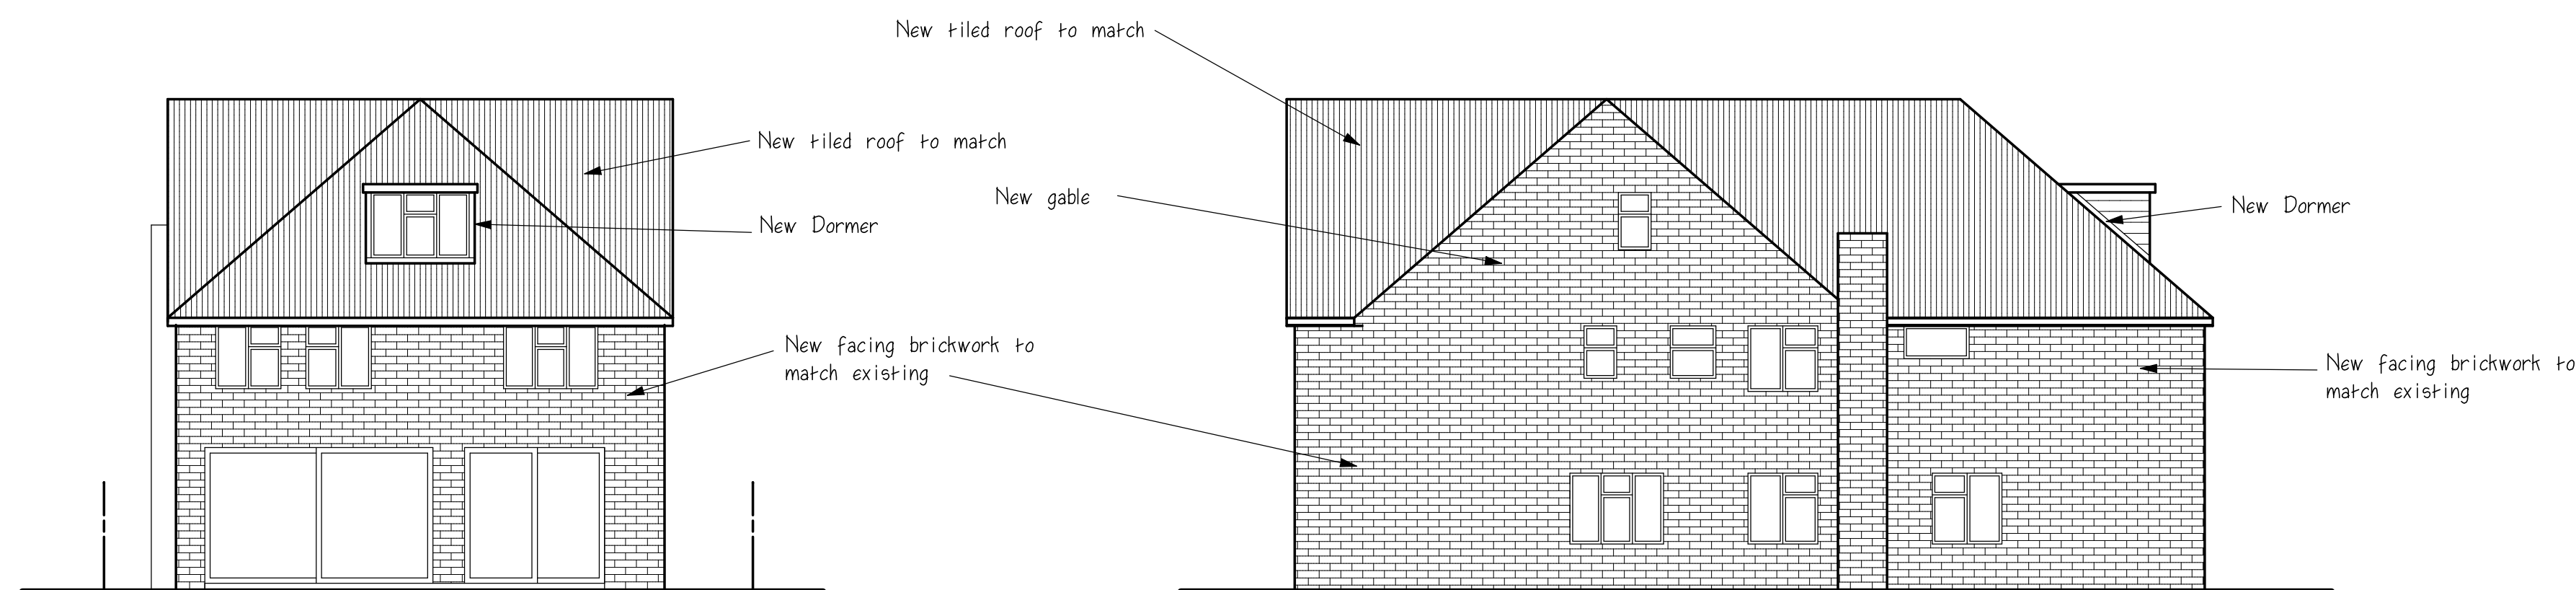


Proposed rear elevation



Proposed side elevation

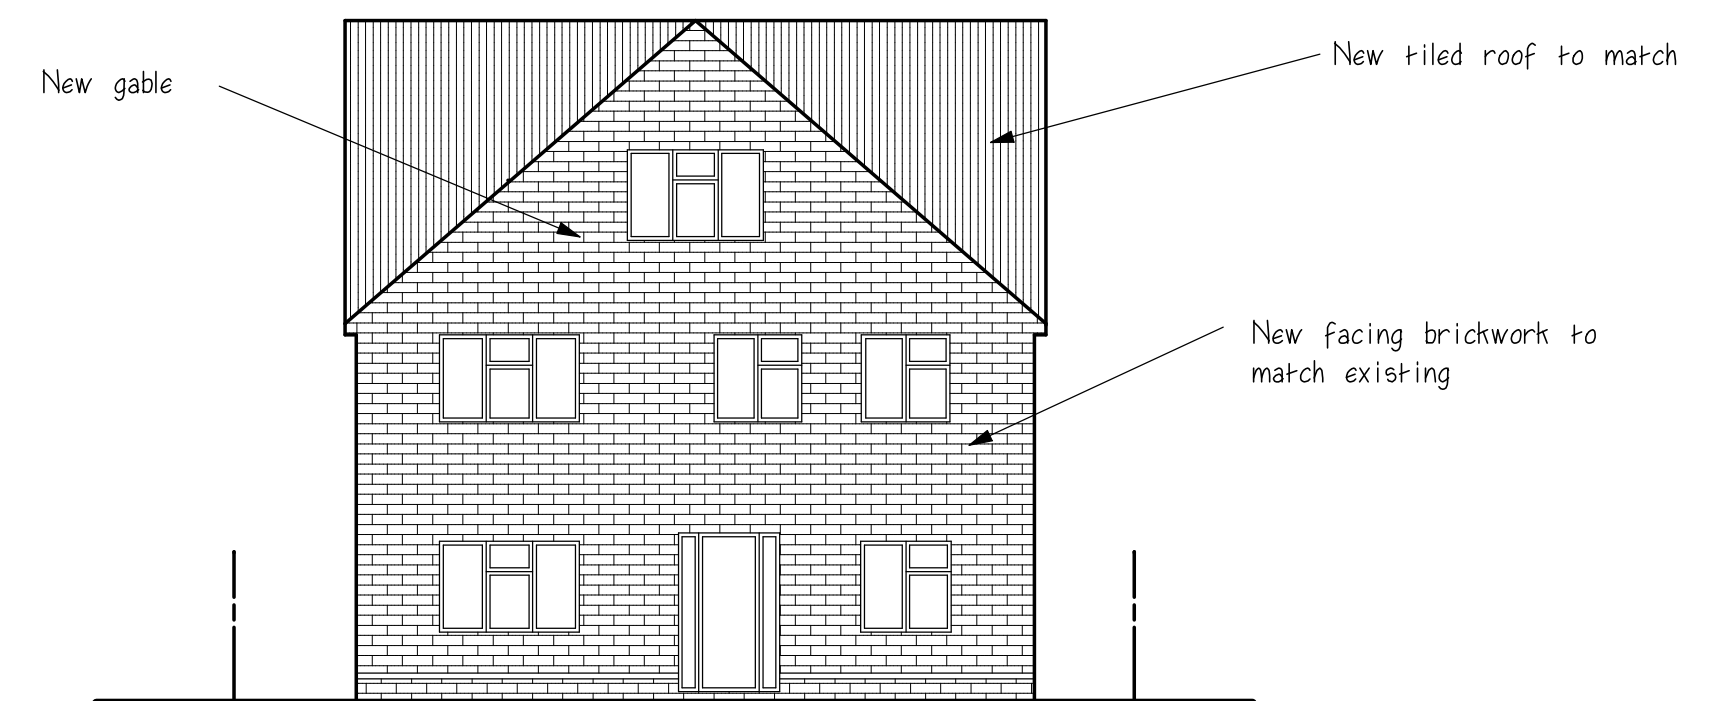

Proposed front elevation

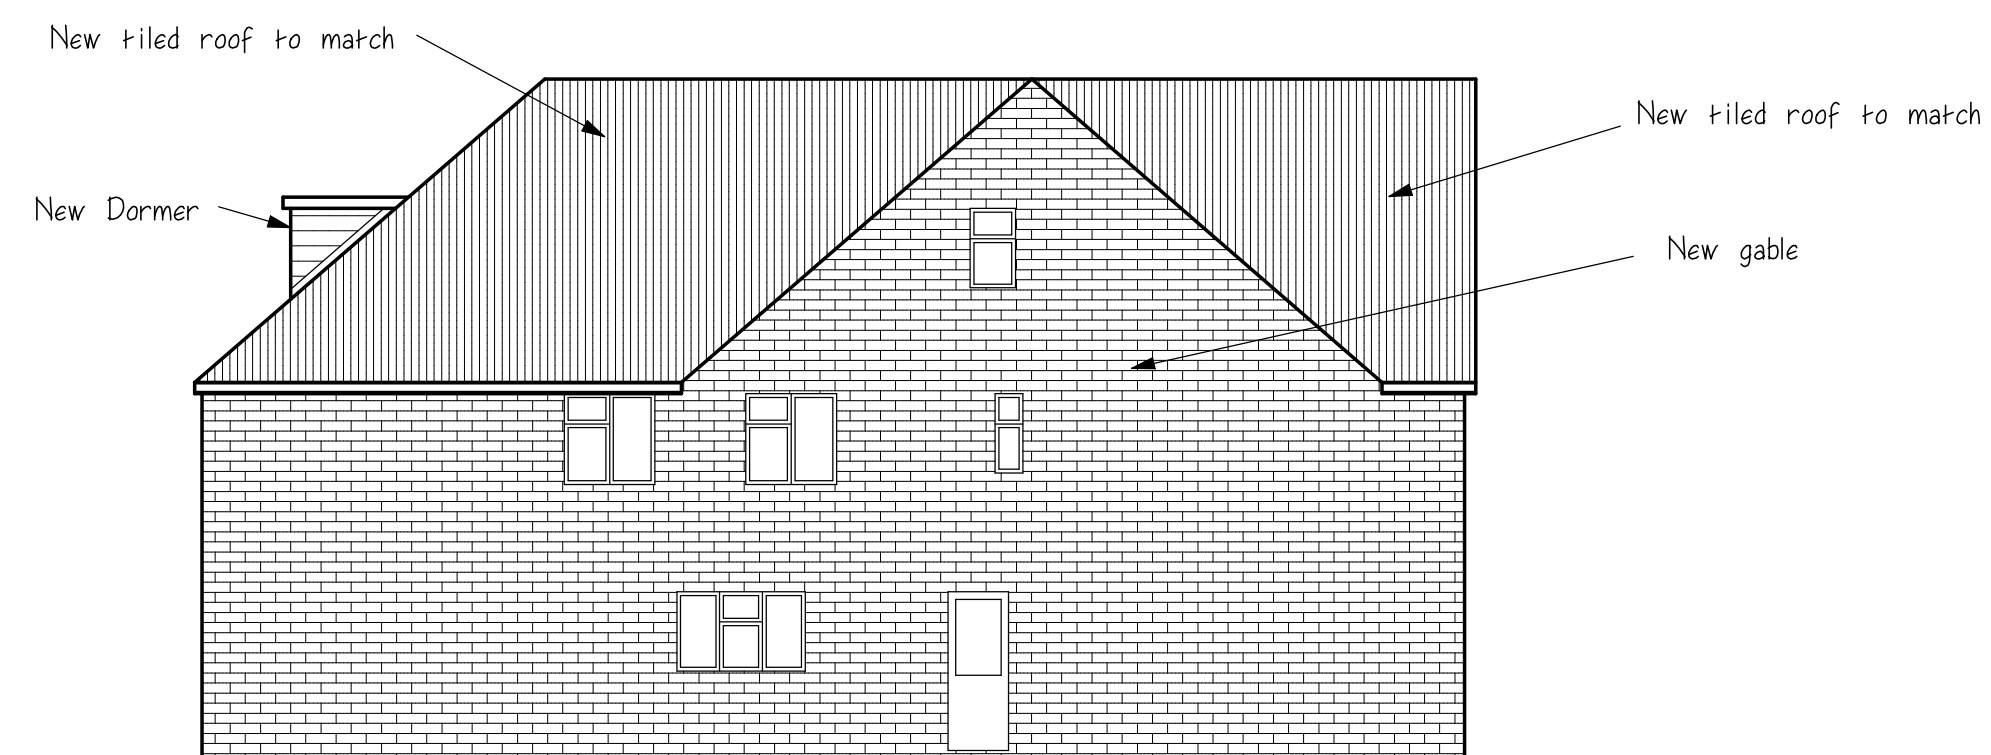

Proposed side elevation



project:	Elevations
address:	59A Long Lane Ickenham
client:	
date:	October 2022
drg. no.:	7163/4
scale:	1:100
revisions	

Hutton Enterprises Ltd

ARCHITECTURAL & SURVEYING
CONSULTANTS
tel: 01277 - 233041
07836 - 277167