



Existing rear elevation

Existing side elevation


Existing front elevation

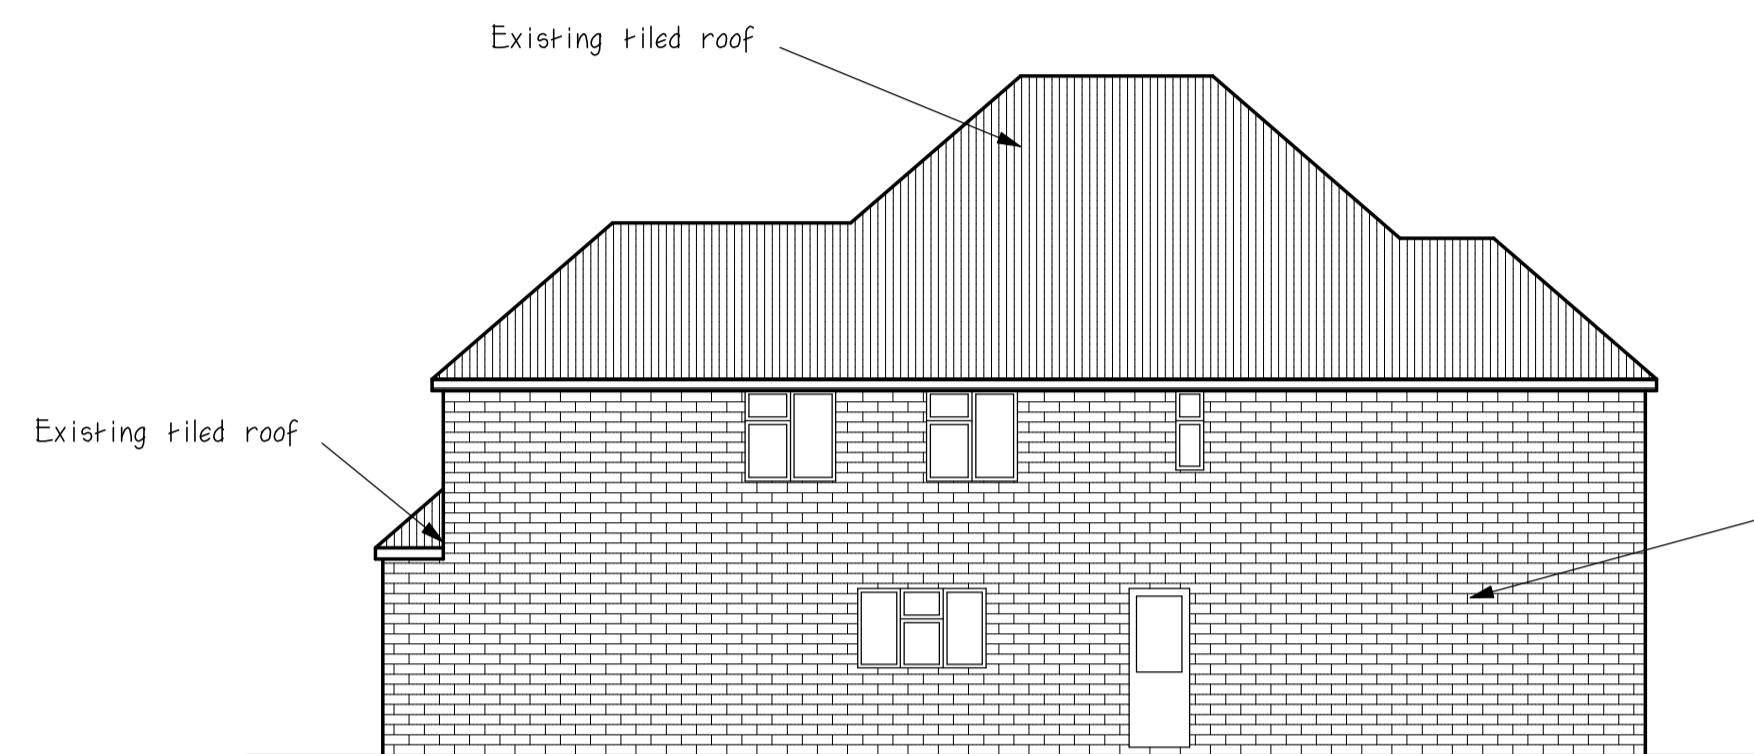


Existing side elevation

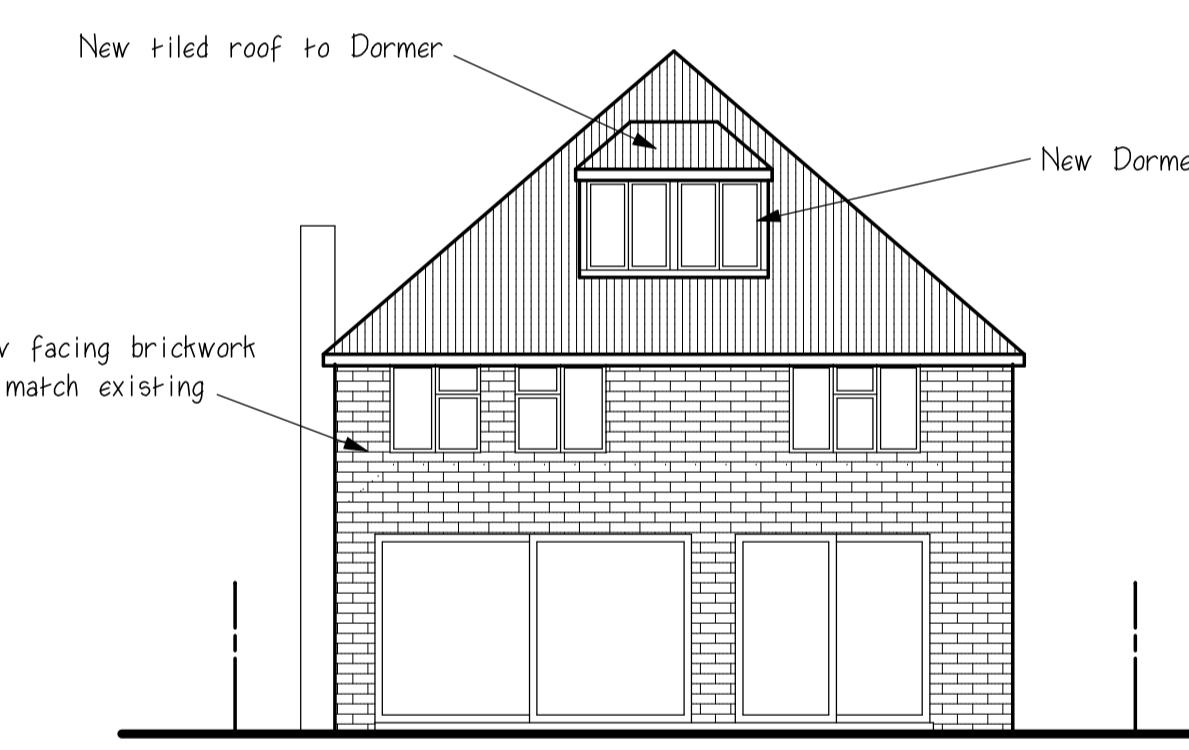


Existing rear elevation

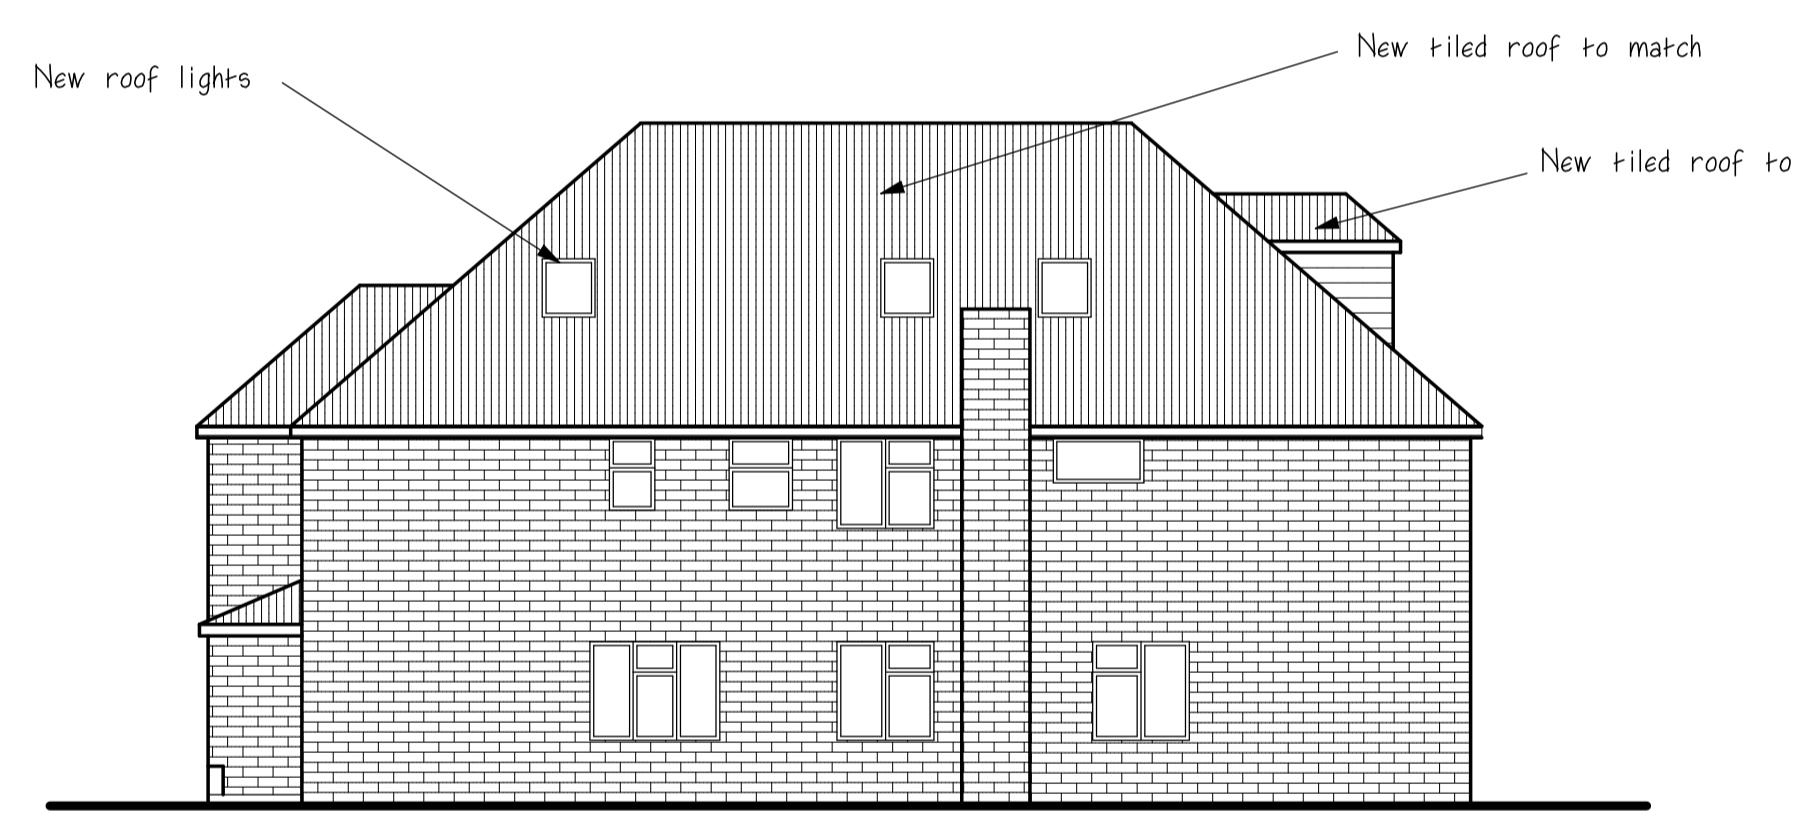

Existing side elevation

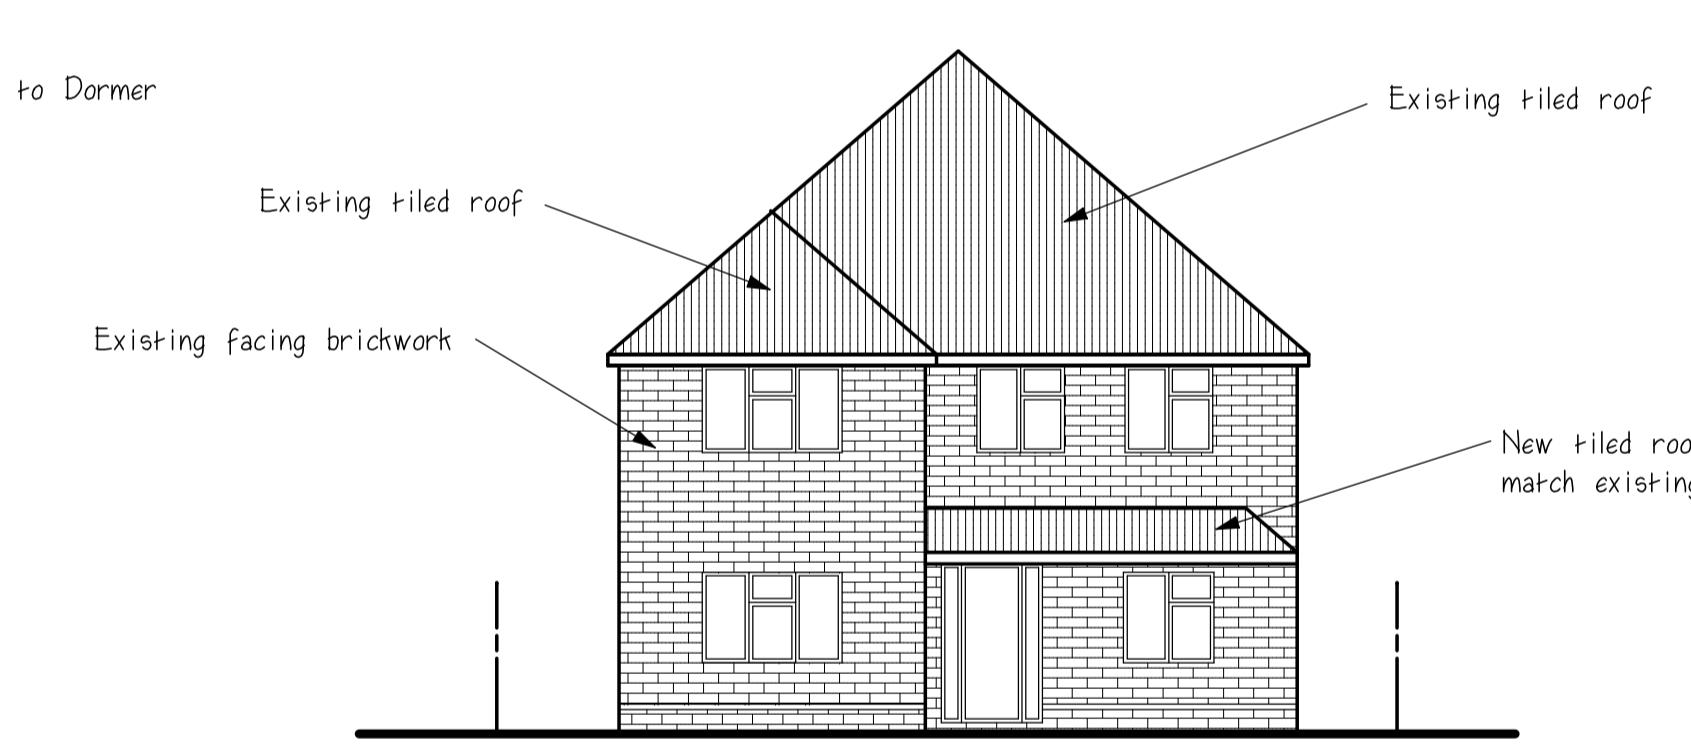

Existing front elevation

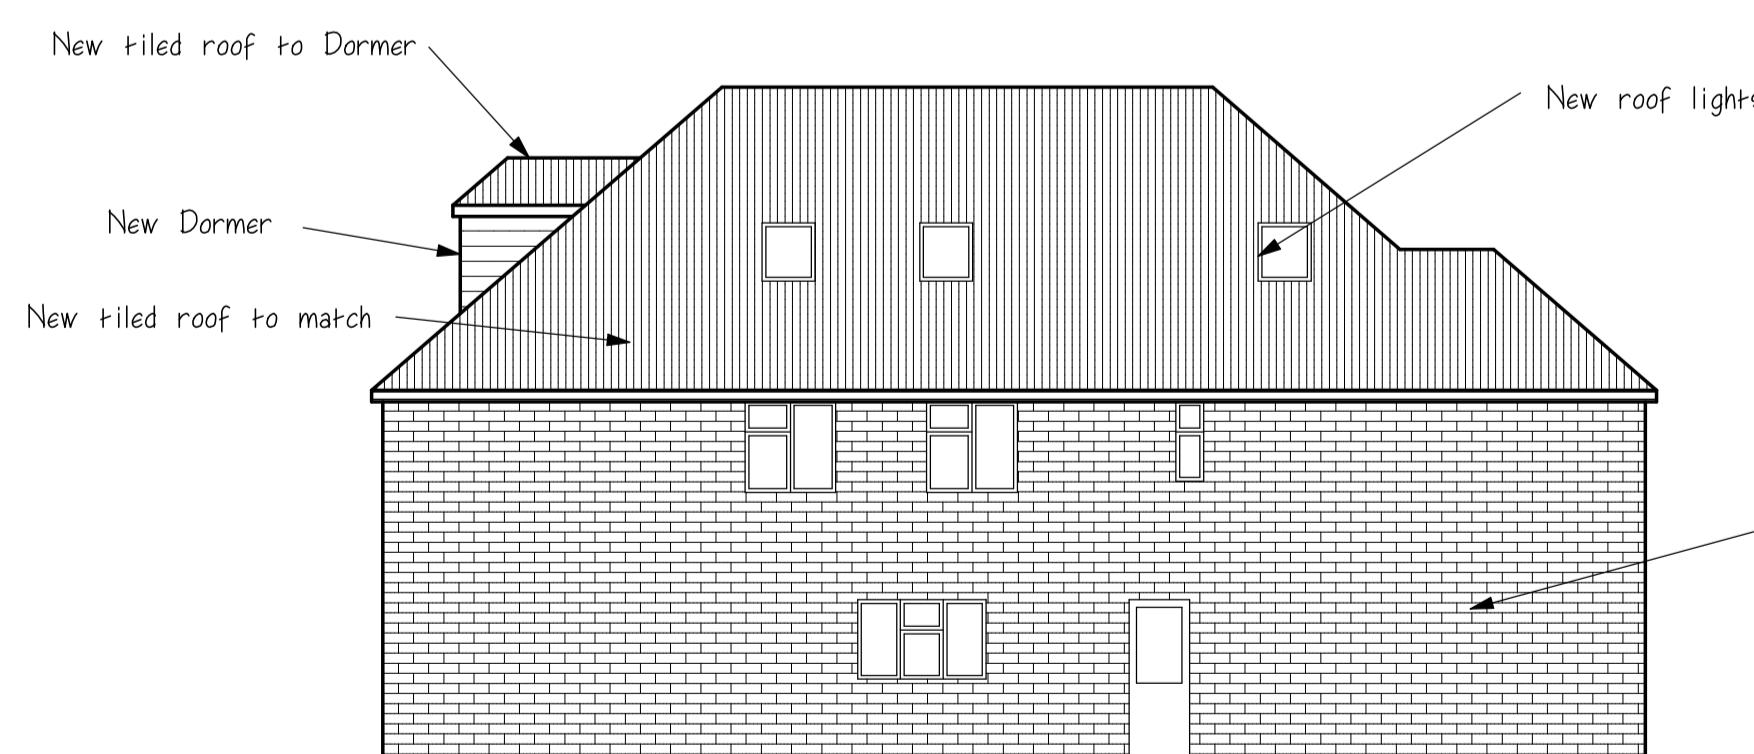

Existing side elevation

New roof lights



Elevations	
project:	59A Long Lane Ickenham
address:	
client:	October 2022
date:	7163/4 A
drg. no.:	1:100
scale:	
revisions	
A	Revised for planning
	Feb 2023



Hutton Enterprises Ltd
ARCHITECTURAL & SURVEYING
CONSULTANTS
tel: 01277 - 233041
07836 - 277167