


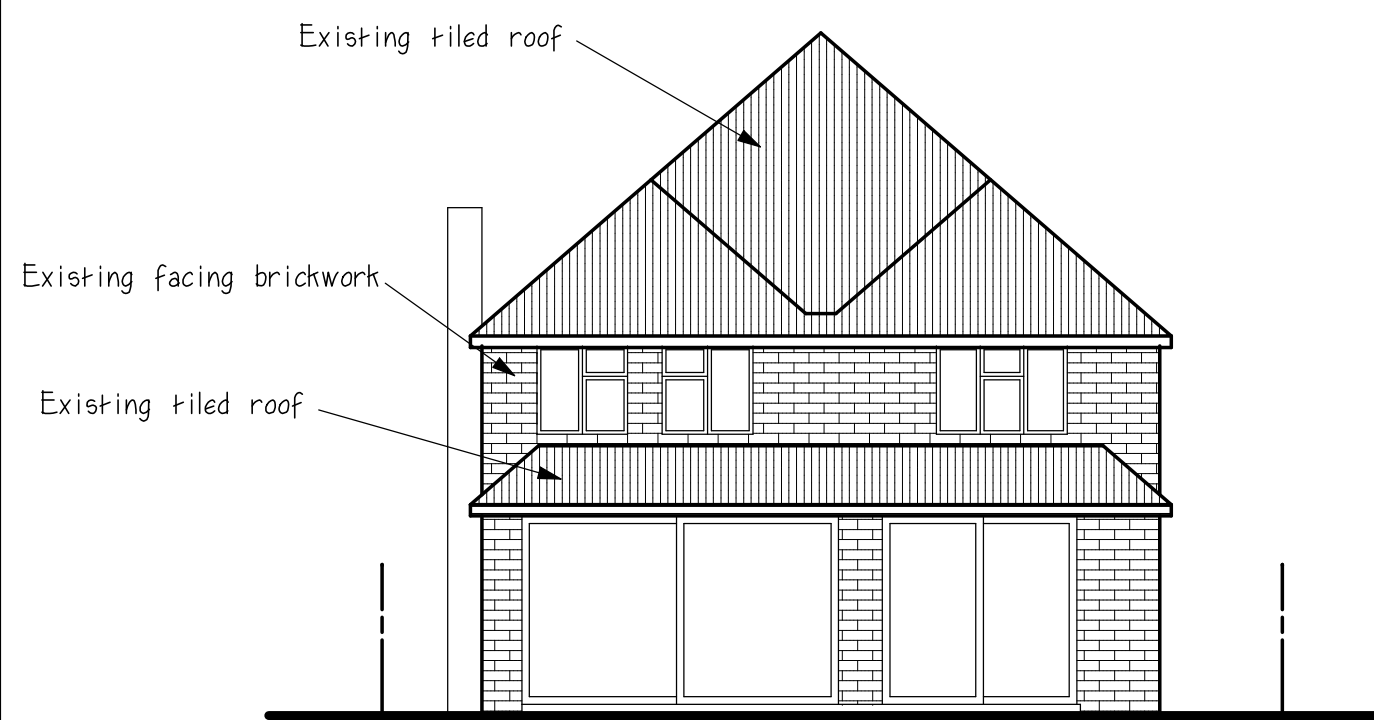


Existing rear elevation




Existing side elevation




Existing front elevation

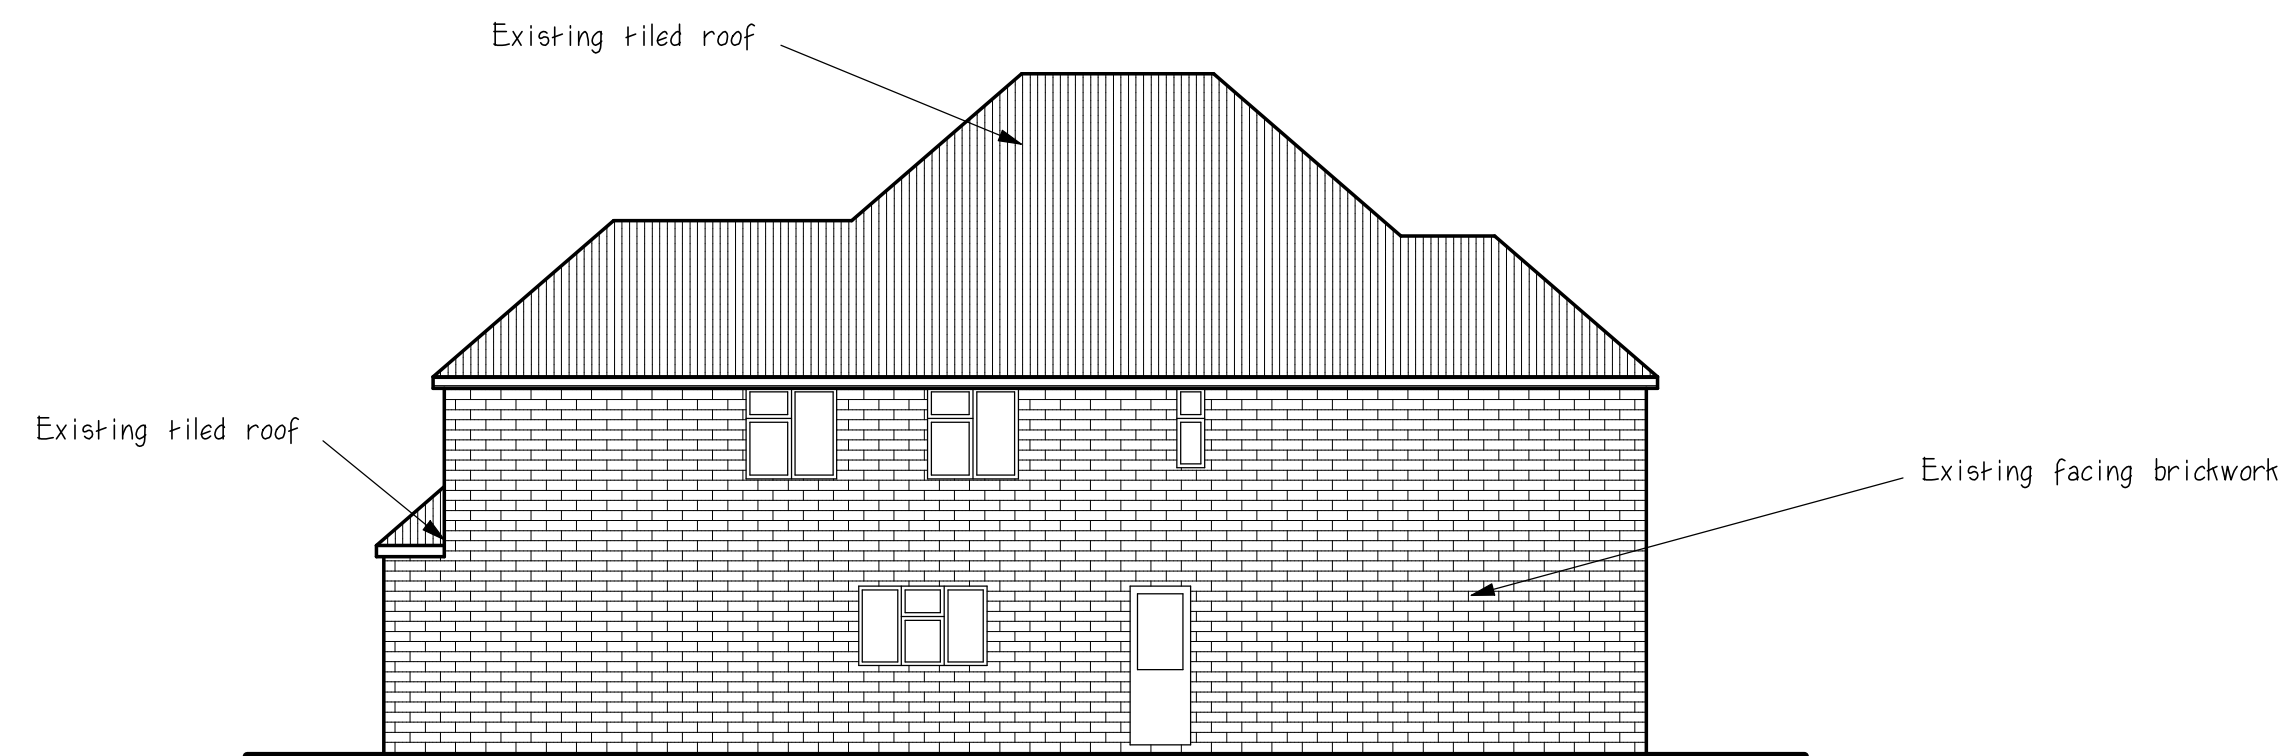

Existing side elevation

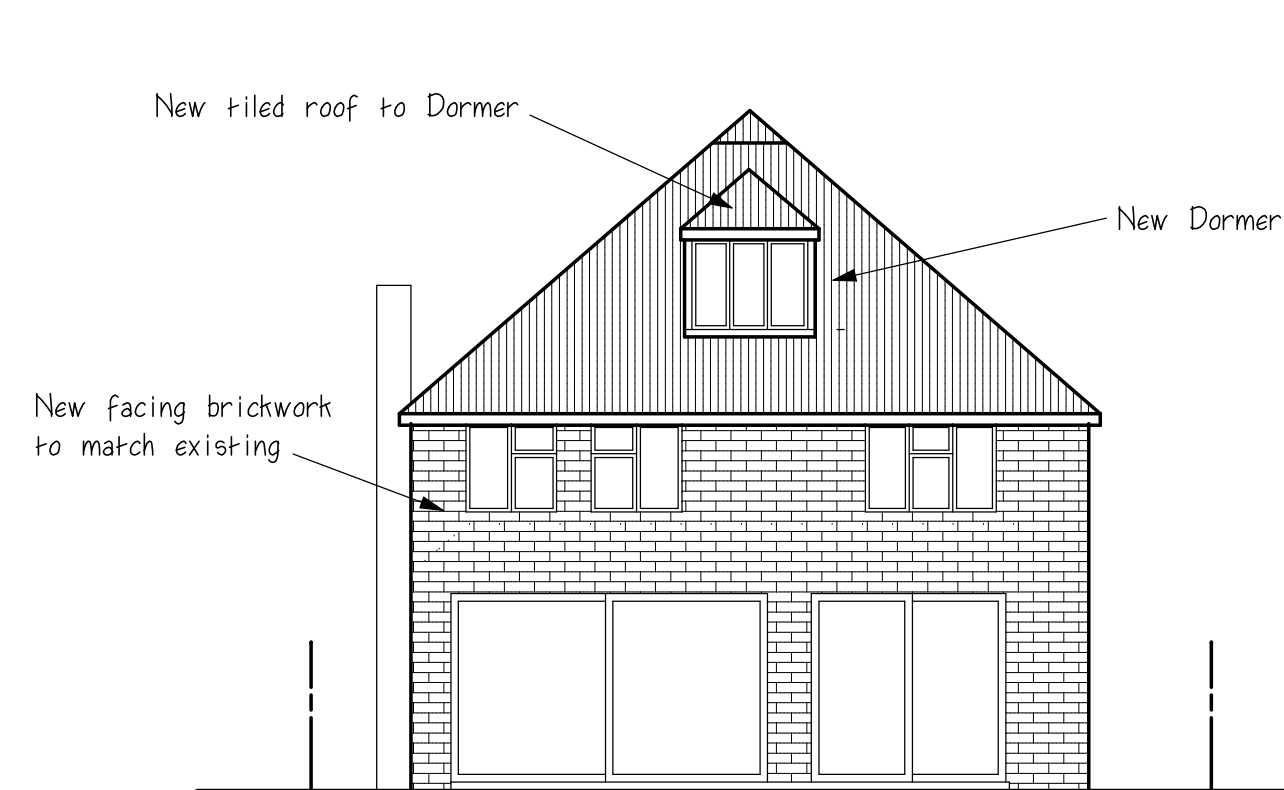


Proposed rear elevation

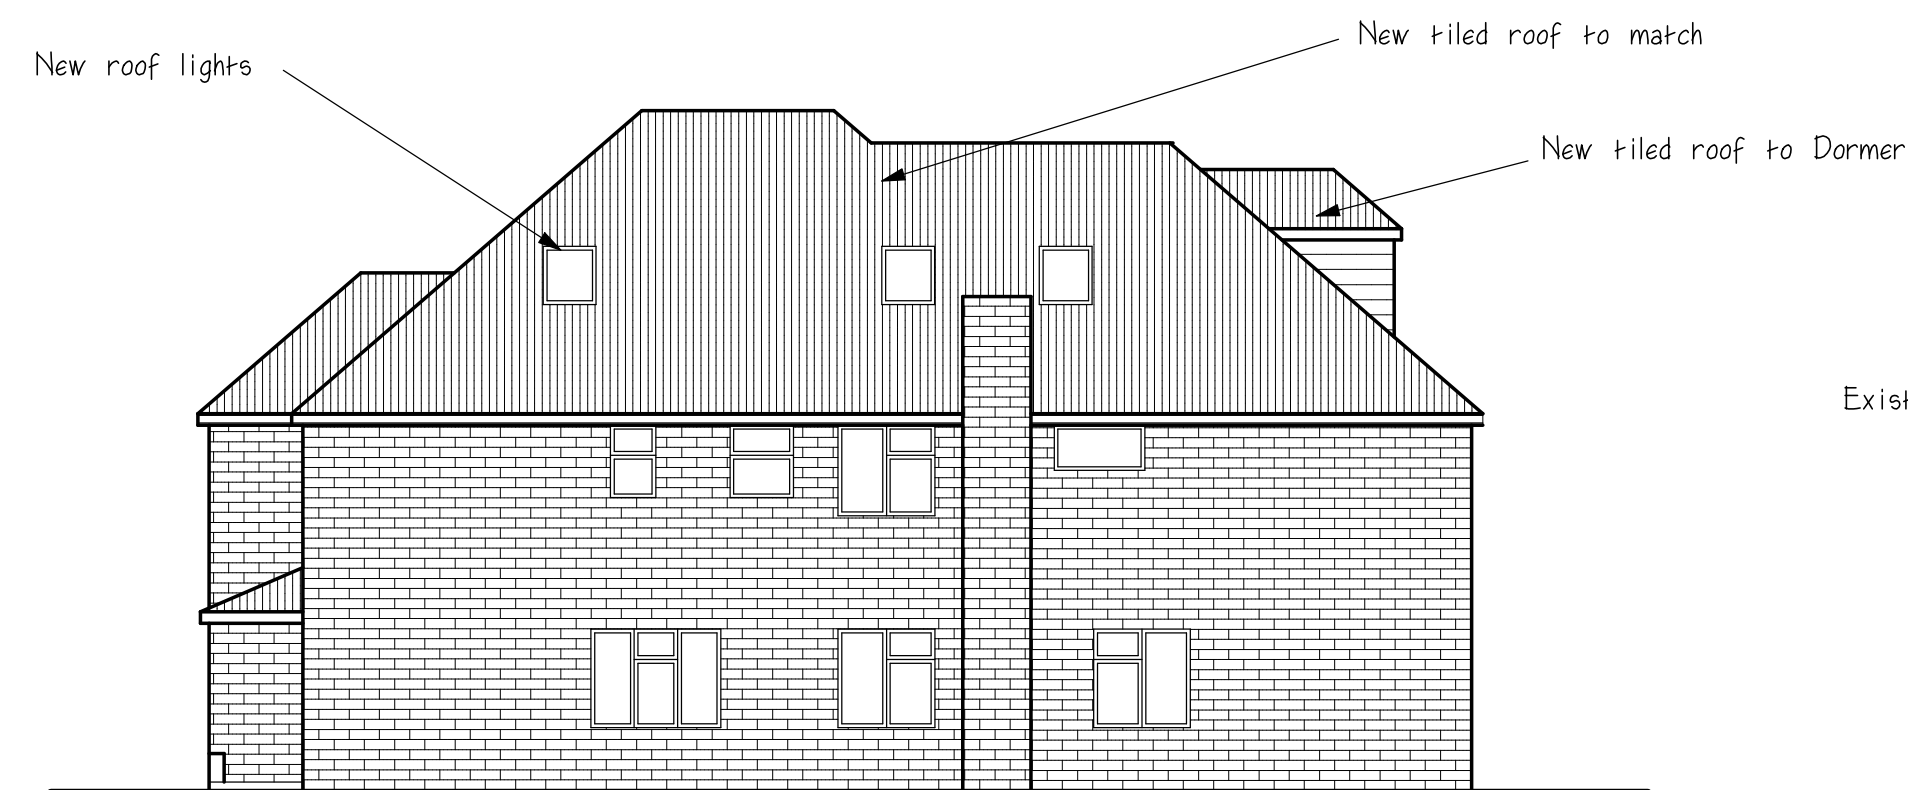

Proposed side elevation



Proposed front elevation

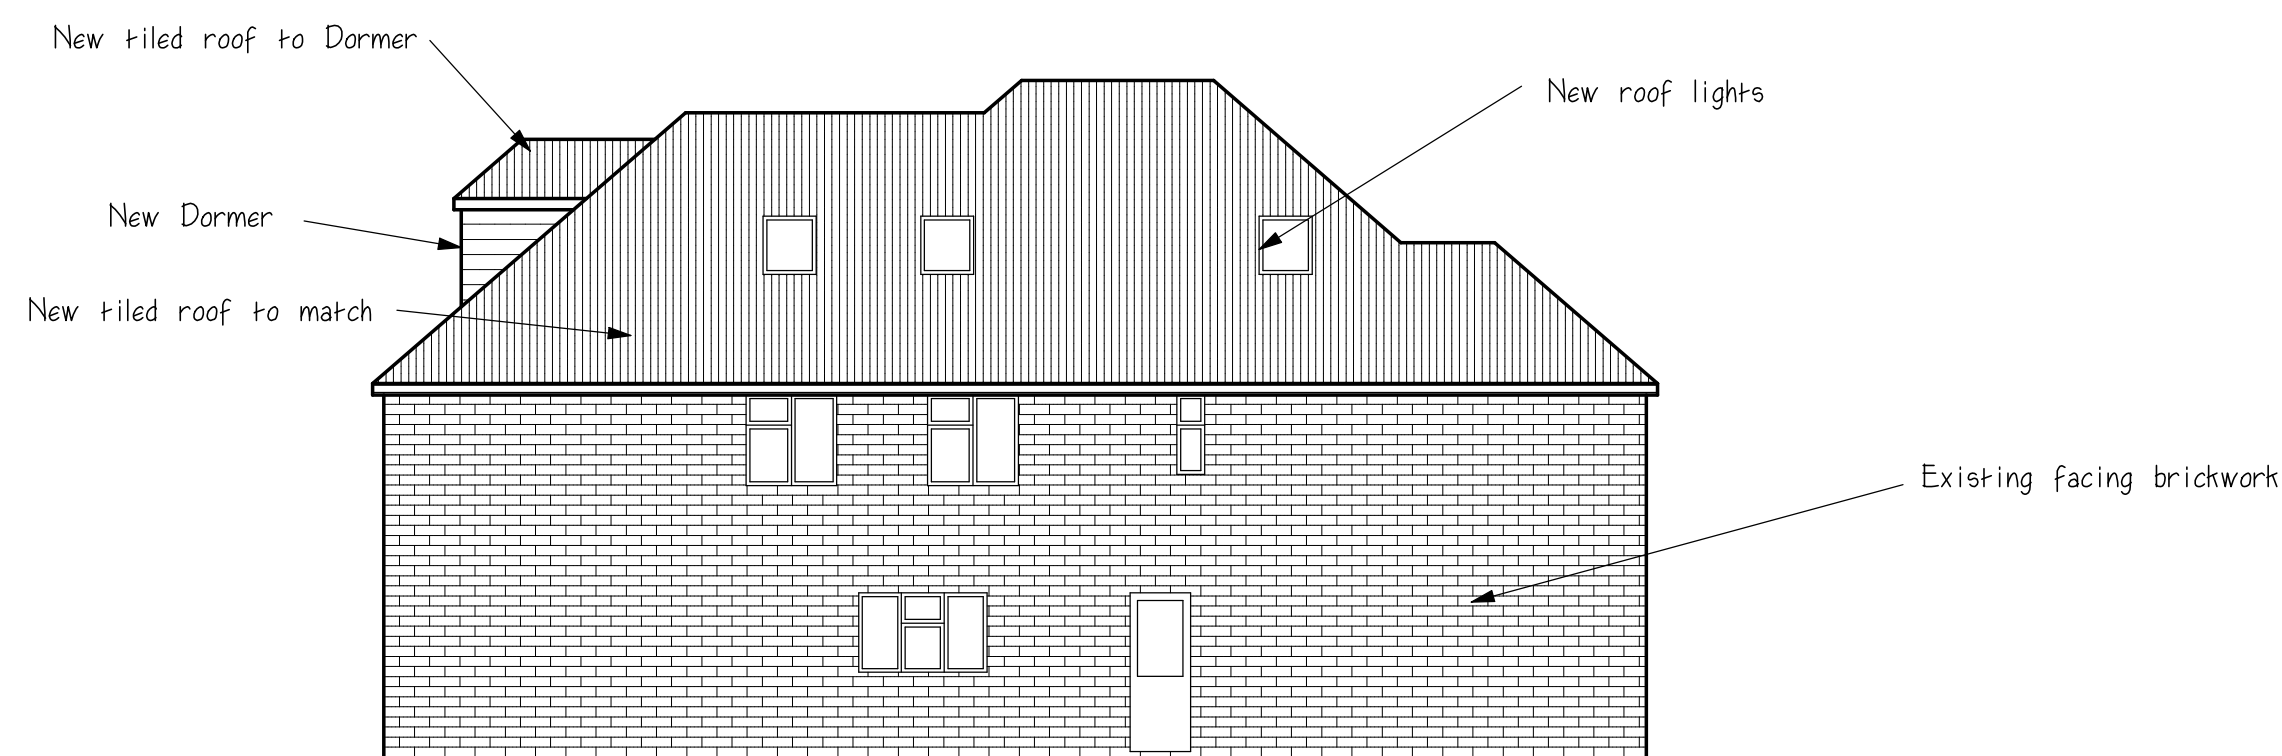

Proposed side elevation



project:	Elevations		
address:	59A Long Lane Ickenham		
client:			
date:	October 2022		
drg. no.:	7163/4 B		
scale:	1:100		
revisions			
A	Revised for planning		Feb 2023
B	Revised for planning		March 2023

Hutton Enterprises Ltd
 ARCHITECTURAL & SURVEYING
 CONSULTANTS
 tel: 01277 - 233041
 07836 - 277167