
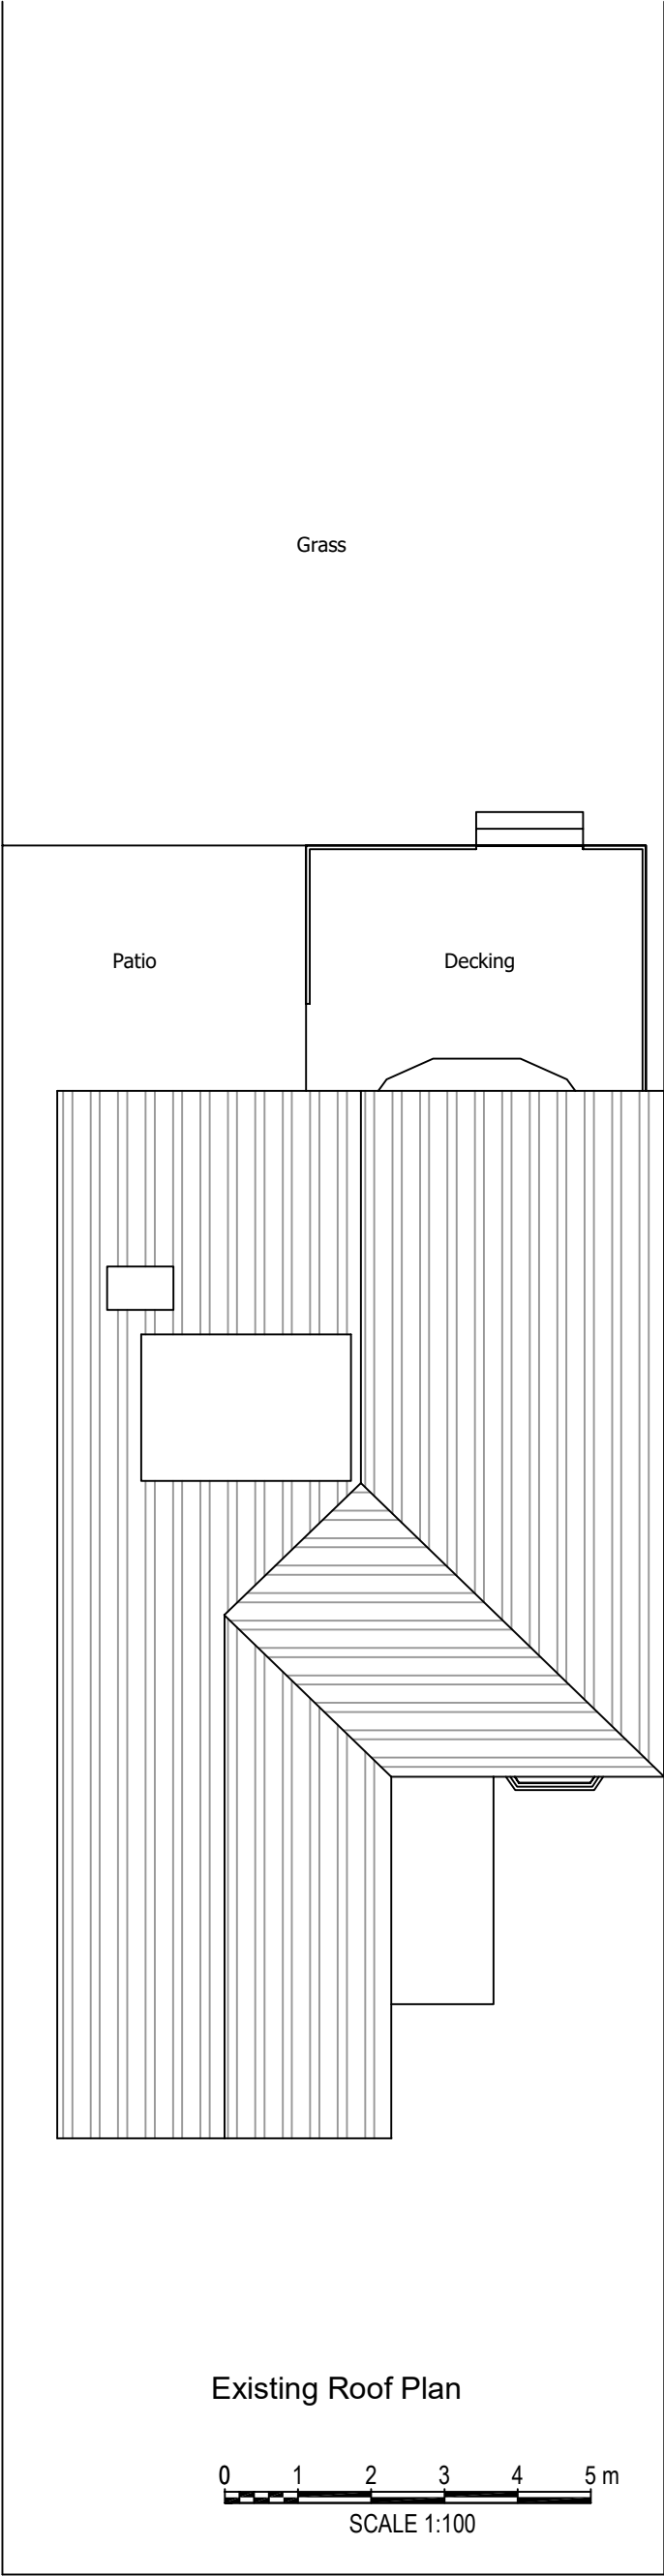


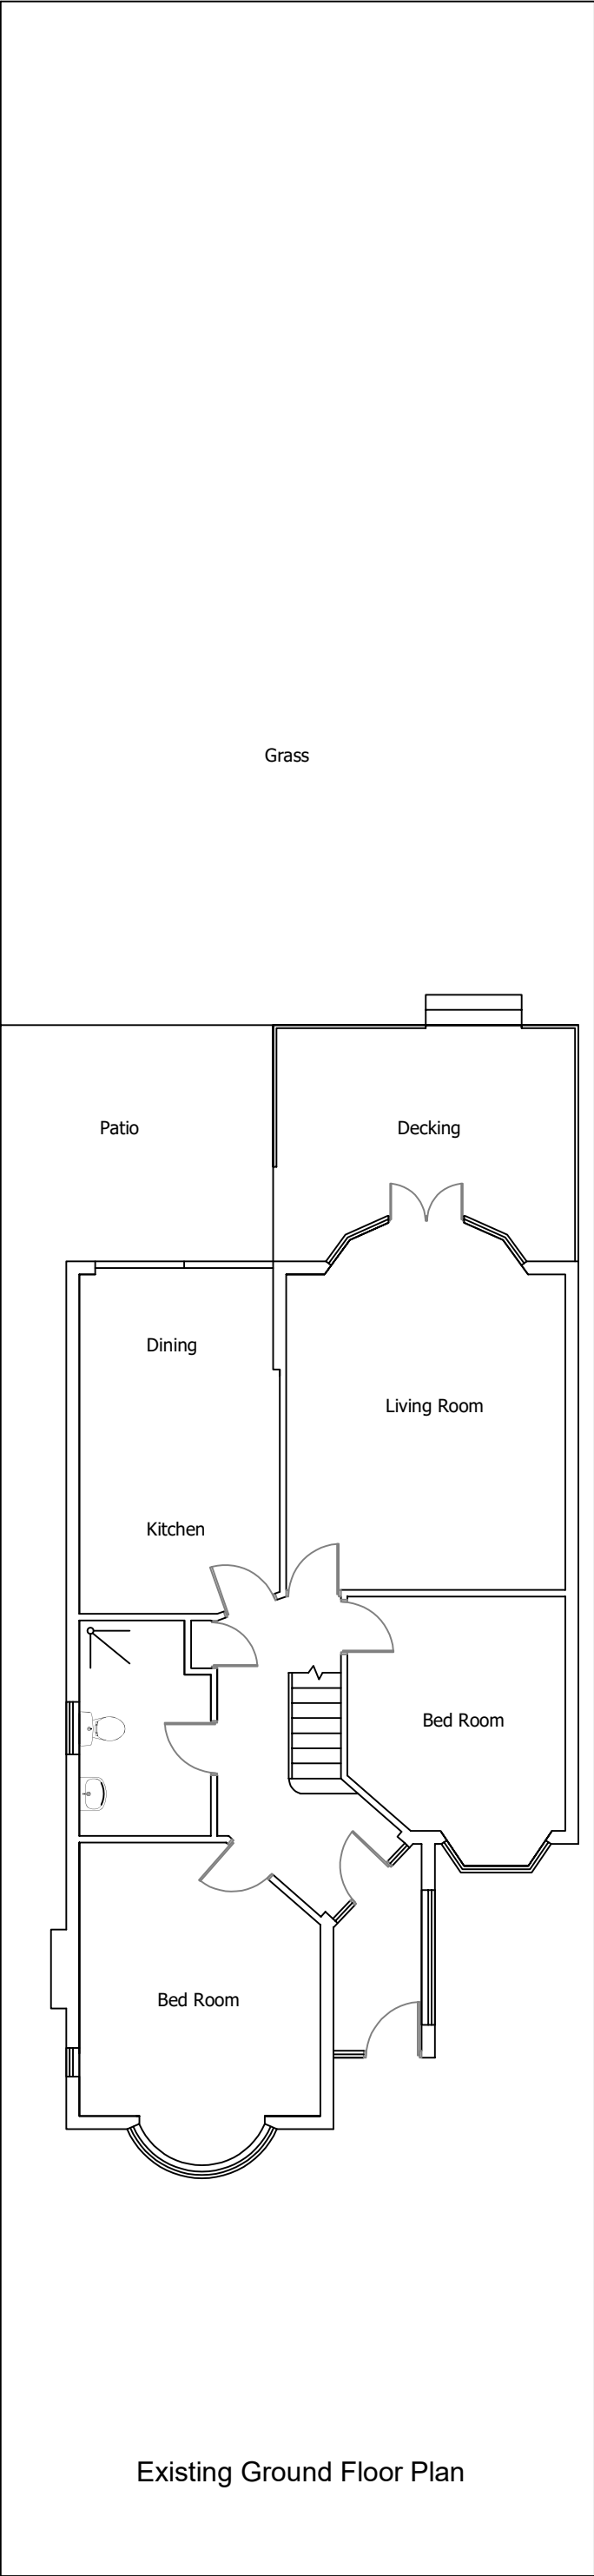

Drawing: Existing Floor Plans
Scale: 1:100 (A3)
Client: Mr Apoorv Gaur
Site: 65 Maycroft, Pinner, HA5 3UB
Page 0 of 5 Rev 1

Feb 2023