




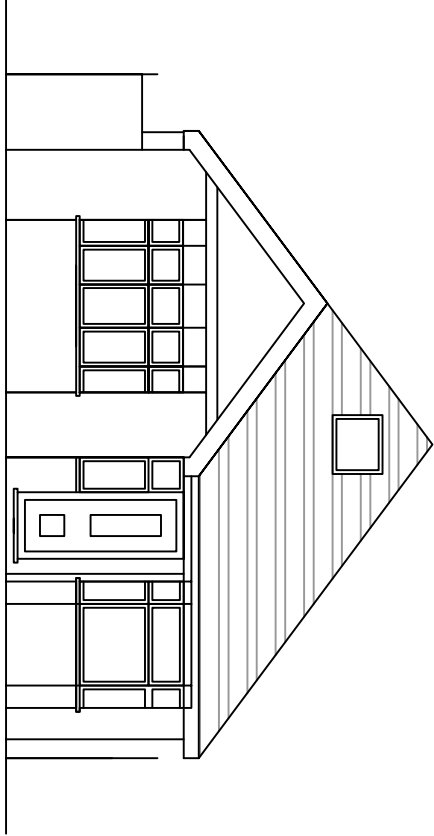


Existing Front Elevation

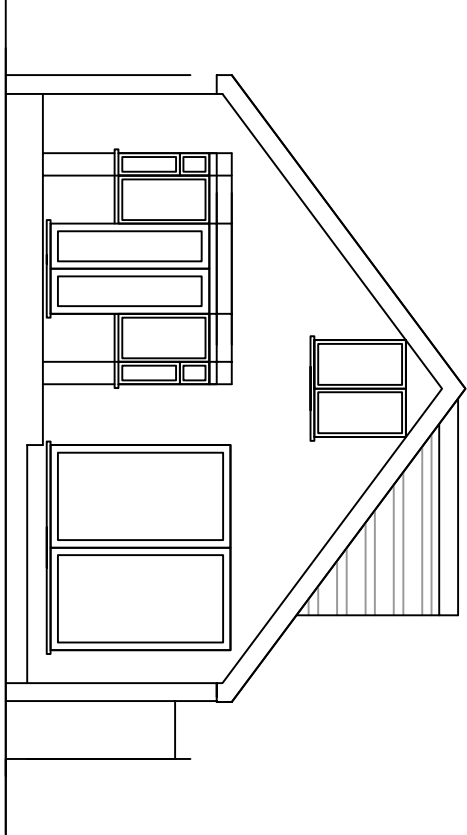

Existing Rear Elevation

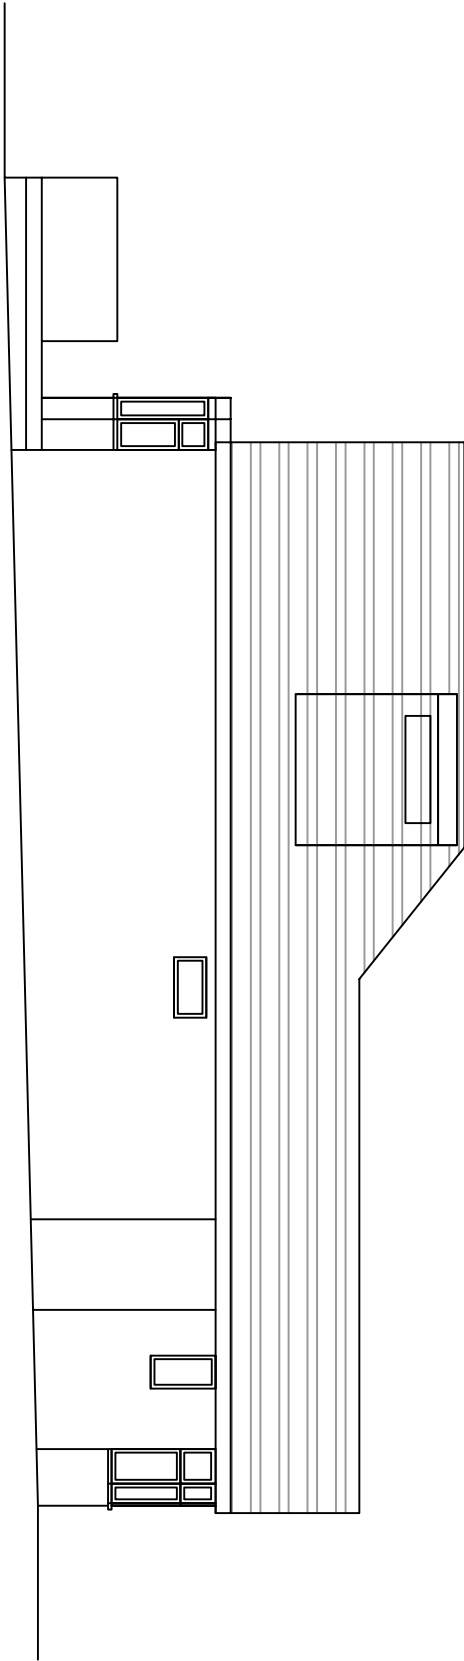

Existing Side Elevation

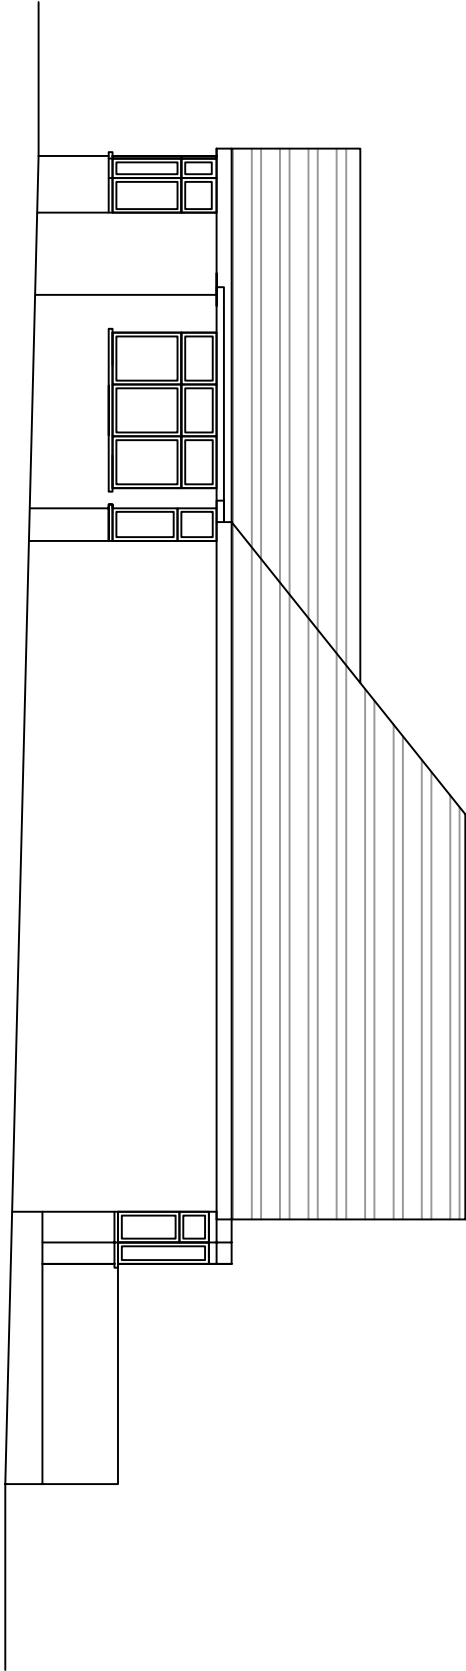

Existing Side Elevation

Drawing: Existing Elevations

Scale: 1:100 (A3)

Client: Mr Apoorv Gaur

Site: 65 Maycroft, Pinner, HA5 3UB

Page 2 of 5 Rev 1

Feb 2023

