




Proposed Front Elevation

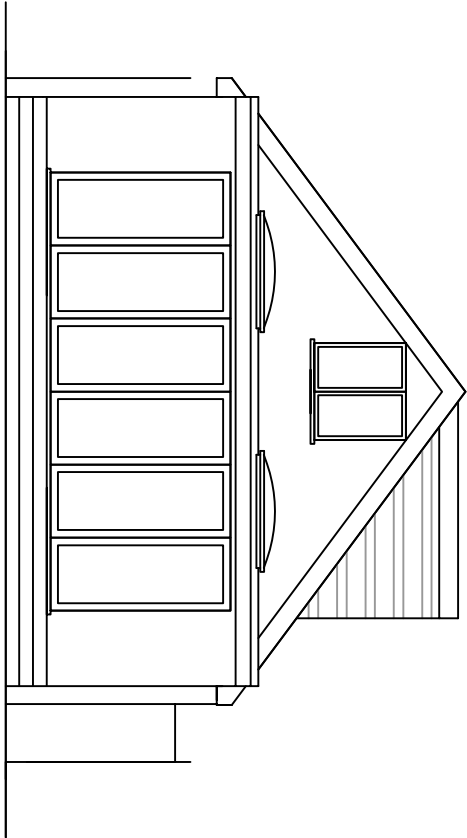

Proposed Rear Elevation

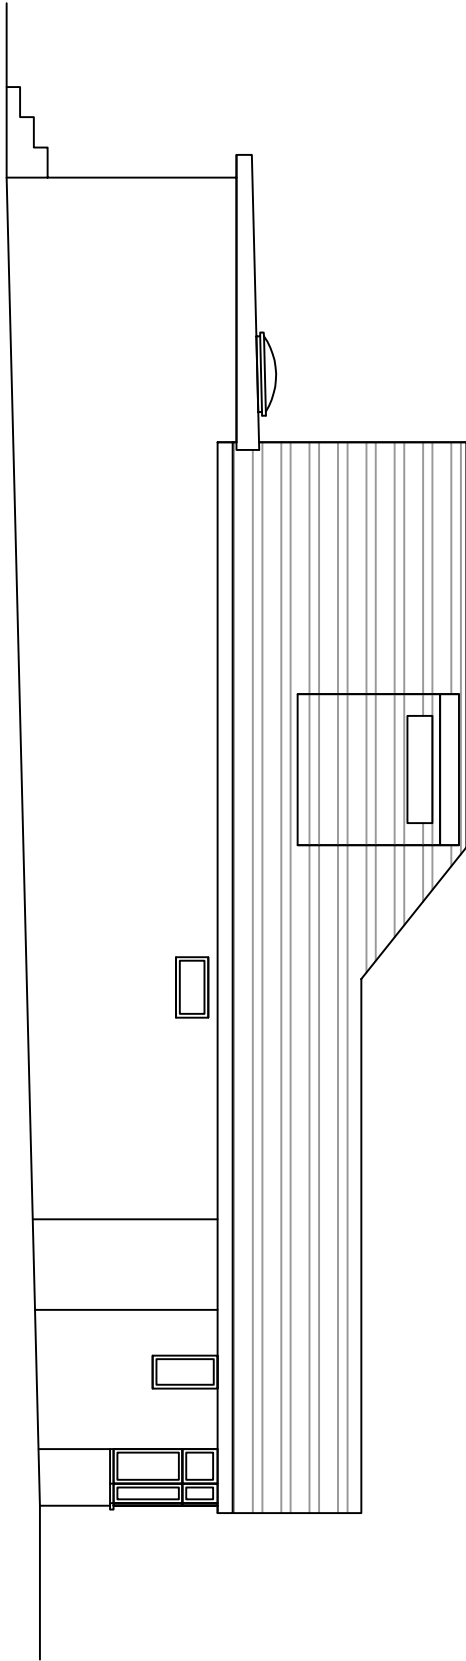

Proposed Side Elevation

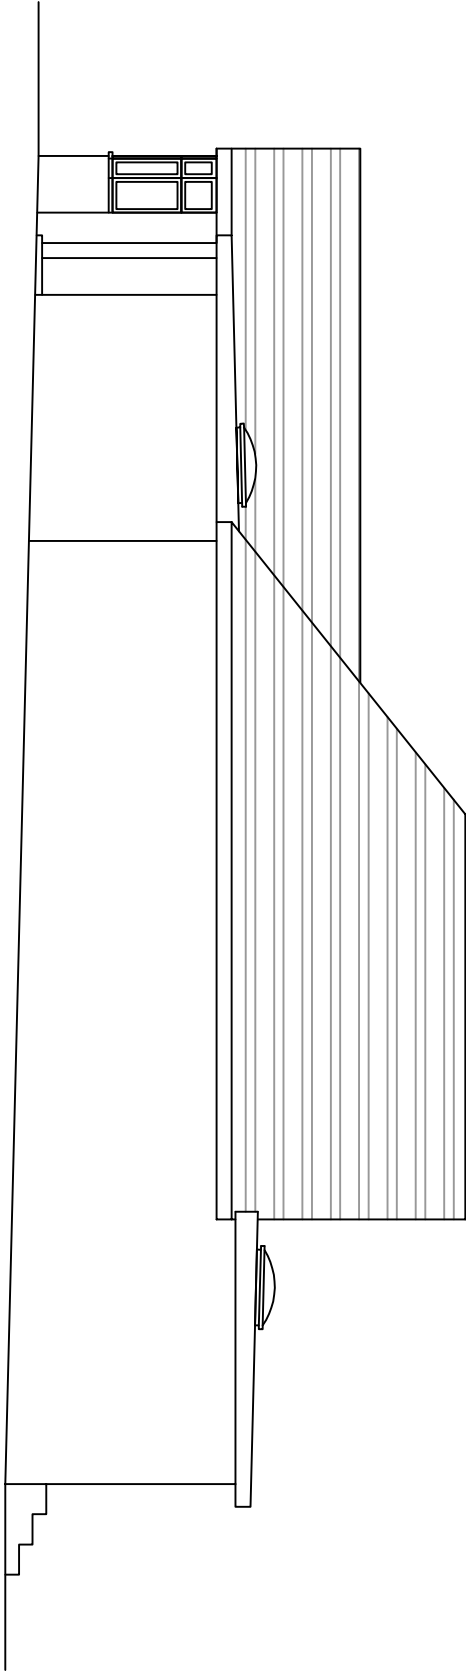

Proposed Side Elevation

Drawing: Proposed Elevations

Site: 65 Maycroft, Pinner, HA5 3UB

Scale: 1:100 (A3)

Page 3 of 5    Rev 1

Feb 2023

Client: Mr Apoorv Gaur

