


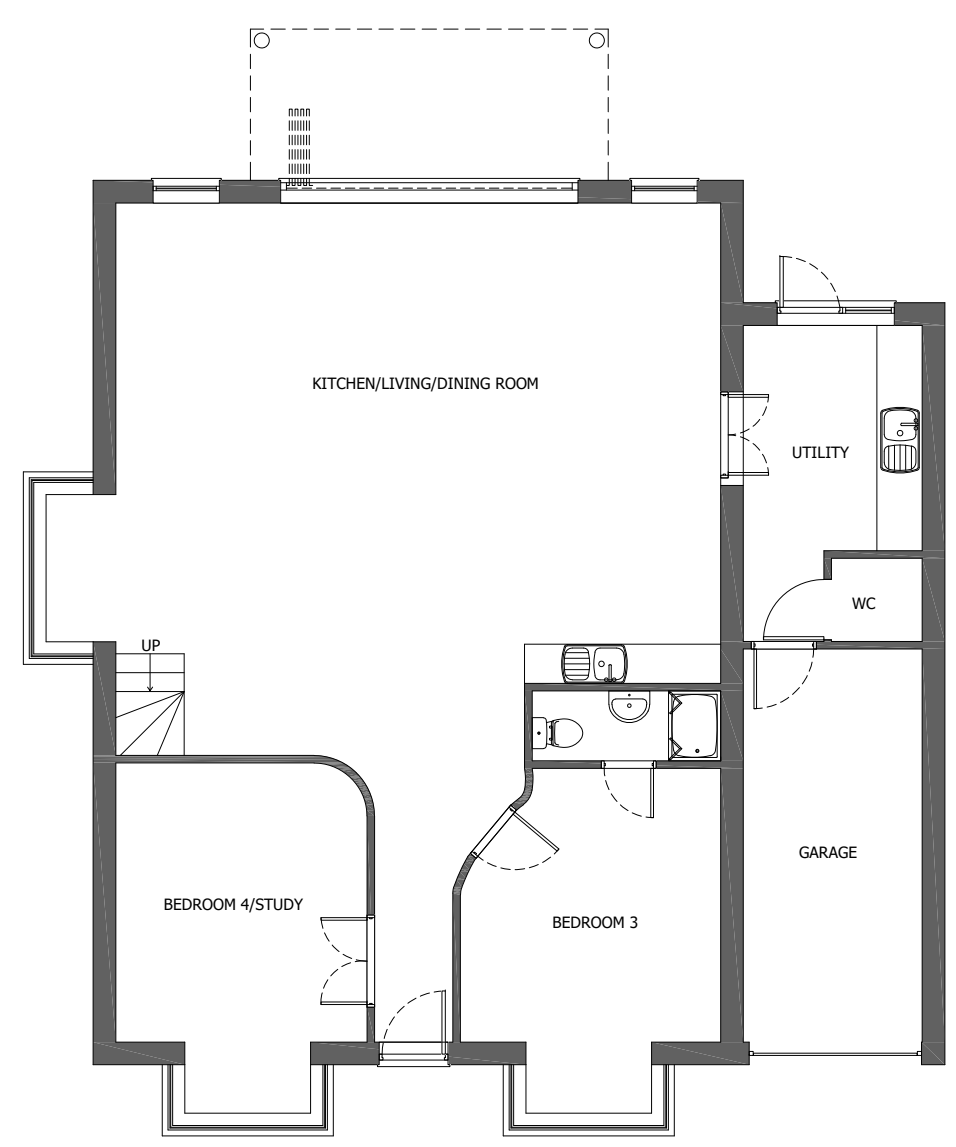


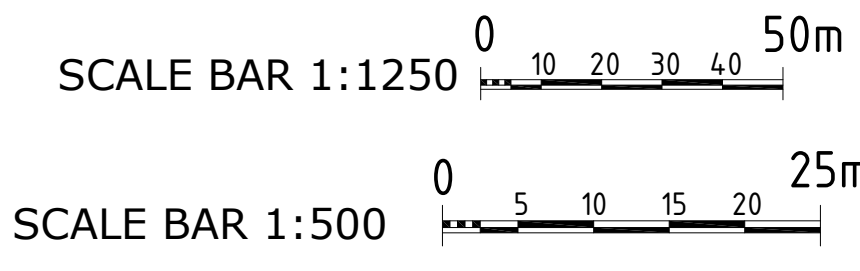


EXISTING GROUND FLOOR PLAN
1:100

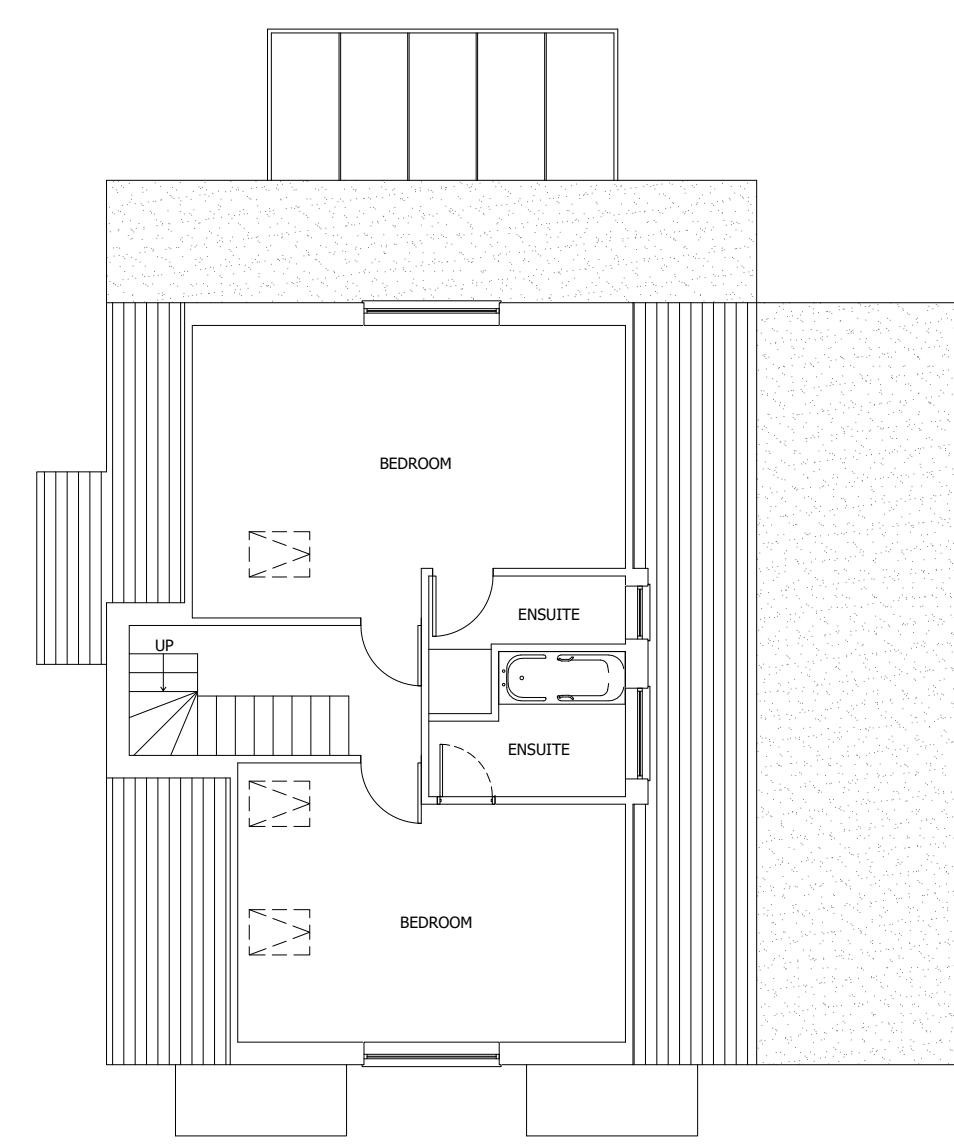



EXISTING LOFT PLAN
1:100

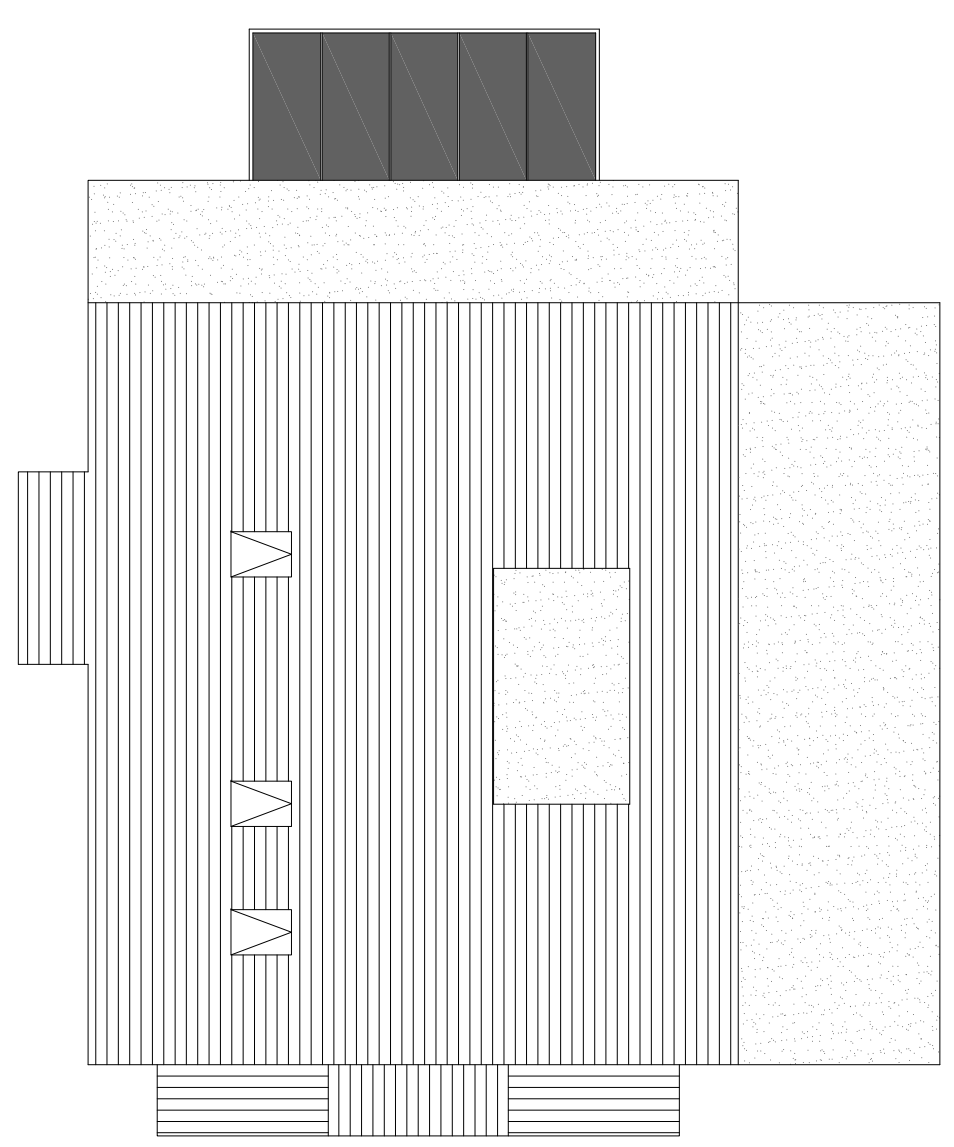


EXISTING ROOF PLAN
1:100

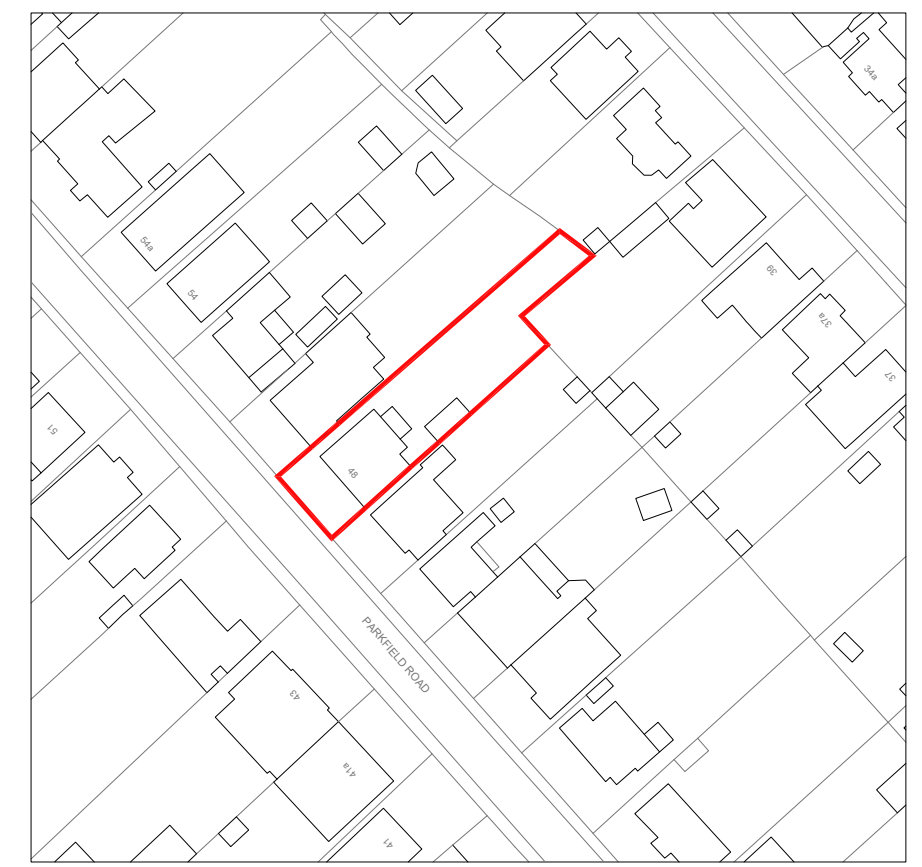

LOCATION PLAN
1:1250

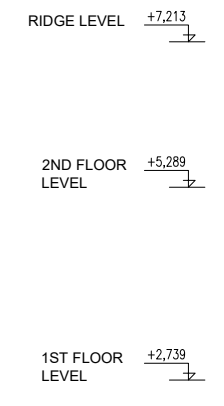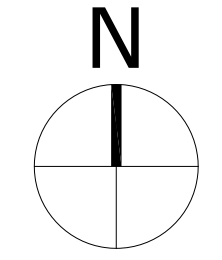


EXISTING FRONT ELEVATION
1:100

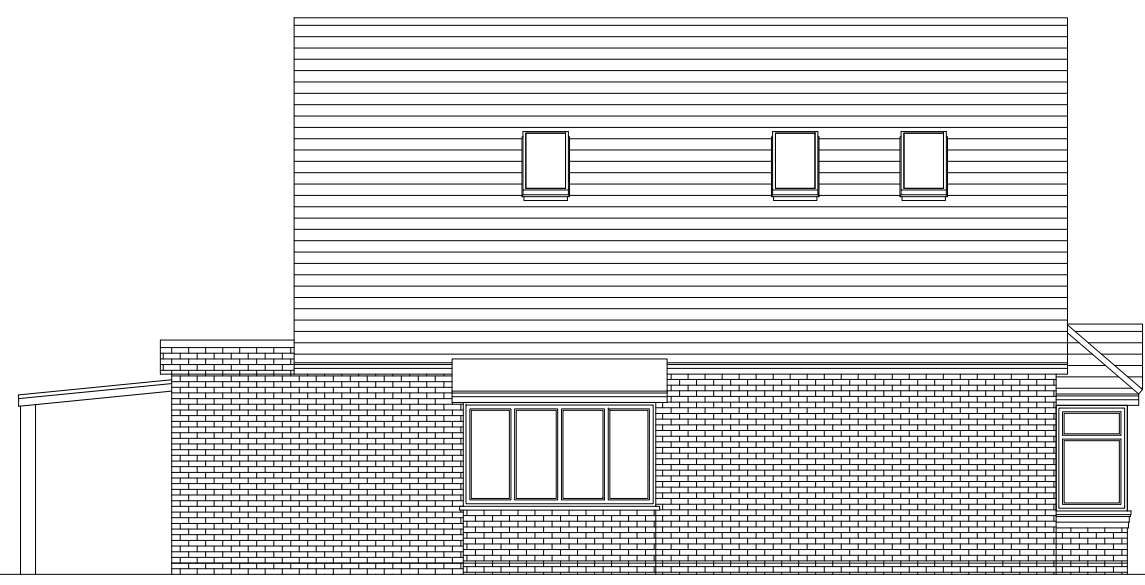


EXISTING SIDE ELEVATION
1:100



EXISTING REAR ELEVATION
1:100

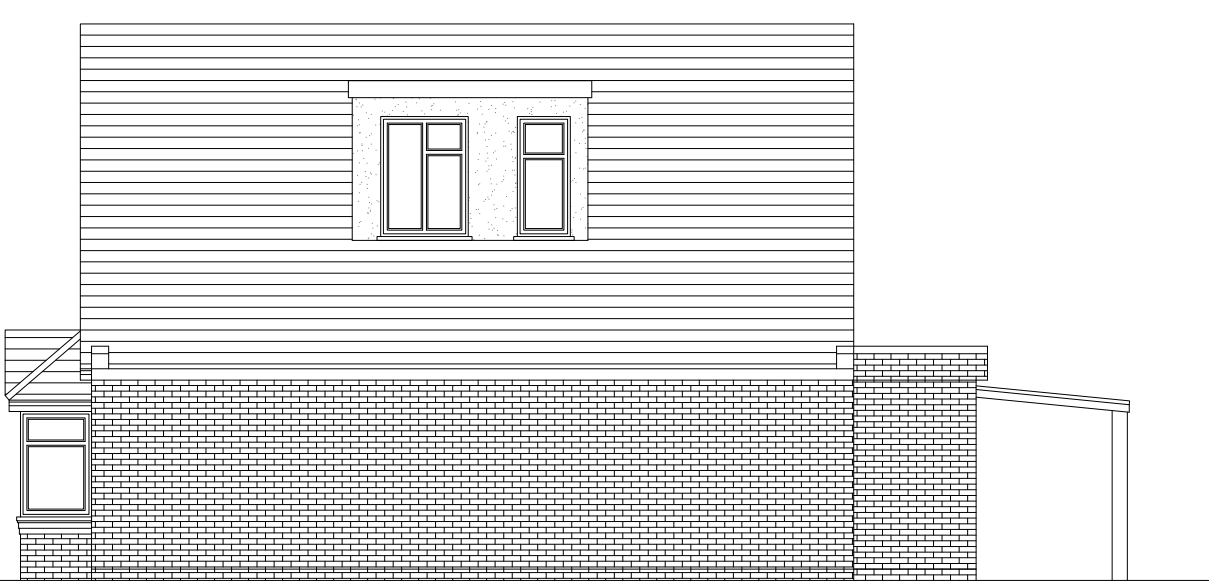

EXISTING SIDE ELEVATION
1:100

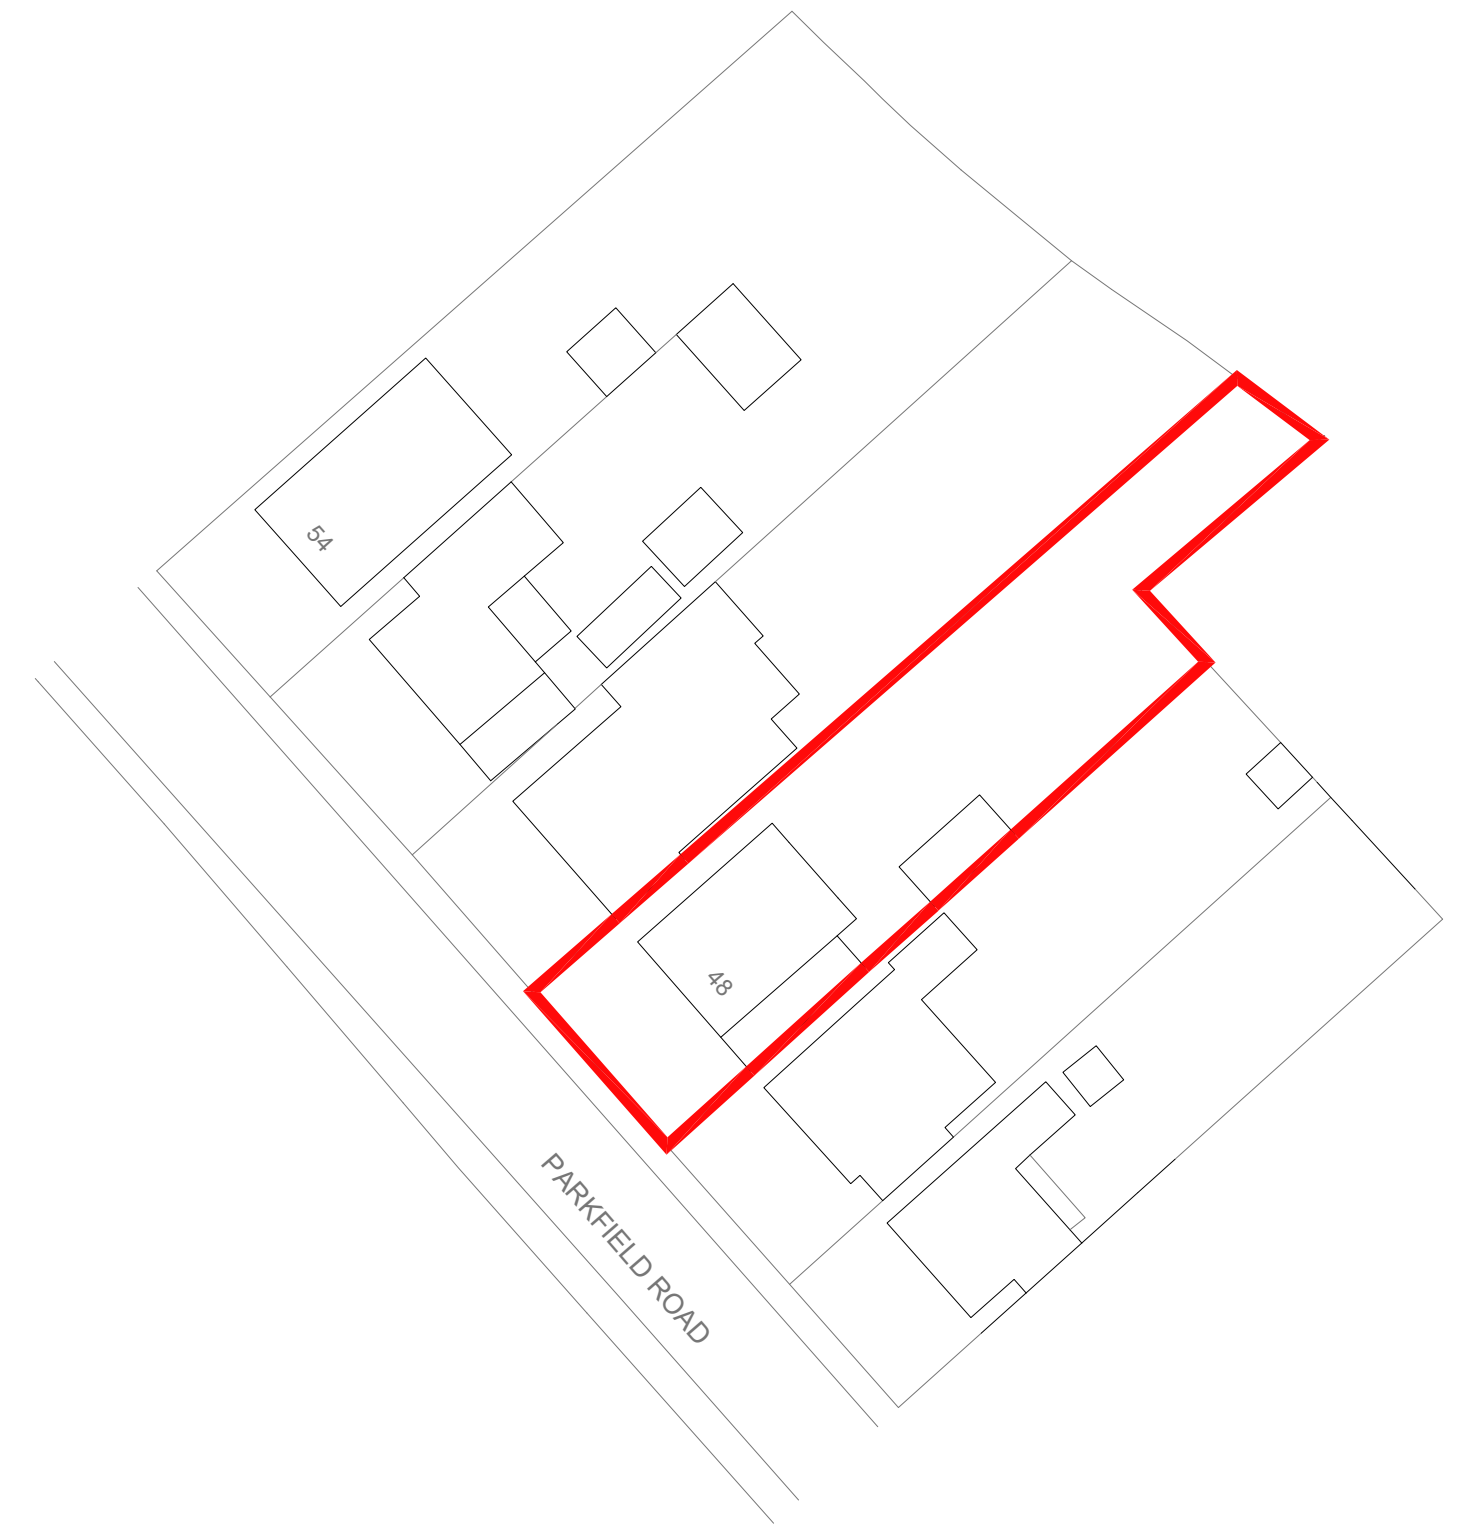

SITE PLAN
1:500



REV	DESCRIPTION	DRAWN	CHECKED	DATE
-----	-------------	-------	---------	------

REVISIONS				
-----------	--	--	--	--

Drawing issue status:
PRELIMINARY ☒ CLIENT APPROVAL ☐ PLANNING ☐
BUILDING REGS ☐ TENDER ☐ CONSTRUCTION ☐ AS-BUILT ☐

NOTE
This drawing must not be reissued, loaned or copied without the written consent of Consilio Town Planning Ltd. (the originator).
All errors, omissions, discrepancies should be reported to the originator immediately.
All dimensions to be checked before site fabrication by the contractor, his sub-contractor or supplier. Do not scale plans - use figure or grid dimensions where given.
Any deviation from the drawing to be reported to the originator immediately.
The Principal Contractor shall carry out a risk assessment of the proposed work and liaise with the principal designer before works commence if there is any doubt as to being able to complete the project in a safe manner compliant with the Construction Design and Management Regulations 2015. All works to comply with the relevant British Standards, Codes of Practice and the Building Regulations.



CONSILIO GROUP
2L ARGYLE HOUSE, 76 JOEL STREET
NORTHWOOD, MIDDLESEX, HA6 1LL
TELEPHONE 01494932288
EMAIL HELLO@CONSILIO-GROUP.CO.UK
WEB CONSILIO-GROUP.CO.UK

CLIENT:
MR & MRS GILL

PROJECT:
48 PARKFIELD ROAD, UXBRIDGE UB10 8LW

TITLE:
EXISTING PLANS AND ELEVATIONS

SCALE: **1:100 @ A1**

DATE: **JUNE 2026**

DRAWN:

CHECKED: **HM**

JOB NO. **48-26** DRAWING NO. **001** REV: