

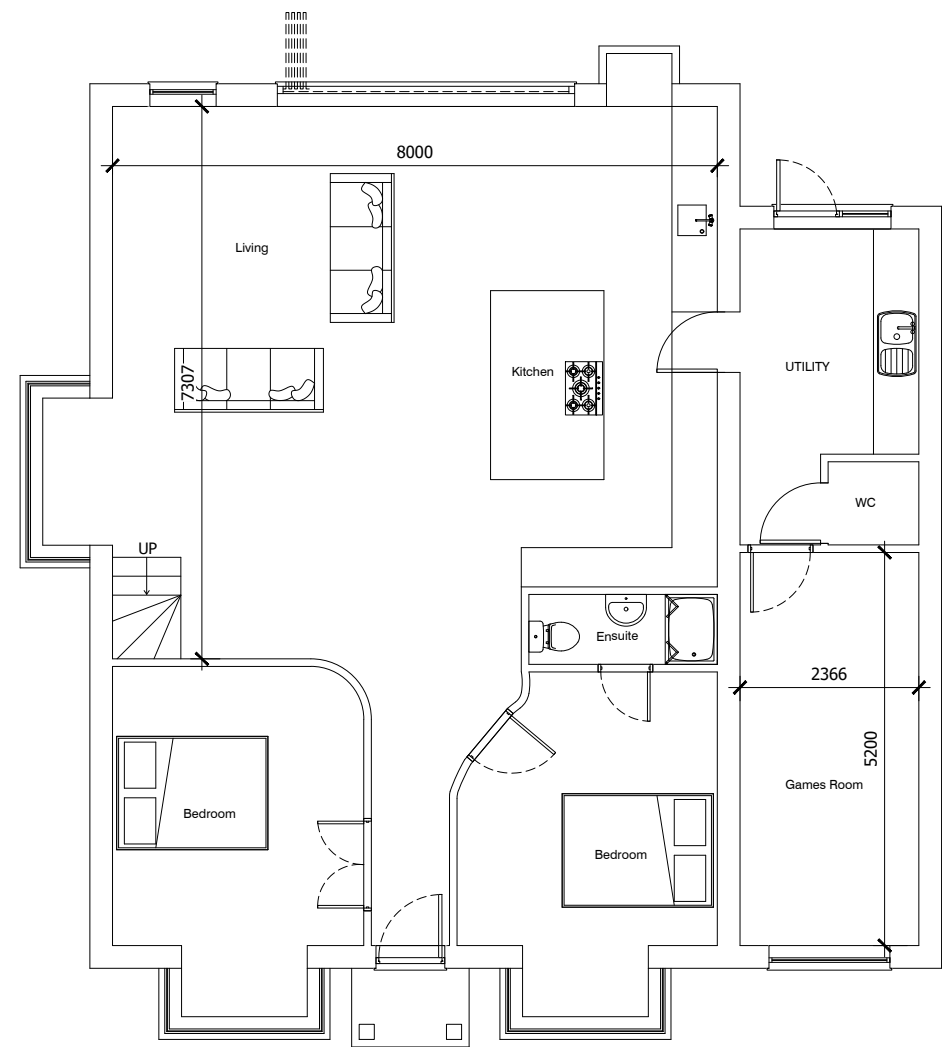



SCALE BAR 1:500

 

PROPOSED GROUND FLOOR PLAN
1:100

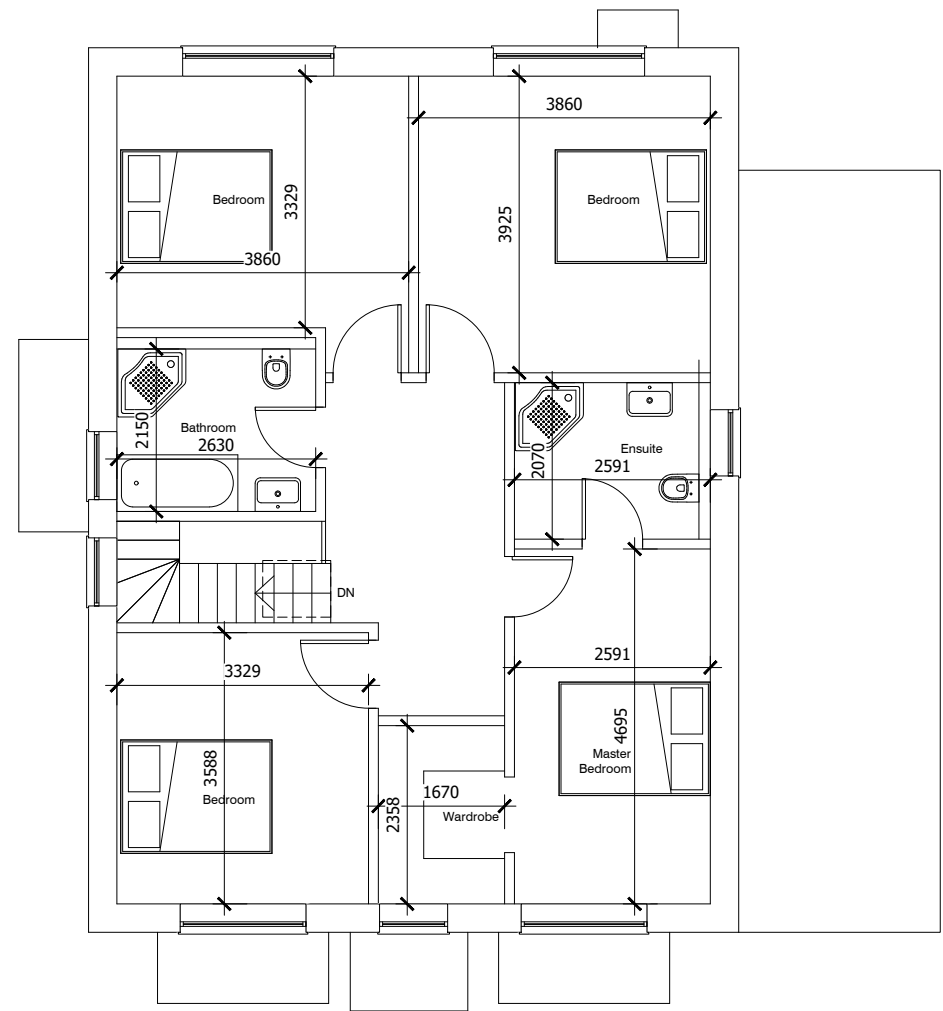

PROPOSED FIRST FLOOR PLAN
1:100

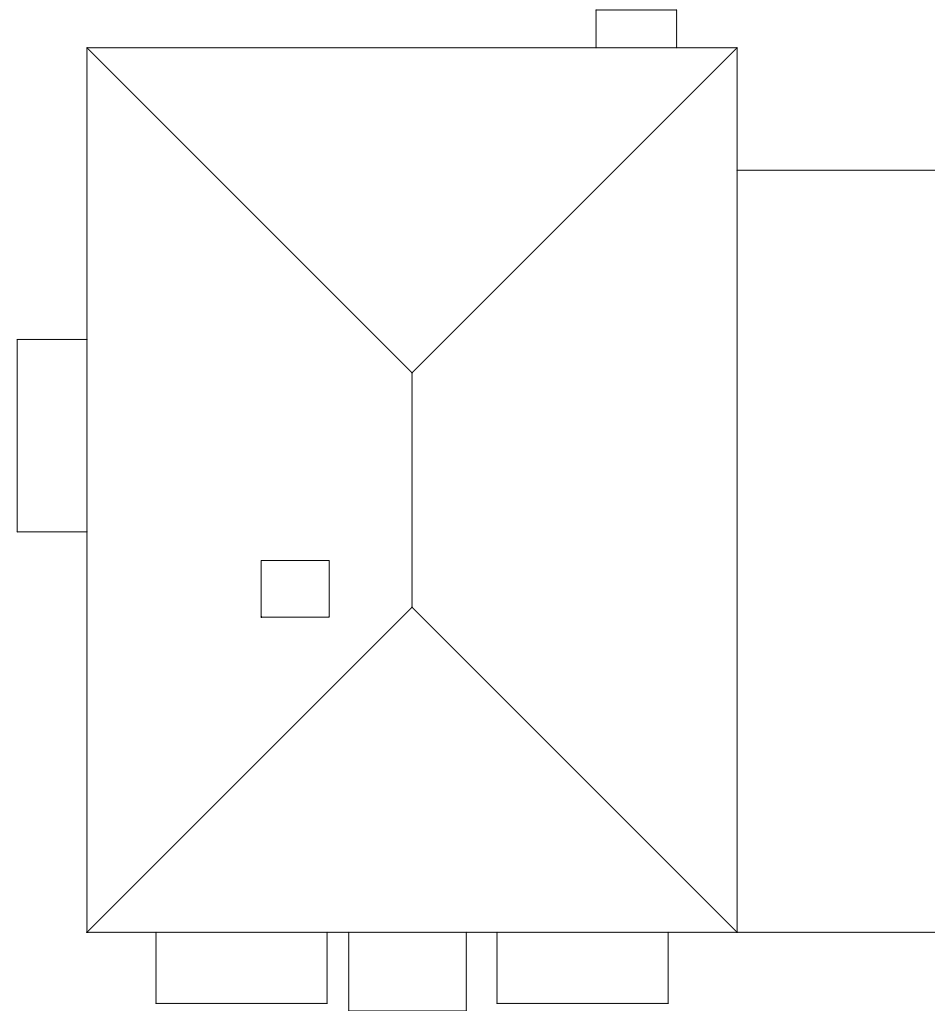

PROPOSED ROOF PLAN
1:100



SITE PLAN
1:500

RIDGE LEVEL +7.729


2ND FLOOR LEVEL +5.530

1ST FLOOR LEVEL +2.729

+0.000 -0.150



PROPOSED FRONT ELEVATION
1:100

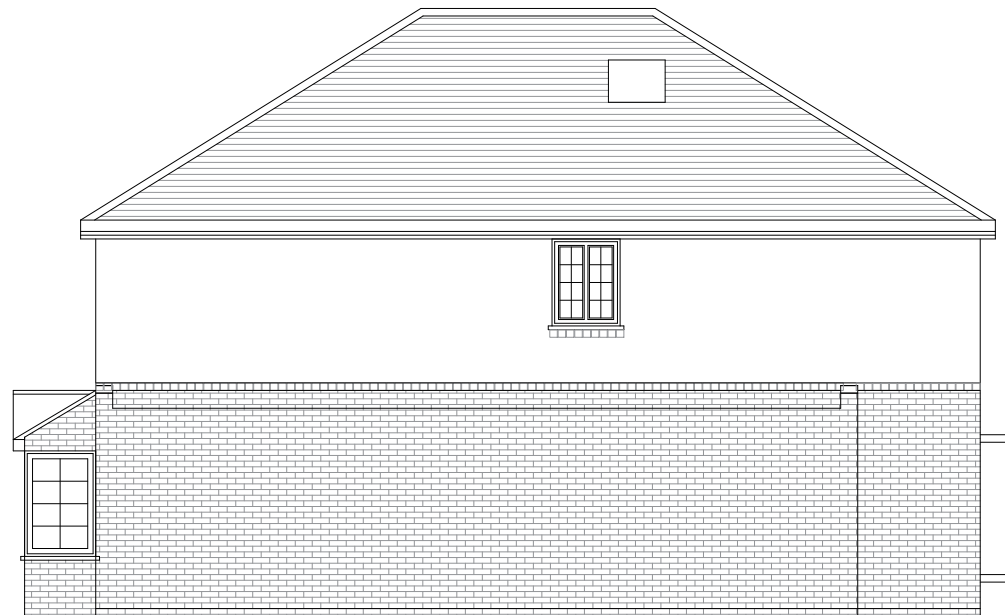

PROPOSED SIDE ELEVATION
1:100




PROPOSED REAR ELEVATION
1:100



PROPOSED SIDE ELEVATION
1:100

SCALE BAR 1:100

 

REV	DESCRIPTION	DRAWN	CHECKED	DATE
-----	-------------	-------	---------	------

REVISIONS

Drawing issue status:
PRELIMINARY ☒ CLIENT APPROVAL ☐ PLANNING ☐
BUILDING REGS ☐ TENDER ☐ CONSTRUCTION ☐ AS-BUILT ☐

NOTE
This drawing must not be reissued, loaned or copied without the written consent of Consilio Town Planning Ltd. (the originator).
All errors, omissions, discrepancies should be reported to the originator immediately.
All dimensions to be checked before site fabrication by the contractor, his sub-contractor or supplier. Do not scale plans - use figure or grid dimensions where given.
Any deviation from the drawing to be reported to the originator immediately.
The Principal Contractor shall carry out a risk assessment of the proposed work and liaise with the principal designer before works commence if there is any doubt as to being able to complete the project in a safe manner compliant with the relevant Construction Design and Management Regulations 2015. All works to comply with the relevant British Standards, Codes of Practice and the Building Regulations.

Consilio



CONSILIO GROUP
2L ARGYLE HOUSE, 76 JOEL STREET
NORTHWOOD, MIDDLESEX, HA6 1LL
TELEPHONE 01494932288
EMAIL HELLO@CONSILIO-GROUP.CO.UK
WEB CONSILIO-GROUP.CO.UK

CLIENT:

MR & MRS GILL

PROJECT:

48 PARKFIELD ROAD, UXBRIDGE UB10 8LW

TITLE:

PROPOSED PLANS AND ELEVATIONS

SCALE: 1:100 @ A1

DATE: JUNE 2026

DRAWN: SG

CHECKED: HM

JOB NO. 48-26

DRAWING NO.002

REV: