



PROPOSED REAR ELEVATION

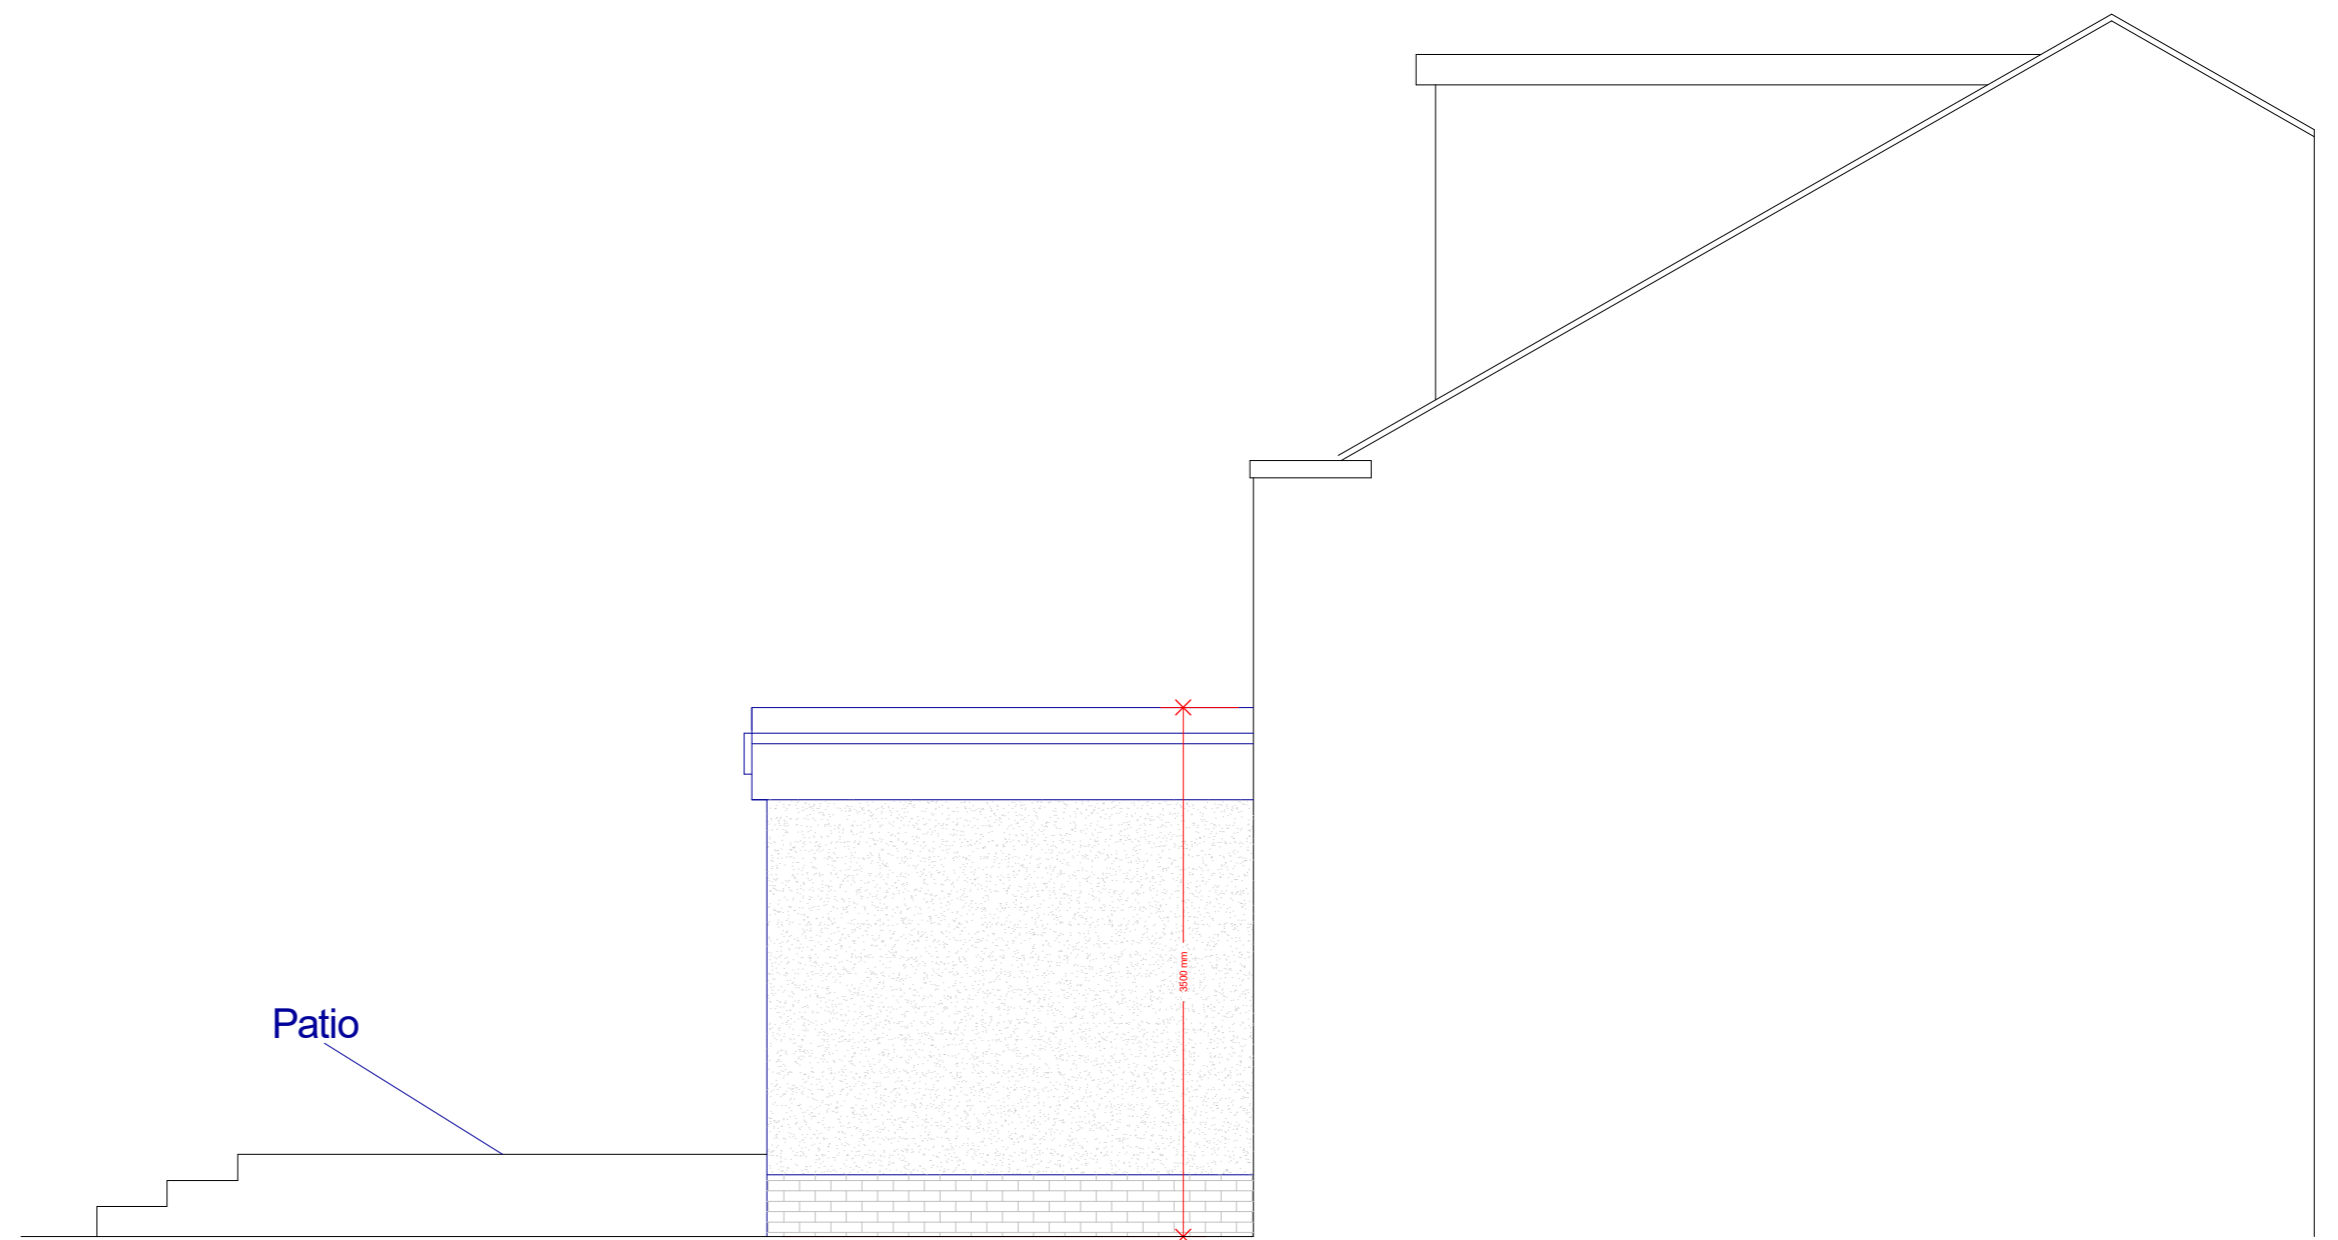


PROPOSED SIDE ELEVATION

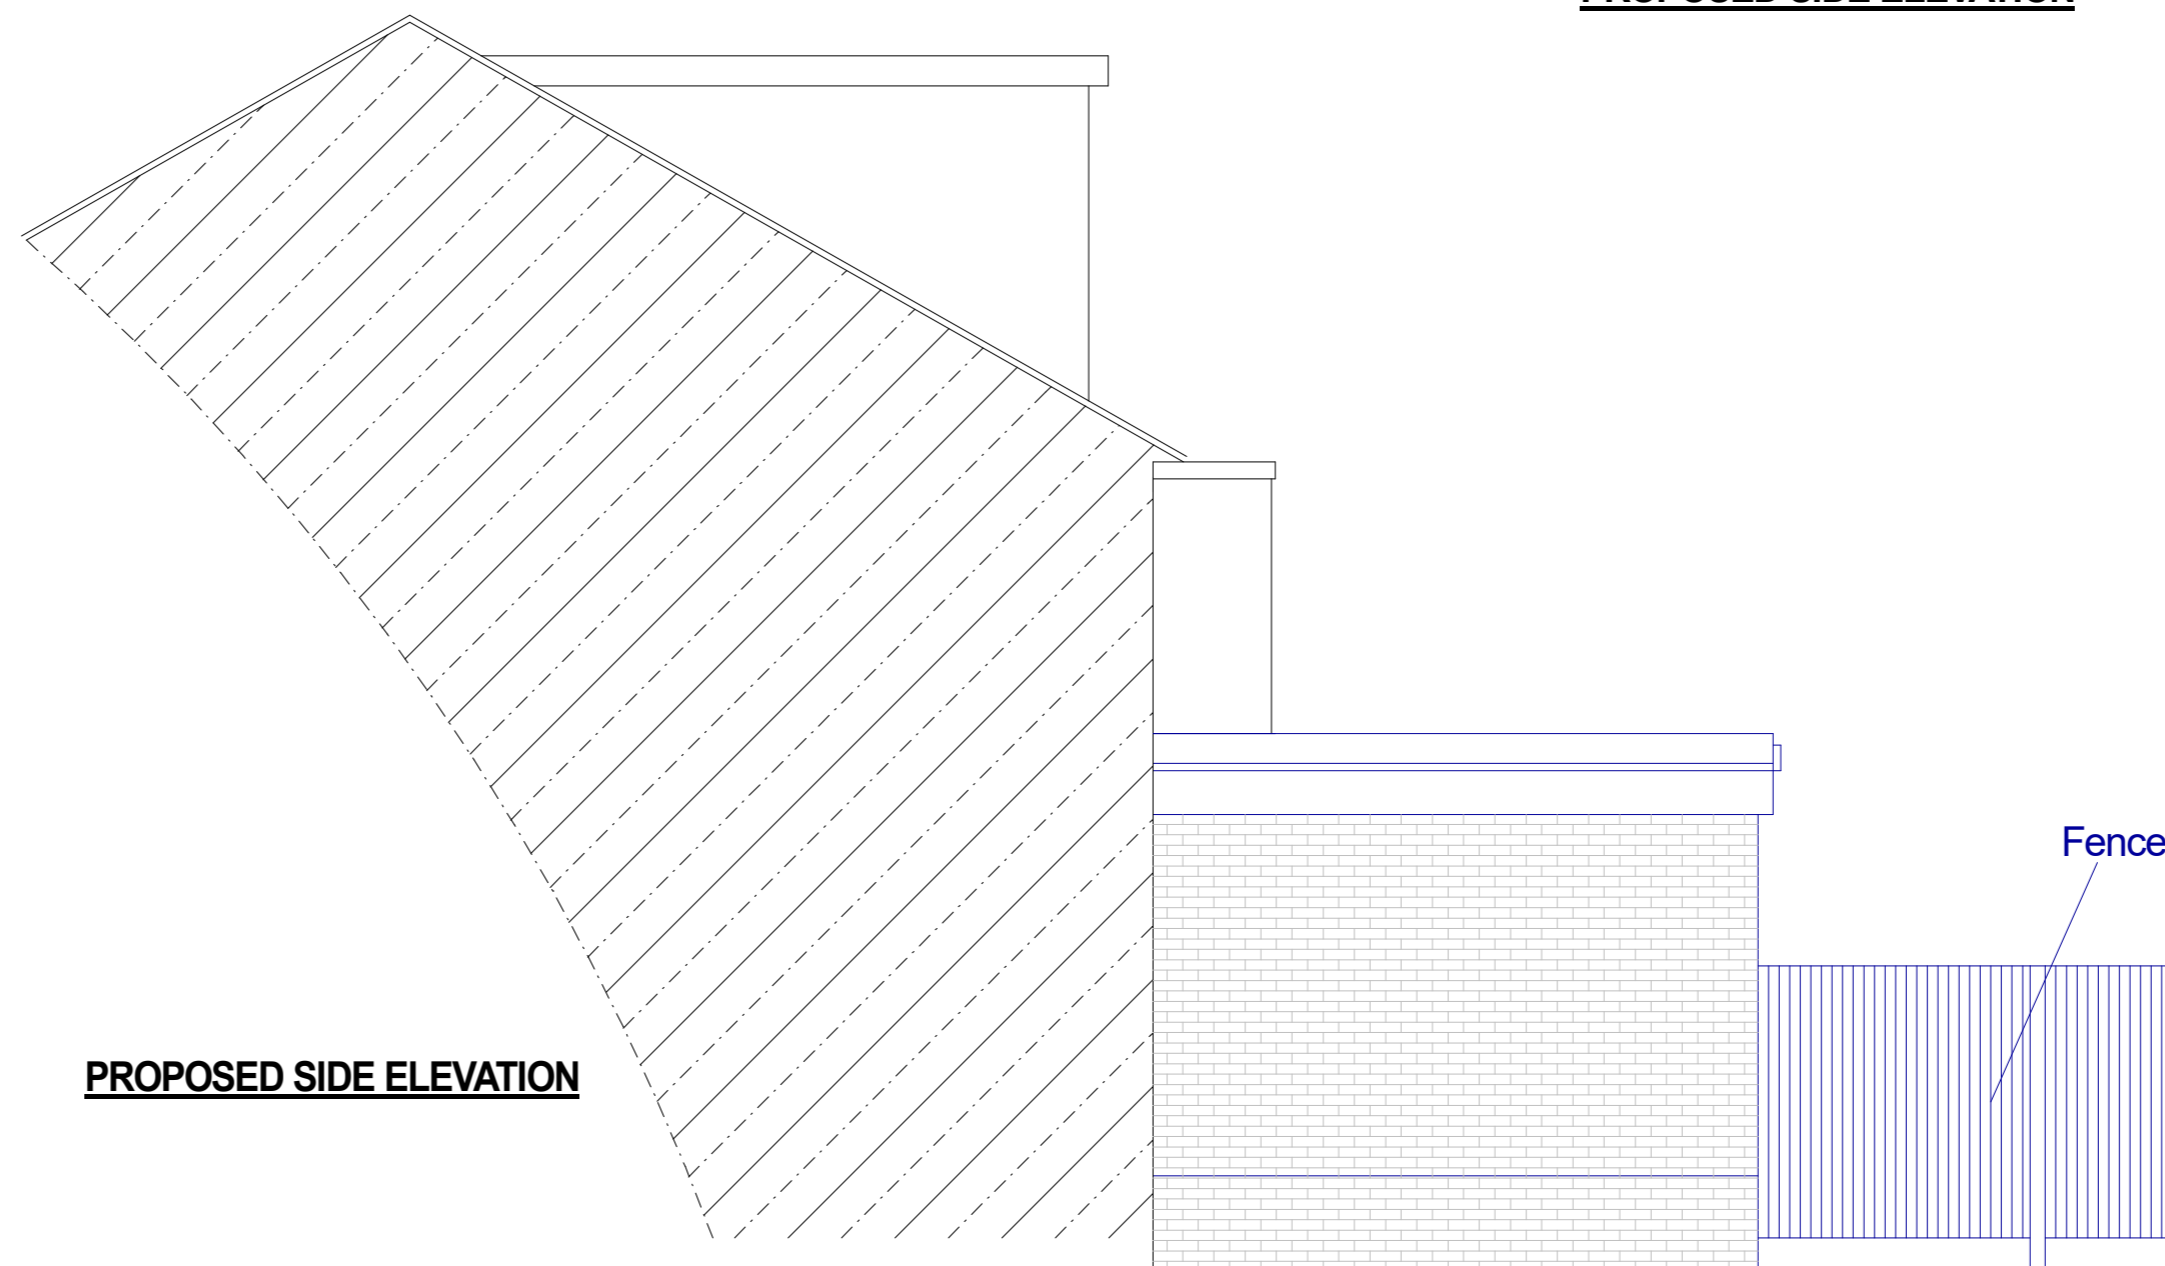

PROPOSED SIDE ELEVATION

26 Elmbridge Drive
Ruislip

 

PLAN Proposed Elevations
PROJECT Single Storey Rear Extension

General Note:
1. All dimensions to be checked on site prior to construction any discrepancies should be reported to the highest design.
2. All drawings are indicative of structural requirements only and show design intent only.
All this is a preliminary drawing and all dimensions are subject to change without notice.
Copyright: Highford Design 2022
This drawing should not be used to calculate areas for the purpose of valuations. All dimensions to be checked on site by contractor and each dimension to be their responsibility.

DWG No
4
Rev: - 4

Date: July 2025
Project: 26 Elmbridge Drive
Scale: 1:50 @ A2
Checked: AW
Drawing Title: Plans
Status: Planning
Job No: 520

Highford
Design and Build Limited
Highford, 9, Copps Shroves, Haslemere HP15 7AG
email: info@highforddesign.co.uk - web: www.highforddesign.co.uk
mobile: 01551 340205