




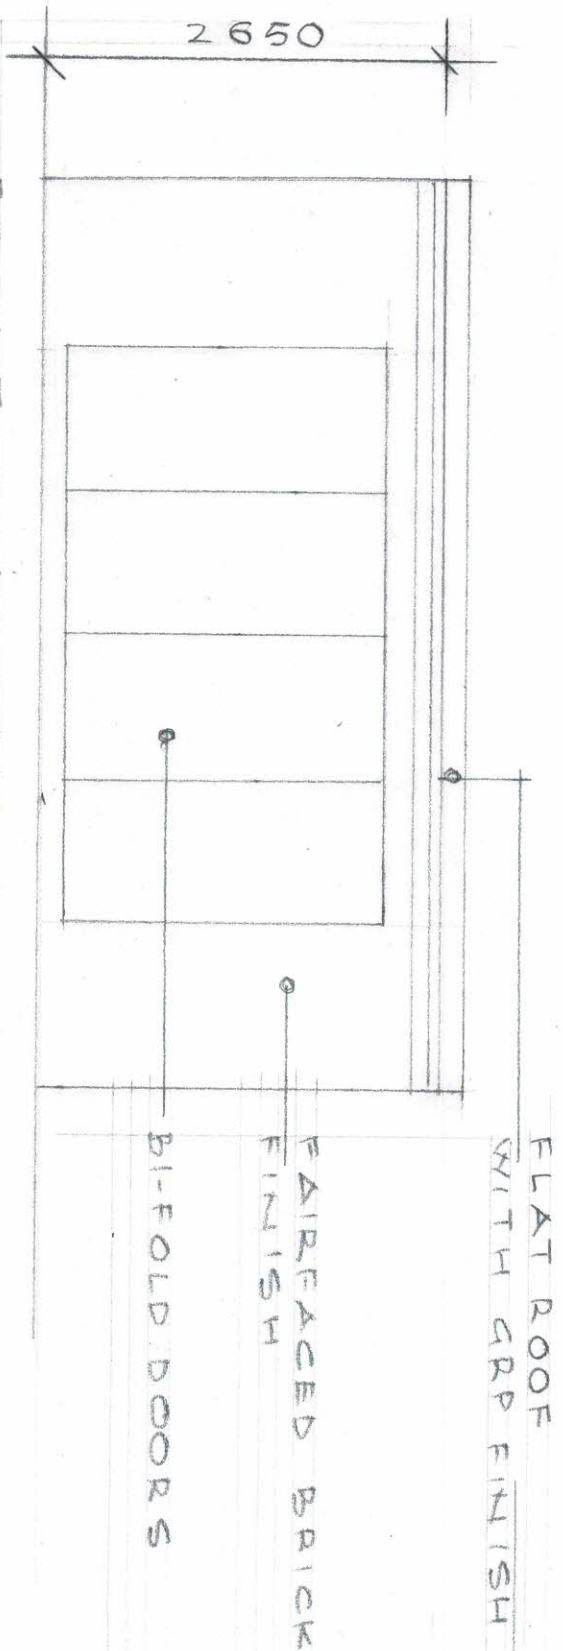


FRONT ELEVATION

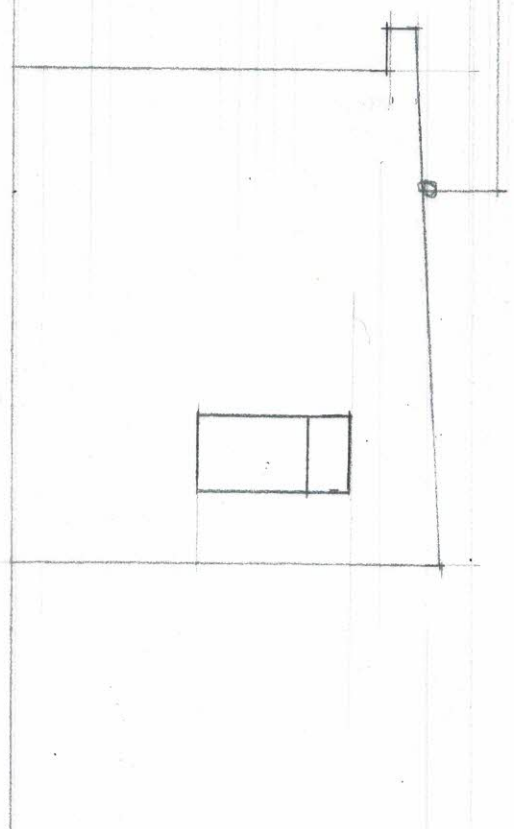

SIDE ELEVATION

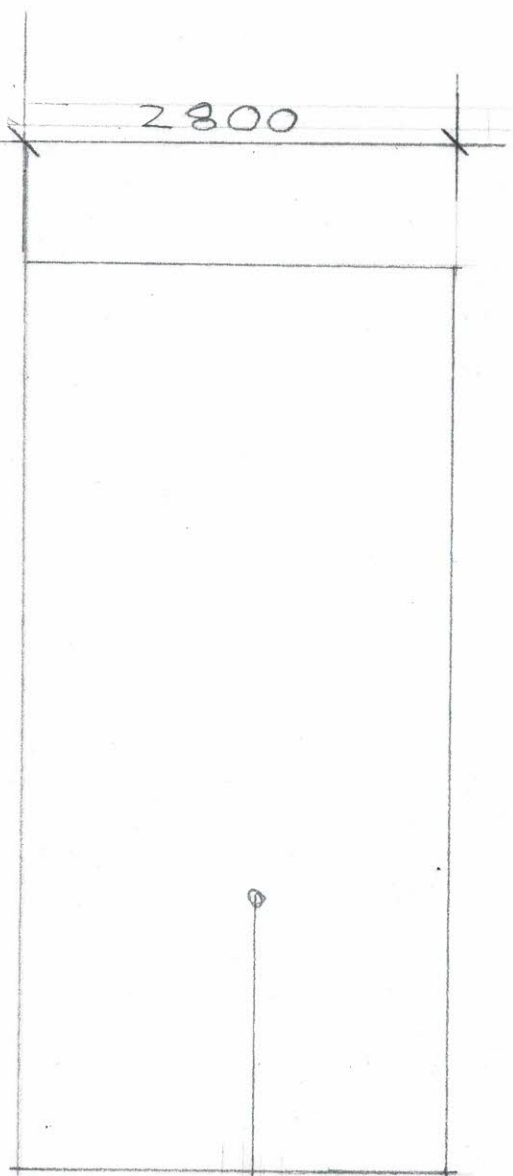

REAR ELEVATION

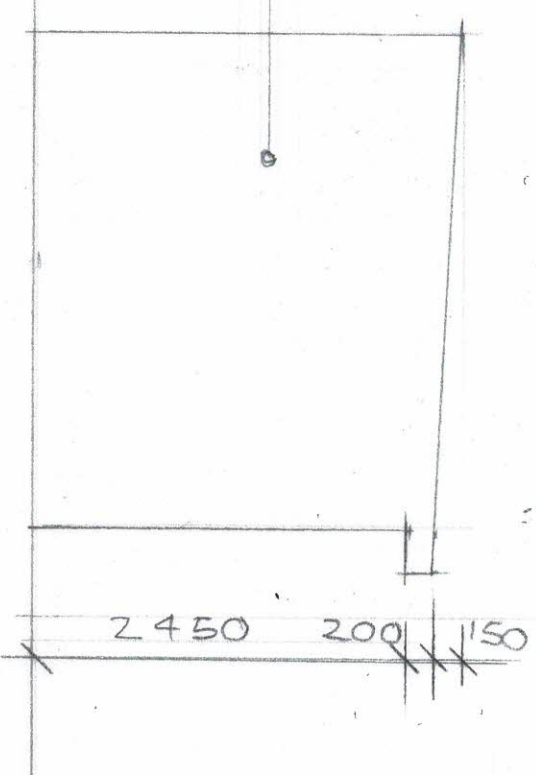


SIDE ELEVATION




OUTBUILDING AT  
16 LINDEN CLOSE, RUISLIP

SCALE: 1:50 DATE: NOV, '23  
2023/11/14/02

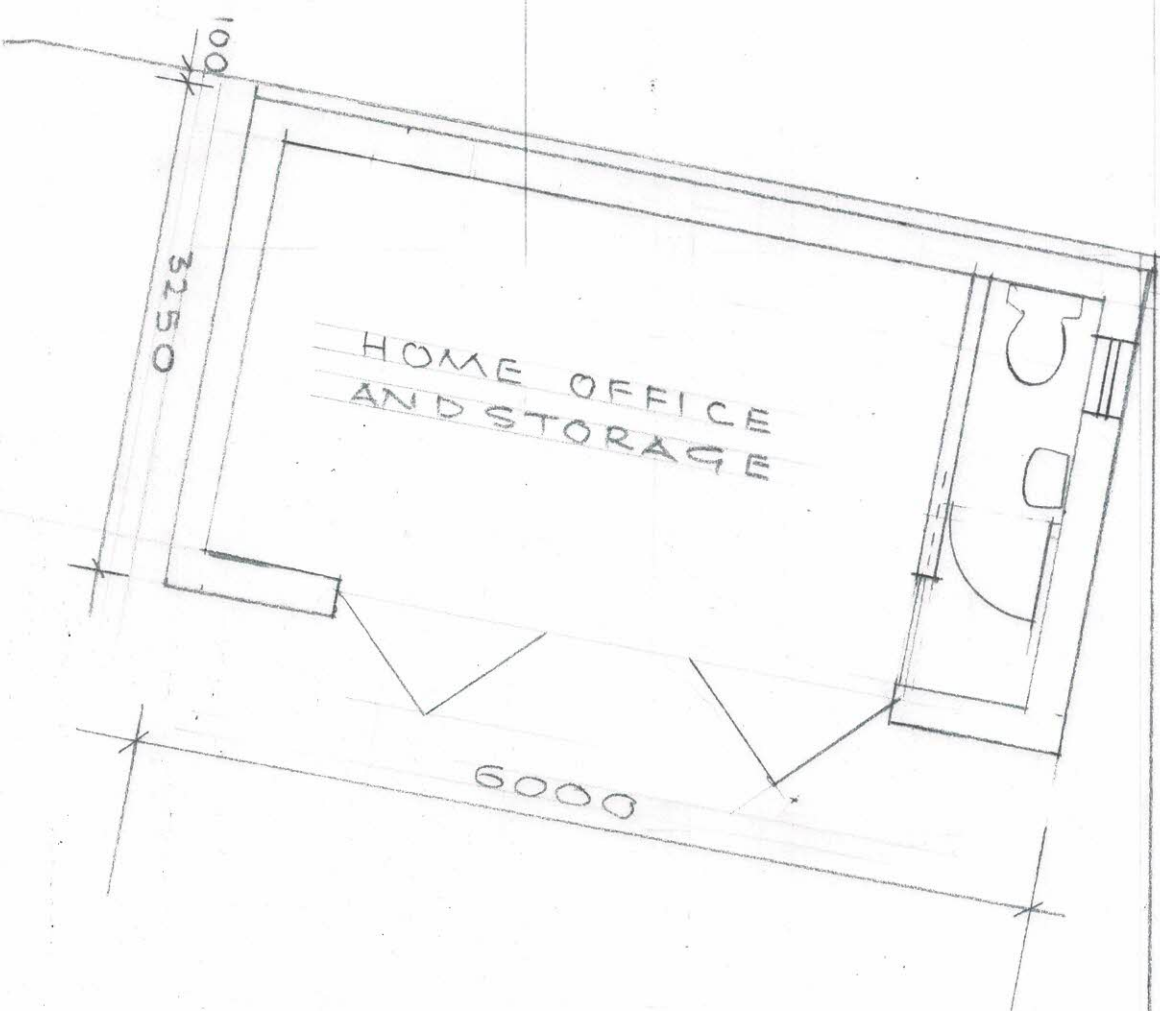

PLAN

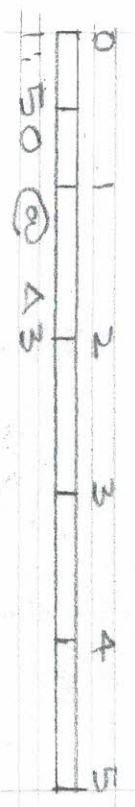

OUT BUILDING AT  
GLINDEN CLOSE, BUISLIP

SCALE: 1:50 DATE: NOV, 23  
2023/114/01