


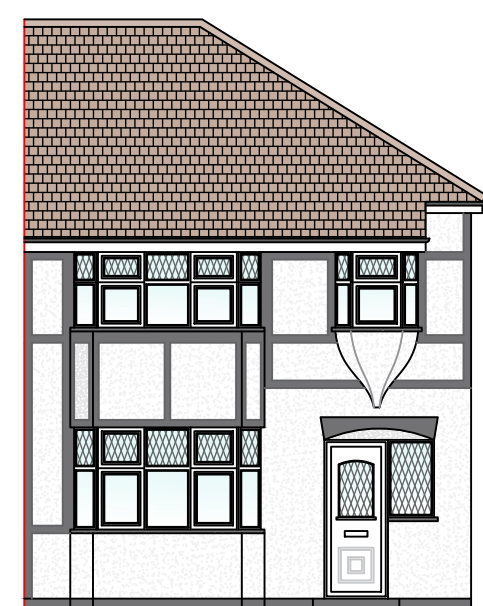


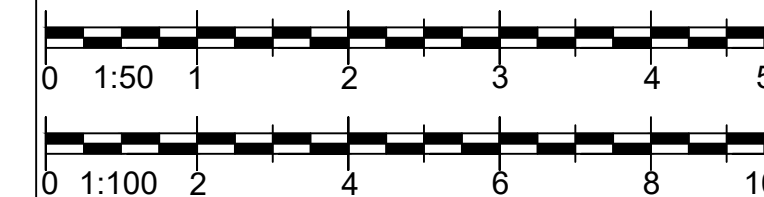


1 FRONT ELEVATION  
1:100

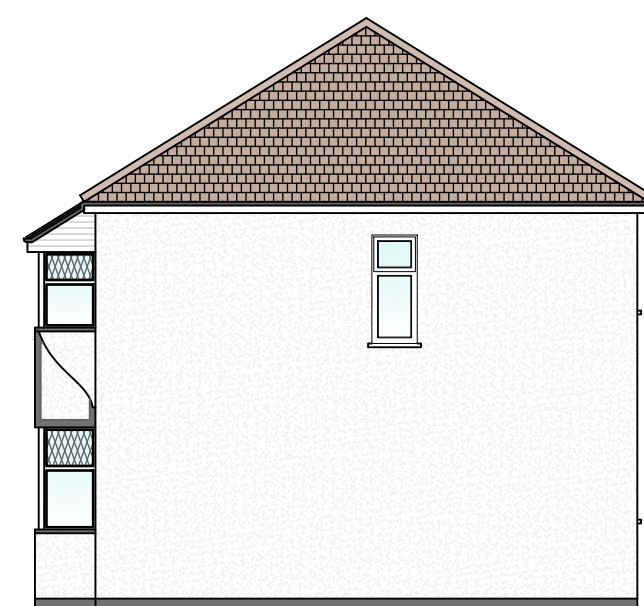


2 SIDE ELEVATION (RIGHT)  
1:100

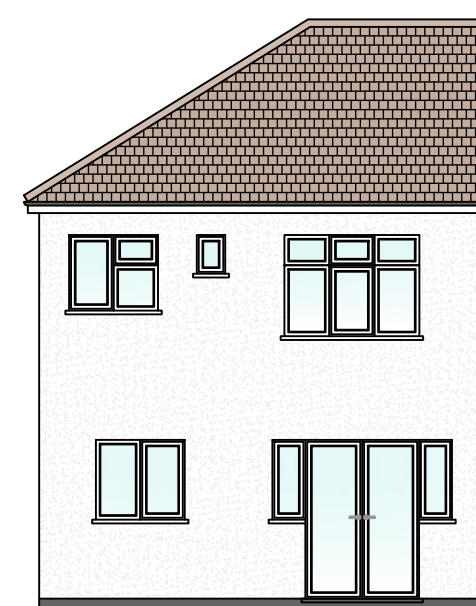


3 REAR ELEVATION  
1:100

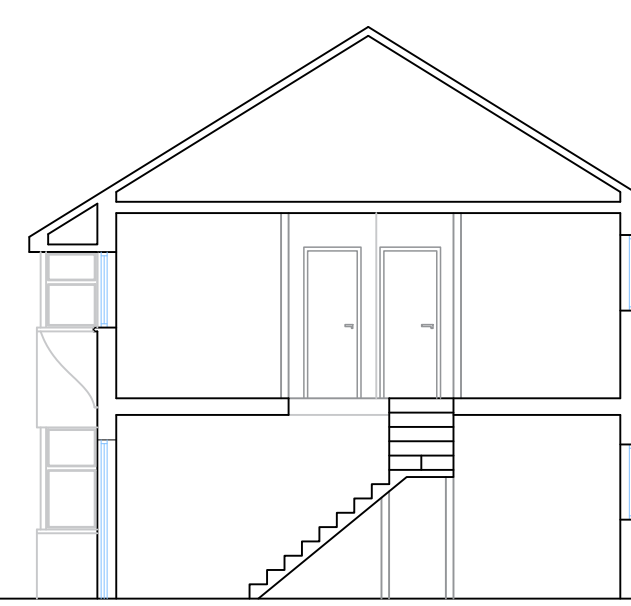


4 SECTION A-A  
1:100

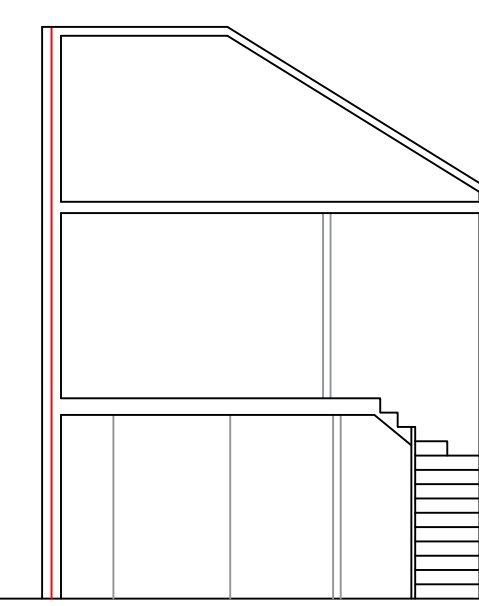


5 SECTION B-B  
1:100

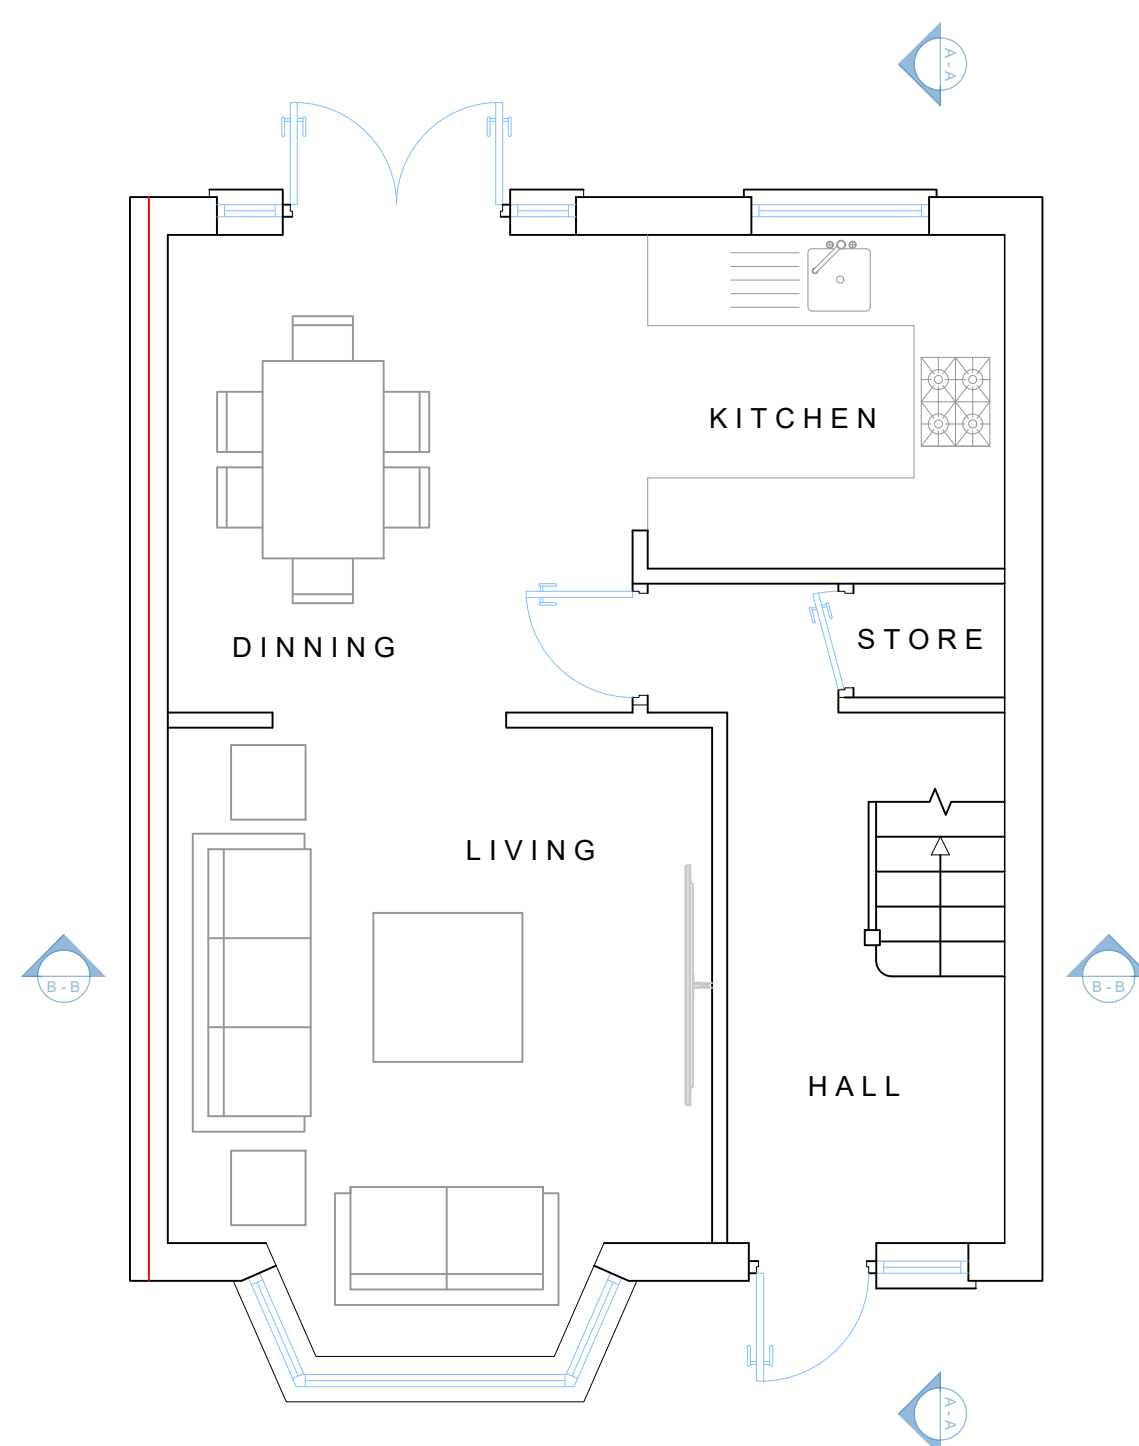

6 GROUND FLOOR PLAN  
1:50

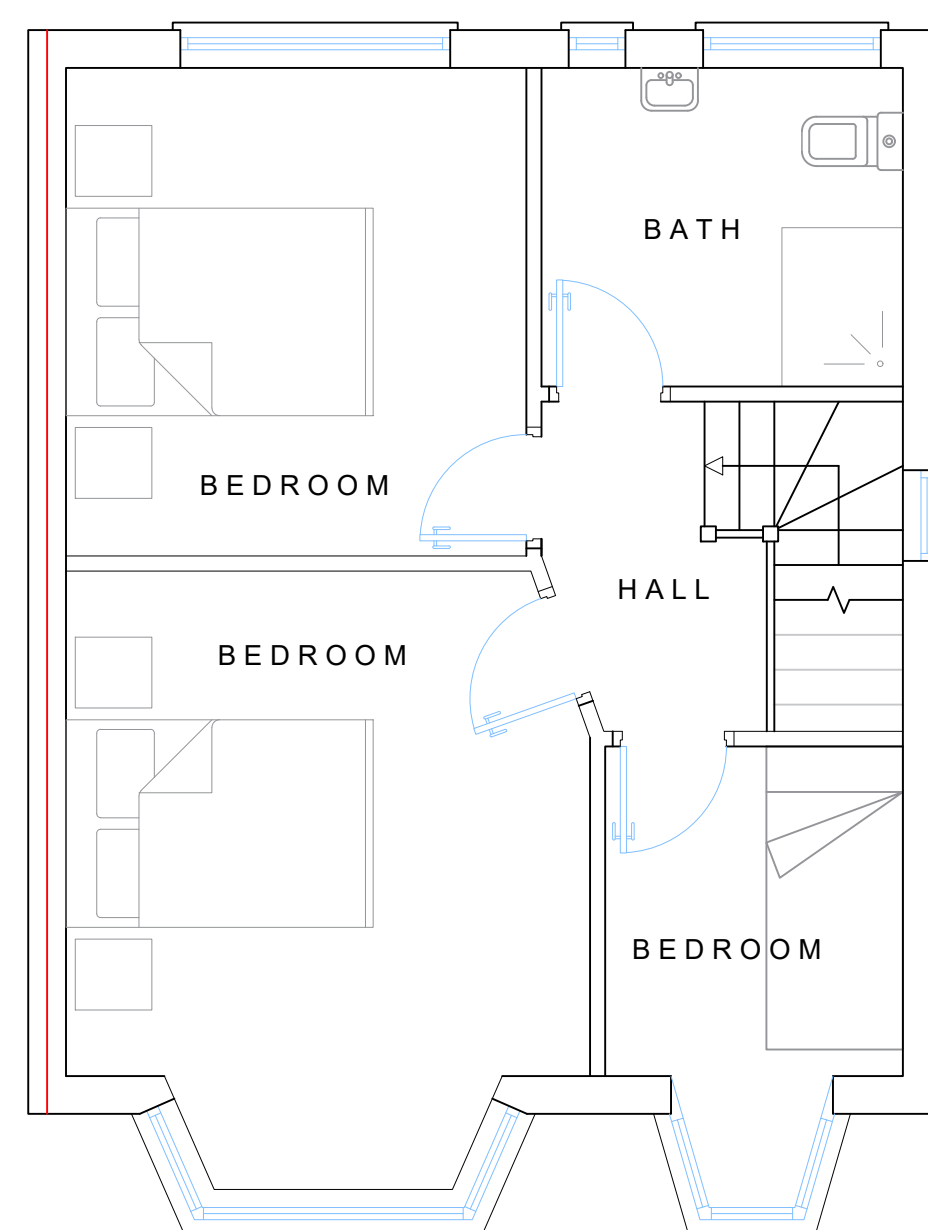

7 FIRST FLOOR PLAN  
1:50

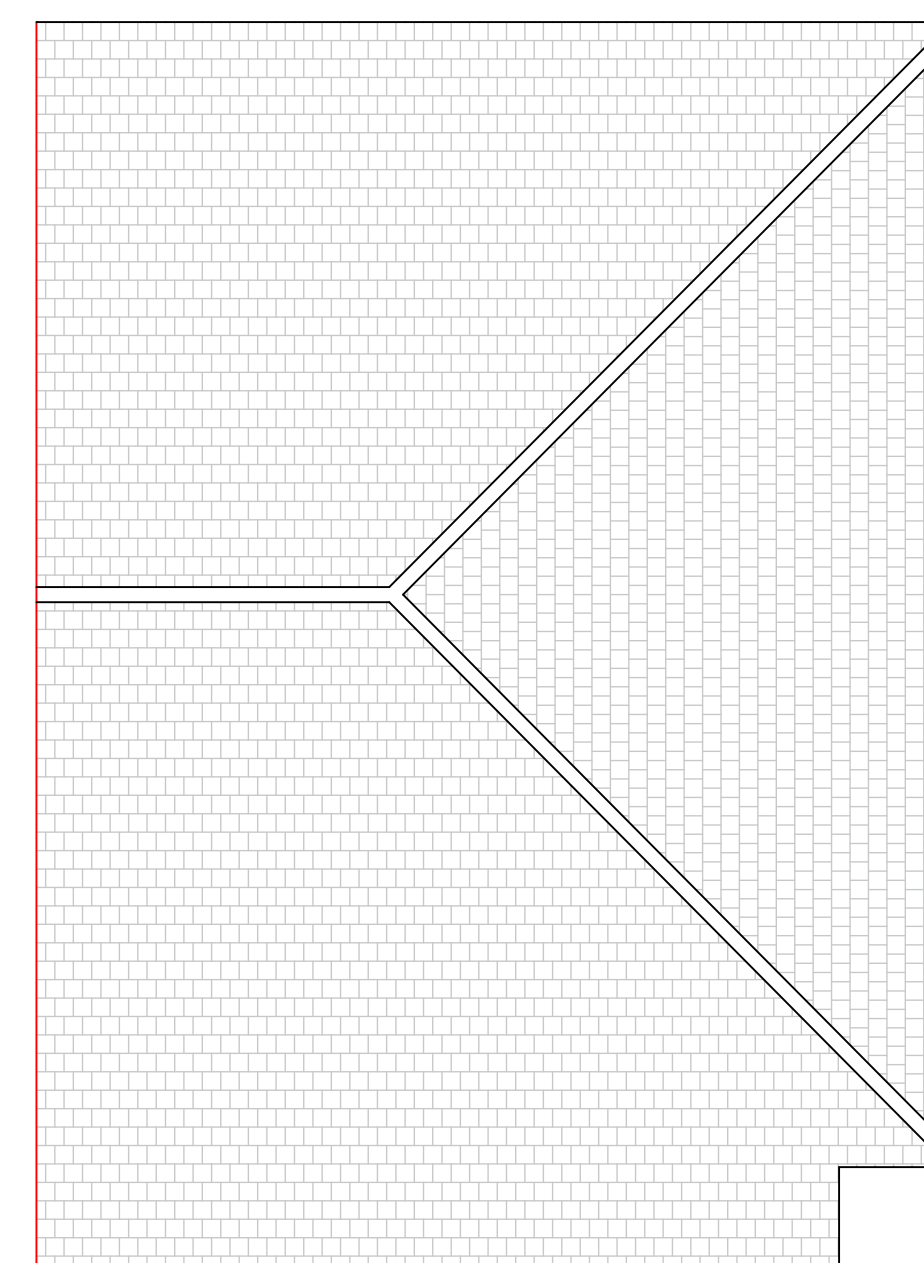

8 ROOF PLAN  
1:50

Project

6m Rear Ground Extension  
Loft Extension

Client

34 Hercules Rd,  
Uxbridge  
UB10 9NA

Drawing Title

EXISTING GROUND FLOOR PLAN @ 1:50  
EXISTING FIRST FLOOR PLAN @ 1:50  
EXISTING ROOF PLAN @ 1:50  
EXISTING FRONT ELEVATION @ 1:100  
EXISTING SIDE ELEVATION @ 1:100  
EXISTING REAR ELEVATION @ 1:100  
EXISTING SECTIONS @ 1:100

| Scale        | Drawn    | Checked | Authorised |
|--------------|----------|---------|------------|
| 1:50 / 1:100 |          | --      | --         |
| @ A1 SDS     | JULY2025 | --      | --         |

| Drawing Number | Rev |
|----------------|-----|
| JULY25_34HR_01 | -   |