




① FRONT ELEVATION  
1:100

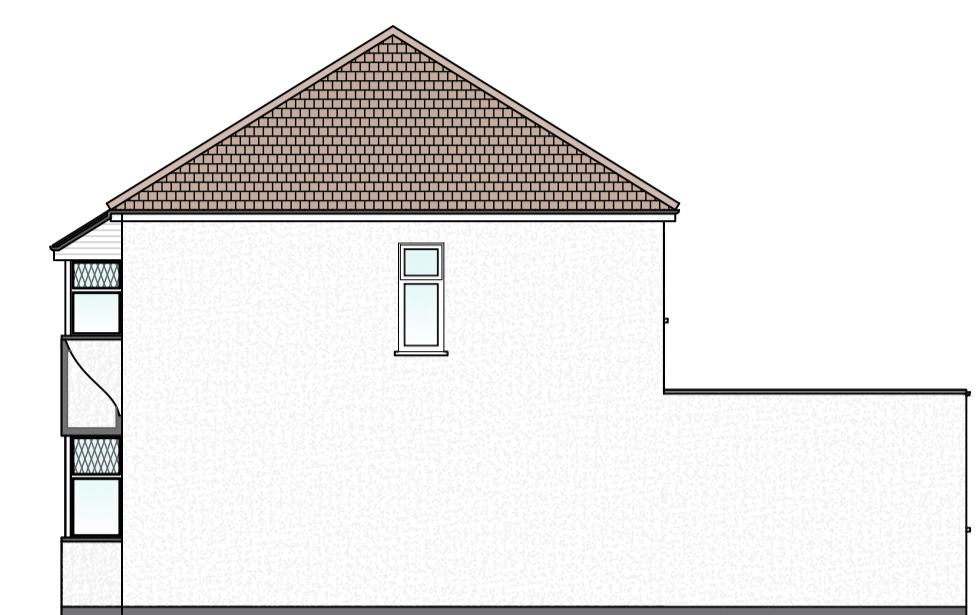


② SIDE ELEVATION (RIGHT)  
1:100

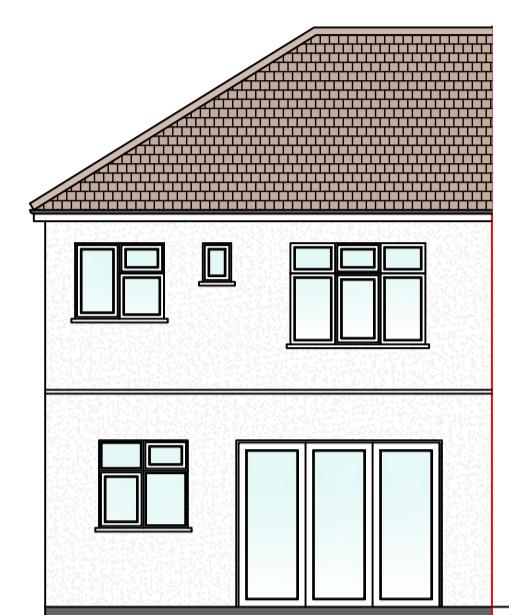


③ REAR ELEVATION  
1:100

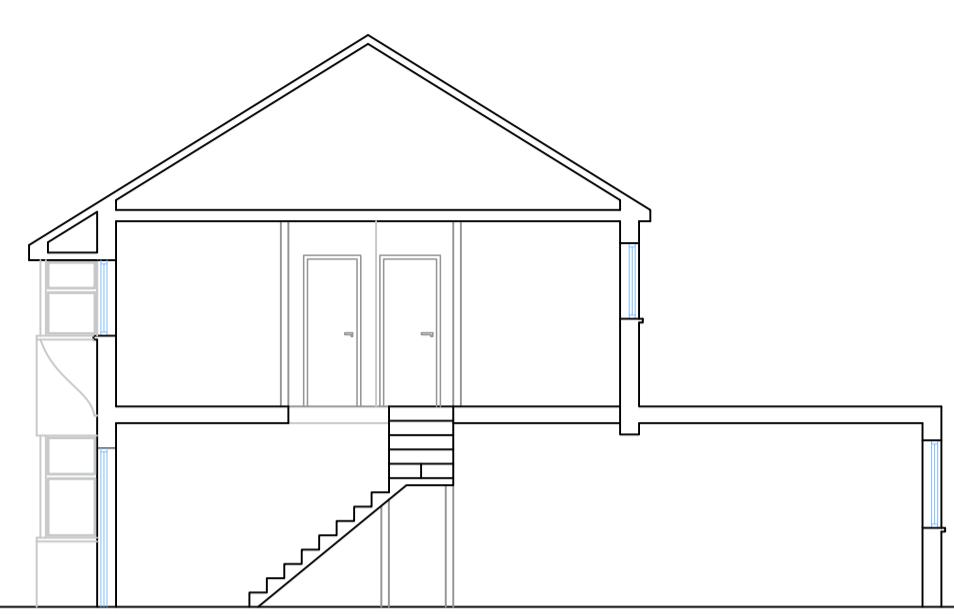


④ SECTION A-A  
1:100

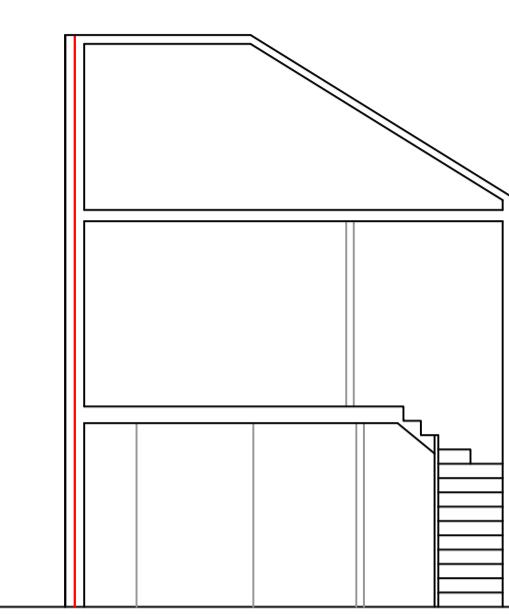


⑤ SECTION B-B  
1:100

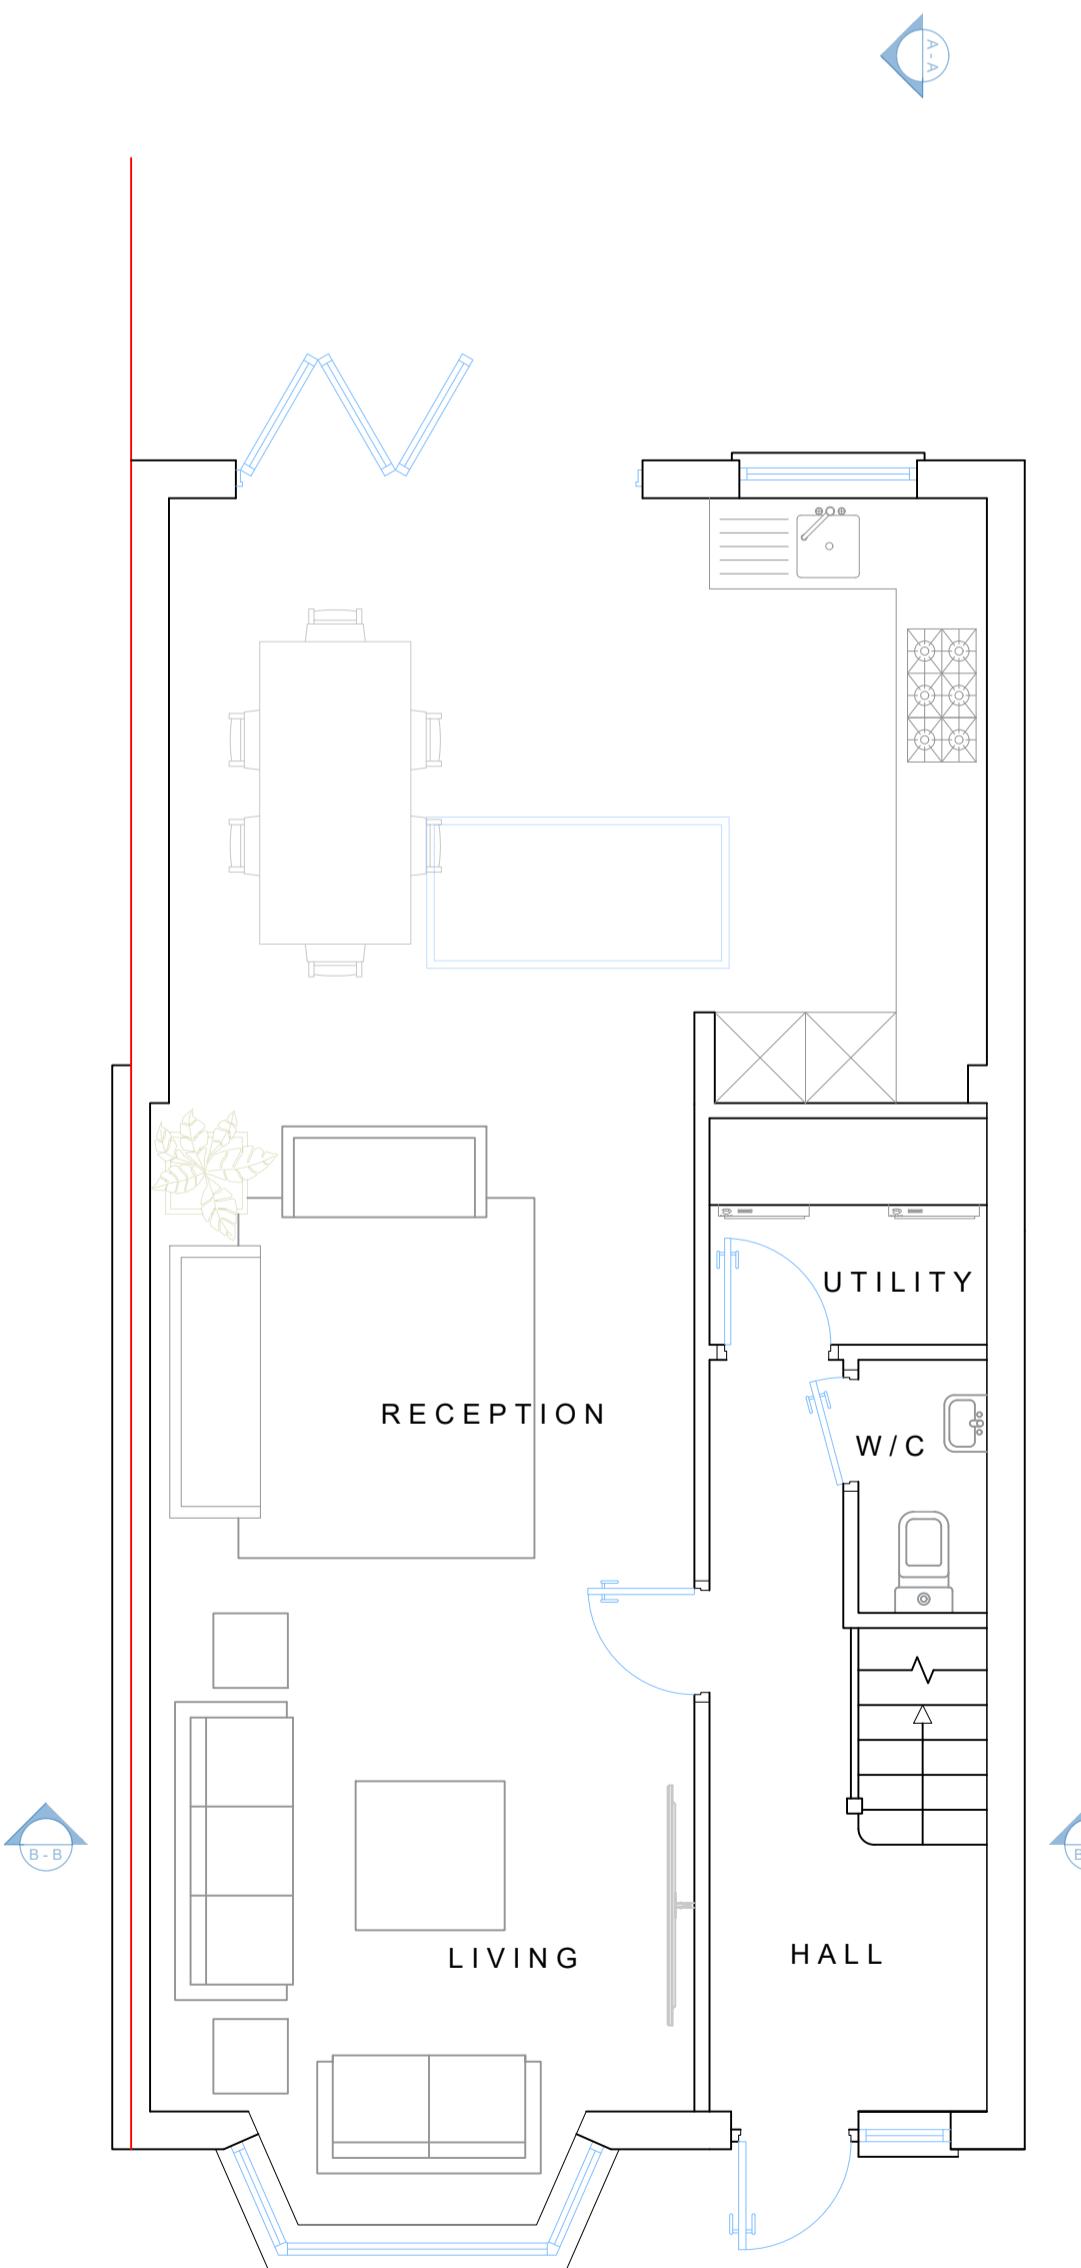

⑥ GROUND FLOOR PLAN  
1:50

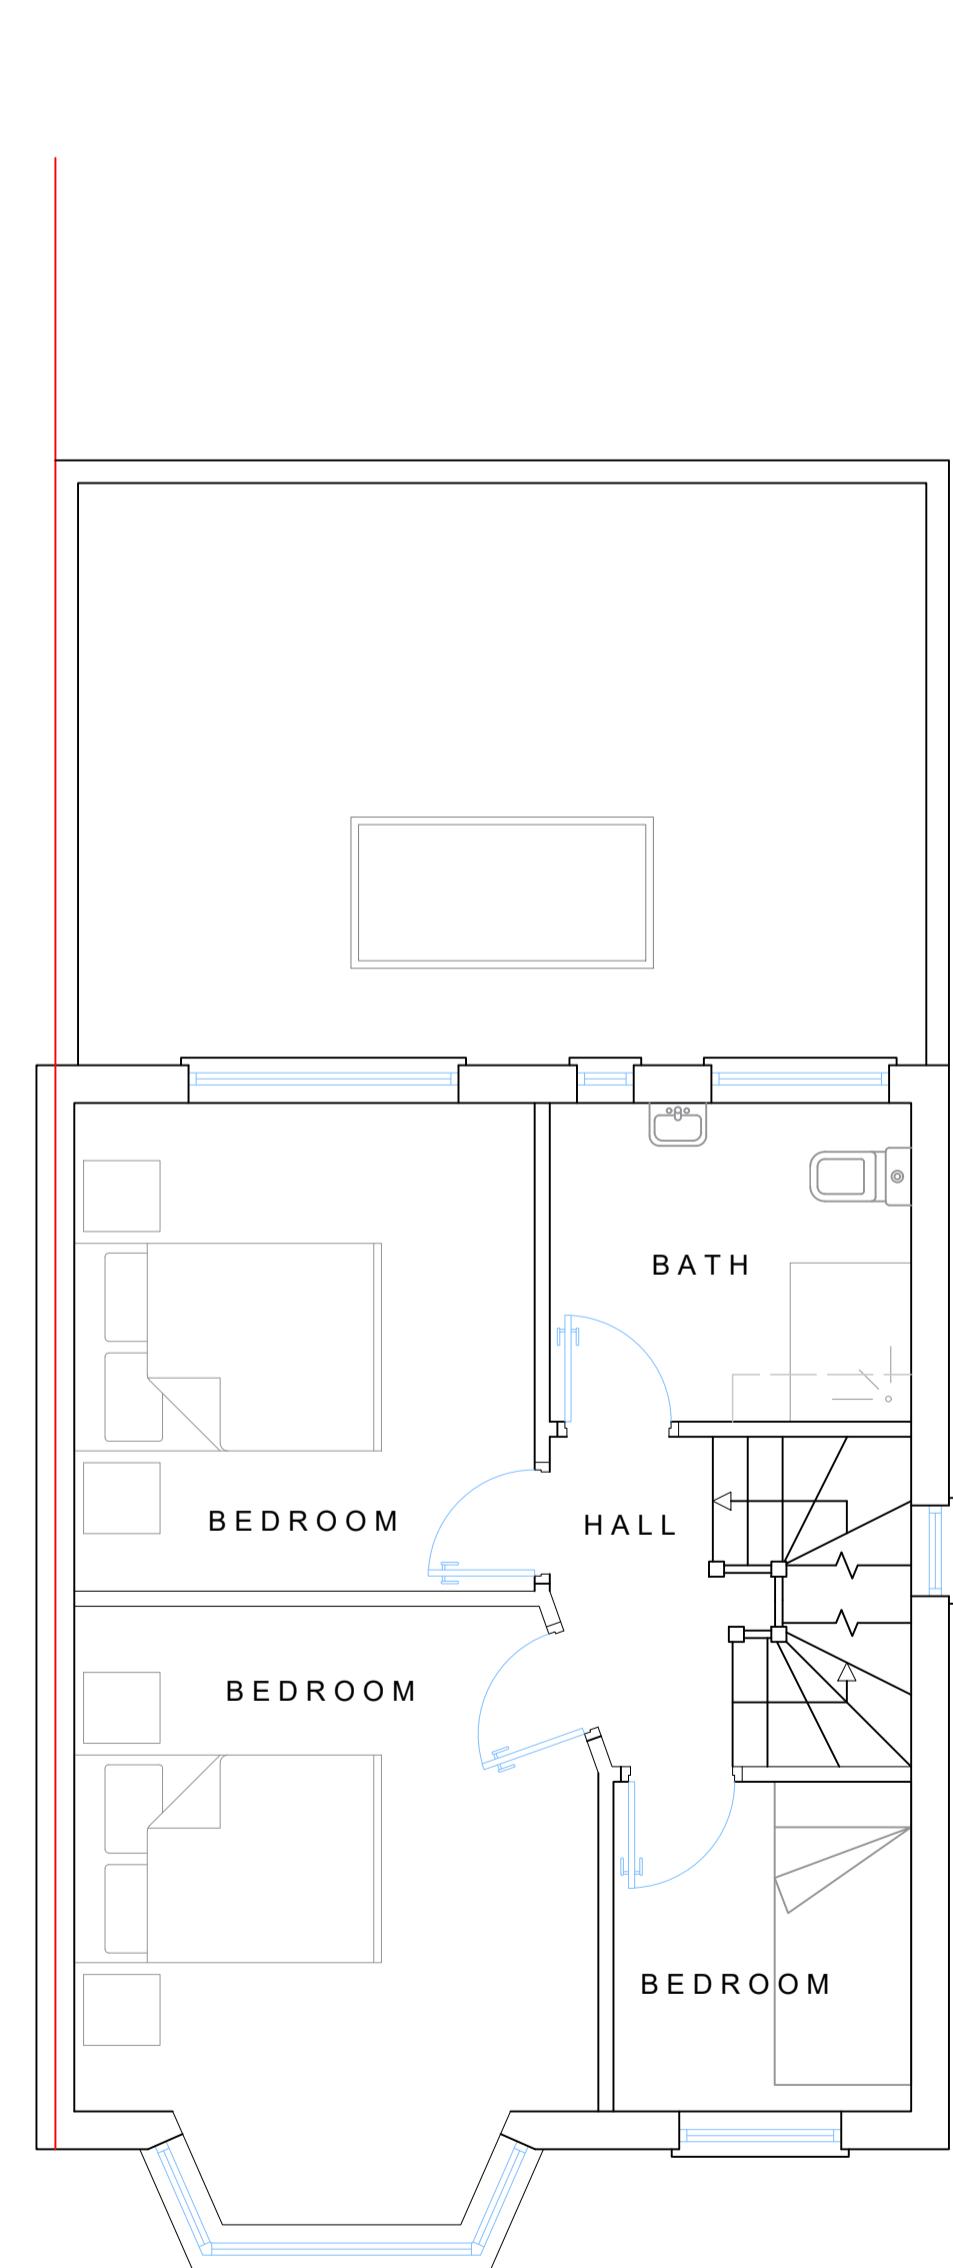

⑦ FIRST FLOOR PLAN  
1:50

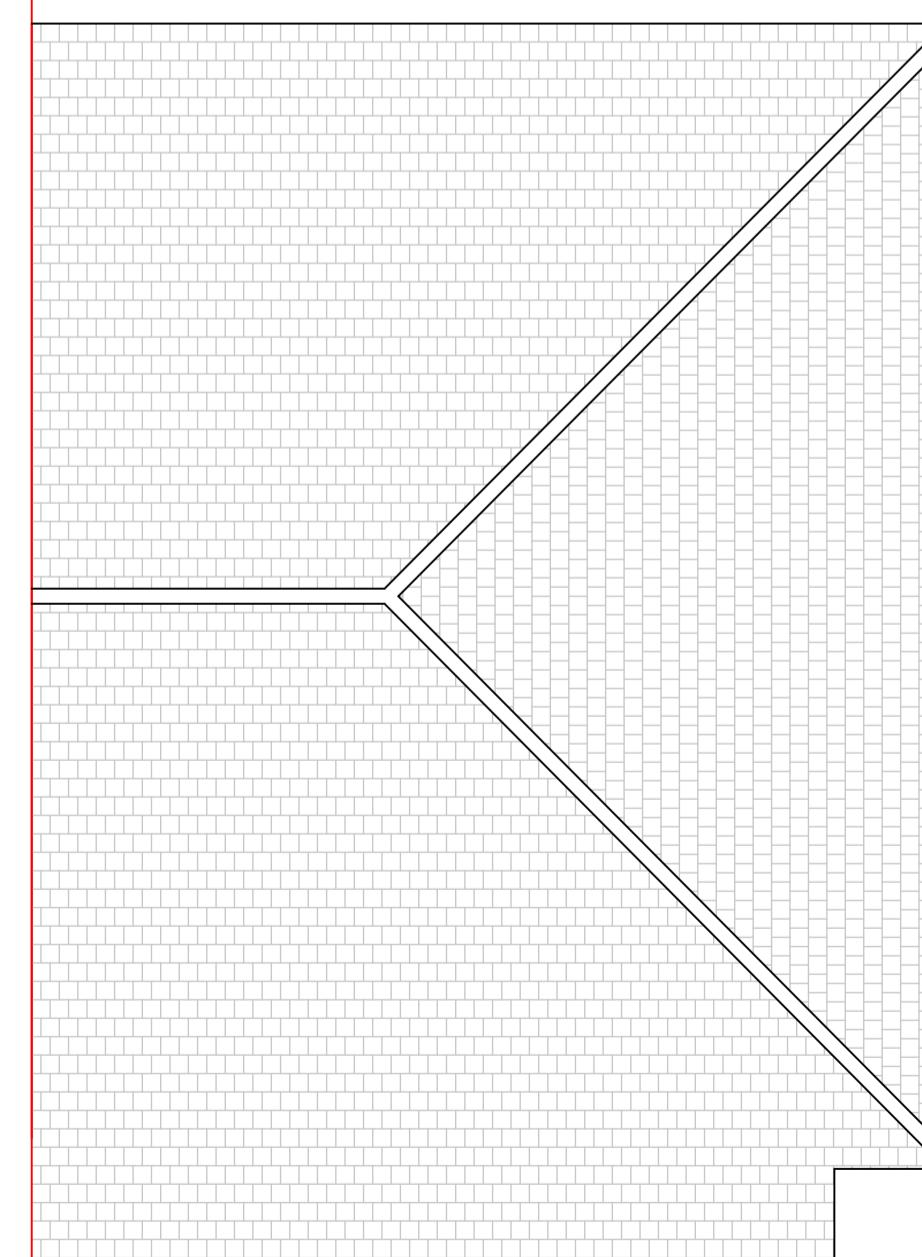

⑧ ROOF PLAN  
1:50

Project  
6m Rear Ground Extension  
Loft Extension

Client  
34 Hercies Rd,  
Uxbridge  
UB10 9NA

Drawing Title  
PROPOSED GROUND FLOOR PLAN @ 1:50  
PROPOSED FIRST FLOOR PLAN @ 1:50  
PROPOSED LOFT FLOOR PLAN @ 1:50  
PROPOSED ROOF PLAN @ 1:50  
PROPOSED FRONT ELEVATION @ 1:100  
PROPOSED SIDE ELEVATION @ 1:100  
PROPOSED REAR ELEVATION @ 1:100  
PROPOSED SECTIONS @ 1:100

Scale  
1:50 / 1:100  
Drawn  
@ A1 SDS  
Checked  
--  
Authorised  
--  
JULY2025

Drawing Number  
JULY25\_34HR\_03  
Rev  
-