


① FRONT ELEVATION  
1:100




② SIDE ELEVATION (RIGHT)  
1:100




③ REAR ELEVATION  
1:100

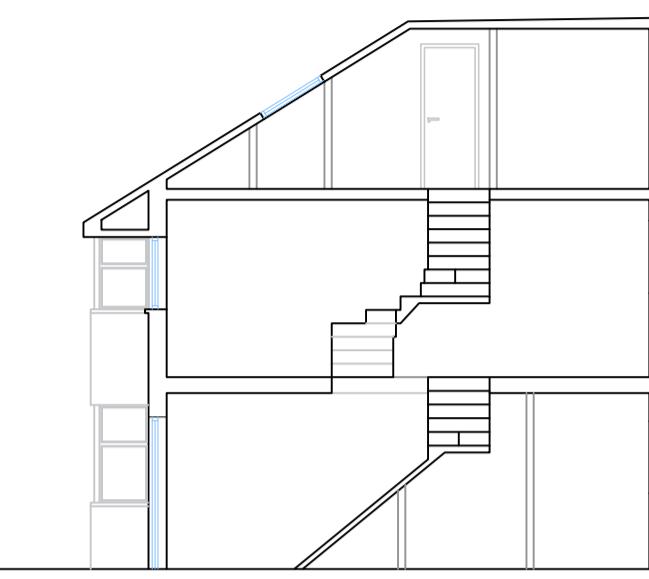


④ SECTION A-A  
1:100

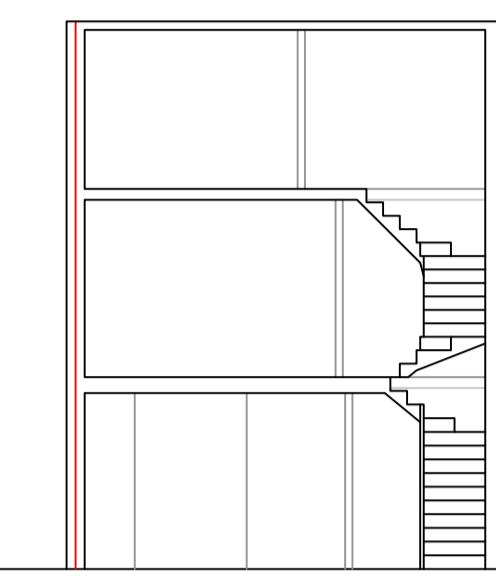


⑤ SECTION B-B  
1:100

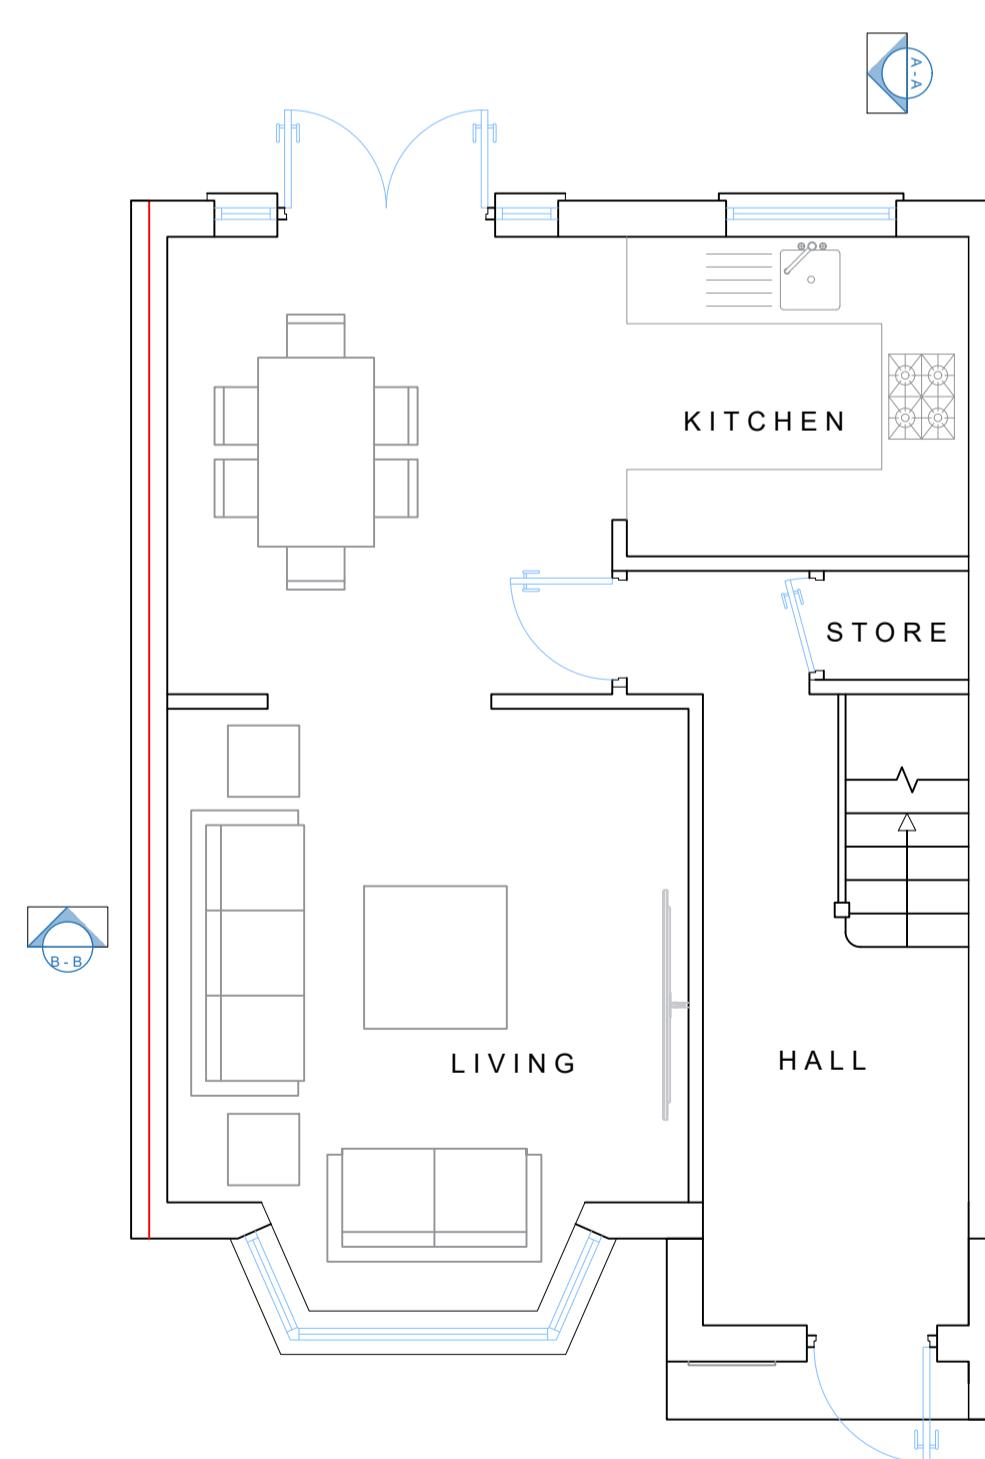


⑥ GROUND FLOOR PLAN  
1:50

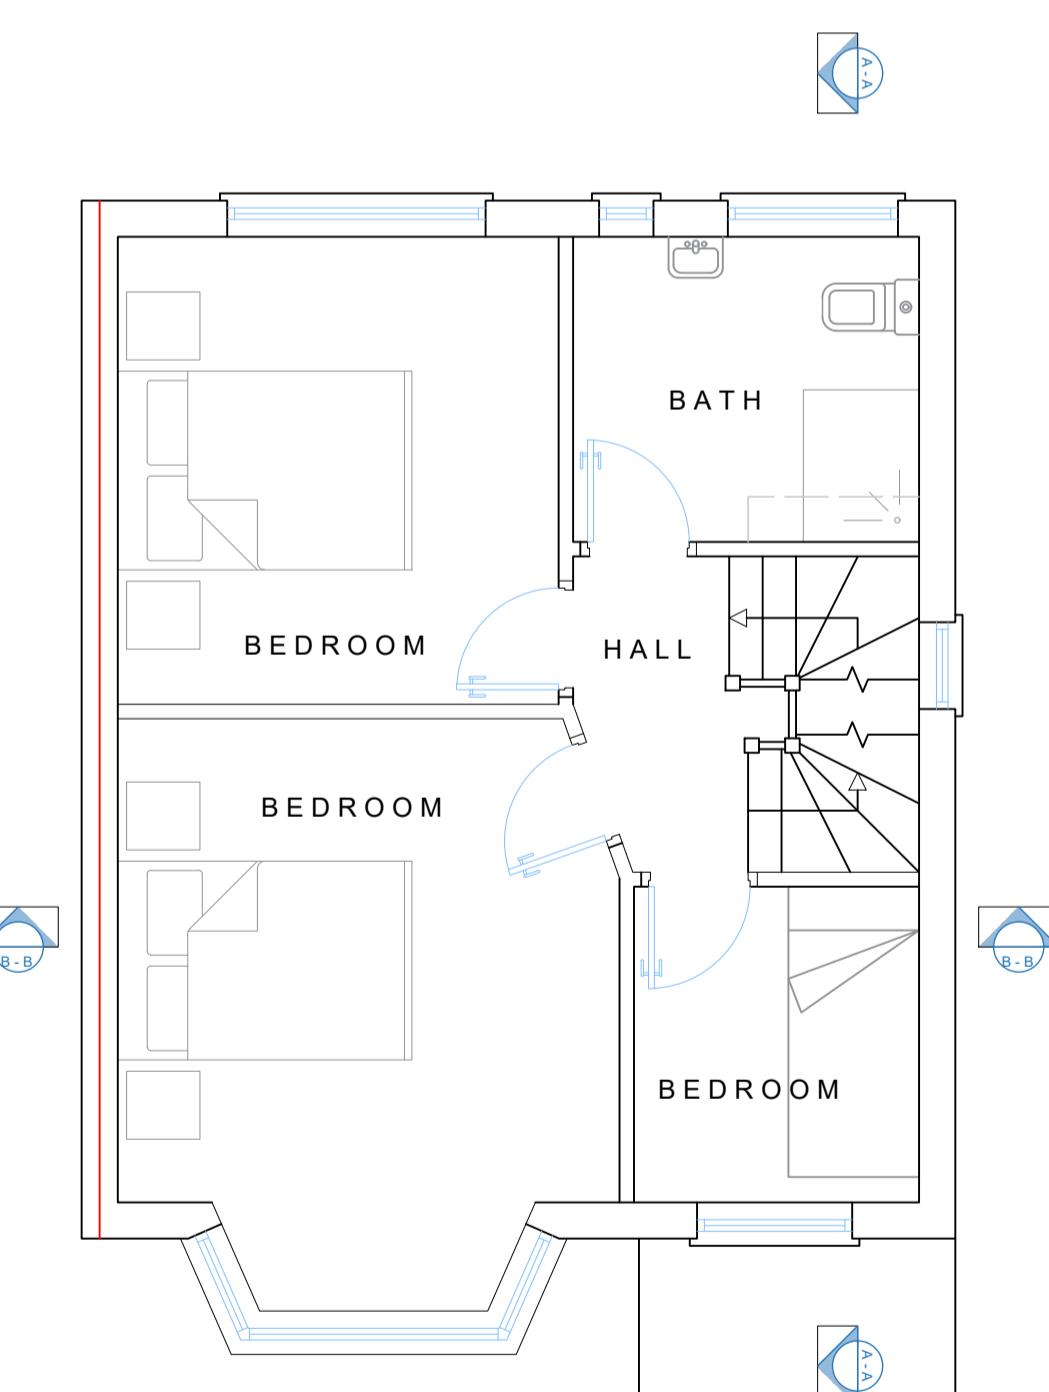

⑦ FIRST FLOOR PLAN  
1:50

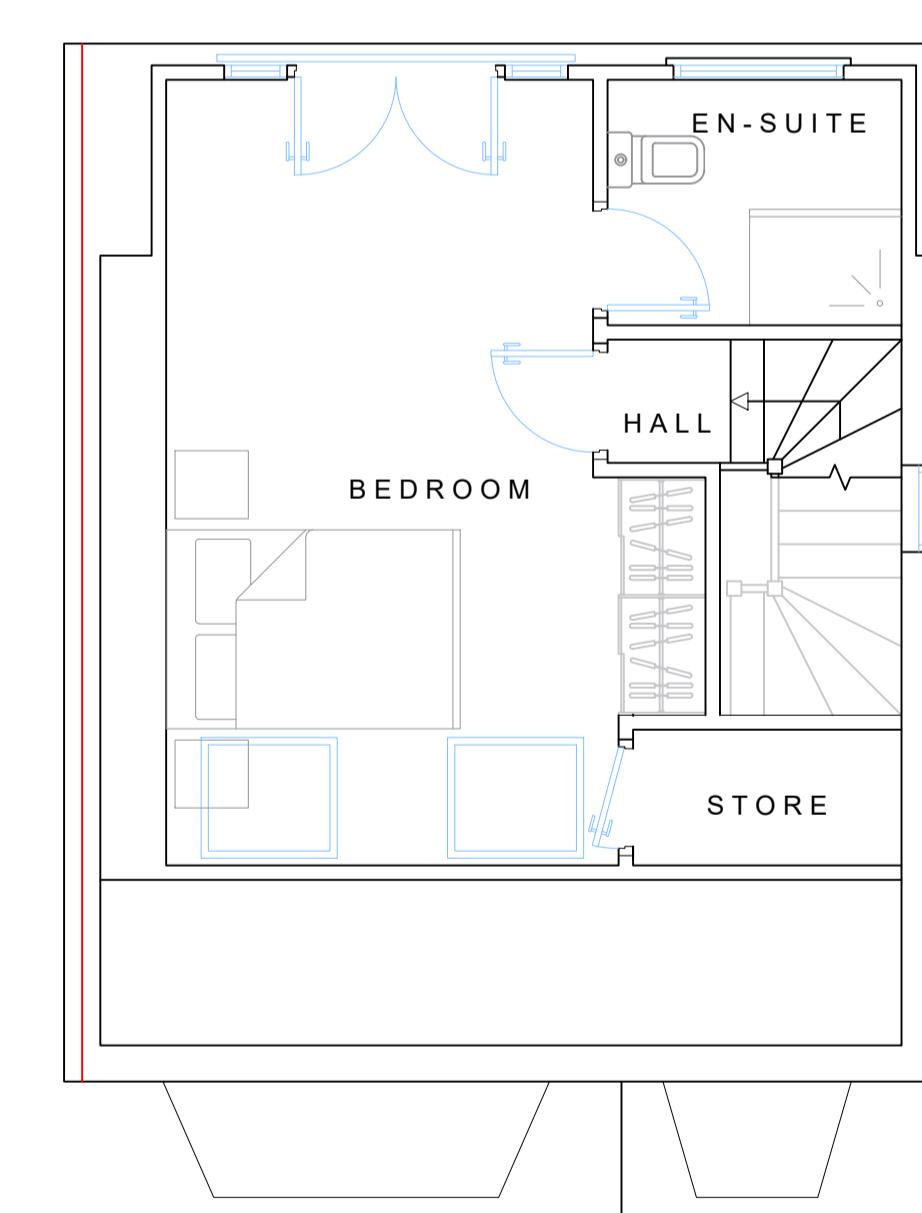

⑧ LOFT FLOOR PLAN  
1:50

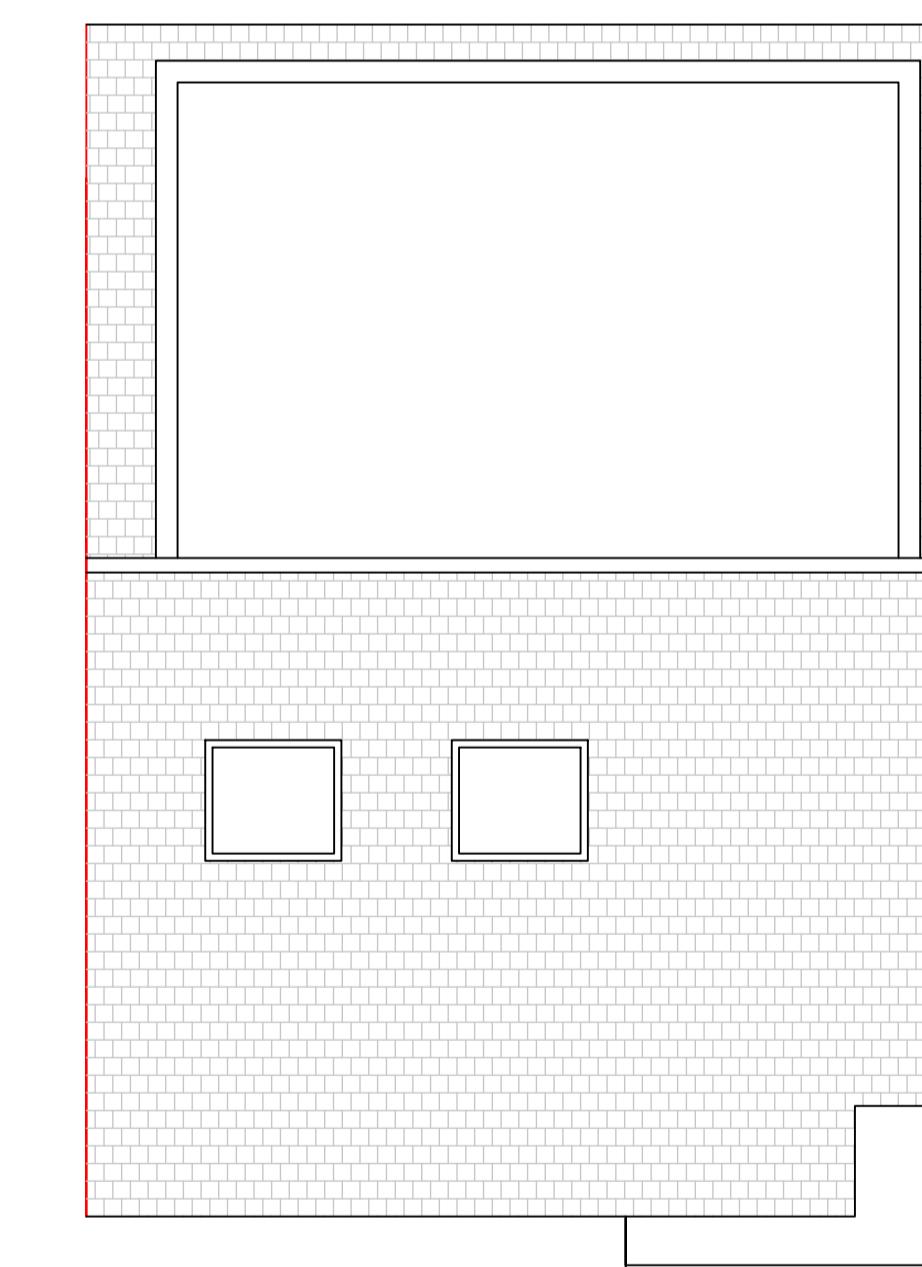

⑨ ROOF PLAN  
1:50

Project \_\_\_\_\_

Loft Extension and porch

Client \_\_\_\_\_

34 Hercies Rd,  
Uxbridge  
UB10 9NA

Drawing Title  
PROPOSED GROUND FLOOR PLAN @ 1:50  
PROPOSED FIRST FLOOR PLAN @ 1:50  
PROPOSED LOFT FLOOR PLAN @ 1:50  
PROPOSED ROOF PLAN @ 1:50  
PROPOSED FRONT ELEVATION @ 1:100  
PROPOSED SIDE ELEVATION @ 1:100  
PROPOSED REAR ELEVATION @ 1:100  
PROPOSED SECTIONS @ 1:100

Scale 1:50 / 1:100 Drawn \_\_\_\_\_ Checked \_\_\_\_\_ Authorised \_\_\_\_\_  
@ A1 SDS AUG 2024

Drawing Number OCT24\_34HR\_01 Rev -