



P A D

PAD ARCHITECTURAL CONSULTANTS ltd

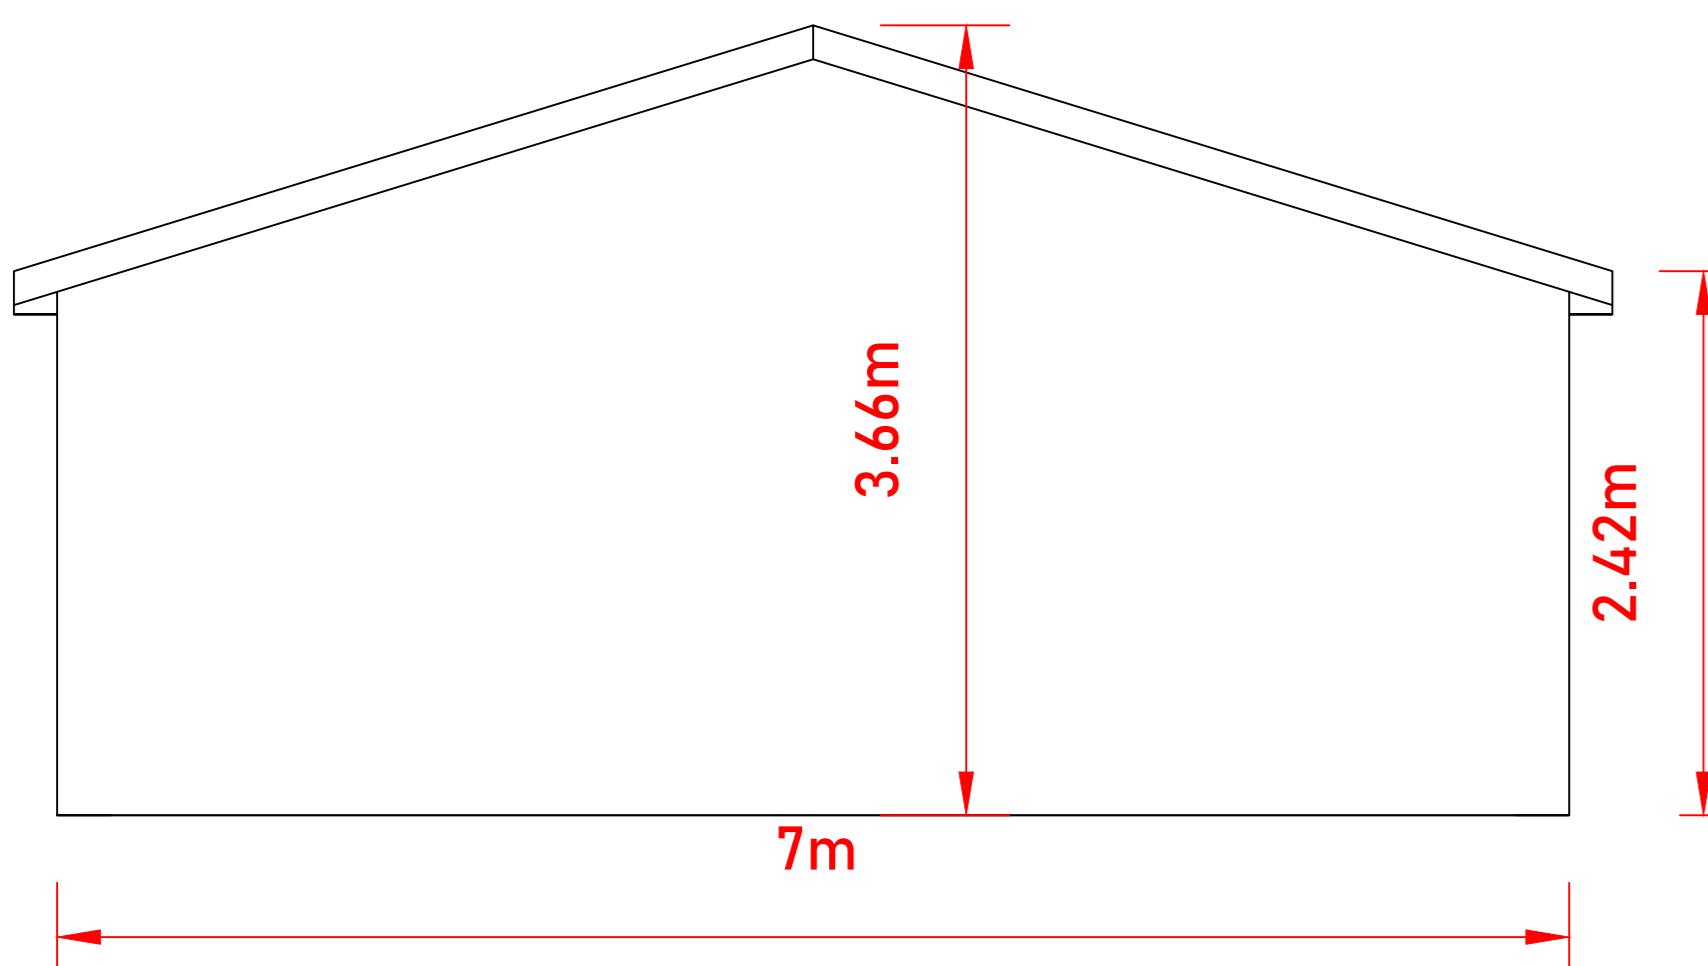
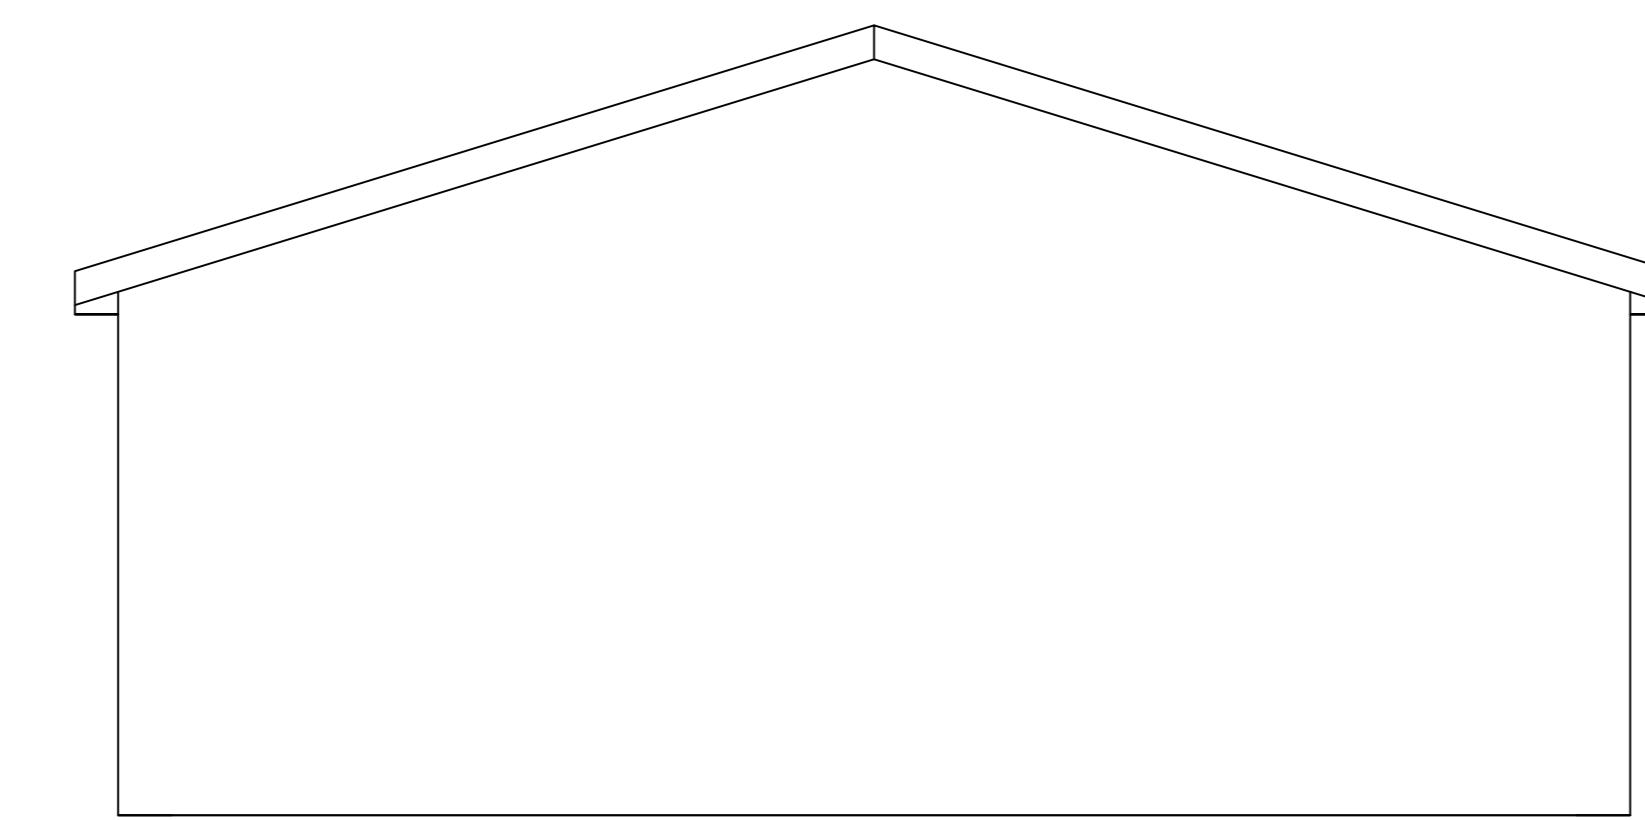
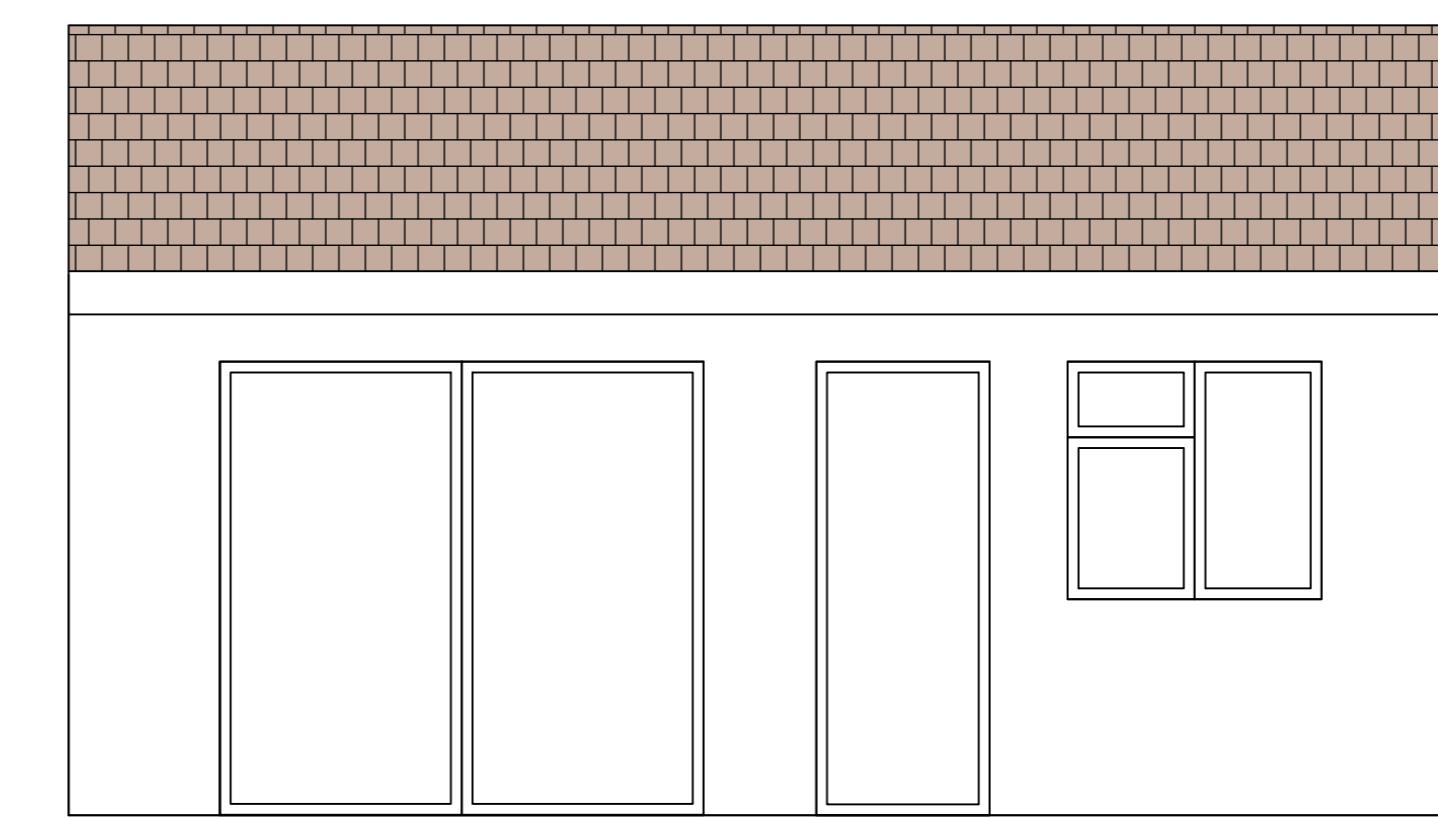
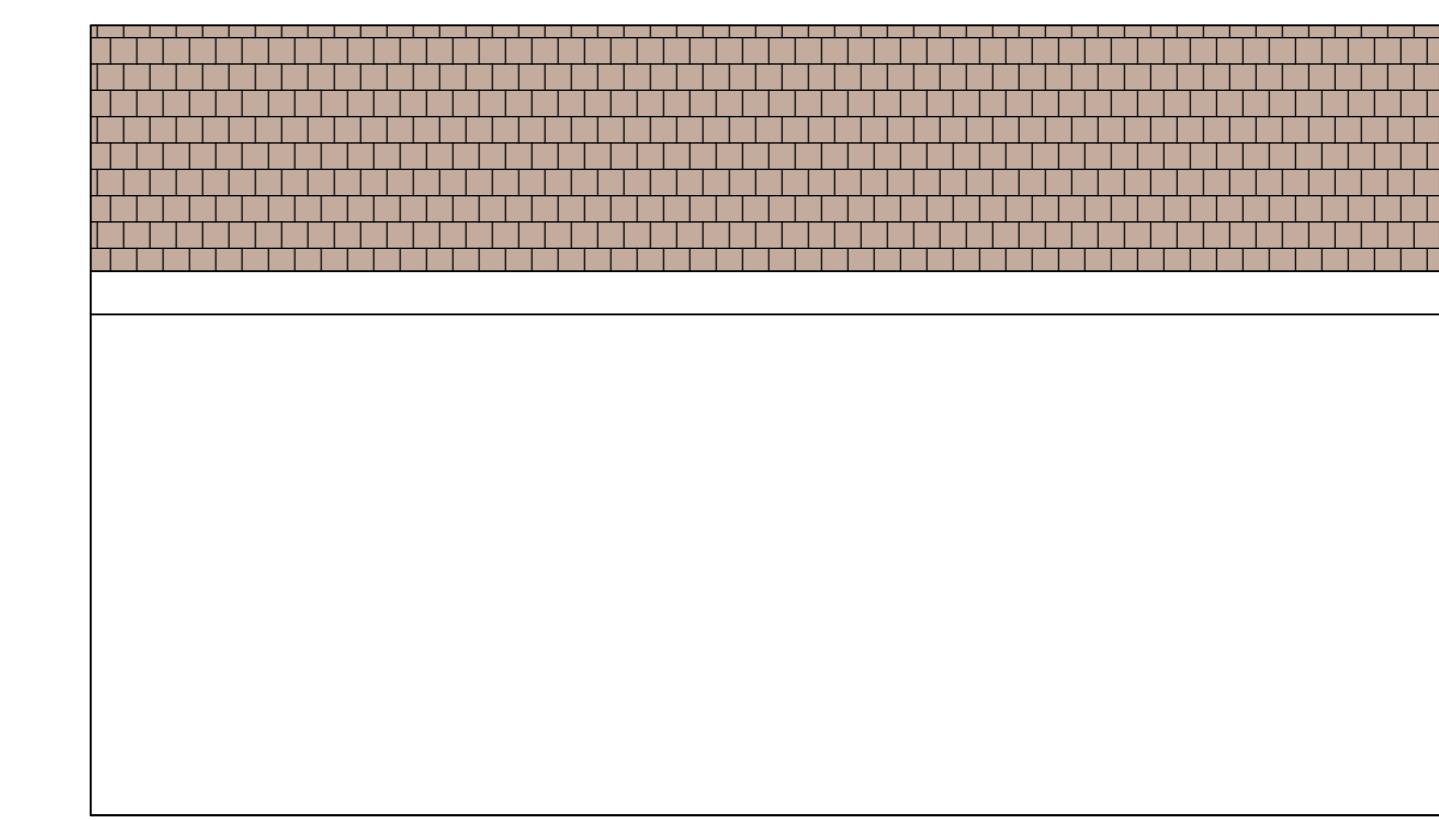
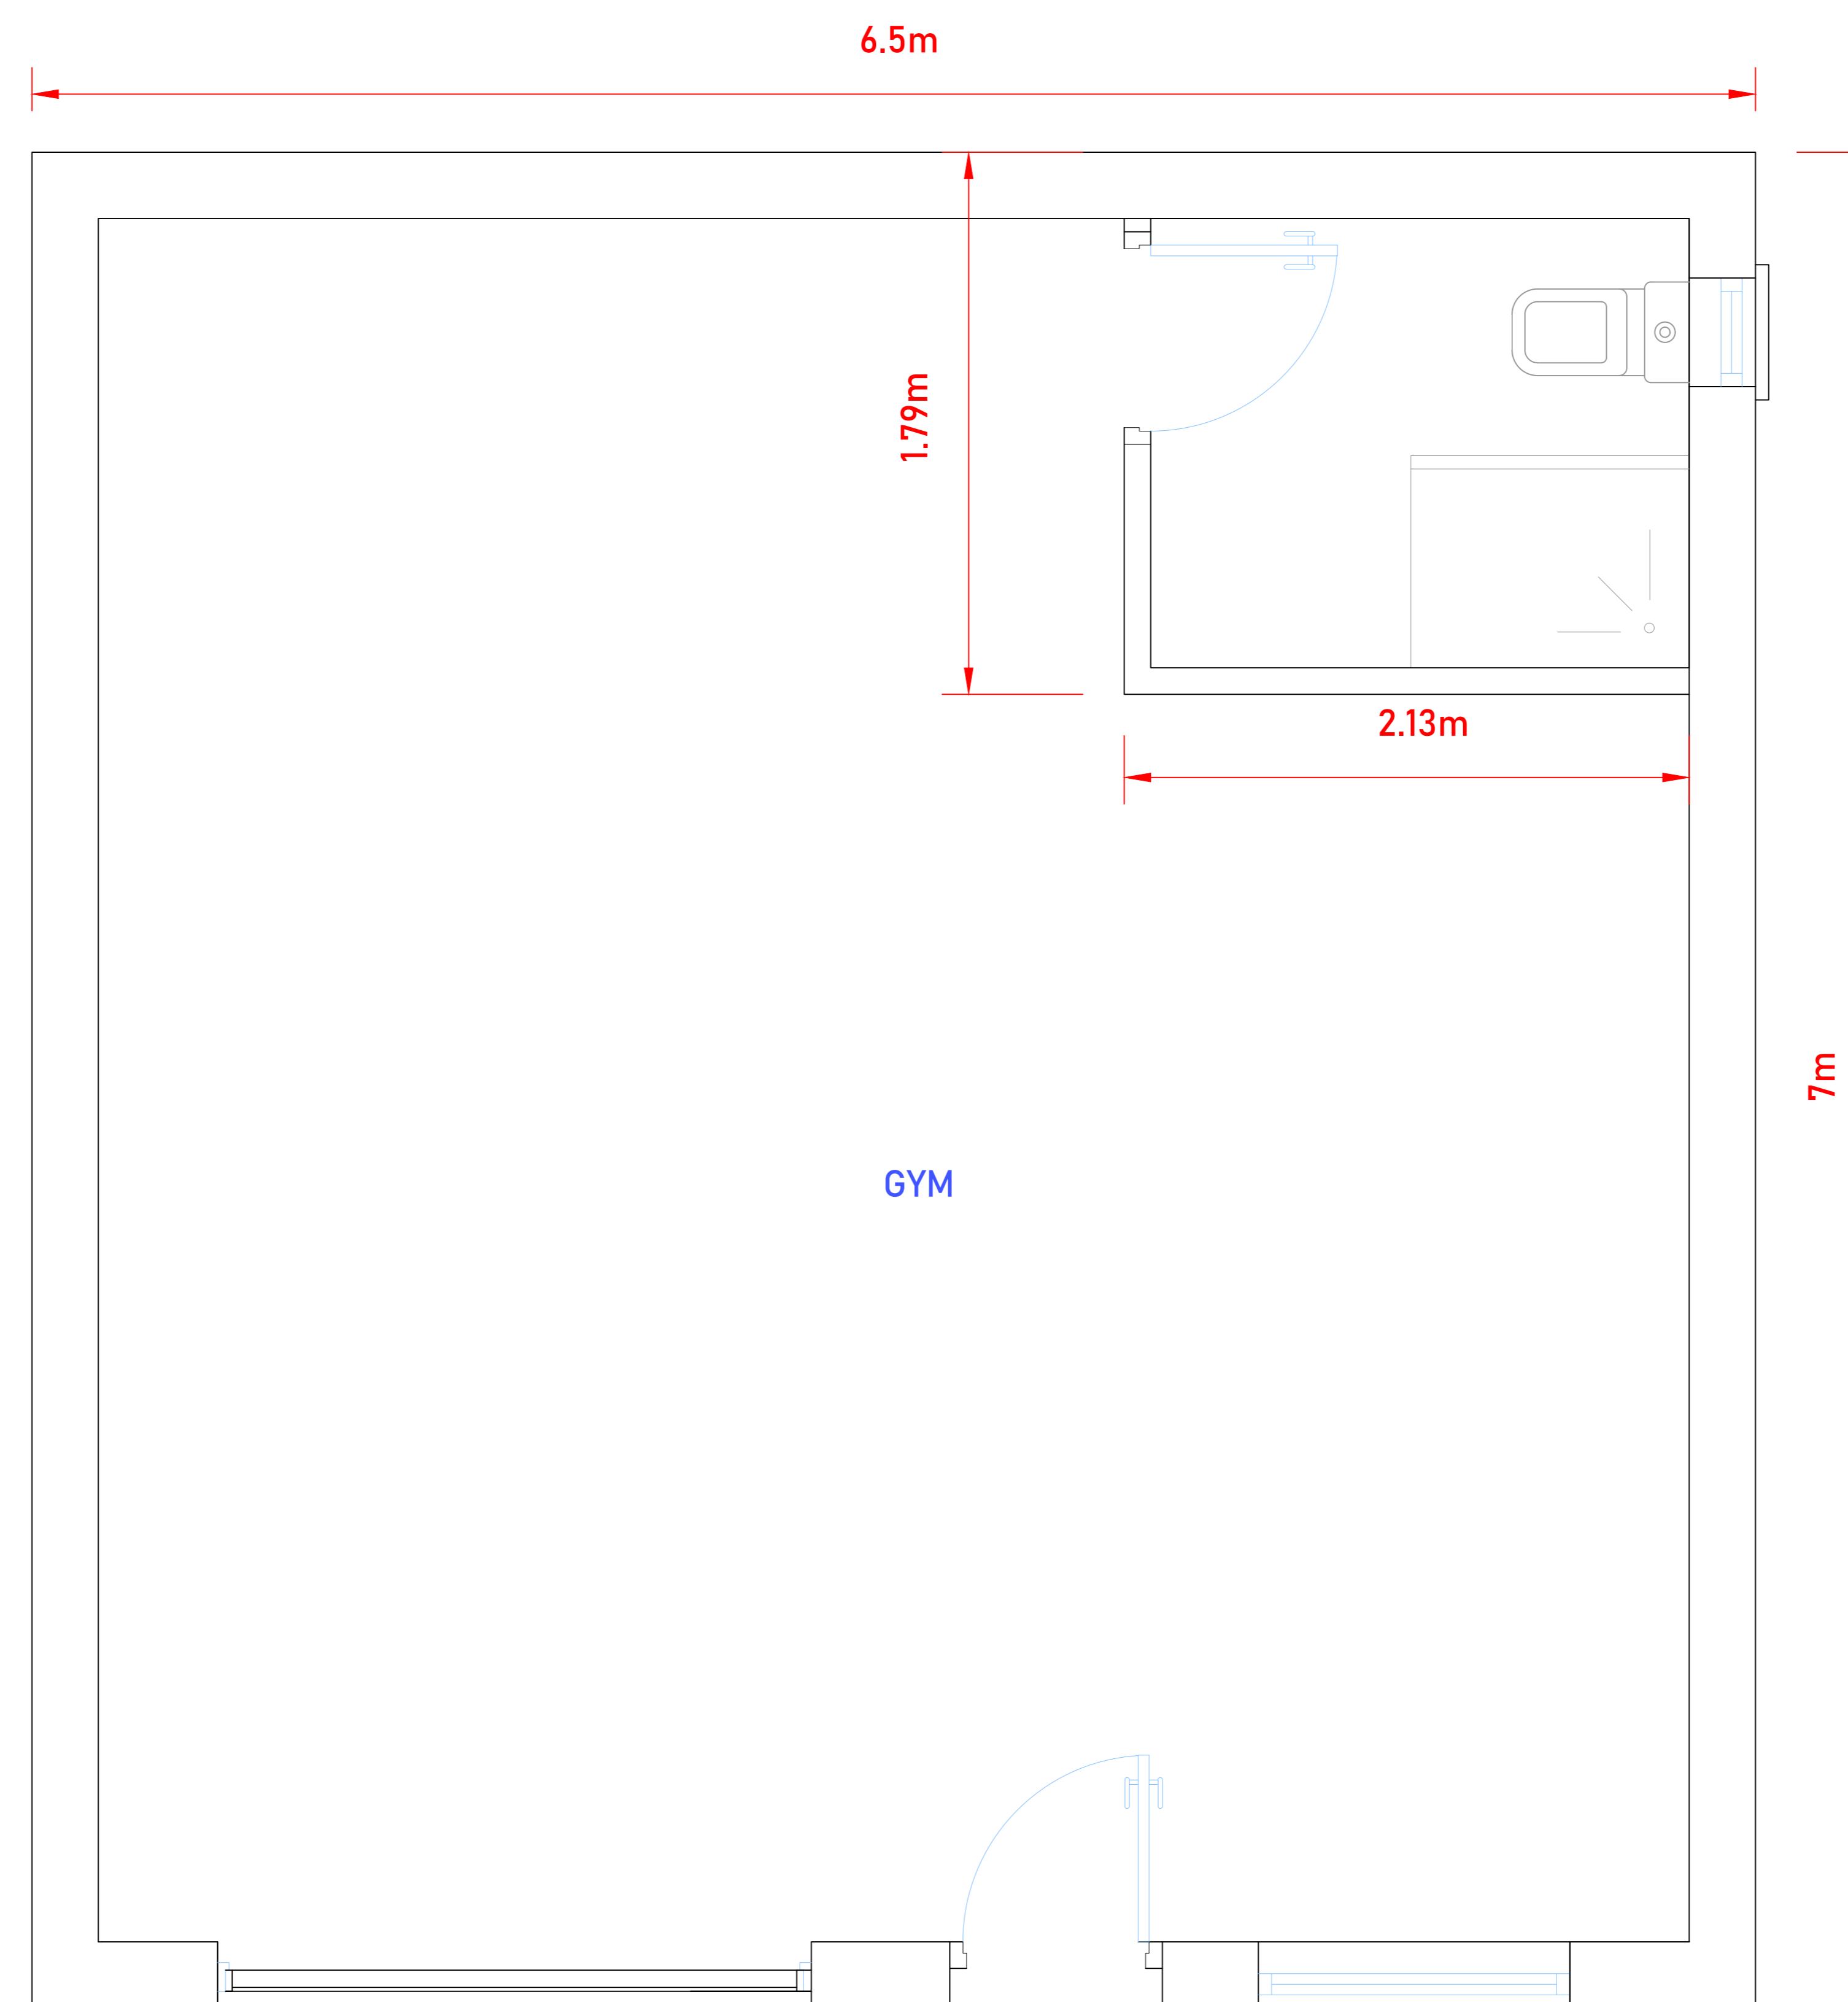
71 St Marks Road, Enfield, London EN1 1BJ

pad.consultants@gmail.com www.padconsultants.co.uk

TOWN PLANNING CONSULTANTS • BUILDING ENGINEERS • INTERIOR DESIGNERS • PARTY WALL SURVEYORS

0 1:200 4 8 12 16 20M

0 1:50 1 2 3 4 5M

① SIDE ELEVATION (RIGHT)
1:50② SIDE ELEVATION (LEFT)
1:50③ FRONT ELEVATION
1:50④ REAR ELEVATION
1:50⑤ GROUND FLOOR PLAN
1:200Project
OUTBUILDINGClient
34 Hercies Rd,
Uxbridge
UB10 9NADrawing Title
PROPOSED ELEVATIONS @ 1:50
PROPOSED PLAN @ 1:200Scale
1:50
@ A1 SDSDrawn
--
Checked
--
Authorised
--Drawing Number
MAR30_148WR_02Rev
-