


**P A D**

PAD ARCHITECTURAL CONSULTANTS LTD


71 St Marks Road, Enfield, London EN1 1BJ  
padconsultants@gmail.com www.padconsultants.co.uk

TOWN PLANNING CONSULTANTS • BUILDING ENGINEERS • INTERIOR DESIGNERS • PARTY WALL SURVEYORS


0 1:200 4 8 12 16 20M

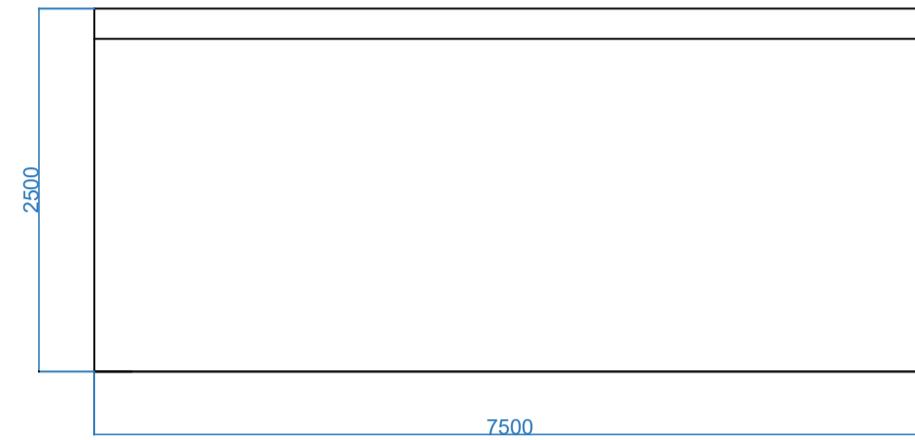


① SIDE ELEVATION (RIGHT)  
1:100

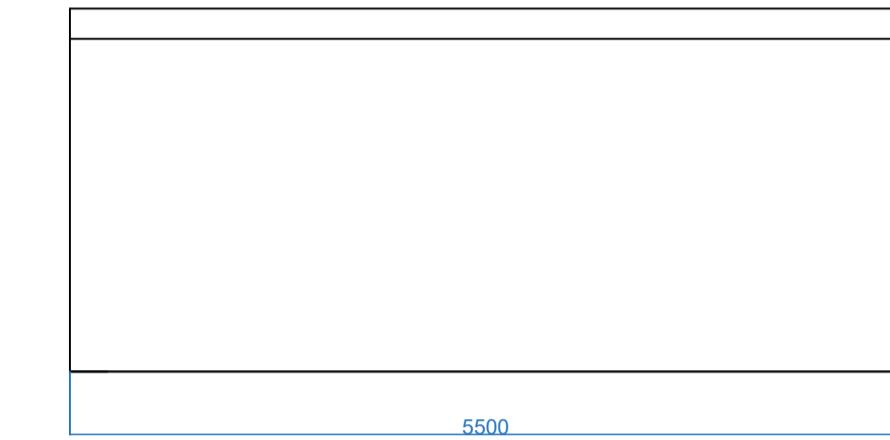


② SIDE ELEVATION (RIGHT)  
1:100

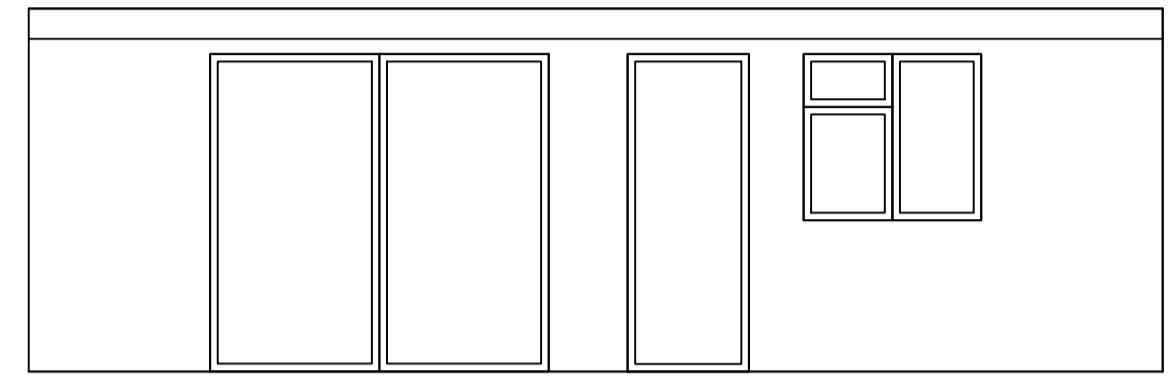

③ FRONT ELEVATION  
1:100

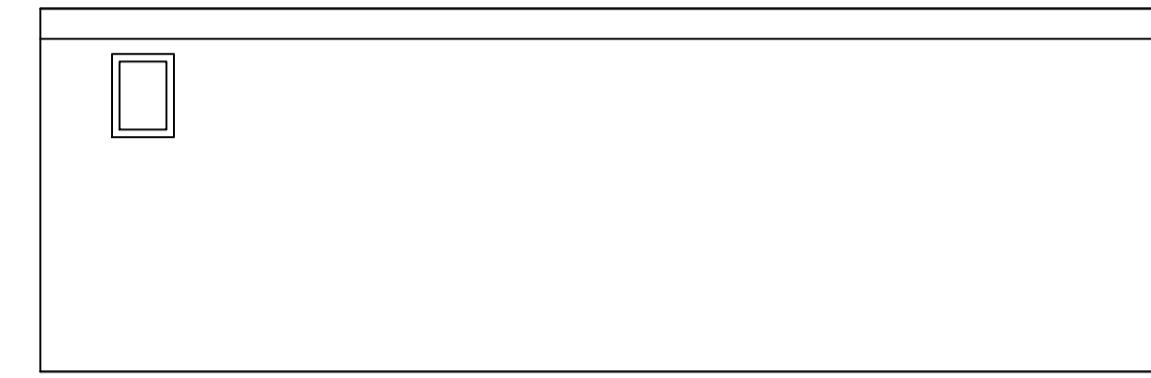

④ REAR ELEVATION  
1:100

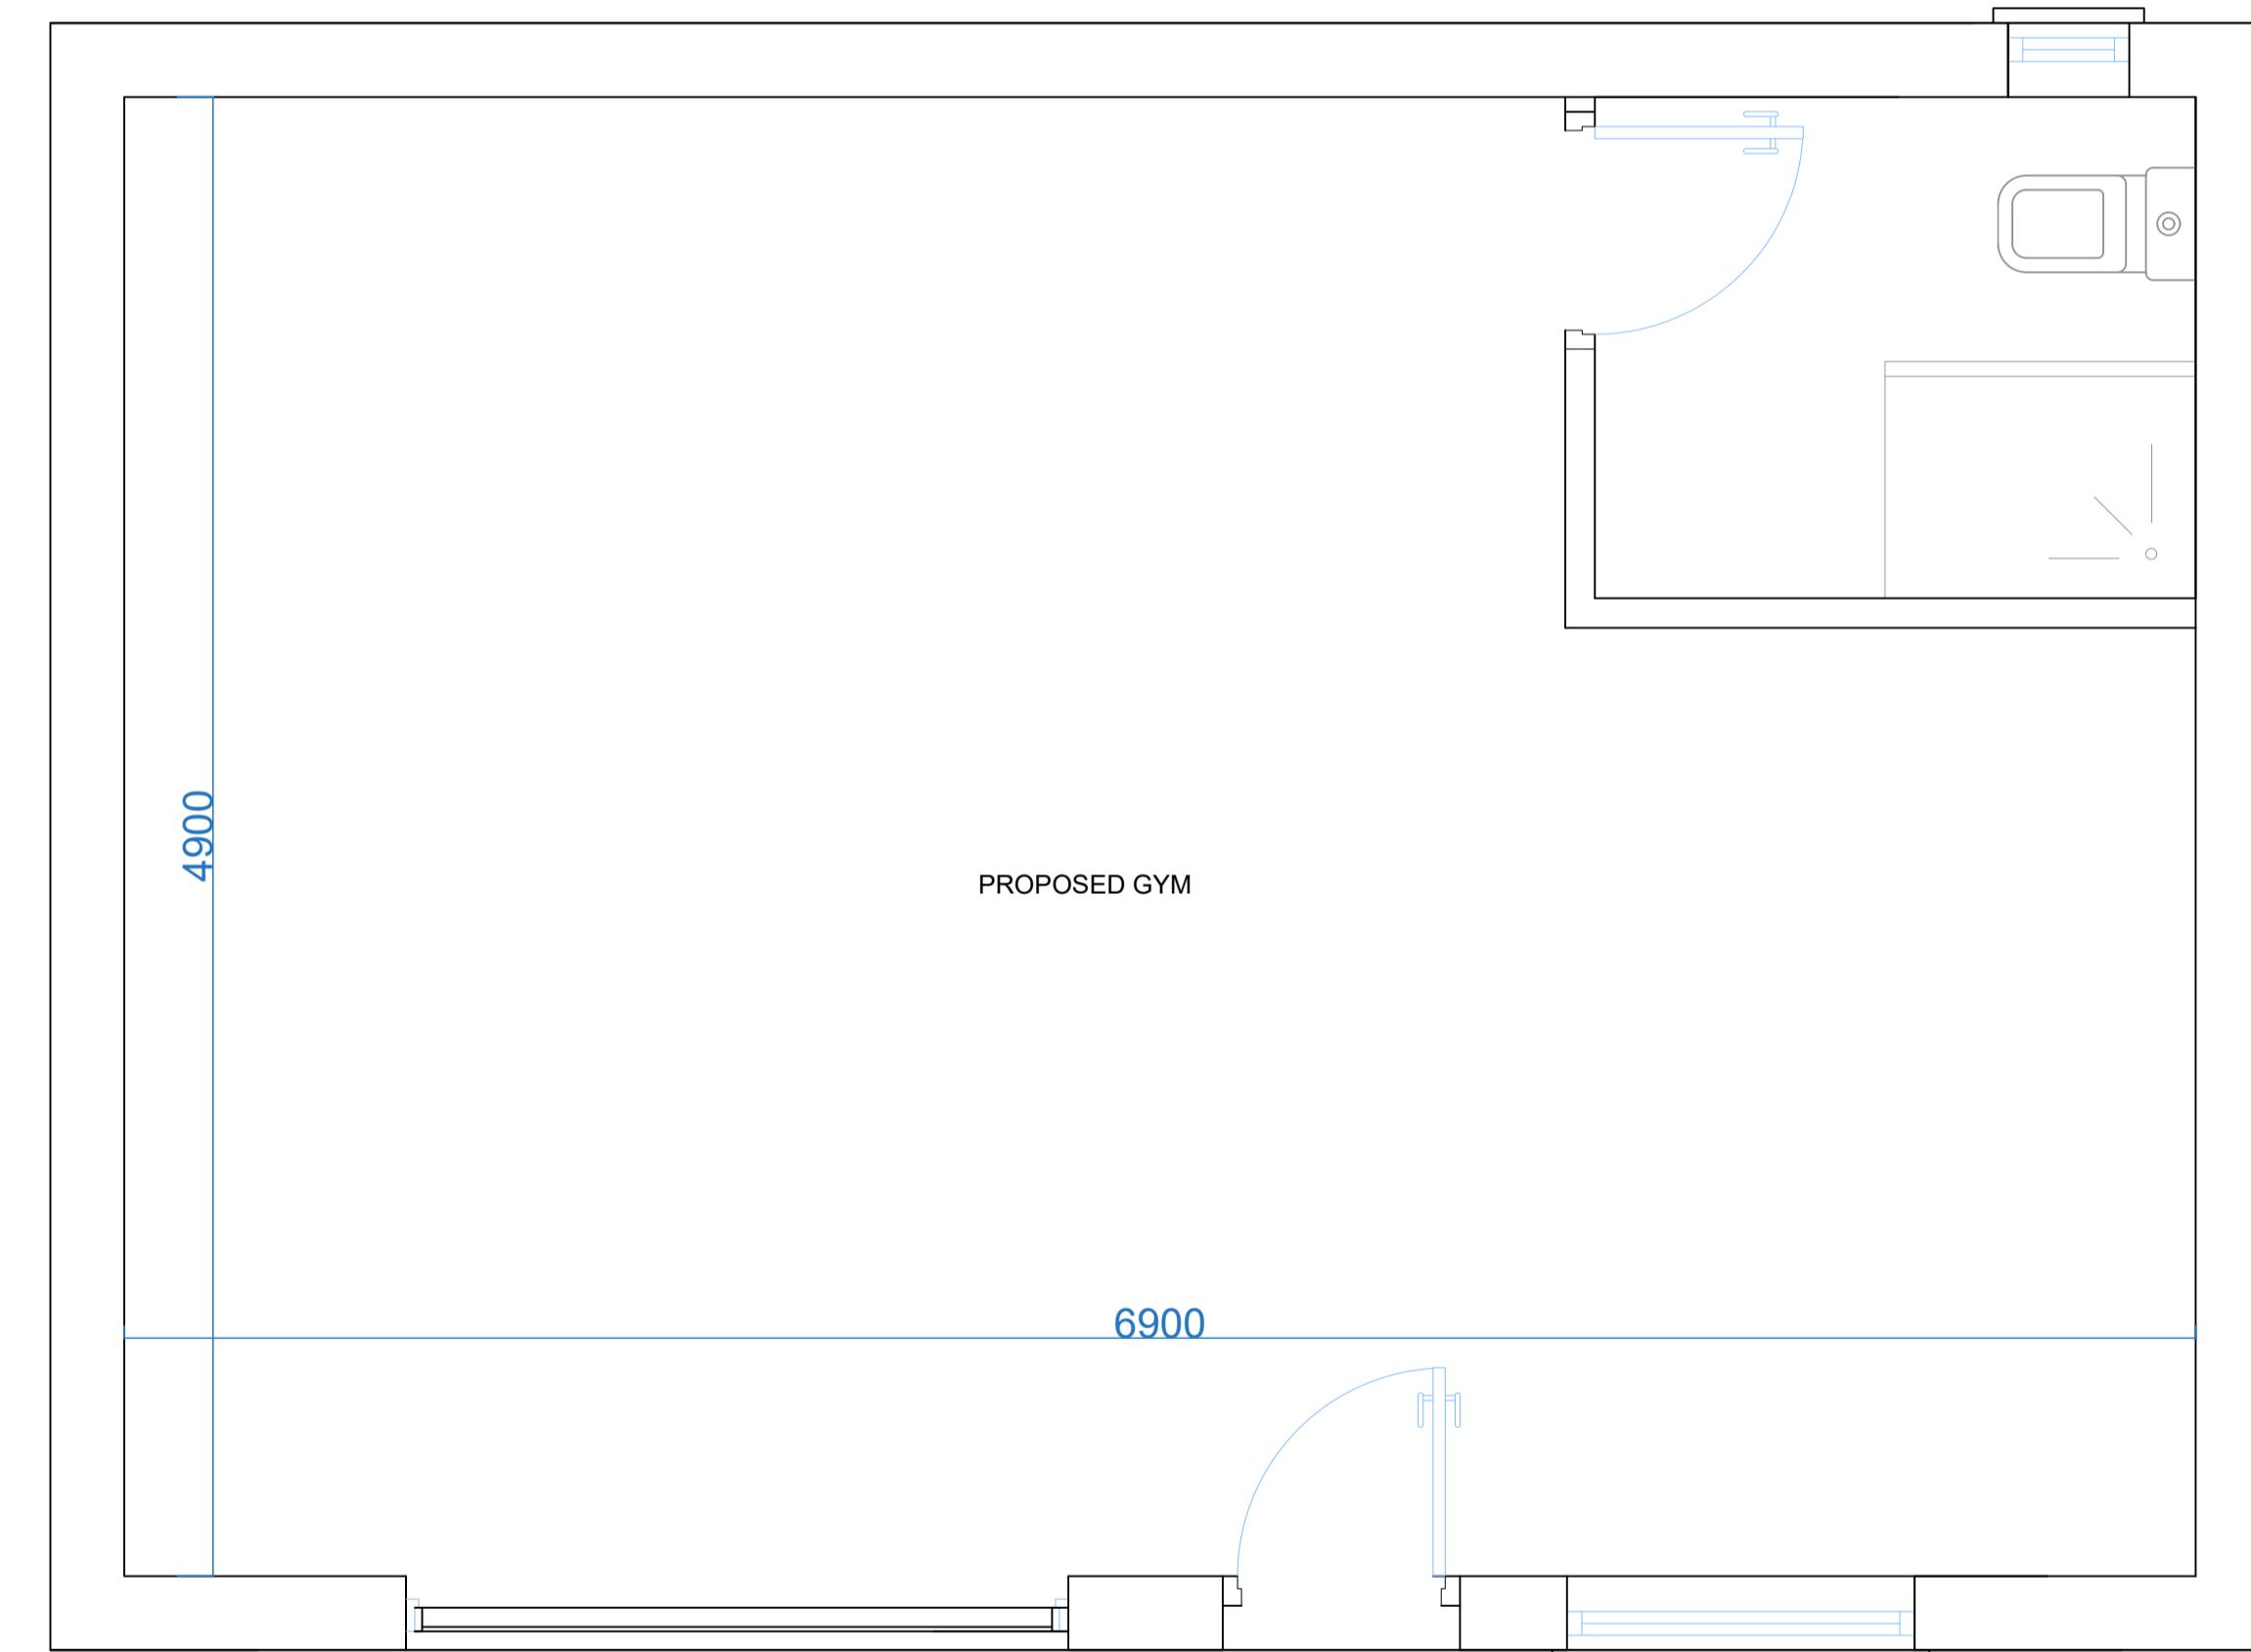

⑤ GROUND FLOOR PLAN  
1:50

Project \_\_\_\_\_

PROPOSED GYM

Client \_\_\_\_\_

34 Hercies Rd,  
Uxbridge  
UB10 9NA

Drawing Title \_\_\_\_\_

PROPOSED PLAN and ELEVATIONS @ 1:50

Scale 1:100 and 1:50 @ A1 SDS	Drawn --	Checked --	Authorised --
	SEPT2025	--	--

Drawing Number SEPT25_34HR_05	Rev -
----------------------------------	----------