




EXISTING REAR ELEVATION

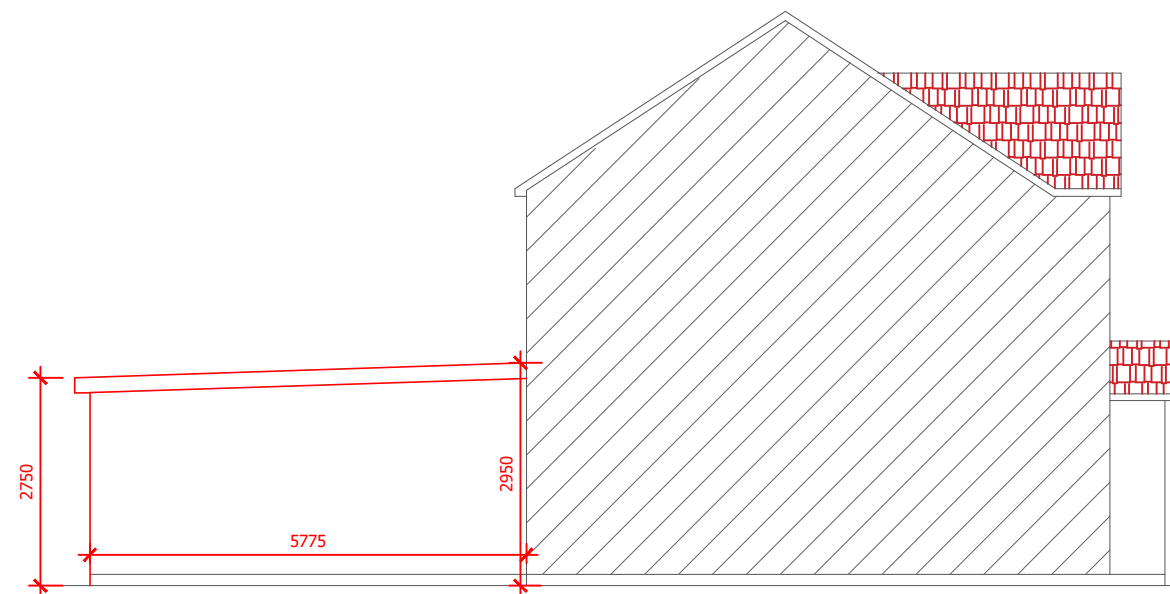


PROPOSED SIDE ELEVATION

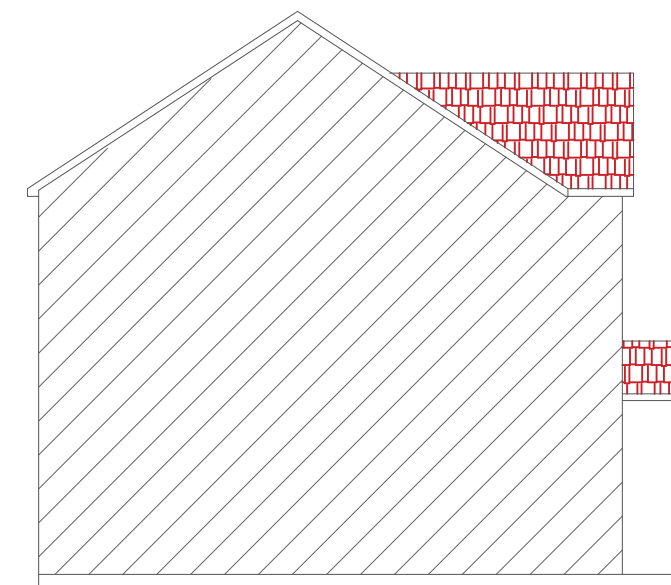


EXISTING SIDE ELEVATION

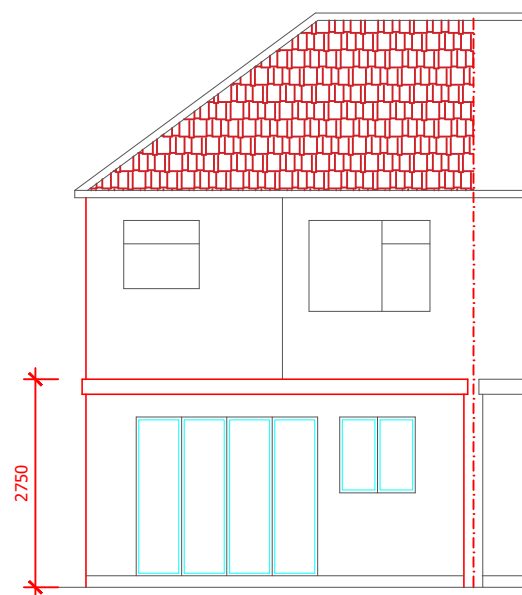


PROPOSED REAR ELEVATION

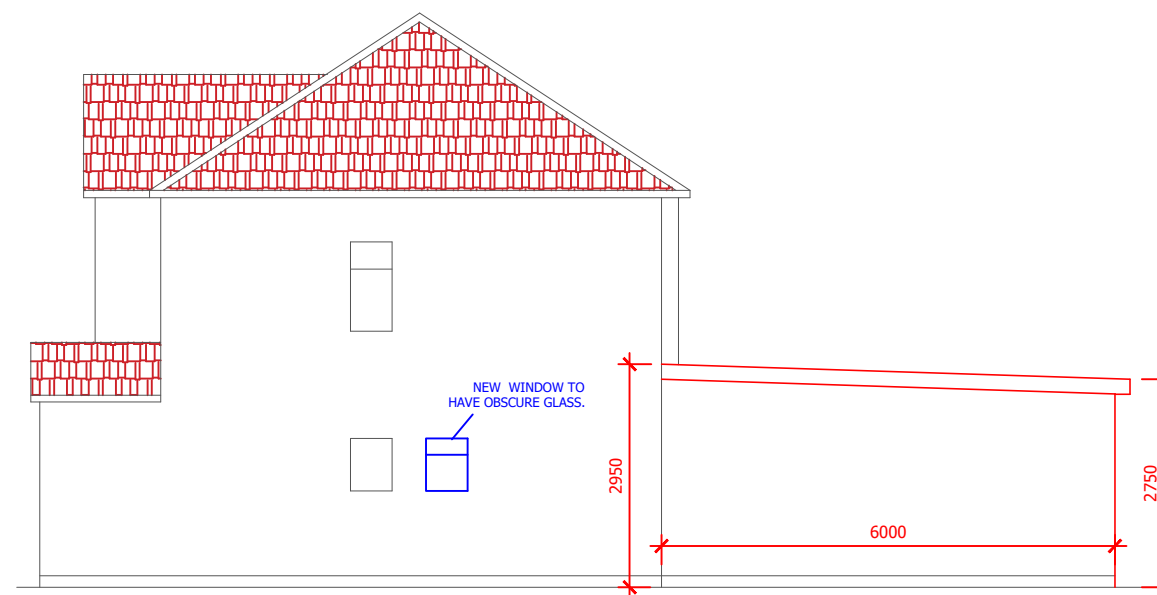

PROPOSED SIDE ELEVATION

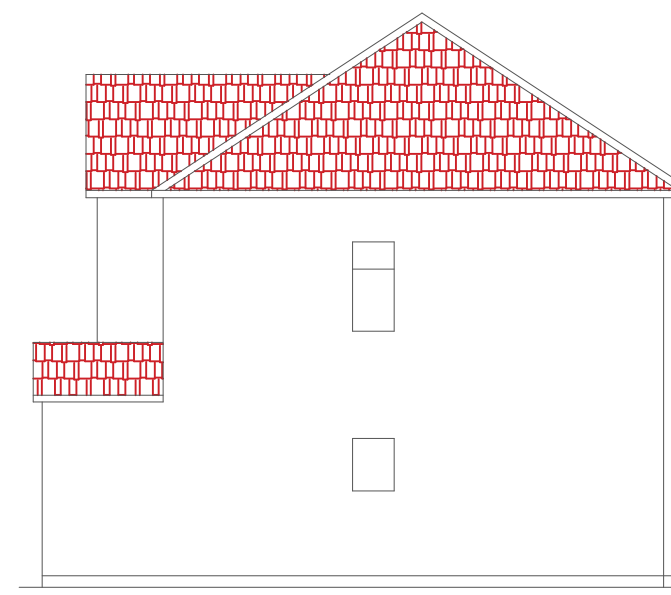

EXISTING SIDE ELEVATION

 

PROPOSED FLOOR PLANS.
DWG. NO. EA/119 /51 MR /R- 1C .

Email: engineersassociates@mail.com
mobile: 07877576865

PROPOSED EXTENSION AT
51 MISBOURNE ROAD.
UXBRIDGE. UB10 0HW.

SCALE 1 : 100. @ A3.