


MISBOURNE ROAD.

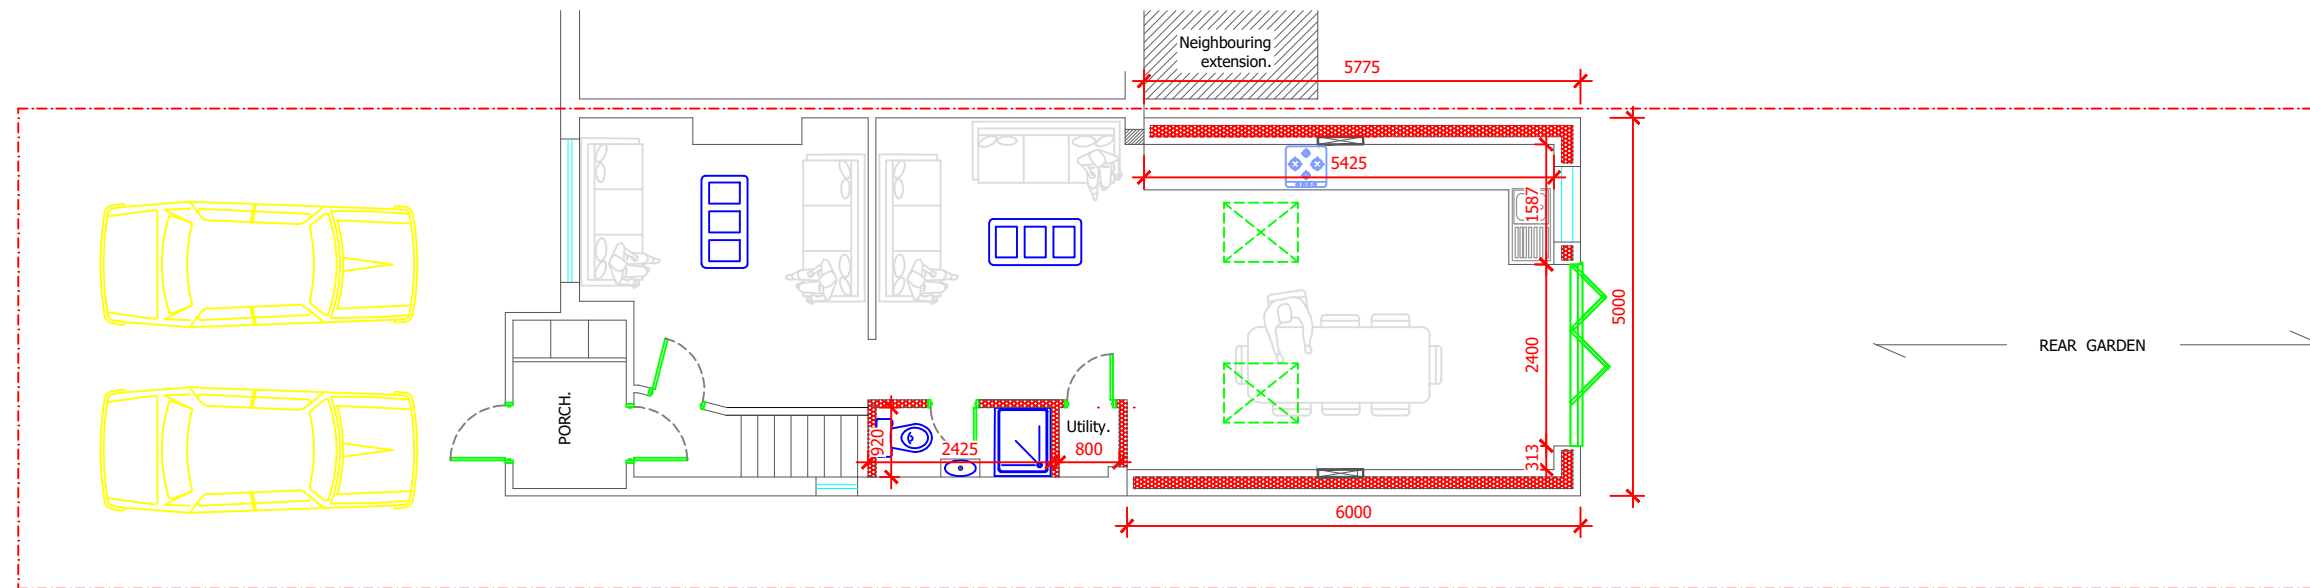

PROPOSED GROUND FLOOR.

SCALE 1 : 100.

0 1 2 3 4 5 Mts



SCALE 1 : 100. @ A4.

PROPOSED FLOOR PLANS.
DWG. NO. EA/119 /51 MR /R- 1B .

Email: engineersassociates@mail.com
mobile: 07877576865

PROPOSED EXTENSION AT
51 MISBOURNE ROAD.
UXBRIDGE. UB10 0HW.

SCALE 1 : 100. @ A3.