


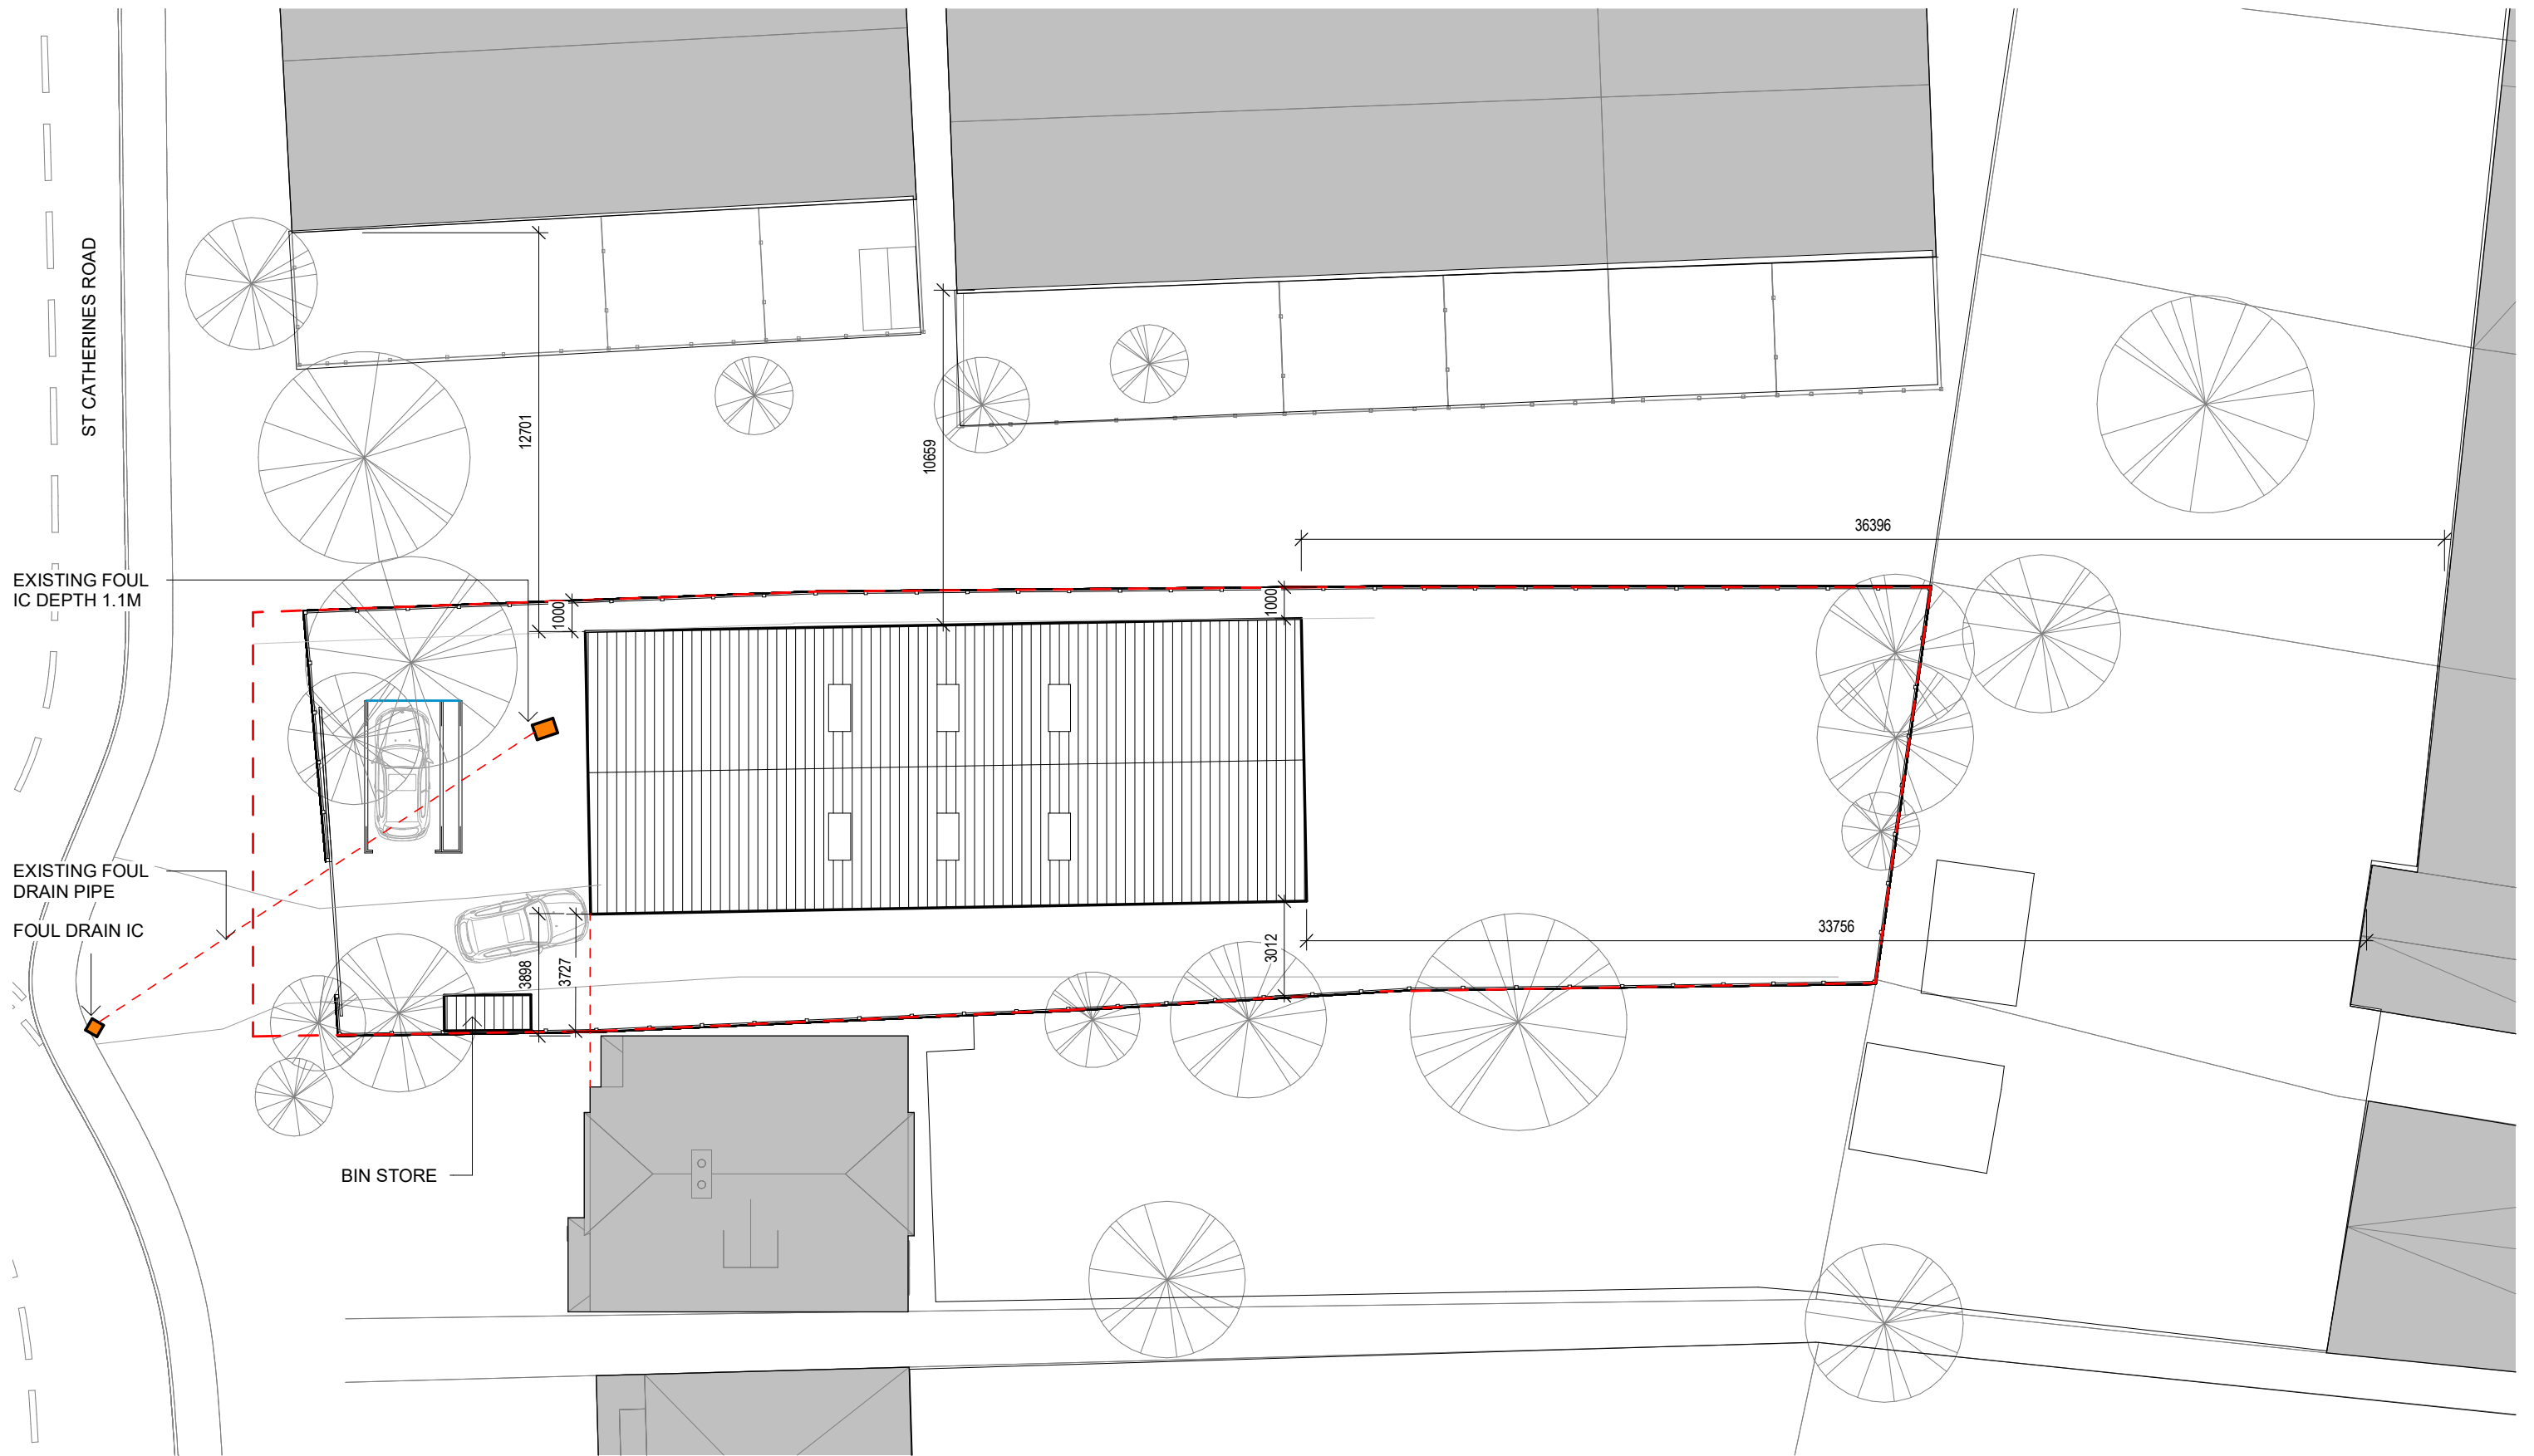


1 SITE PLAN

1 : 200



VISUAL SCALE 1:200 @ A3

 

PROJECT SCOUT HUT		CLIENT 2ND/9TH SCOUT GROUP 18 St Catherines Rd, Ruislip HA4 7RU T 07563 730210 W www.secondninth.com		
SHEET SITE PLAN		Date 20/07/2021	Project number 01	Scale (@ A3) 1 : 200
		Purpose PLANNING	DRWING NUMBER AB002	REV 1