


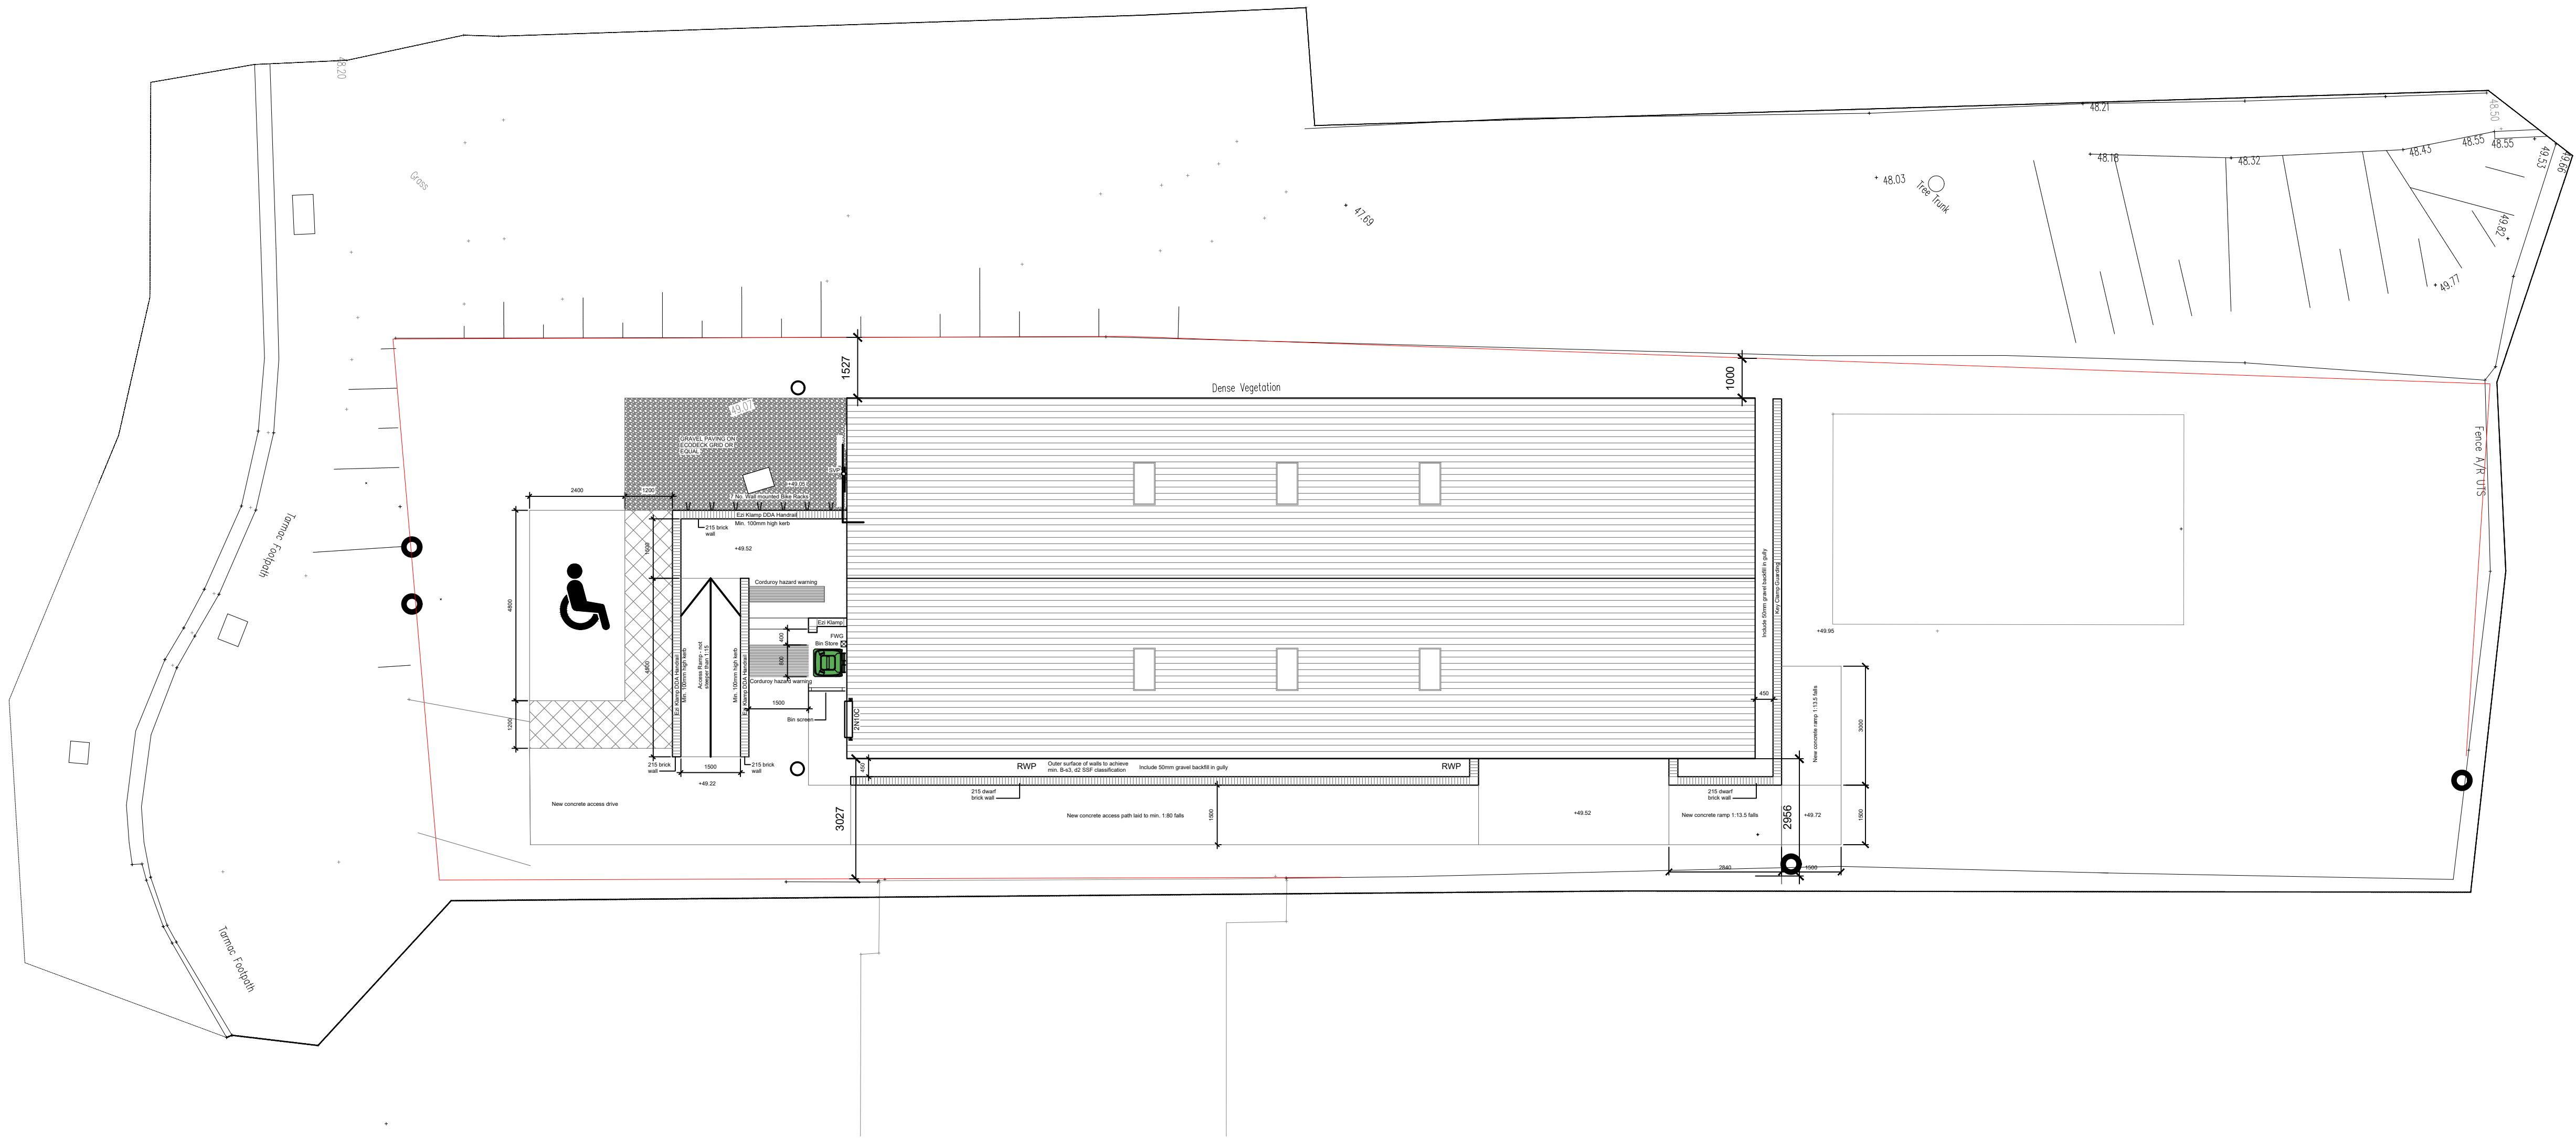

Rev. A - 05.02.25 - Ramp removed
Rev. B - 10.03.25 - Ramp reinstated
Rev. C - 25.03.25 - Roof Plan shown in lieu of GA
Rev. D - 26.03.25 - Minor adjustment to positioning of building

T R Harris Design & Surveying Services
559 Rayners lane, Pinner, Middlesex HA5 5HP
www.trharrisdesign.co.uk Tel: 020 868 5048

PROJECT

2nd & 9th Scout Group
18 St Catherines Road
RUISLIP
HA4 7RU

TITLE

Site Plan - General Layout

SCALE	1:100 @ A1	DRAWING NO.
DATE	June 2024	23/18SCR/101D