



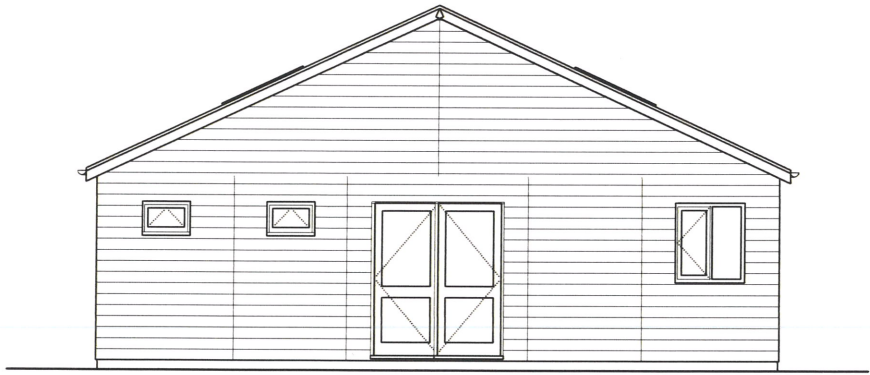


Left Elevation



Right Elevation

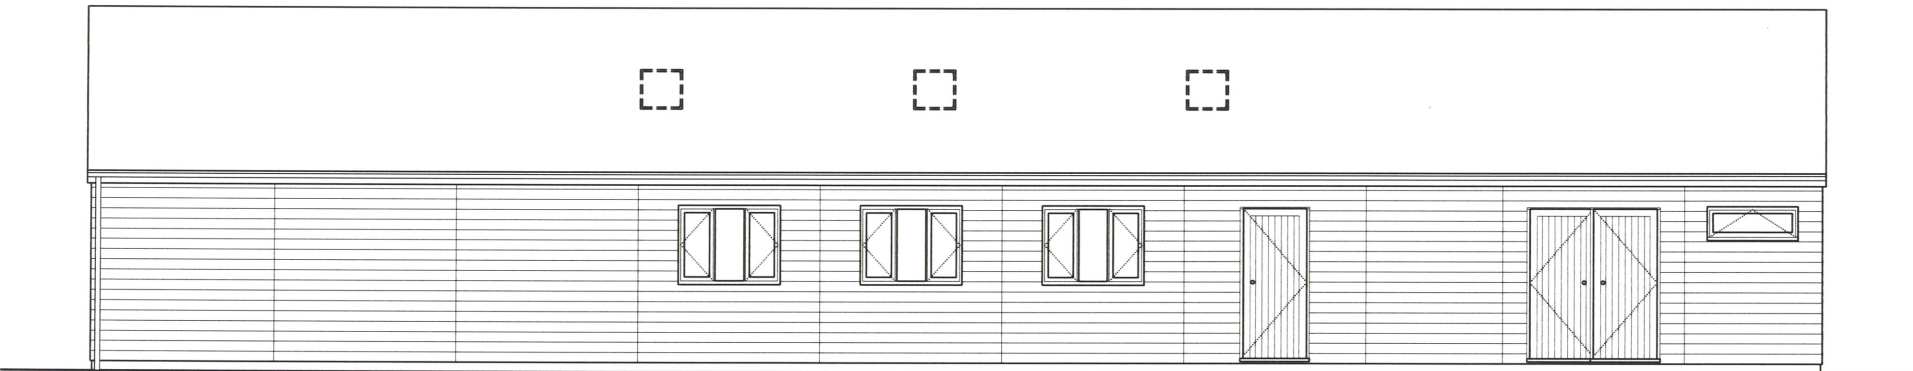

Front Elevation

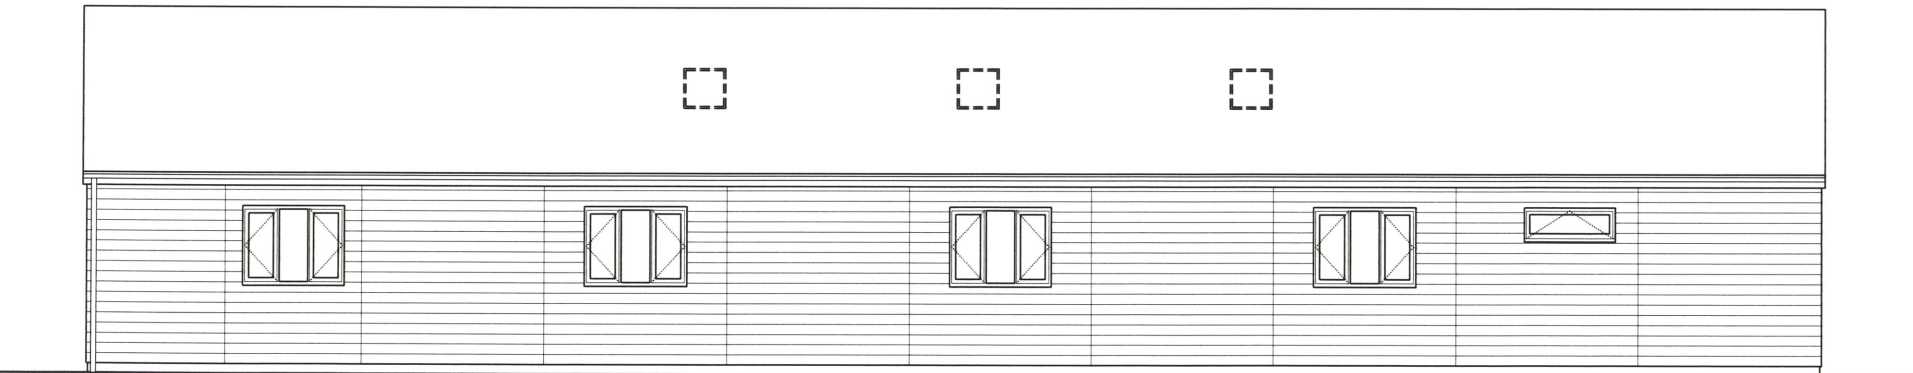

Rear Elevation



PASSMORES

ESTD 1909
High Street, Strood, Rochester, Kent. ME2 4DR
Tel: 01634 290033 info@passmores.co.uk
Fax: 01634 290084 www.passmores.co.uk

Customer
Ruislip Scouts.
c/o Mr Norton, 18 Sharps Lane,
Ruislip,
Middlesex. HA4 7JQ

Description
22.80m x 9.00m
Club Range Building
Sheet 3

Rev	Description	Date
A	2XGG doors changed to uPVC and FLB.	18.01.2023
B	Single FLB door relocated.	13.05.2024

Date	Scale	Drawn	Checked
06.05.2021	1:100 @ A3	J.M.D	

Drawing No	Rev
52-69249-SHEET3	B

© This drawing is copyright protected. Solely for Passmore building use.	Ref: 863-2 15-05-17
---	------------------------