

1 Existing Ground Floor
1 : 50

GENERAL NOTES:

1. DO NOT SCALE FROM THE DRAWINGS
2. ALL DIMENSIONS ARE IN MILLIMETER.
3. VERIFY ALL DIMENSIONS AND CONDITIONS BEFORE BUILDING OR STARTING CONSTRUCTION.
4. NOTIFY THE DESIGNER IMMEDIATELY OF ANY DISCREPANCY OR VARIATION.
5. ALL WORK TO COMPLY WITH CURRENT BUILDING REGULATIONS AND CODES OF PRACTICE.



Art @ Rooshika

NISARG@HOTMAIL.COM

+44 - 7951491310

PROJECT

33 Hesa Road Hayes UB3 2DP

SHEET

Existing Ground Floor Plan

CLIENT

Mr Zaheer Imran

Date

Issue Date

Drawn by

Author

Checked by

Checker

Project number


Project Number

DRWAING NUMBER


A101

Scale (@ A3)


REV

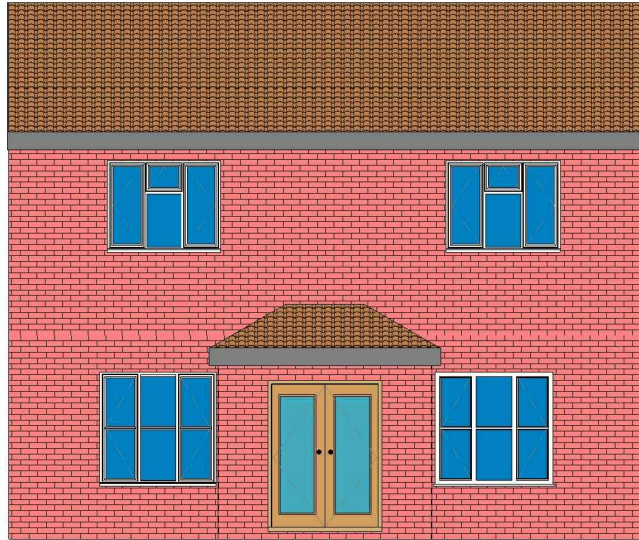


1 Existing Front_Elevation
1 : 100

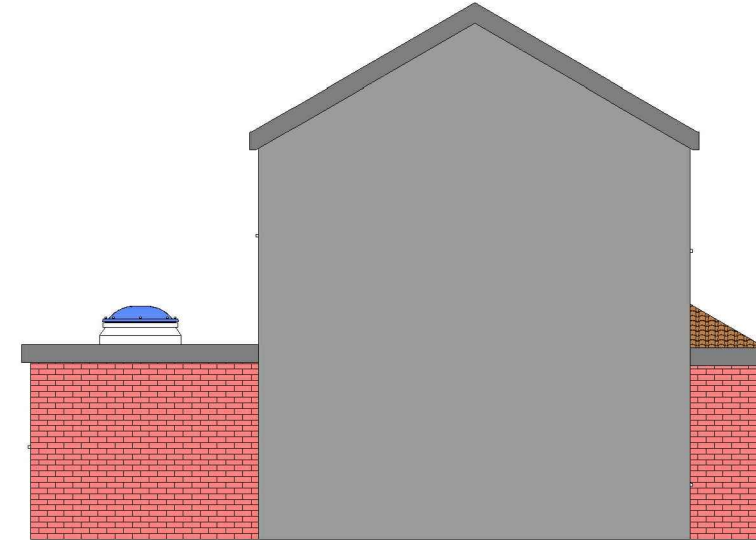


2 Existing Side 01_Elevation
1 : 100

 

VISUAL SCALE 1:100 @ A3

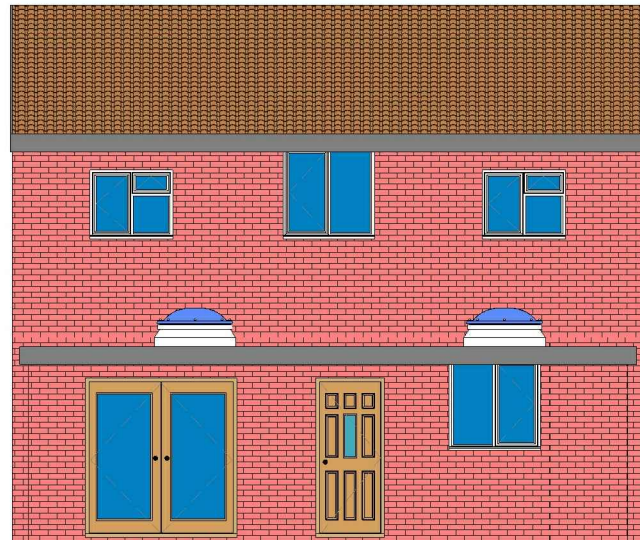

3 Existing Rear_Elevation
1 : 100

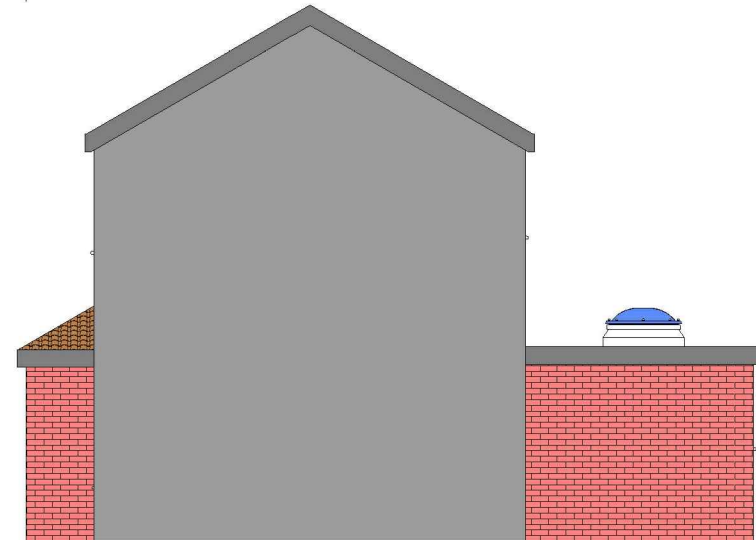

4 Existing Side 02_Elevation
1 : 100

GENERAL NOTES:

1. DO NOT SCALE FROM THE DRAWINGS
2. ALL DIMENSIONS ARE IN MILLIMETER.
3. VERIFY ALL DIMENSIONS AND CONDITIONS BEFORE BUILDING OR STARTING CONSTRUCTION.
4. NOTIFY THE DESIGNER IMMEDIATELY OF ANY DISCREPANCY OR VARIATION.
5. ALL WORK TO COMPLY WITH CURRENT BUILDING REGULATIONS AND CODES OF PRACTICE.




Art @ Rooshika

NISARG@HOTMAIL.COM

+44 - 7951491310

PROJECT		CLIENT		
33 Hesa Road Hayes UB3 2DP		Mr Zaheer Imran		
SHEET	Existing Elevations	Date	Project number	Scale (@ A3)
		Issue Date	Project Number	
		Drawn by	DRWAING NUMBER	
		Author	A102	
Checked by				
		Checker		REV

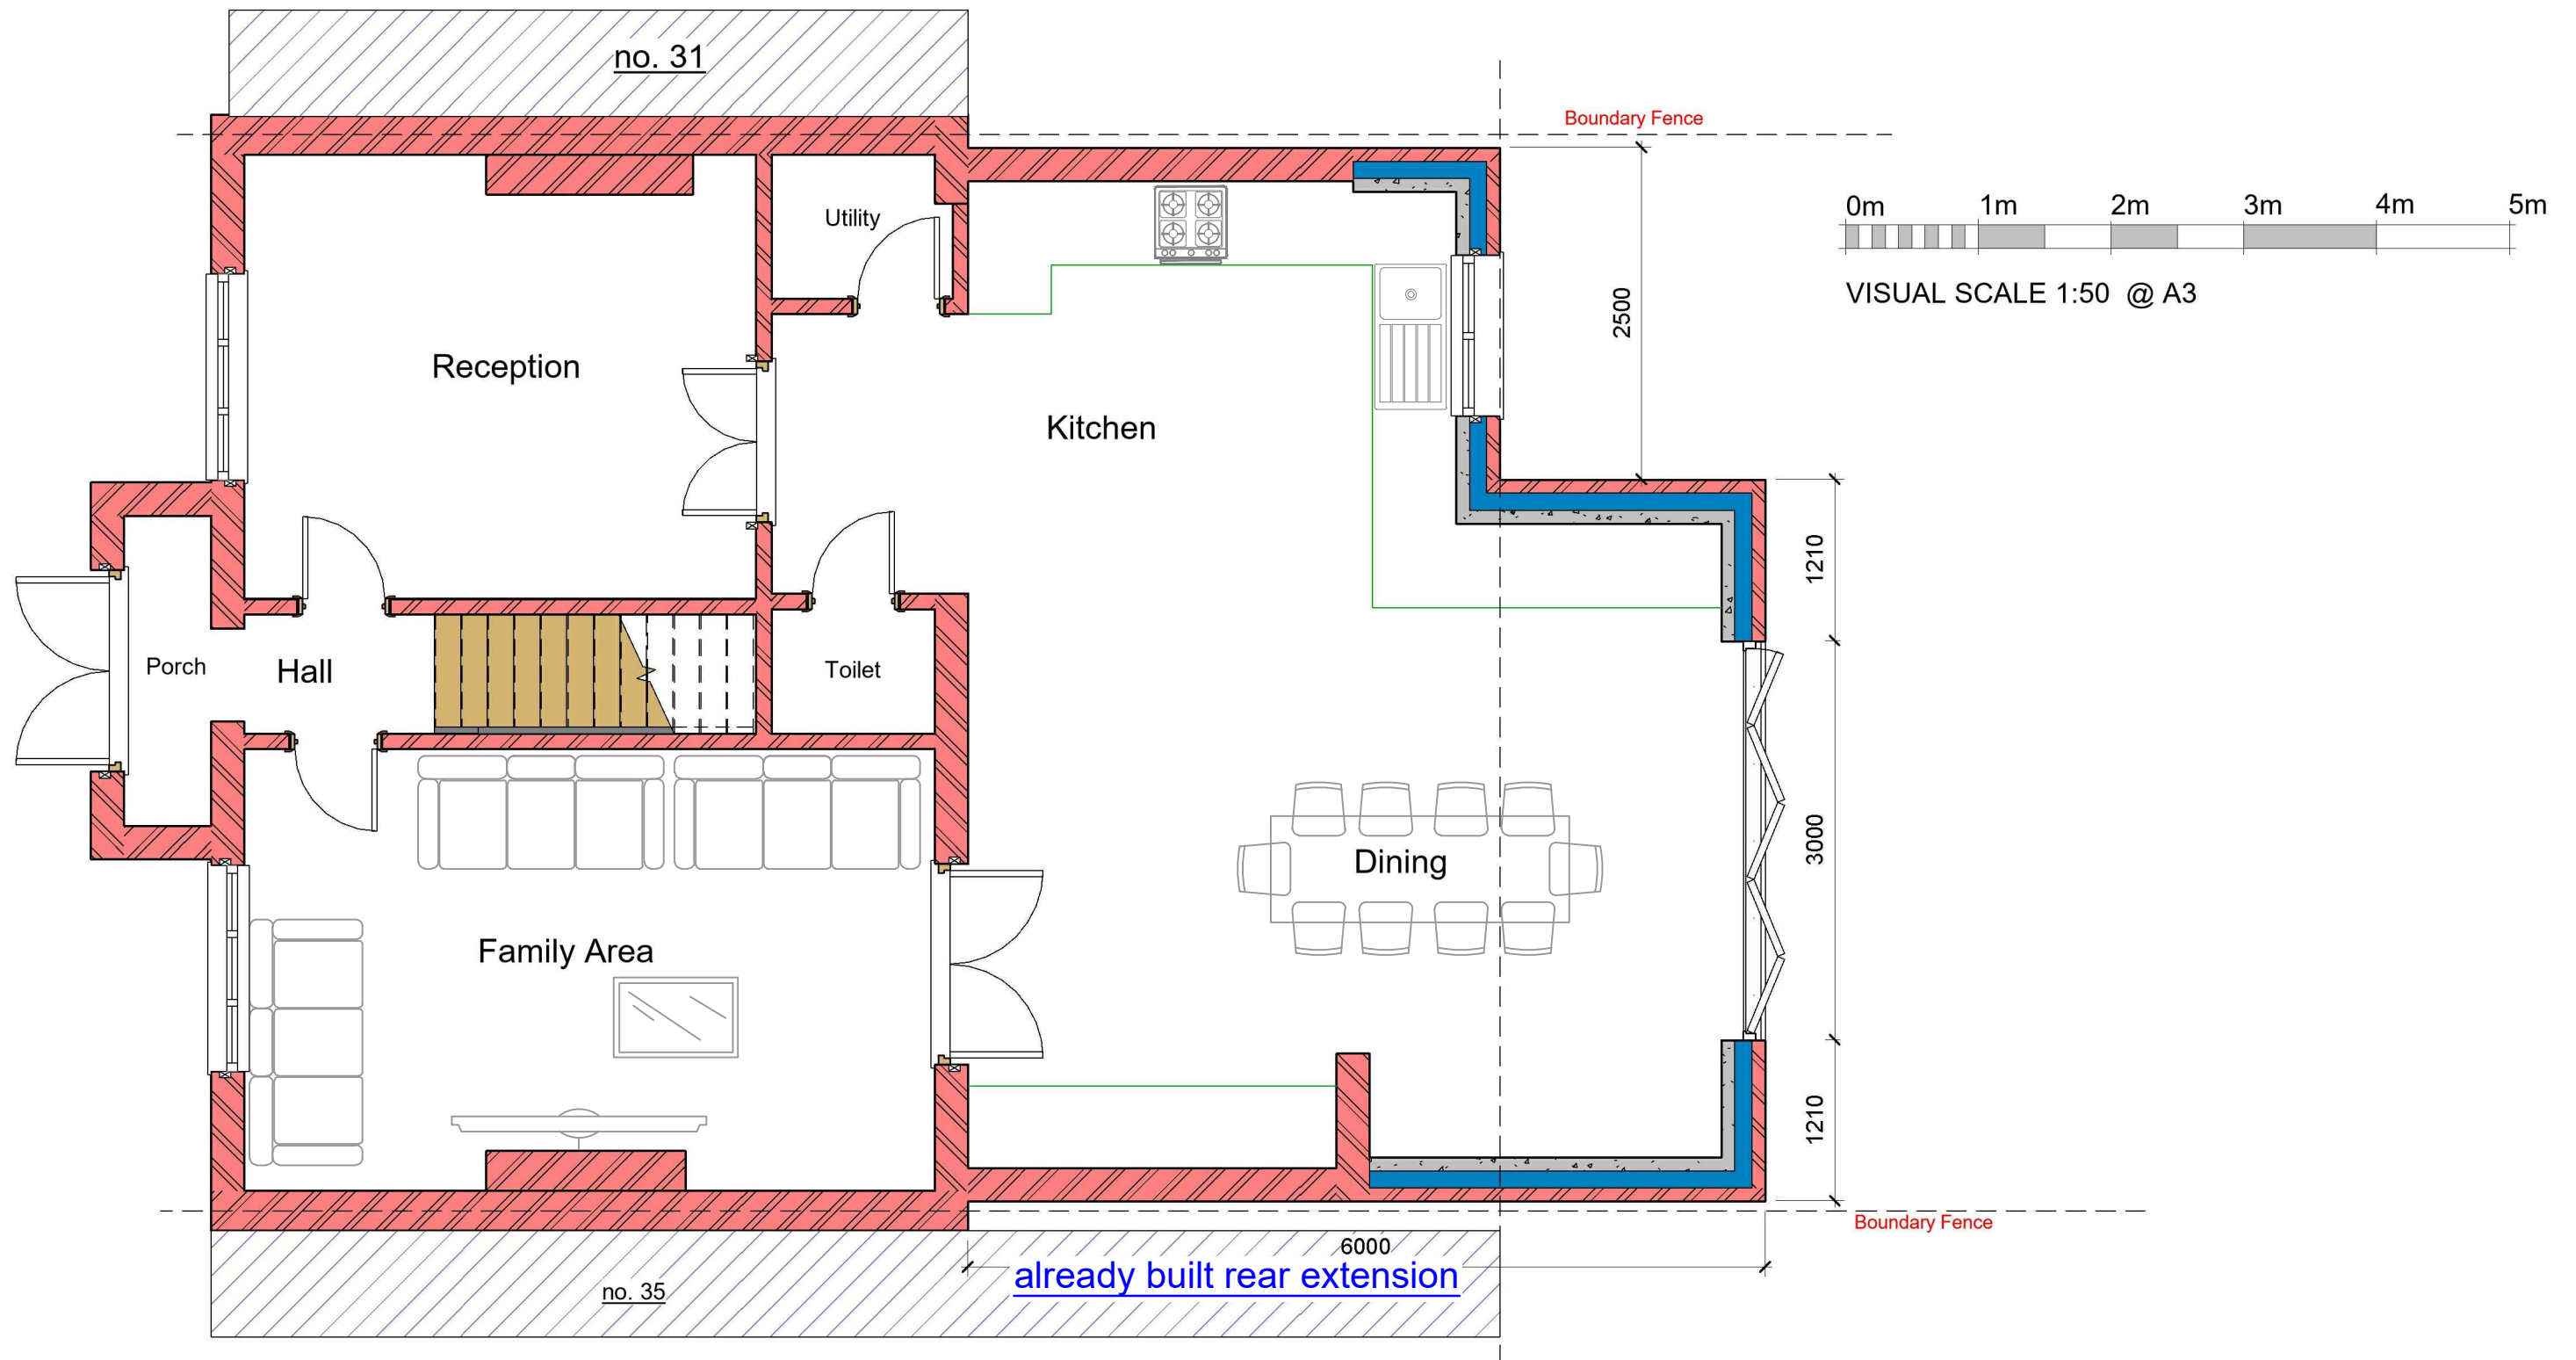

1 Proposed Ground Floor
1 : 50

GENERAL NOTES:

1. DO NOT SCALE FROM THE DRAWINGS
2. ALL DIMENSIONS ARE IN MILLIMETER.
3. VERIFY ALL DIMENSIONS AND CONDITIONS BEFORE BUILDING OR STARTING CONSTRUCTION.
4. NOTIFY THE DESIGNER IMMEDIATELY OF ANY DISCREPANCY OR VARIATION.
5. ALL WORK TO COMPLY WITH CURRENT BUILDING REGULATIONS AND CODES OF PRACTICE.



Art @ Rooshika

NISARG@HOTMAIL.COM

+44 - 7951491310

PROJECT

33 Hesa Road Hayes UB3 2DP

SHEET

Proposed Ground Floor

CLIENT

Mr Zaheer Imran

Date

Issue Date

Drawn by

Author

Checked by

Checker

Project number


Project Number

DRWAING NUMBER

A103


Scale (@ A3)

REV

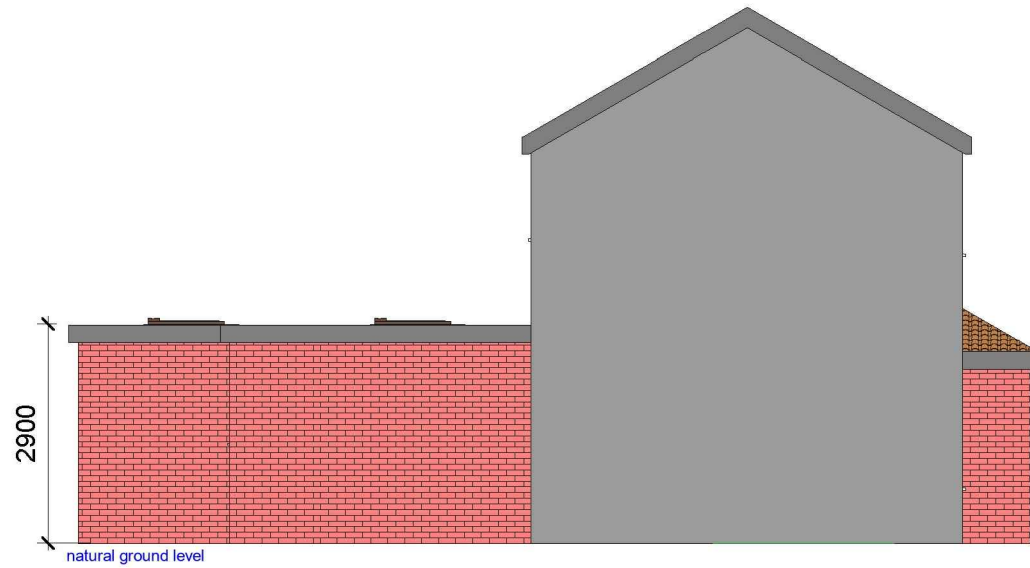

1 Proposed Side 01_Elevation
1 : 100


ALL PROPOSED MATERIALS/FINISHED TO MATCH WITH EXISTING.

 


VISUAL SCALE 1:100 @ A3



3 Proposed Rear_Elevation
1 : 100

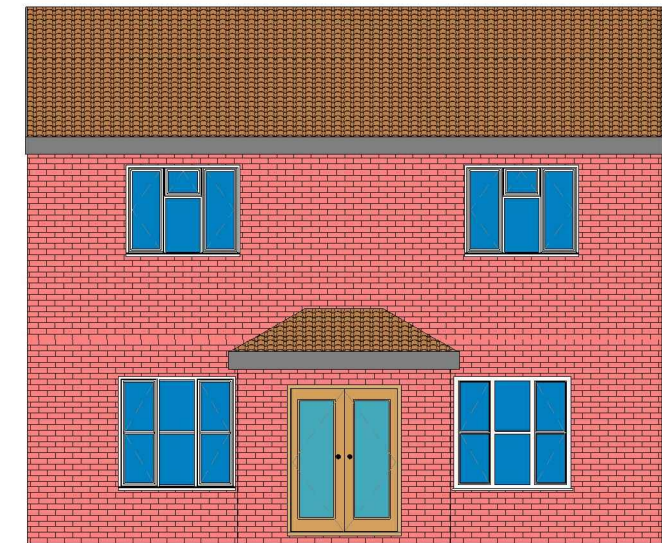

2 Proposed Front_Elevation
1 : 100

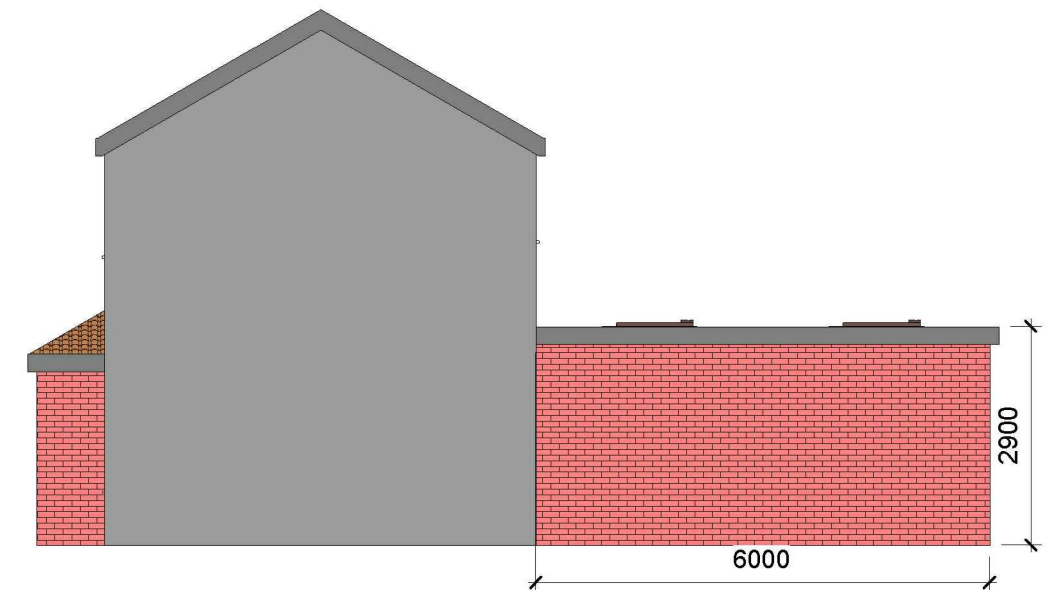

4 Proposed Side 02_Elevation
1 : 100

GENERAL NOTES:

- DO NOT SCALE FROM THE DRAWINGS
- ALL DIMENSIONS ARE IN MILLIMETER.
- VERIFY ALL DIMENSIONS AND CONDITIONS BEFORE BUILDING OR STARTING CONSTRUCTION.
- NOTIFY THE DESIGNER IMMEDIATELY OF ANY DISCREPANCY OR VARIATION.
- ALL WORK TO COMPLY WITH CURRENT BUILDING REGULATIONS AND CODES OF PRACTICE.



Art @ Rooshika

NISARG@HOTMAIL.COM

+44 - 7951491310

PROJECT

33 Hesa Road Hayes UB3 2DP

SHEET

Proposed Elevations

CLIENT

Mr Zaheer Imran

Date

Issue Date

Drawn by

Author

Checked by

Checker

Project number



Project Number

DRWAING NUMBER

A104

Scale (@ A3)


REV

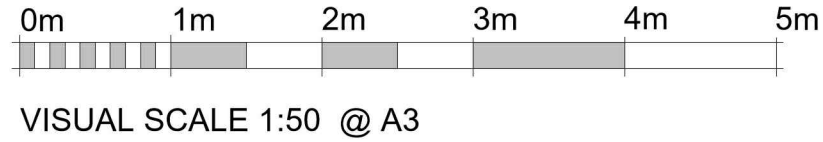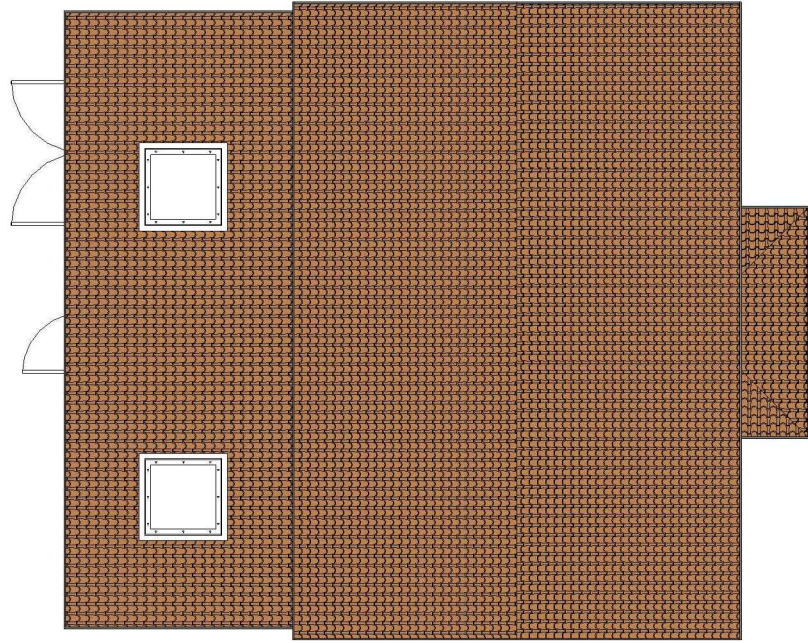

1

Existing Roof

1 : 100

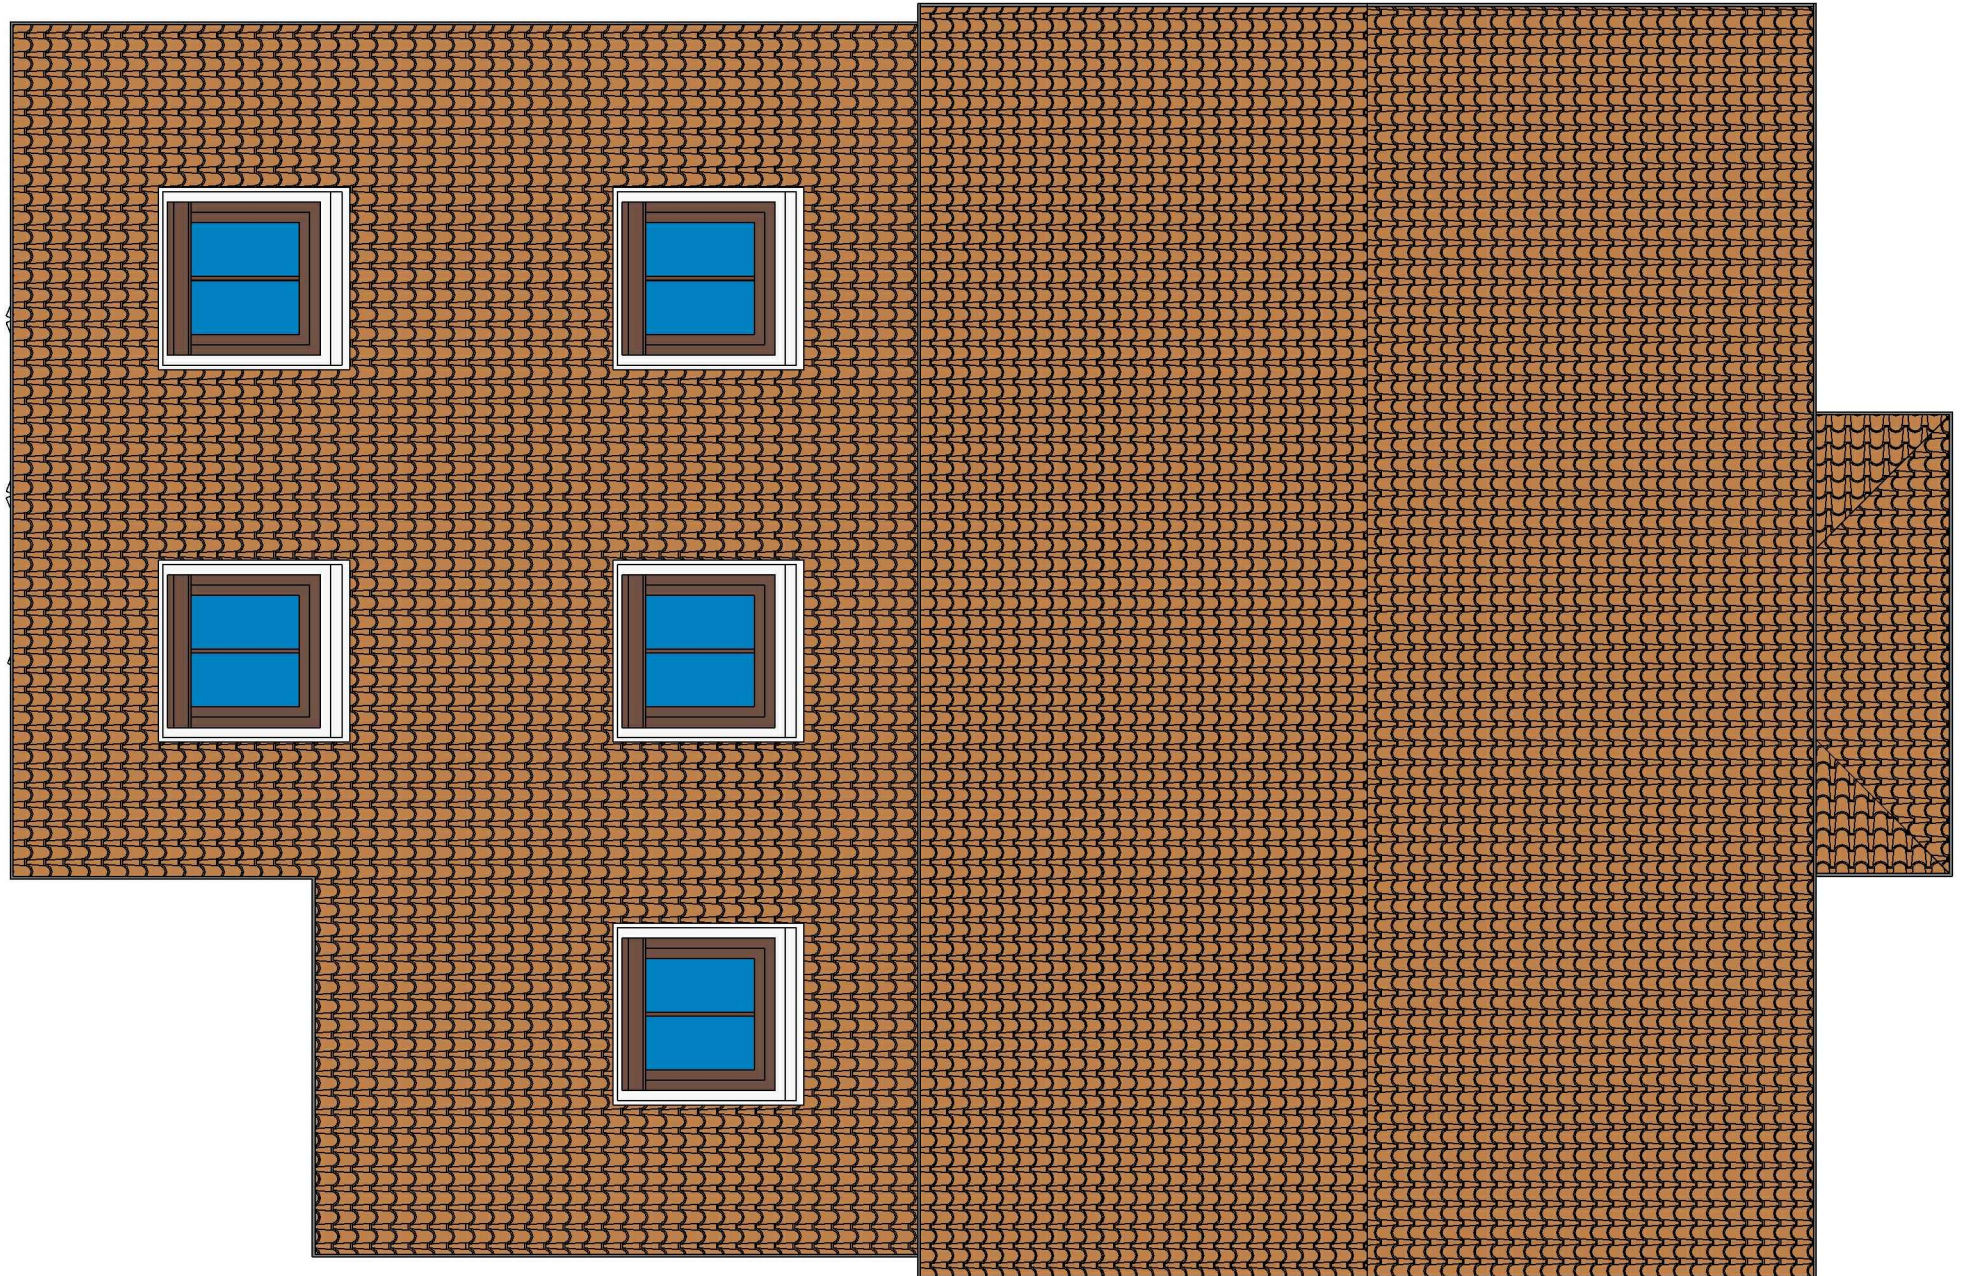

2

Proposed Roof

1 : 50

GENERAL NOTES:

1. DO NOT SCALE FROM THE DRAWINGS
2. ALL DIMENTIONS ARE IN MILLIMETER.
3. VERIFY ALL DIMENSIONS AND CONDITIONS BEFORE BUILDING OR STARTING CONSTRUCTION.
4. NOTIFY THE DESIGNER IMMEDIATELY OF ANY DISCREPANCY OR VARIATION.
5. ALL WORK TO COMPLY WITH CURRENT BUILDING REGULATIONS AND CODES OF PRACTICE.



Art @ Rooshika

NISARG@HOTMAIL.COM

+44 - 7951491310

PROJECT

33 Hesa Road Hayes UB3 2DP

SHEET

Existing & Proposed Roof Plan

CLIENT

Mr Zaheer Imran

Date

Issue Date

Drawn by

Author

Checked by

Checker

Project number


Project Number

DRWAING NUMBER


A105

Scale (@ A3)

REV

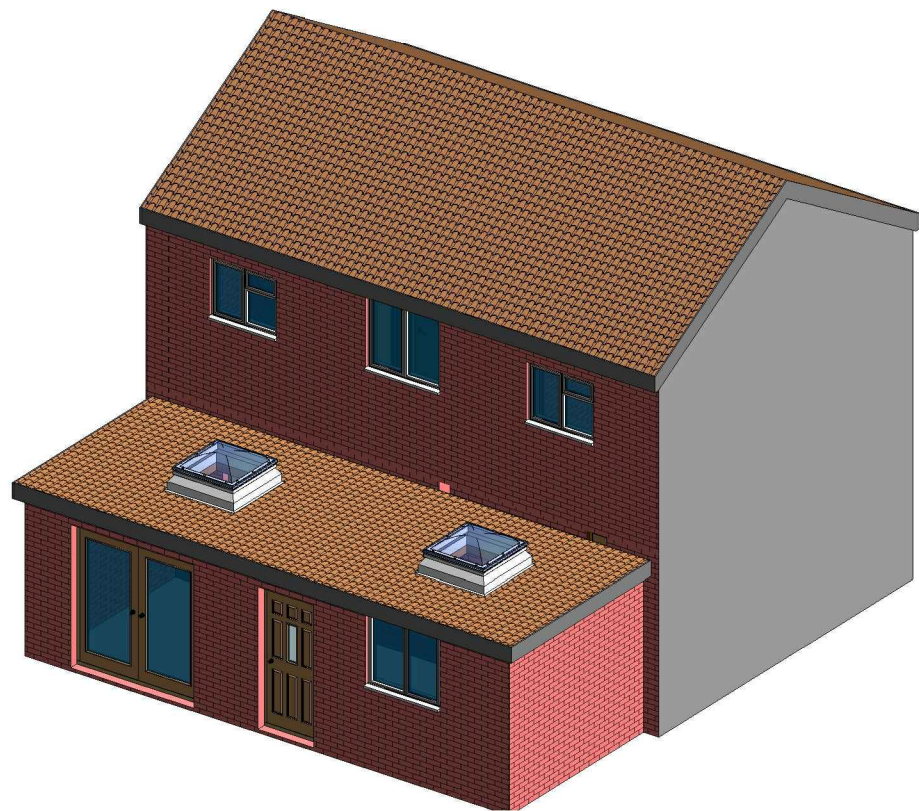

1 3D View 01 Existing

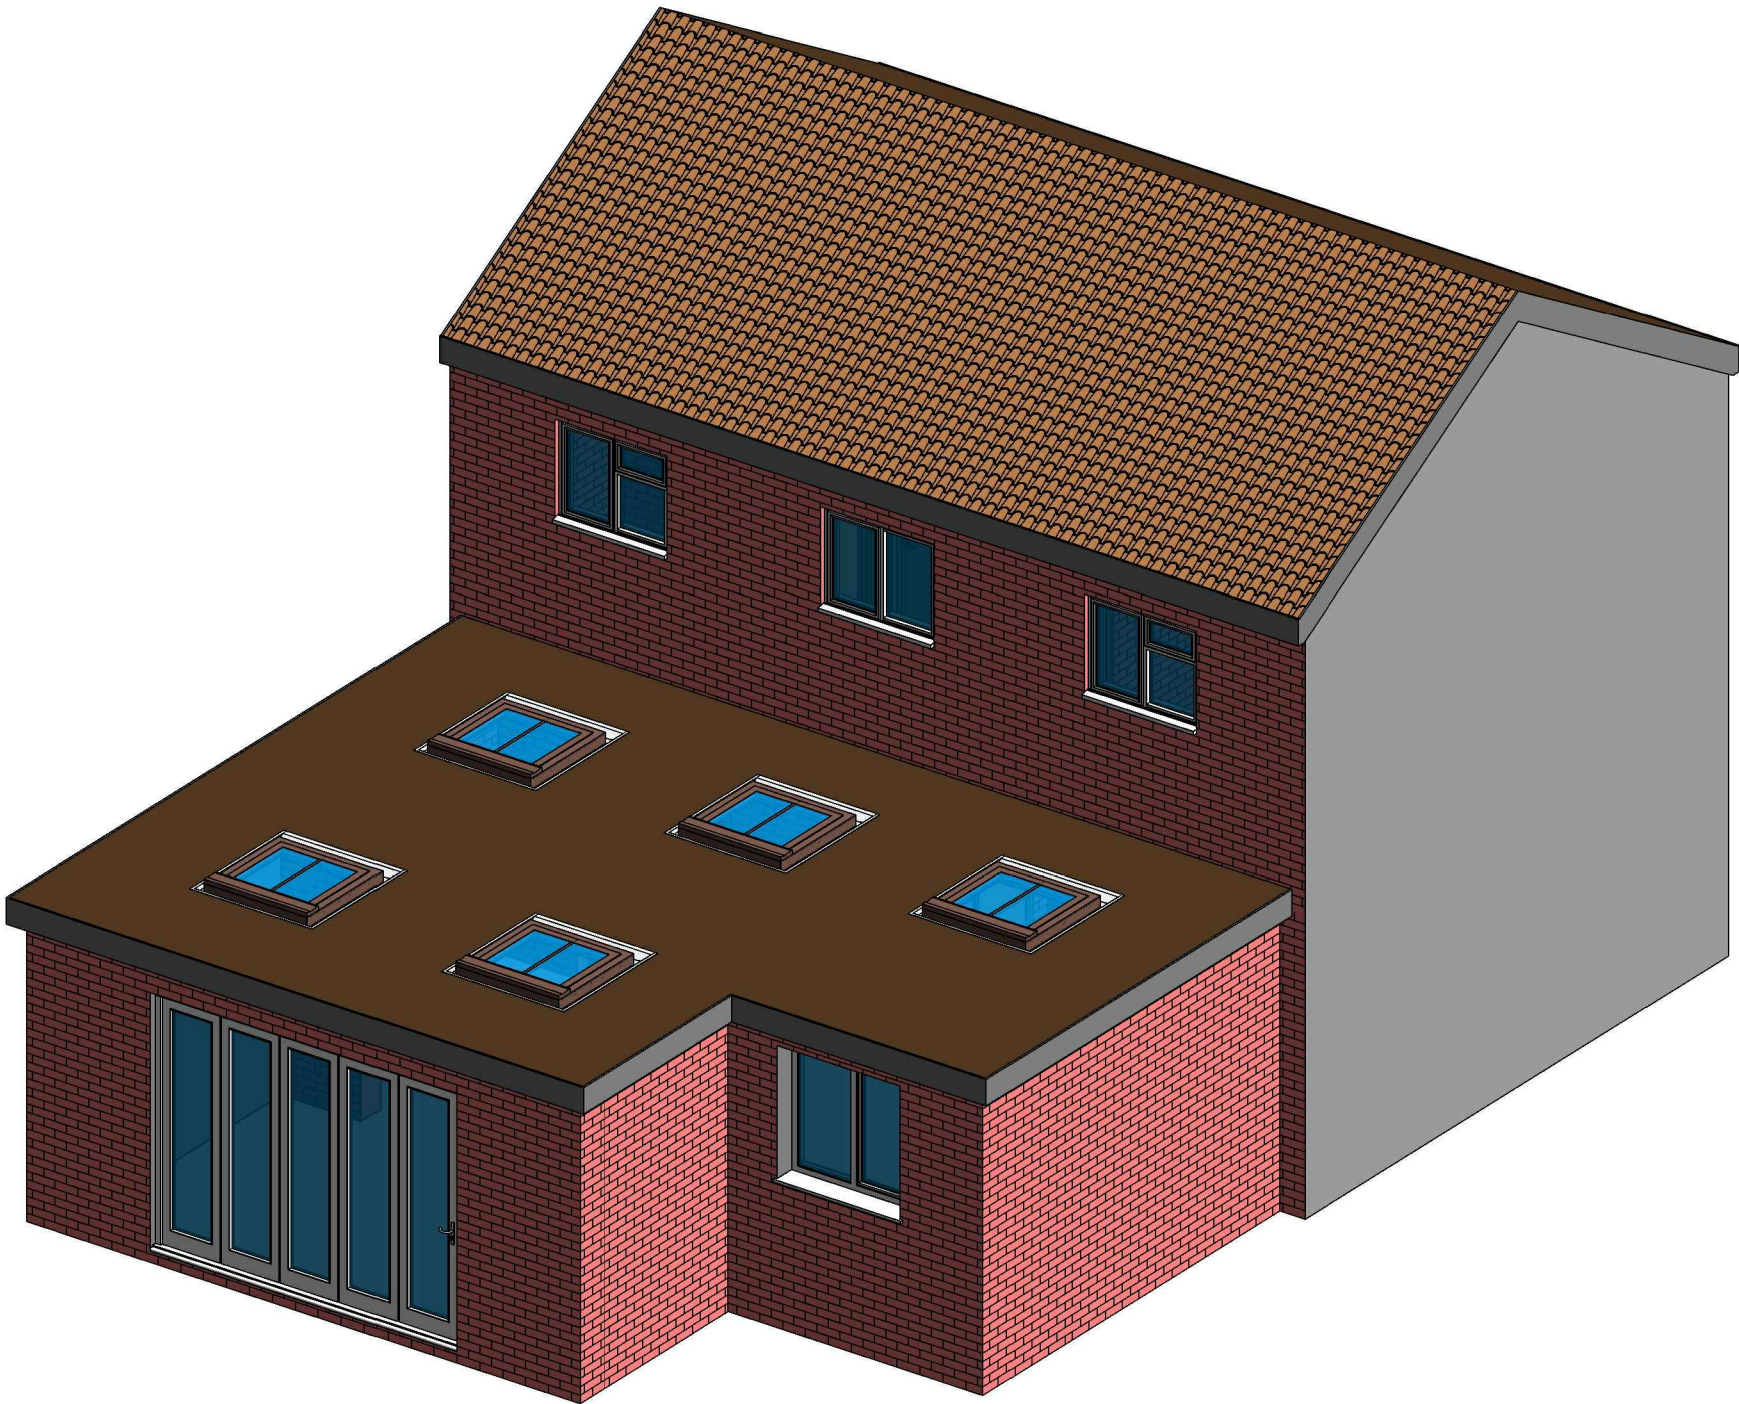

2 3D View 01 Proposed

GENERAL NOTES:

1. DO NOT SCALE FROM THE DRAWINGS
2. ALL DIMENSIONS ARE IN MILLIMETER.
3. VERIFY ALL DIMENSIONS AND CONDITIONS BEFORE BUILDING OR STARTING CONSTRUCTION.
4. NOTIFY THE DESIGNER IMMEDIATELY OF ANY DISCREPANCY OR VARIATION.
5. ALL WORK TO COMPLY WITH CURRENT BUILDING REGULATIONS AND CODES OF PRACTICE.



Art @ Rooshika

NISARG@HOTMAIL.COM

+44 - 7951491310

PROJECT

33 Hesa Road Hayes UB3 2DP

SHEET

3D View

CLIENT

Mr Zaheer Imran

Date

Issue Date

Drawn by

Author

Checked by

Checker

Project number

Project Number

DRWAING NUMBER

A106

Scale (@ A3)

REV