

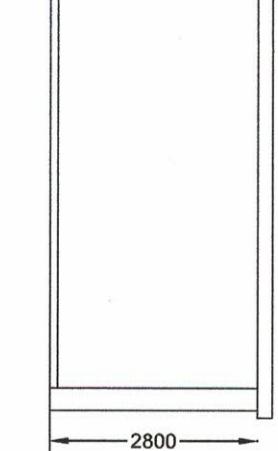
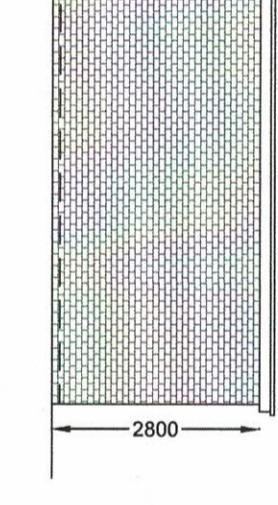


**Outbuilding in Rear Garden at
25 Raleigh Avenue, Hayes UB4 0ED**


0
1
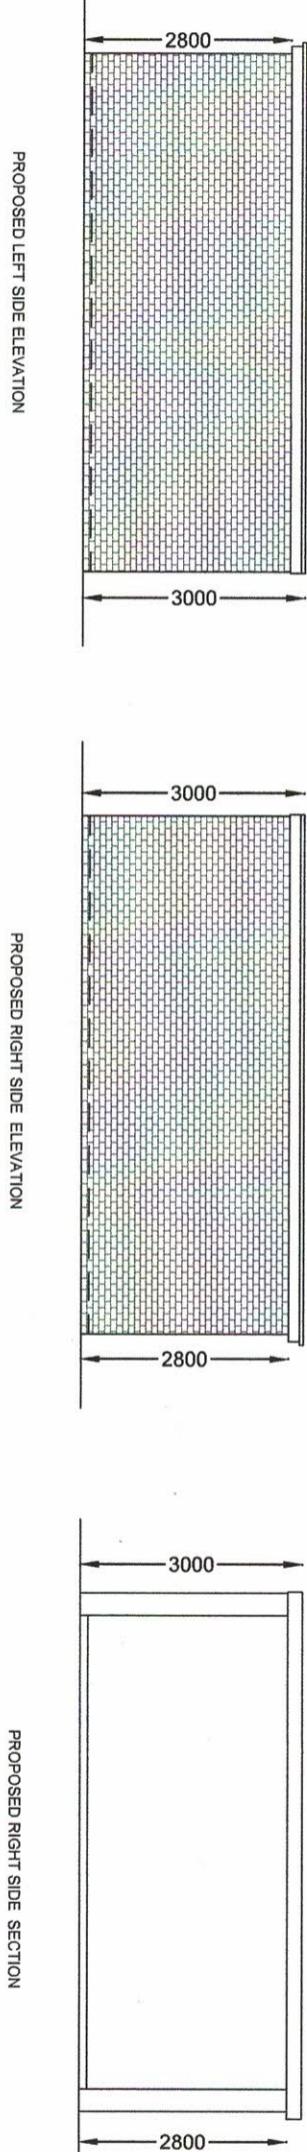


PROPOSED FLOOR PLAN

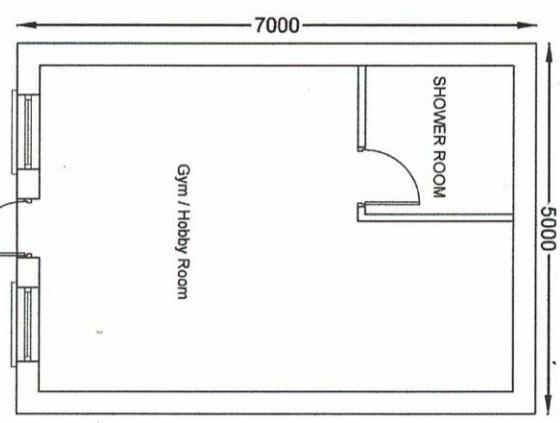


PROPOSED ROOF PLAN

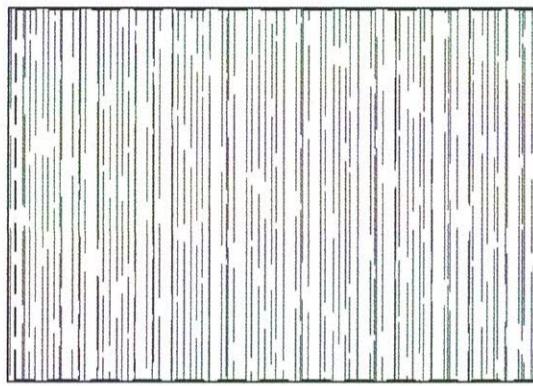

PROPOSED FRONT ELEVATION

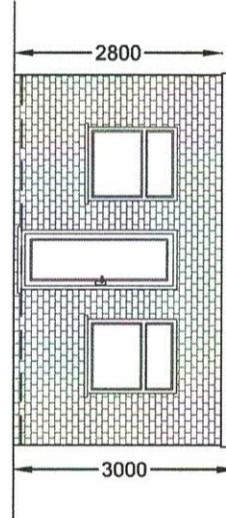

PROPOSED REAR ELEVATION

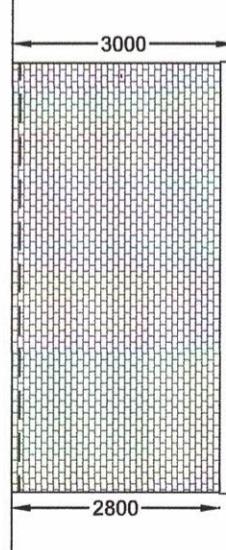

Scale: 1:100 @ A3

Date: June-2024

Client:

Mr Pardeep Singh

Chani Sira
Building Designs
Mobile No. 07930146381

This Drawing is Copyright and may not be reproduced or copied, in whole or in part, without express permission.
Contractor/Builder to check all dimension on site, Before commencement of any works. Figured dimension only to be used.