




EXISTING GROUND FLOOR PLAN 1:100

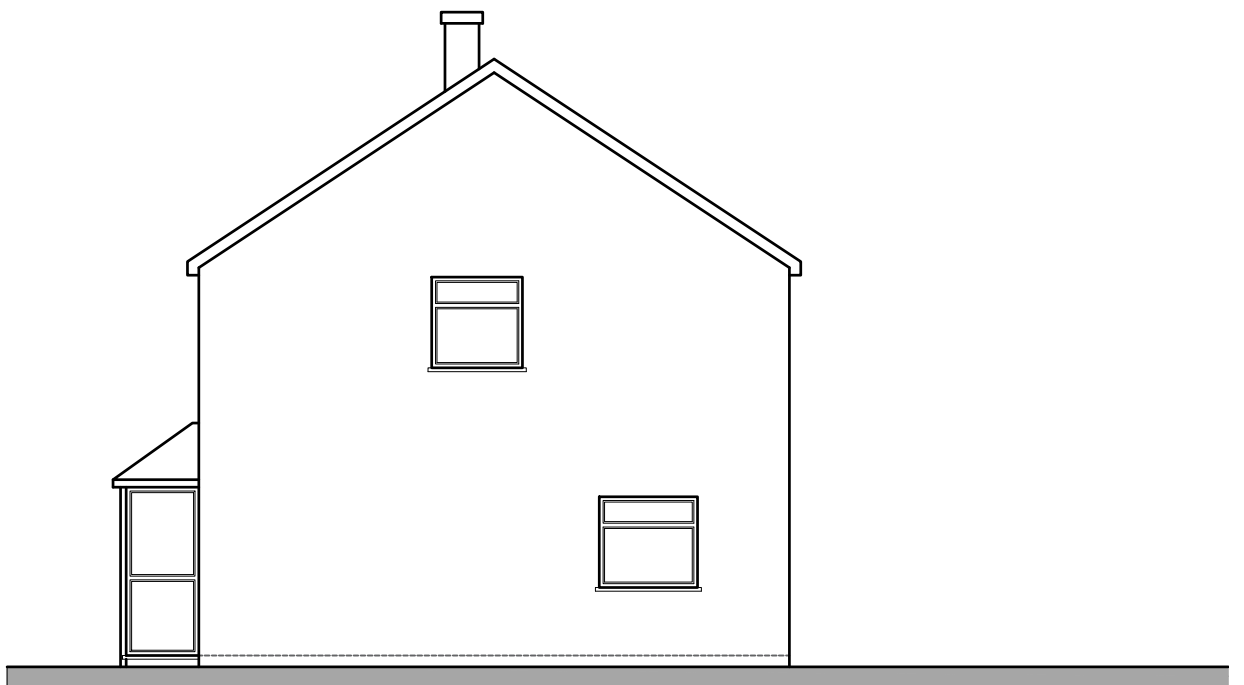

EXISTING SIDE ELEVATION 1:100

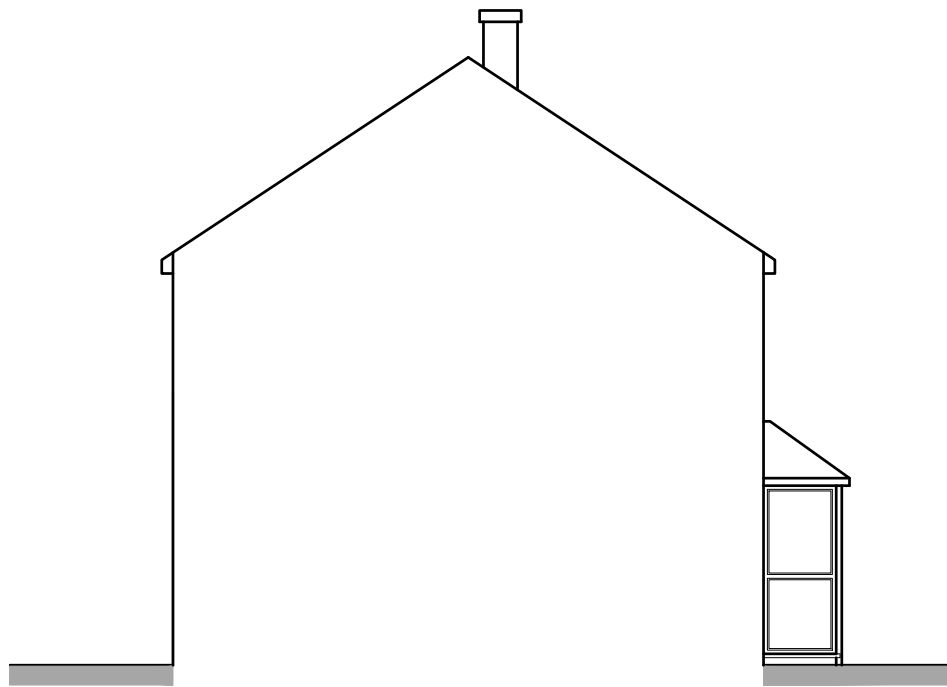

EXISTING SIDE ELEVATION 1:100

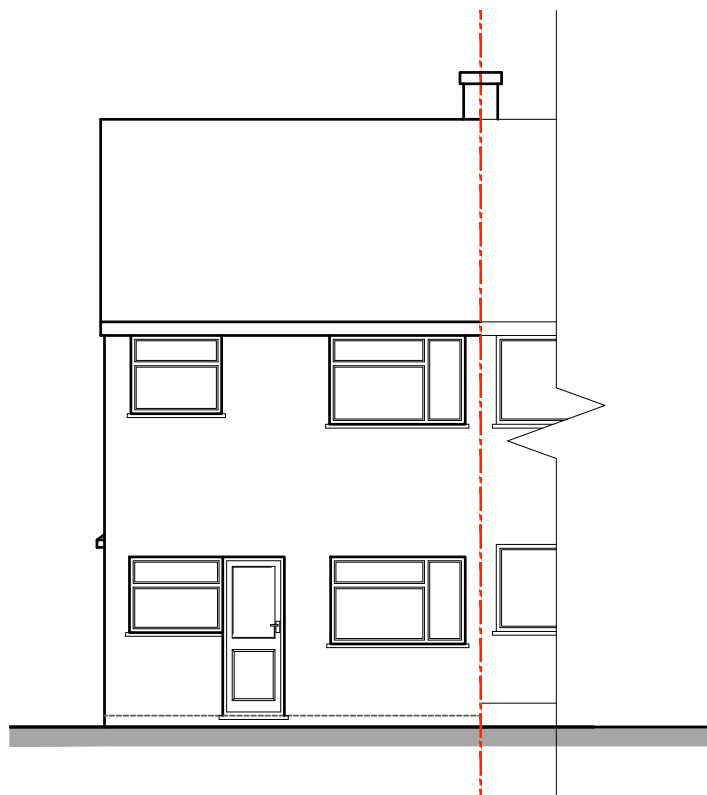

EXISTING REAR ELEVATION 1:100

PROJECT PROPOSED SINGLE STOREY REAR EXTENSION.	REVISIONS		SITE. 93 New Rd Harlington, Hayes UB3 5BQ	PROJECT NO: PL/01	SHEET TITLE EXISTING DRAWINGS		Drawing produced by AArchitecture Contact: 07934 906060 abdul@awarchitecture.co.uk
	R. NO	DATED		DESCRIPTION	SIGN	SCALE as shown @A3	