




PROPOSED ROOF PLAN

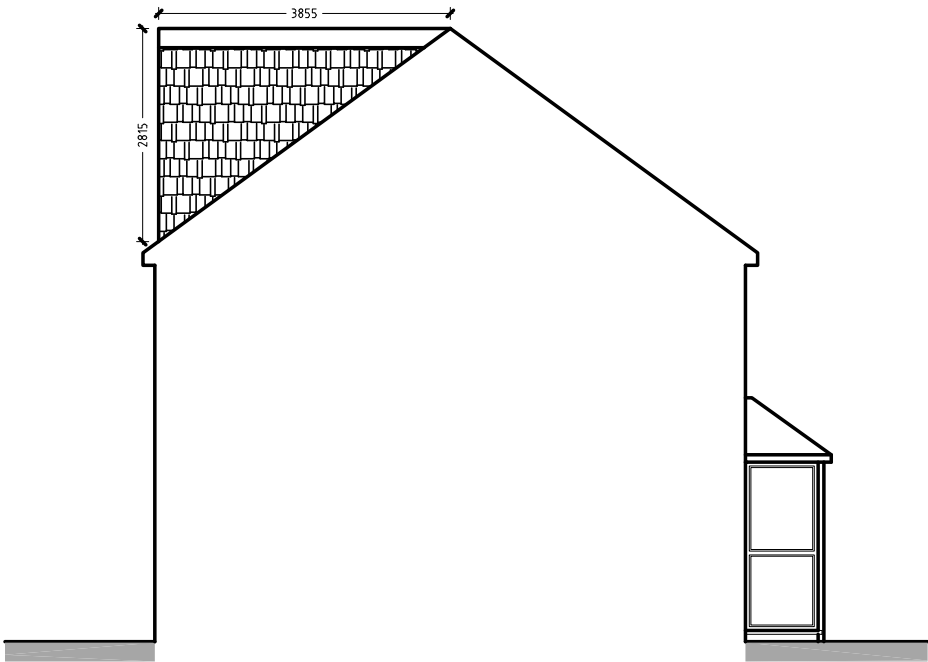


PROPOSED SIDE ELEVATION 1:100

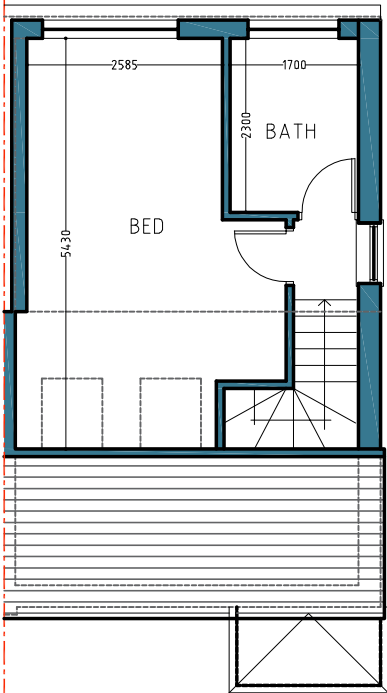


PROPOSED LOFT PLAN

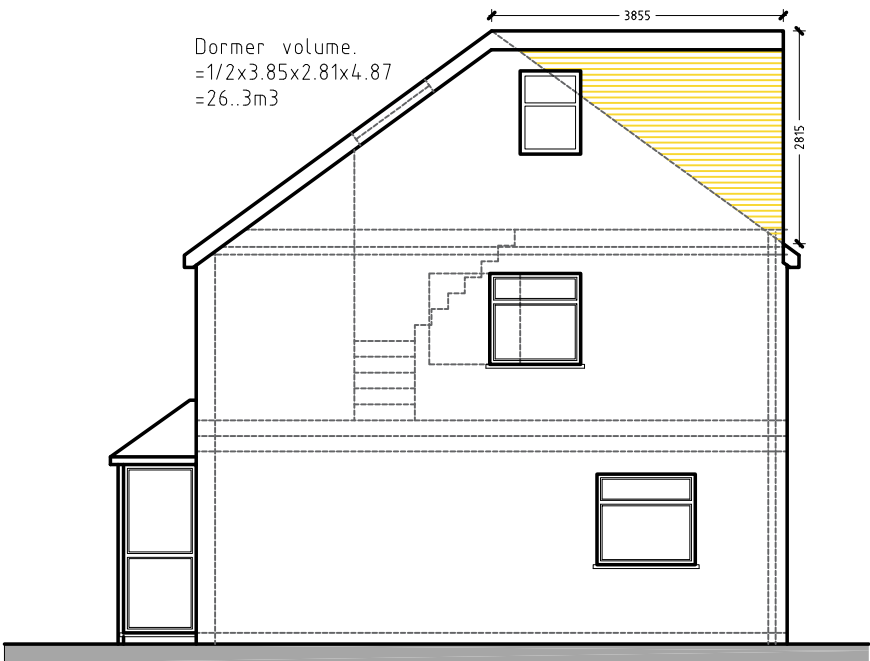

PROPOSED SIDE ELEVATION 1:100

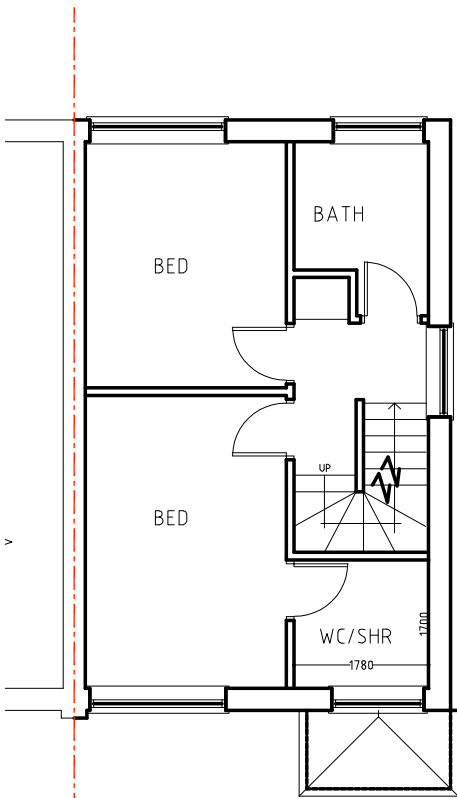

PROPOSED FIRST FLOOR PLAN

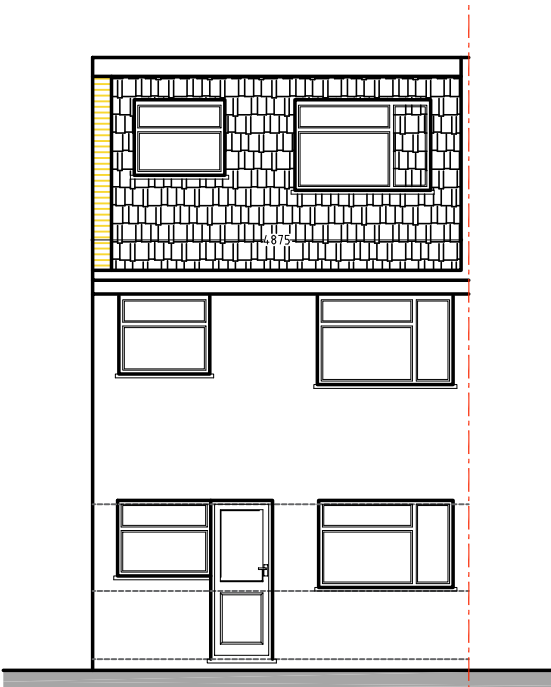

PROPOSED REAR ELEVATION 1:100



PROPOSED FRONT ELEVATION 1:100

PROJECT
PROPOSED LOFT CONVERSION
INCLUDING REAR DORMER
WINDOW

REVISIONS			
R. NO	DATED	DESCRIPTION	SIGN

SITE.
93 New Rd Harlington,
Hayes
UB3 5BQ

PROJECT NO: CLD/02		SHEET TITLE PROPOSED DRAWINGS	
SCALE as shown @A3	DATE 08/01/2024	DEALT	CHECKED AW

Drawing produced by
A Warchitecture
Contact: 07934 906060
abdul@awarchitecture.co.uk