

# Specsavers


## Hayes

Unit 1-5 19 Botwell Lane  
Hayes  
Middlesex  
UB2 2AB

Issue 02 - 28/11/2022



# Site Plan

 

Site plan to be supplied

- 01 Internally Illuminated Fascia Sign**
- 02 D/S Internally Illuminated Projection Sign**
- 03 Manifestation Dots**
- 04 Welcome Text**
- 05 Opening Hours Vinyl**



**Site  
Specsavers  
Hayes**

**Job Number**  
126018A      **Page**  
2 of 9  
**Drawing Location**  
U:\2022\2022 Drawings\Specsavers\

**Scale**  
as shown @ A3  
**Issue / Rev**  
Issue 02

**Drawn by**  
WO  
**Checked by**  
PM

**Sales Rep**  
JS  
**Date**  
15/11/2022



**BUTTERFIELD SIGNS LTD**  
174 Sunbridge Rd  
Bradford West Yorkshire  
BD1 2RZ  
Tel: 01274 722244  
Fax: 01274 848996  
Web: [www.butterfieldsigns.co.uk](http://www.butterfieldsigns.co.uk)

# Proposed Elevations




EXISTING FRONT ELEVATION - SCALE 1:100 @ A3



PROPOSED FRONT ELEVATION - SCALE 1:100 @ A3

- 01 Internally Illuminated Fascia Sign
- 02 D/S Internally Illuminated Projection Sign
- 03 Manifestation Dots
- 04 Welcome Text
- 05 Opening Hours Vinyl

 

**Site**  
Specsavers  
Hayes

**Job Number**  
126018A

**Page**  
3 of 9

**Drawing Location**  
U:\2022\2022 Drawings\Specsavers\

**Scale**  
as shown @ A3

**Issue / Rev**  
Issue 02

**Drawn by**  
WO

**Checked by**  
PM

**Sales Rep**  
JS

**Date**  
15/11/2022



**BUTTERFIELD SIGNS LTD**  
174 Sunbridge Rd  
Bradford West Yorkshire  
BD1 2RZ  
Tel: 01274 722244  
Fax: 01274 848996  
Web: [www.butterfieldsigns.co.uk](http://www.butterfieldsigns.co.uk)

# Proposed Visual

Existing



Proposed



**Site**  
Specsavers  
Hayes

**Job Number**  
126018A

**Page**  
4 of 9

**Drawing Location**  
U:\2022\2022 Drawings\Specsavers\

**Scale**  
as shown @ A3

**Issue / Rev**  
Issue 02

**Drawn by**  
WO

**Checked by**  
PM

**Sales Rep**  
JS

**Date**  
15/11/2022



**BUTTERFIELD SIGNS LTD**  
174 Sunbridge Rd  
Bradford West Yorkshire  
BD1 2RZ  
Tel: 01274 722244  
Fax: 01274 848996  
Web: [www.butterfieldsigns.co.uk](http://www.butterfieldsigns.co.uk)

## Sign 01 - Internally Illuminated Fascia Sign

01 no formed 2mm aluminium fascia panel with 50mm returns - finished 2418C (40% gloss).

Complete with 20mm upstand and fixed direct to substrate with 40 x 40 x 3 fixing angles.

'Specsavers' logo - Manufactured from Opal 050 Acrylic and complete with self-coloured opaque green vinyl to face and 18mm of logo returns - allowing only partial return illumination.

'Specsavers' Letters push-through 1T77 acrylic and internally illuminated with LEDs.


'Caring for you sight and hearing' strapline - 1T77 acrylic pushed through fascia face and internally illuminated.

Secured to fascia sign face flush with fixings to suit.

Size: As shown

Scale: 1:25

### DIMENSIONS TBC

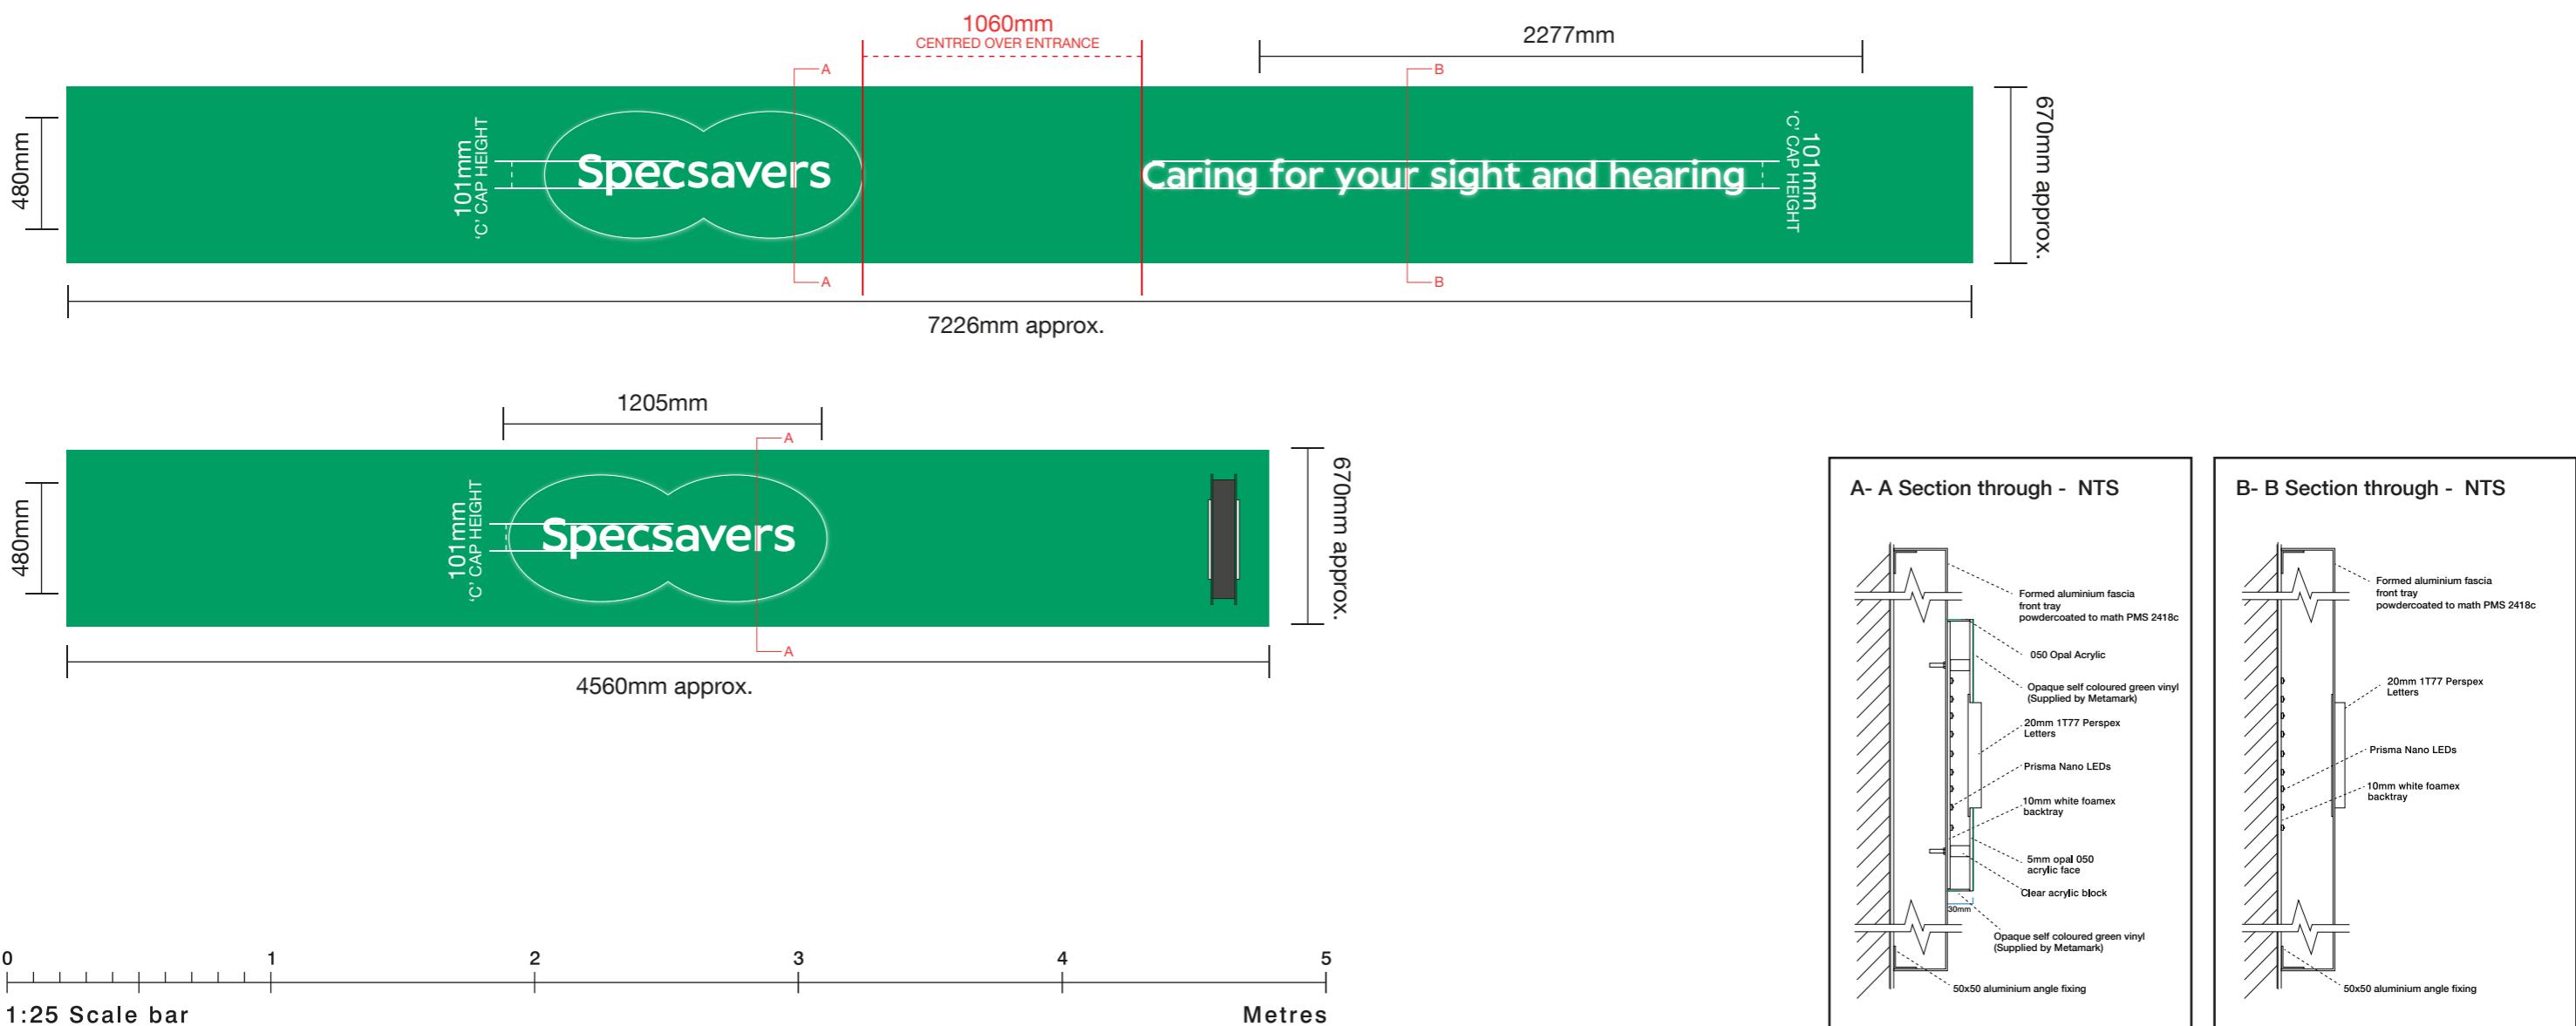

Site  
Specsavers  
Hayes

Job Number  
126018A

Page  
5 of 9

Drawing Location  
U:\2022\2022 Drawings\Specsavers\

Scale  
as shown @ A3

Issue / Rev  
Issue 02

Drawn by  
WO

Checked by  
PM

Sales Rep  
JS

Date  
15/11/2022



BUTTERFIELD SIGNS LTD  
174 Sunbridge Rd  
Bradford West Yorkshire  
BD1 2RZ  
Tel: 01274 722244  
Fax: 01274 848996  
Web: www.butterfieldsigns.co.uk



## Sign 02 - D/S Internally Illuminated Projection Sign

Manufactured from fret-cut 2.5mm aluminium face panels.


Logo lozenge shape from 20mm Opal 050 Acrylic pushed through and complete with C3 Green vinyl applied to face only to allow for edge illumination. 'Specsavers' letters to be weeded form vinyl and complete with set of 5mm Opal 050 individual letters bonded to face. Face panels fixed to 3mm U-Channel with 20x20x3mm extruded aluminium angle fixing. All secured to internal 32x32x3mm aluminium SHS framework and fixed direct to substrate with fixings to suit.

Size: 900 x 500mm


Scale: 1:10

  

Front view

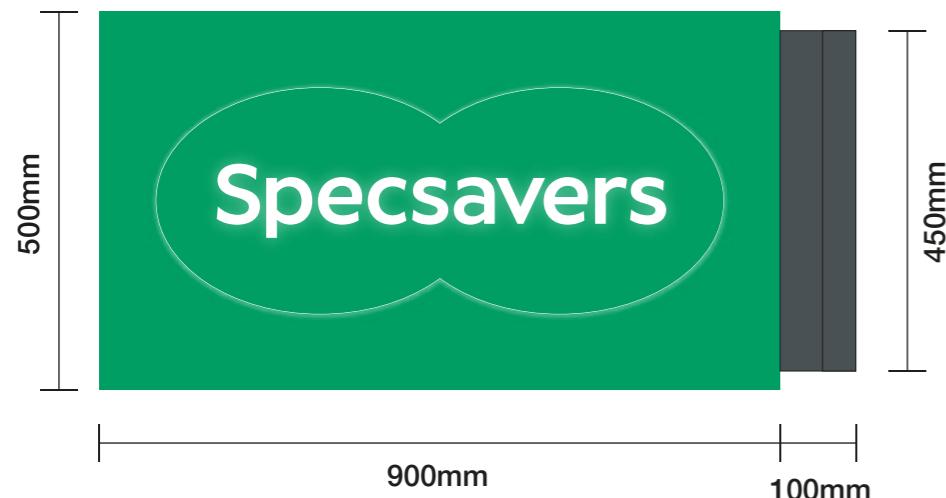

Reverse view

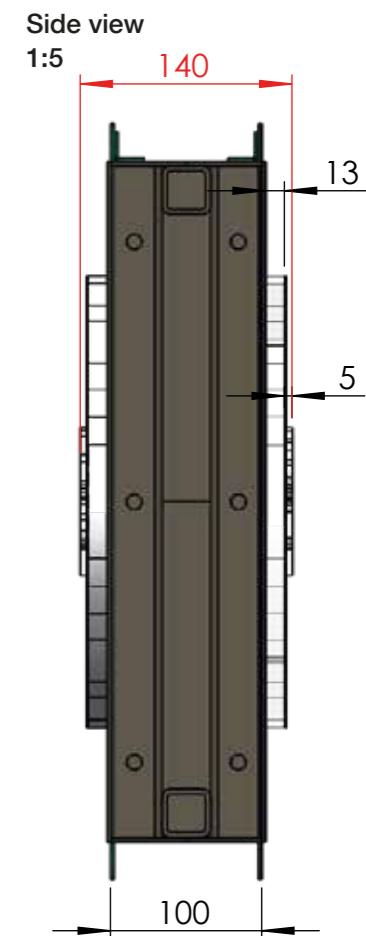

Site  
Specsavers  
Hayes

Job Number  
126018A

Page  
6 of 9

Drawing Location  
U:\2022\2022 Drawings\Specsavers\

Scale  
as shown @ A3

Issue / Rev  
Issue 02

Drawn by  
WO

Checked by  
PM

Sales Rep  
JS

Date  
15/11/2022



BUTTERFIELD SIGNS LTD  
174 Sunbridge Rd  
Bradford West Yorkshire  
BD1 2RZ  
Tel: 01274 722244  
Fax: 01274 848996  
Web: www.butterfieldsigns.co.uk




**Sign 03 - Manifestation Dots (Qty TBC)**

Plot cut frosted vinyl manifestation dots

Reverse applied to glazing.

Size: As shown

Scale: 1:20

  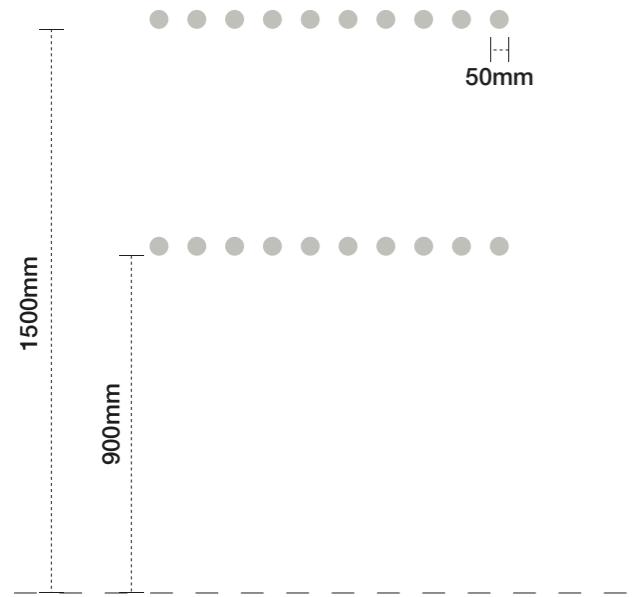

**Site**  
Specsavers  
Hayes

**Job Number**  
126018A

**Page**  
7 of 9

**Drawing Location**  
U:\2022\2022 Drawings\Specsavers\

**Scale**  
as shown @ A3

**Issue / Rev**  
Issue 02

**Drawn by**  
WO

**Checked by**  
PM

**Sales Rep**  
JS

**Date**  
15/11/2022



**BUTTERFIELD SIGNS LTD**  
174 Sunbridge Rd  
Bradford West Yorkshire  
BD1 2RZ  
Tel: 01274 722244  
Fax: 01274 848996  
Web: [www.butterfieldsigns.co.uk](http://www.butterfieldsigns.co.uk)

**Sign 04 - Welcome Text**


1No. Set of 10mm clear acrylic letters, finished

Grey RAL 7022.

To be fixed to wall using D/S VHB tape.

Size: 89mm Cap Height

Scale: 1:10

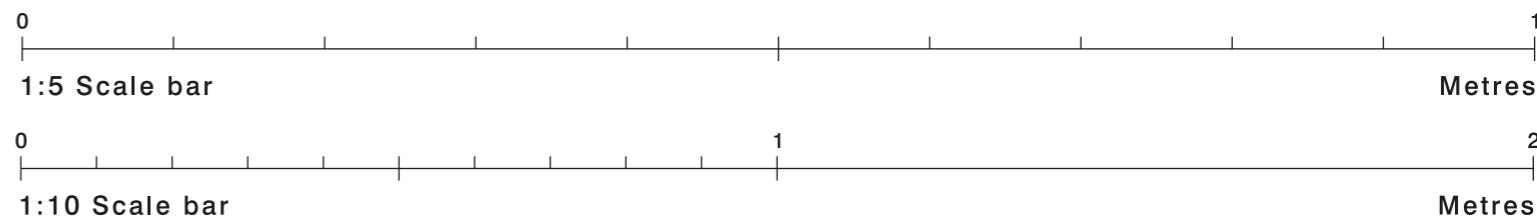

# Hello, welcome to Specsavers Hayes

1091mm

**Sign 05 - Opening Hours Vinyl**

1No. Digitally printed opening hours vinyl graphic reverse applied to glazing.

Size: 110 x 320mm

Scale: 1:5

Opening Time TBC



**Site**  
Specsavers  
Hayes

**Job Number**  
126018A

**Page**  
8 of 9

**Drawing Location**  
U:\2022\2022 Drawings\Specsavers\

**Scale**  
as shown @ A3

**Issue / Rev**  
Issue 02

**Drawn by**  
WO

**Checked by**  
PM

**Sales Rep**  
JS

**Date**  
15/11/2022



**BUTTERFIELD SIGNS LTD**  
174 Sunbridge Rd  
Bradford West Yorkshire  
BD1 2RZ  
Tel: 01274 722244  
Fax: 01274 848996  
Web: www.butterfieldsigns.co.uk

# Internal Plan

Metres  
0 1 2 3 4 5 6 7 8 9 10  
1:100 Scale bar

Internal GA plan to be supplied



**Site**  
Specsavers  
Hayes

**Job Number**  
126018A      **Page**  
9 of 9  
**Drawing Location**  
U:\2022\2022 Drawings\Specsavers\

**Scale**  
as shown @ A3  
**Issue / Rev**  
Issue 02

**Drawn by**  
WO  
**Checked by**  
PM

**Sales Rep**  
JS  
**Date**  
15/11/2022



**BUTTERFIELD SIGNS LTD**  
174 Sunbridge Rd  
Bradford West Yorkshire  
BD1 2RZ  
Tel: 01274 722244  
Fax: 01274 848996  
Web: [www.butterfieldsigns.co.uk](http://www.butterfieldsigns.co.uk)