




PROPOSED FRONT ELEVATION
SCALE 1:100

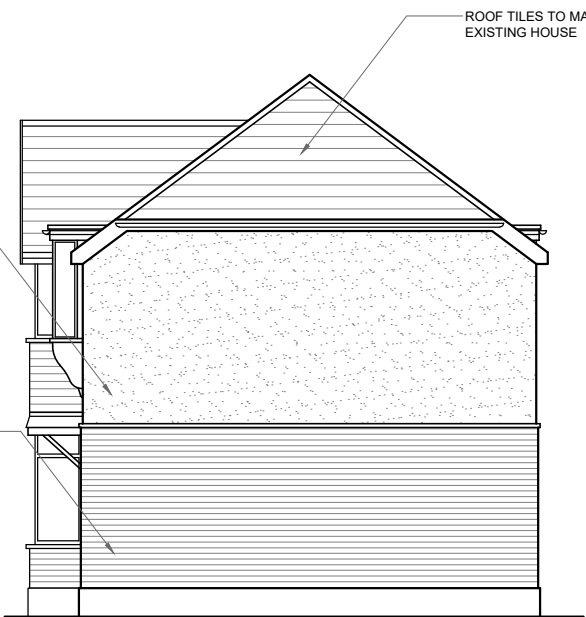


PROPOSED SIDE ELEVATION (SOUTH WEST)
SCALE 1:100

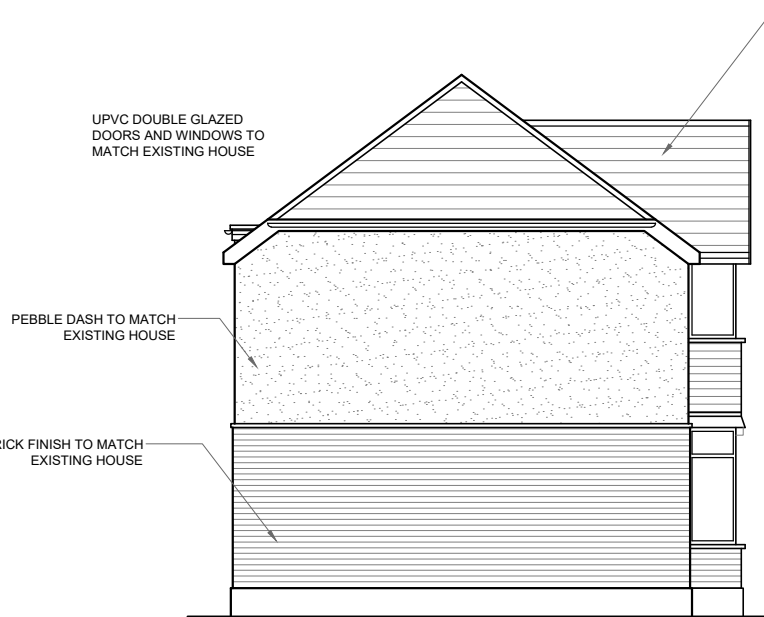


PROPOSED SIDE ELEVATION (NORTH EAST)
SCALE 1:100

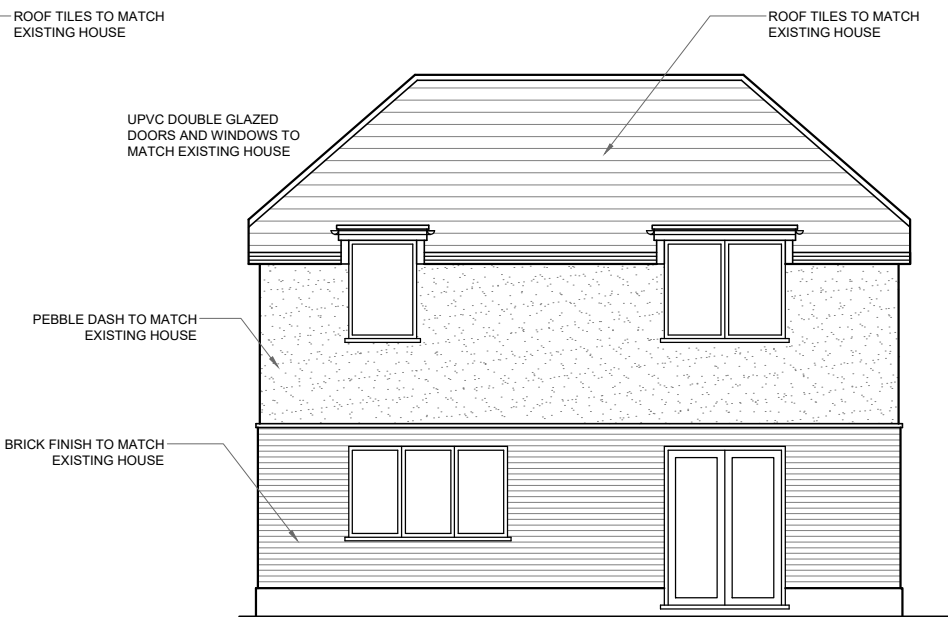


PROPOSED REAR ELEVATION
SCALE 1:100

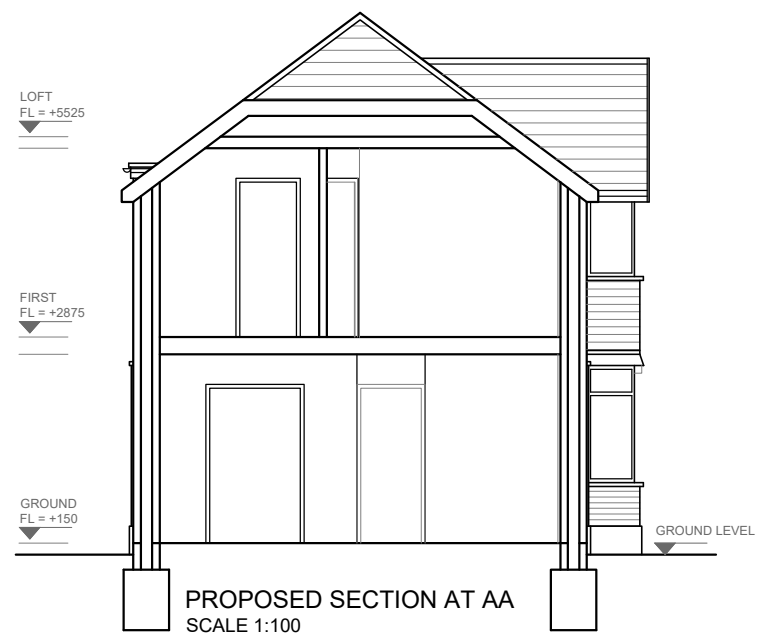


PROPOSED SECTION AT AA
SCALE 1:100

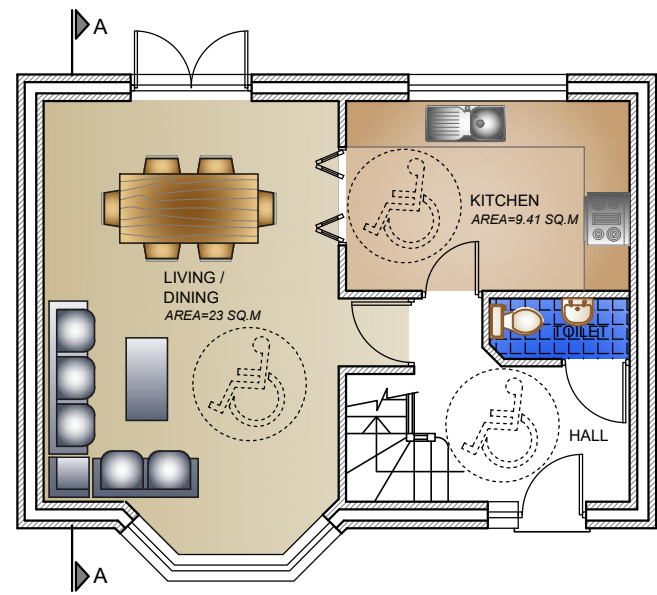


PROPOSED GROUND FLOOR PLAN
SCALE 1:100

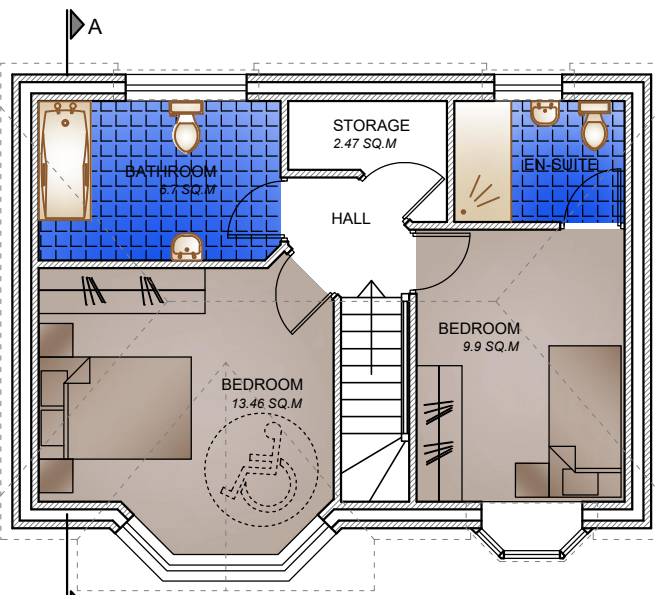

PROPOSED FIRST FLOOR PLAN
SCALE 1:100

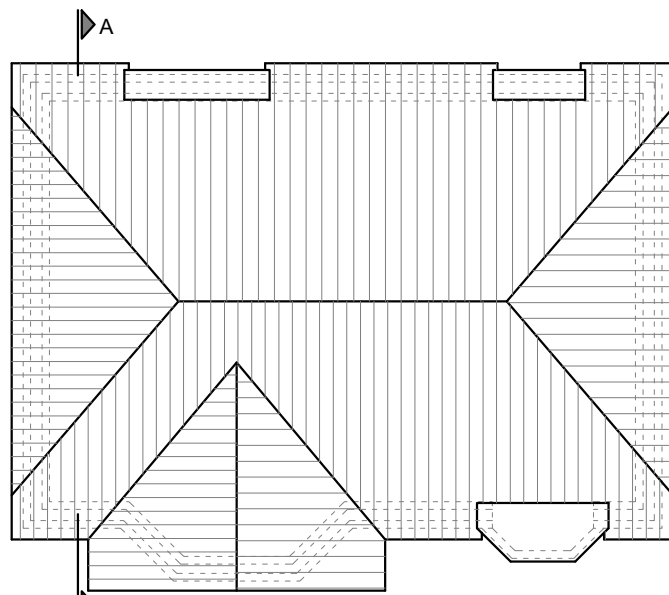

PROPOSED ROOF PLAN
SCALE 1:100

 

KOMPASLONDON WILL NOT BE RESPONSIBLE FOR THE CONTRACT AFTER HAVING OBTAINED PLANNING PERMISSION AND/ OR BUILDING REGULATION APPROVALS AND THAT THERE CAN BE NO GUARANTEE THAT PLANNING PERMISSION OR BUILDING REGULATION WILL BE OBTAINED. ANY WORKS WHICH ARE STARTED BEFORE APPROVALS WILL BE AT OWNERS RISK. NO RESPONSIBILITY WILL BE TAKEN FOR WORKS WHICH ARE UNFORESEEN AND FOR ANY SUBSEQUENT ALTERATIONS MADE WHICH ARE BEYOND THE CONTROL OF THE AGENT.

GENERAL NOTES

1. DIMENSIONS

All dimensions to be checked on site.

Contractor to check site thoroughly & report any discrepancies.

REVISIONS	DATE
-----------	------



16 ELECTRIC PARADE
SEVEN KINGS ROAD
ILFORD, ESSEX. IG3 8BY
PH : 020 8590 0002
FAX : 020 8599 3773

design@kompas.co.uk

PROJECT	DEMOLITION OF EXISTING GARAGE AND ERECTION OF NEW TWO STOREY TWO BEDROOM HOUSE AT THE REAR OF 64 LANGLEY CRESCENT UB3 5HN
---------	---

DRAWING	EXISTING AND PROPOSED PLANS, ELEVATIONS & SECTIONS
---------	----------------------------------------------------

CLIENT	MR. SINGH
--------	-----------

DATE	MAR. 2023	SCALE	1:100 @ A1
------	-----------	-------	------------

DRG NO.	KL/1362-2	REVISIONS	
---------	-----------	-----------	--

© PLANNING ISSUE