

Notes:

The drawings show design intent only, all dimensions to be checked on site prior to construction or production. Construction details to be confirmed by contractor/ manufacturer by submitting fabrication drawings for Designer's approval

Design/ drawings is not to be scaled for production and construction purpose.

All discrepancies and omission on site must be reported to Designer for comment and/or approval prior to commencement of works.

The designs are subject to approval by Statutory Authorities and any necessary alteration should be made of required to comply with statutory requirements and communicated to the Designer.


All design concepts and drawings are the property of Viraj Patel; No reproductions, adaptions and/or copies may be made without written permission by Viraj Patel.



FRONT ELEVATION
EXISTING



REAR ELEVATION
EXISTING

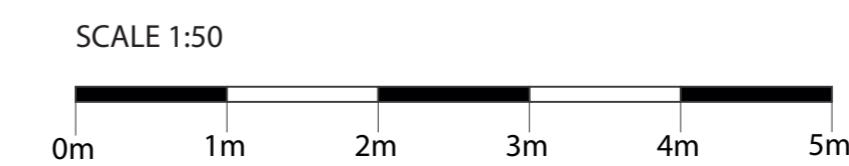


PROJECT:
FIRST FLOOR SIDE AND REAR EXTENSION
GROUND FLOOR FRONT PORCH EXTENSION


CLIENT: MR AJAY
47 CHERRY ORCHARD
WEST DRAYTON
UB7 7JR

TITLE:
EXISTING ELEVATIONS

STATUS	PLANNING	DESIGNED BY	V.P
DATE	30/06/2023	Page size:	A2
DRAWING NUMBER	47CO/UB7/003	SCALE	1:50
REVISION	A	SHEET No.	3

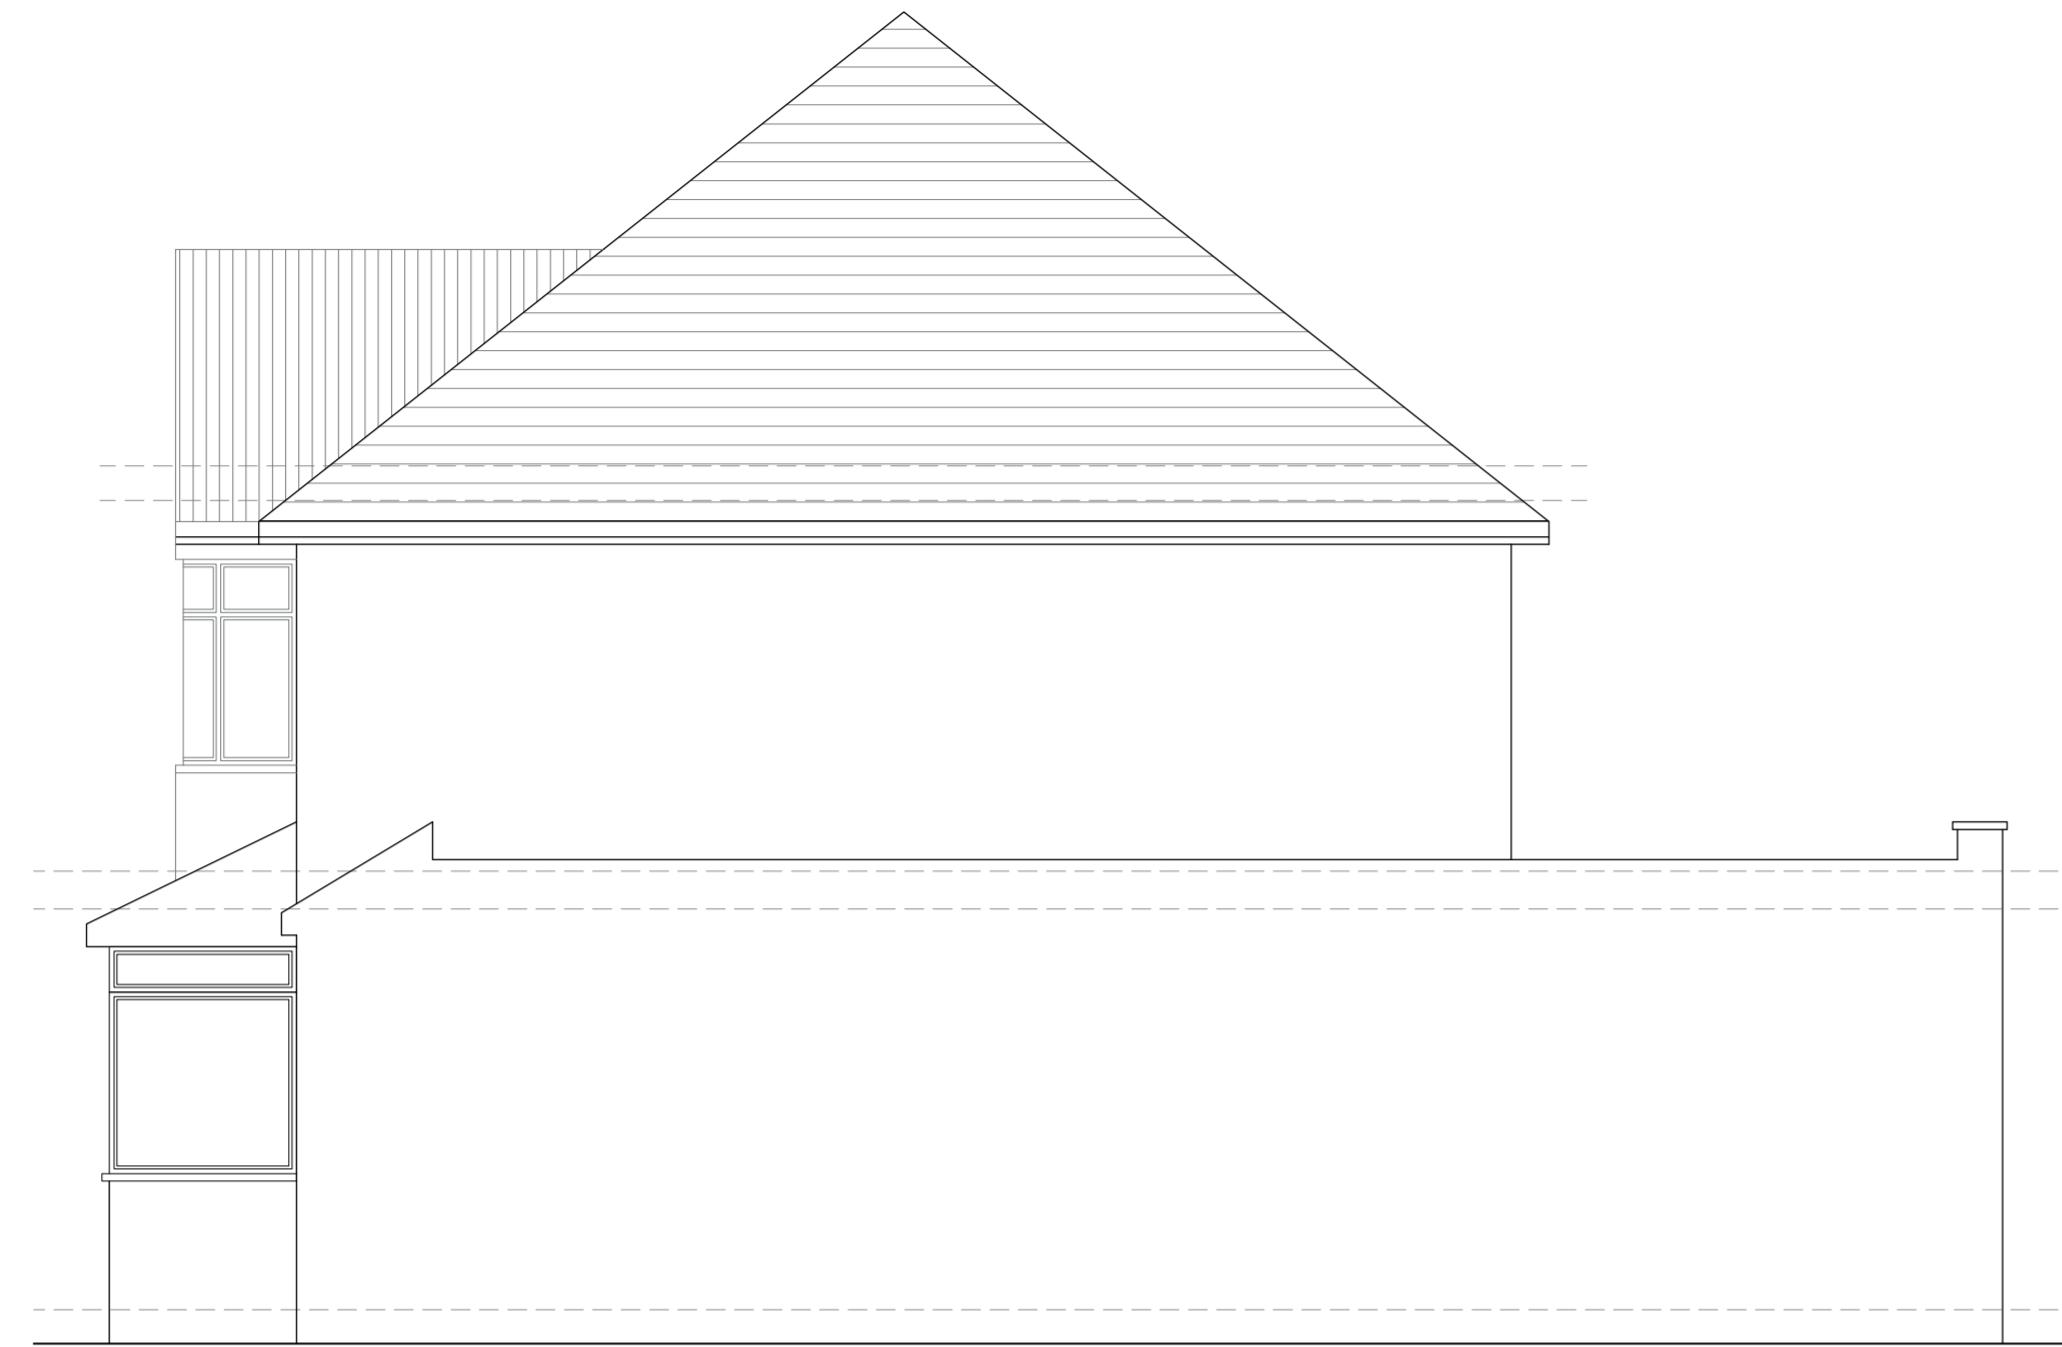

SIDE ELEVATION (SOUTH)
EXISTING


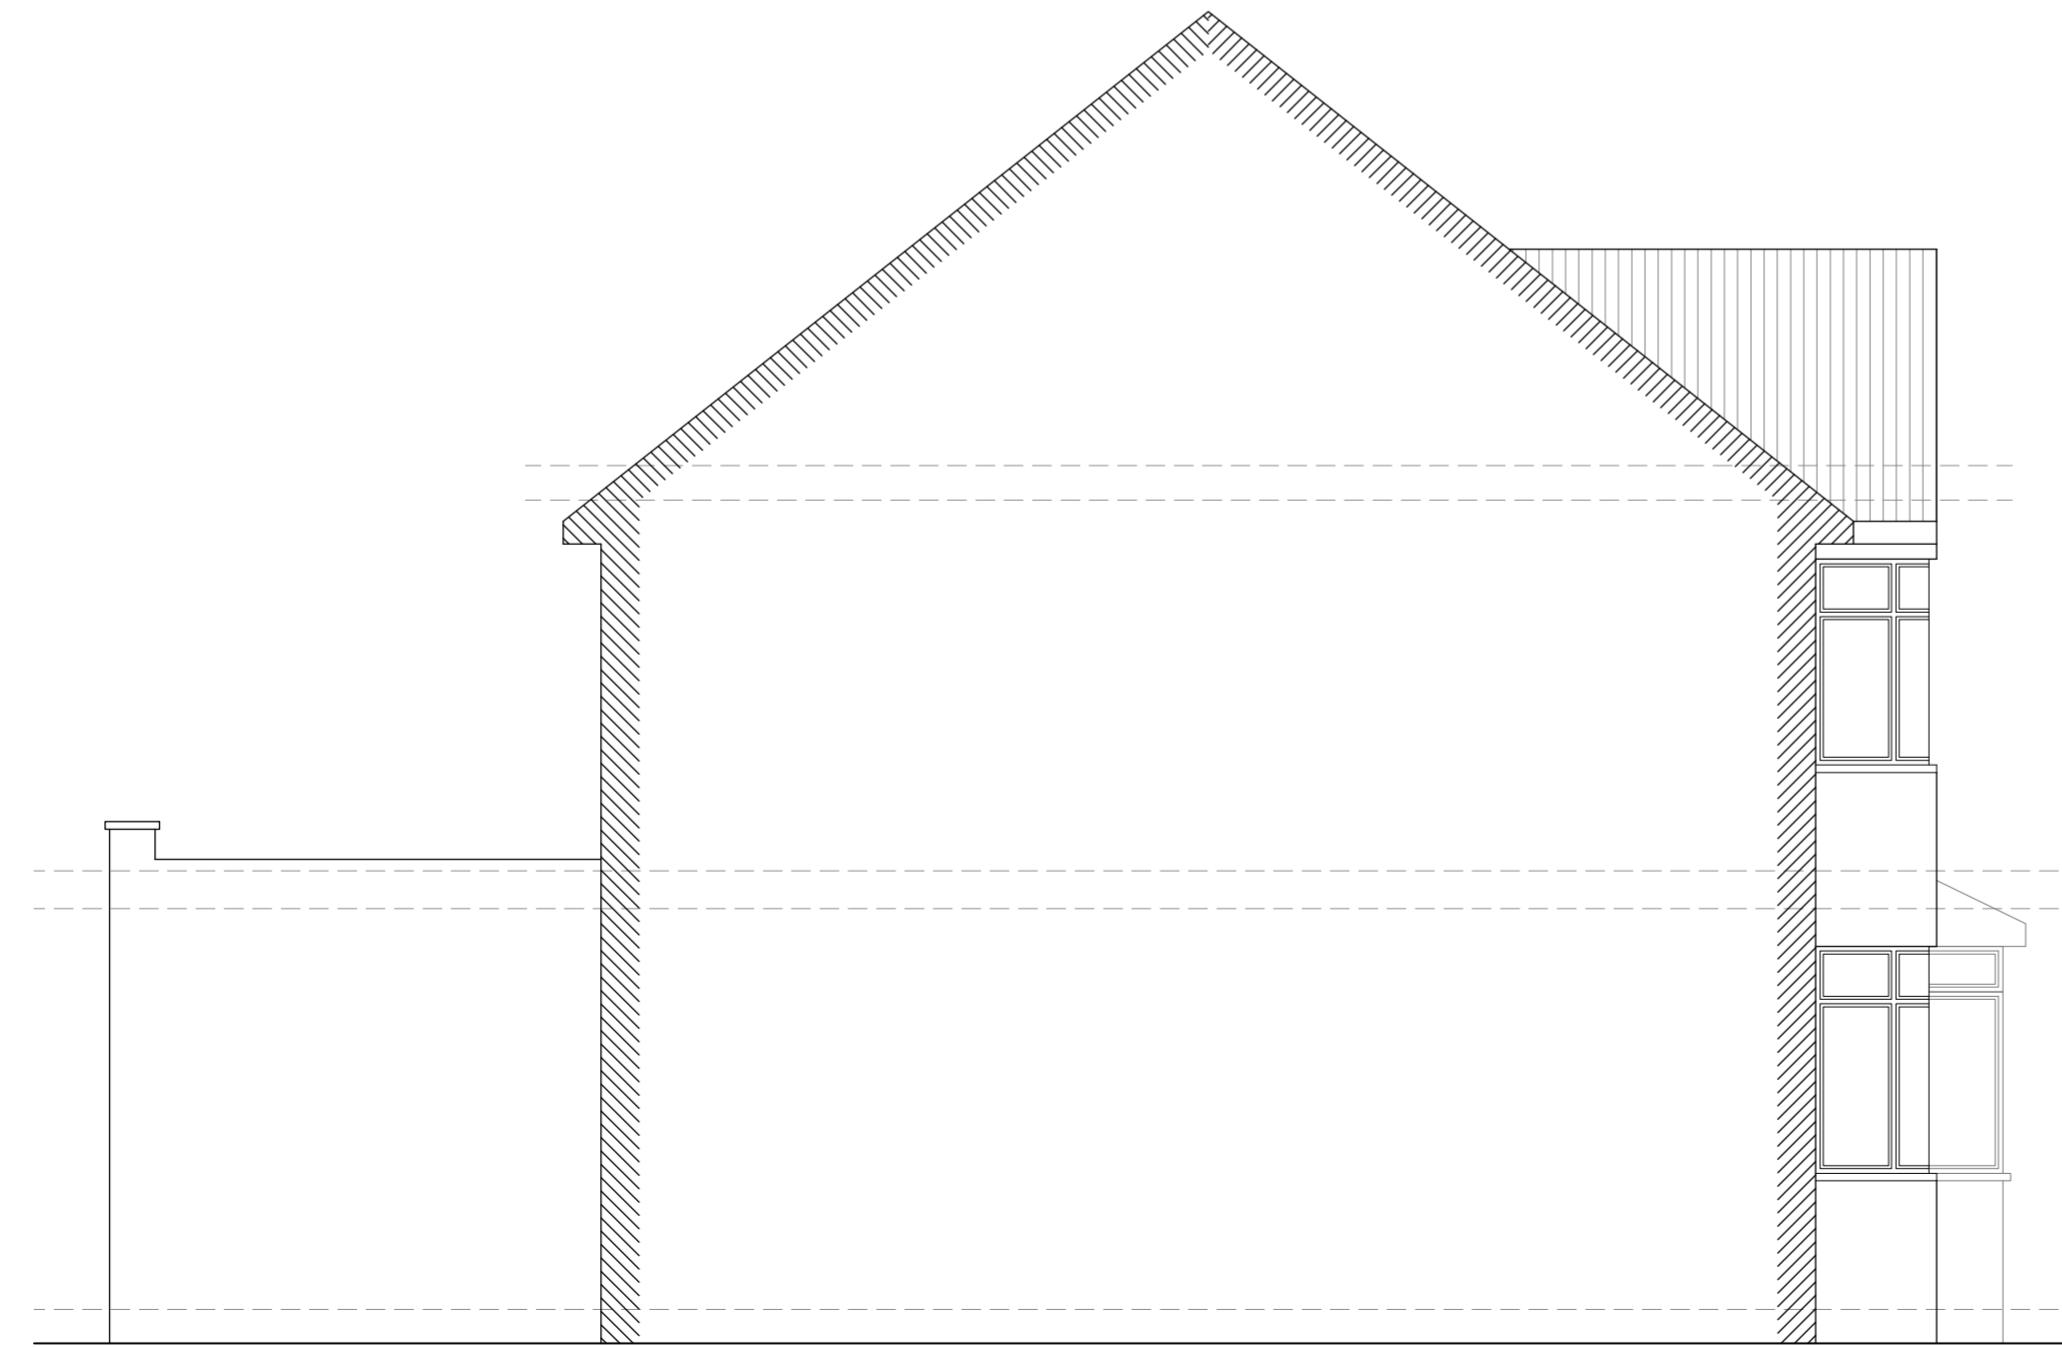


SIDE SECTION (NORTH)
EXISTING


SCALE 1:50



0m 1m 2m 3m 4m 5m

Notes:	
The drawings show design intent only, all dimensions to be checked on site prior to construction or production. Construction details to be confirmed by contractor/ manufacturer by submitting fabrication drawings for Designer's approval	
Design/ drawings is not to be scaled for production and construction purpose.	
All discrepancies and omission on site must be reported to Designer for comment and/or approval prior to commencement of works.	
The designs are subject to approval by Statutory Authorities and any necessary alteration should be made of required to comply with statutory requirements and communicated to the Designer.	
All design concepts and drawings are the property of Viraj Patel; No reproductions, adaptions and/or copies may be made without written permission by Viraj Patel.	
PROJECT: FIRST FLOOR SIDE AND REAR EXTENSION GROUND FLOOR FRONT PORCH EXTENSION	
CLIENT: MR AJAY 47 CHERRY ORCHARD WEST DRAYTON UB7 7JR	
TITLE: EXISTING SIDE ELEVATIONS	
STATUS PLANNING DESIGNED BY V.P	
DATE 30/06/2023 Page size: A2 SCALE 1:50	
DRAWING NUMBER 47CO/UB7/004 REVISION A HEET No. 4	

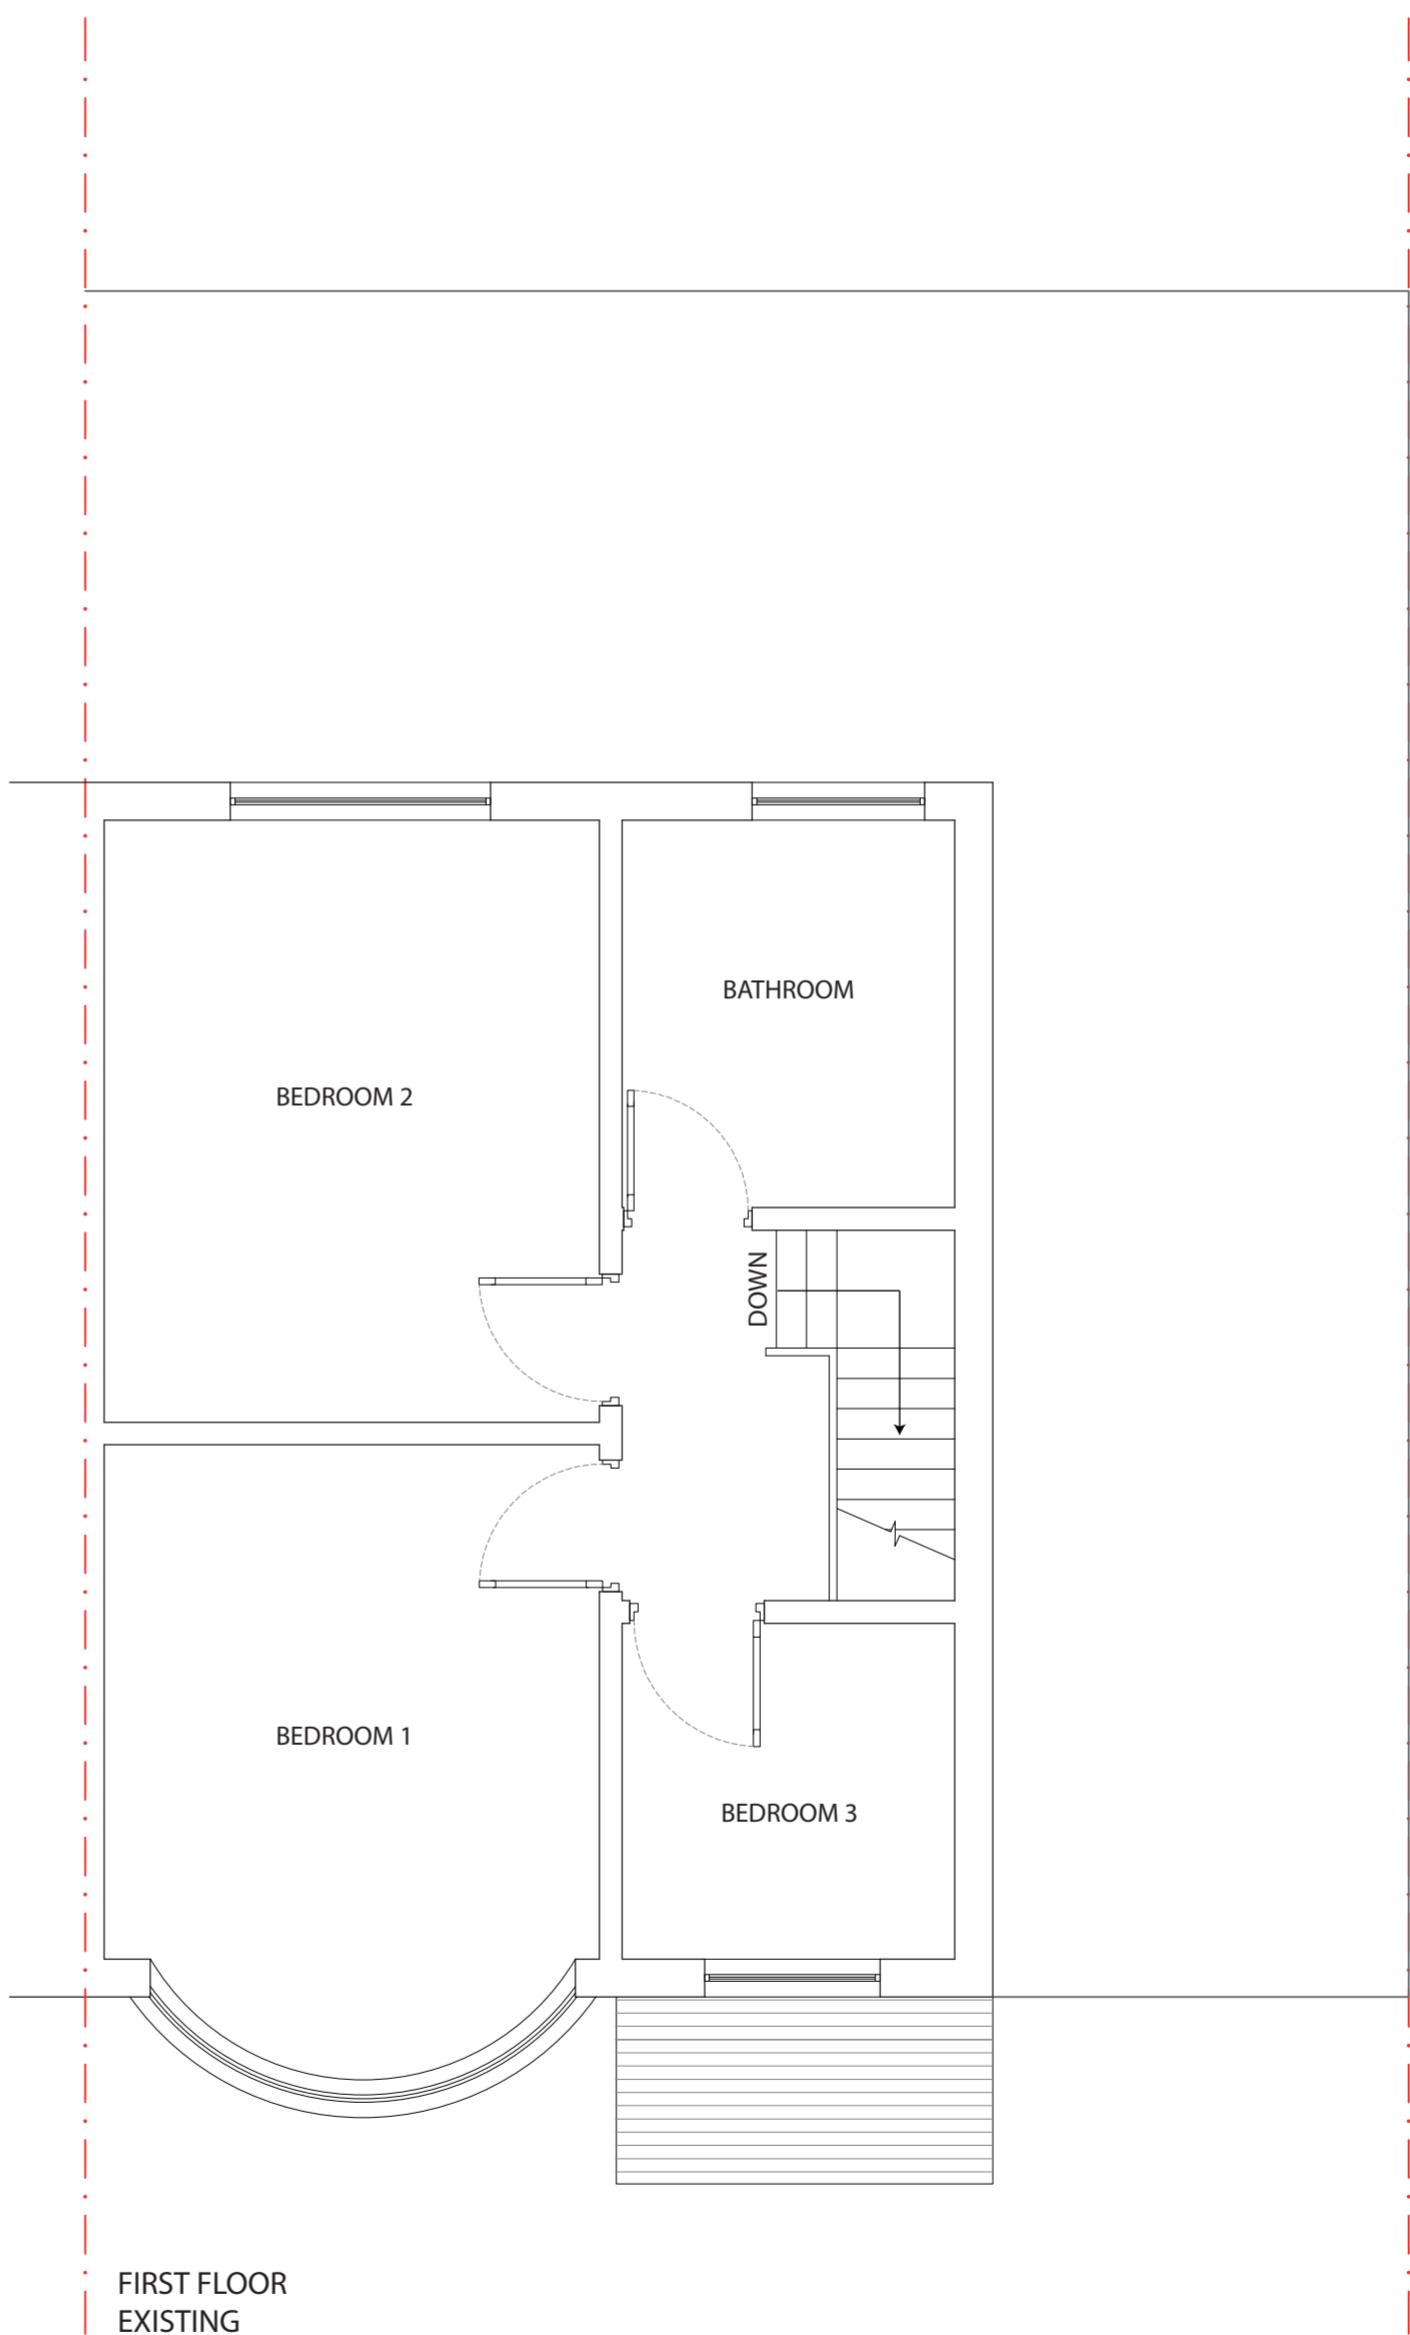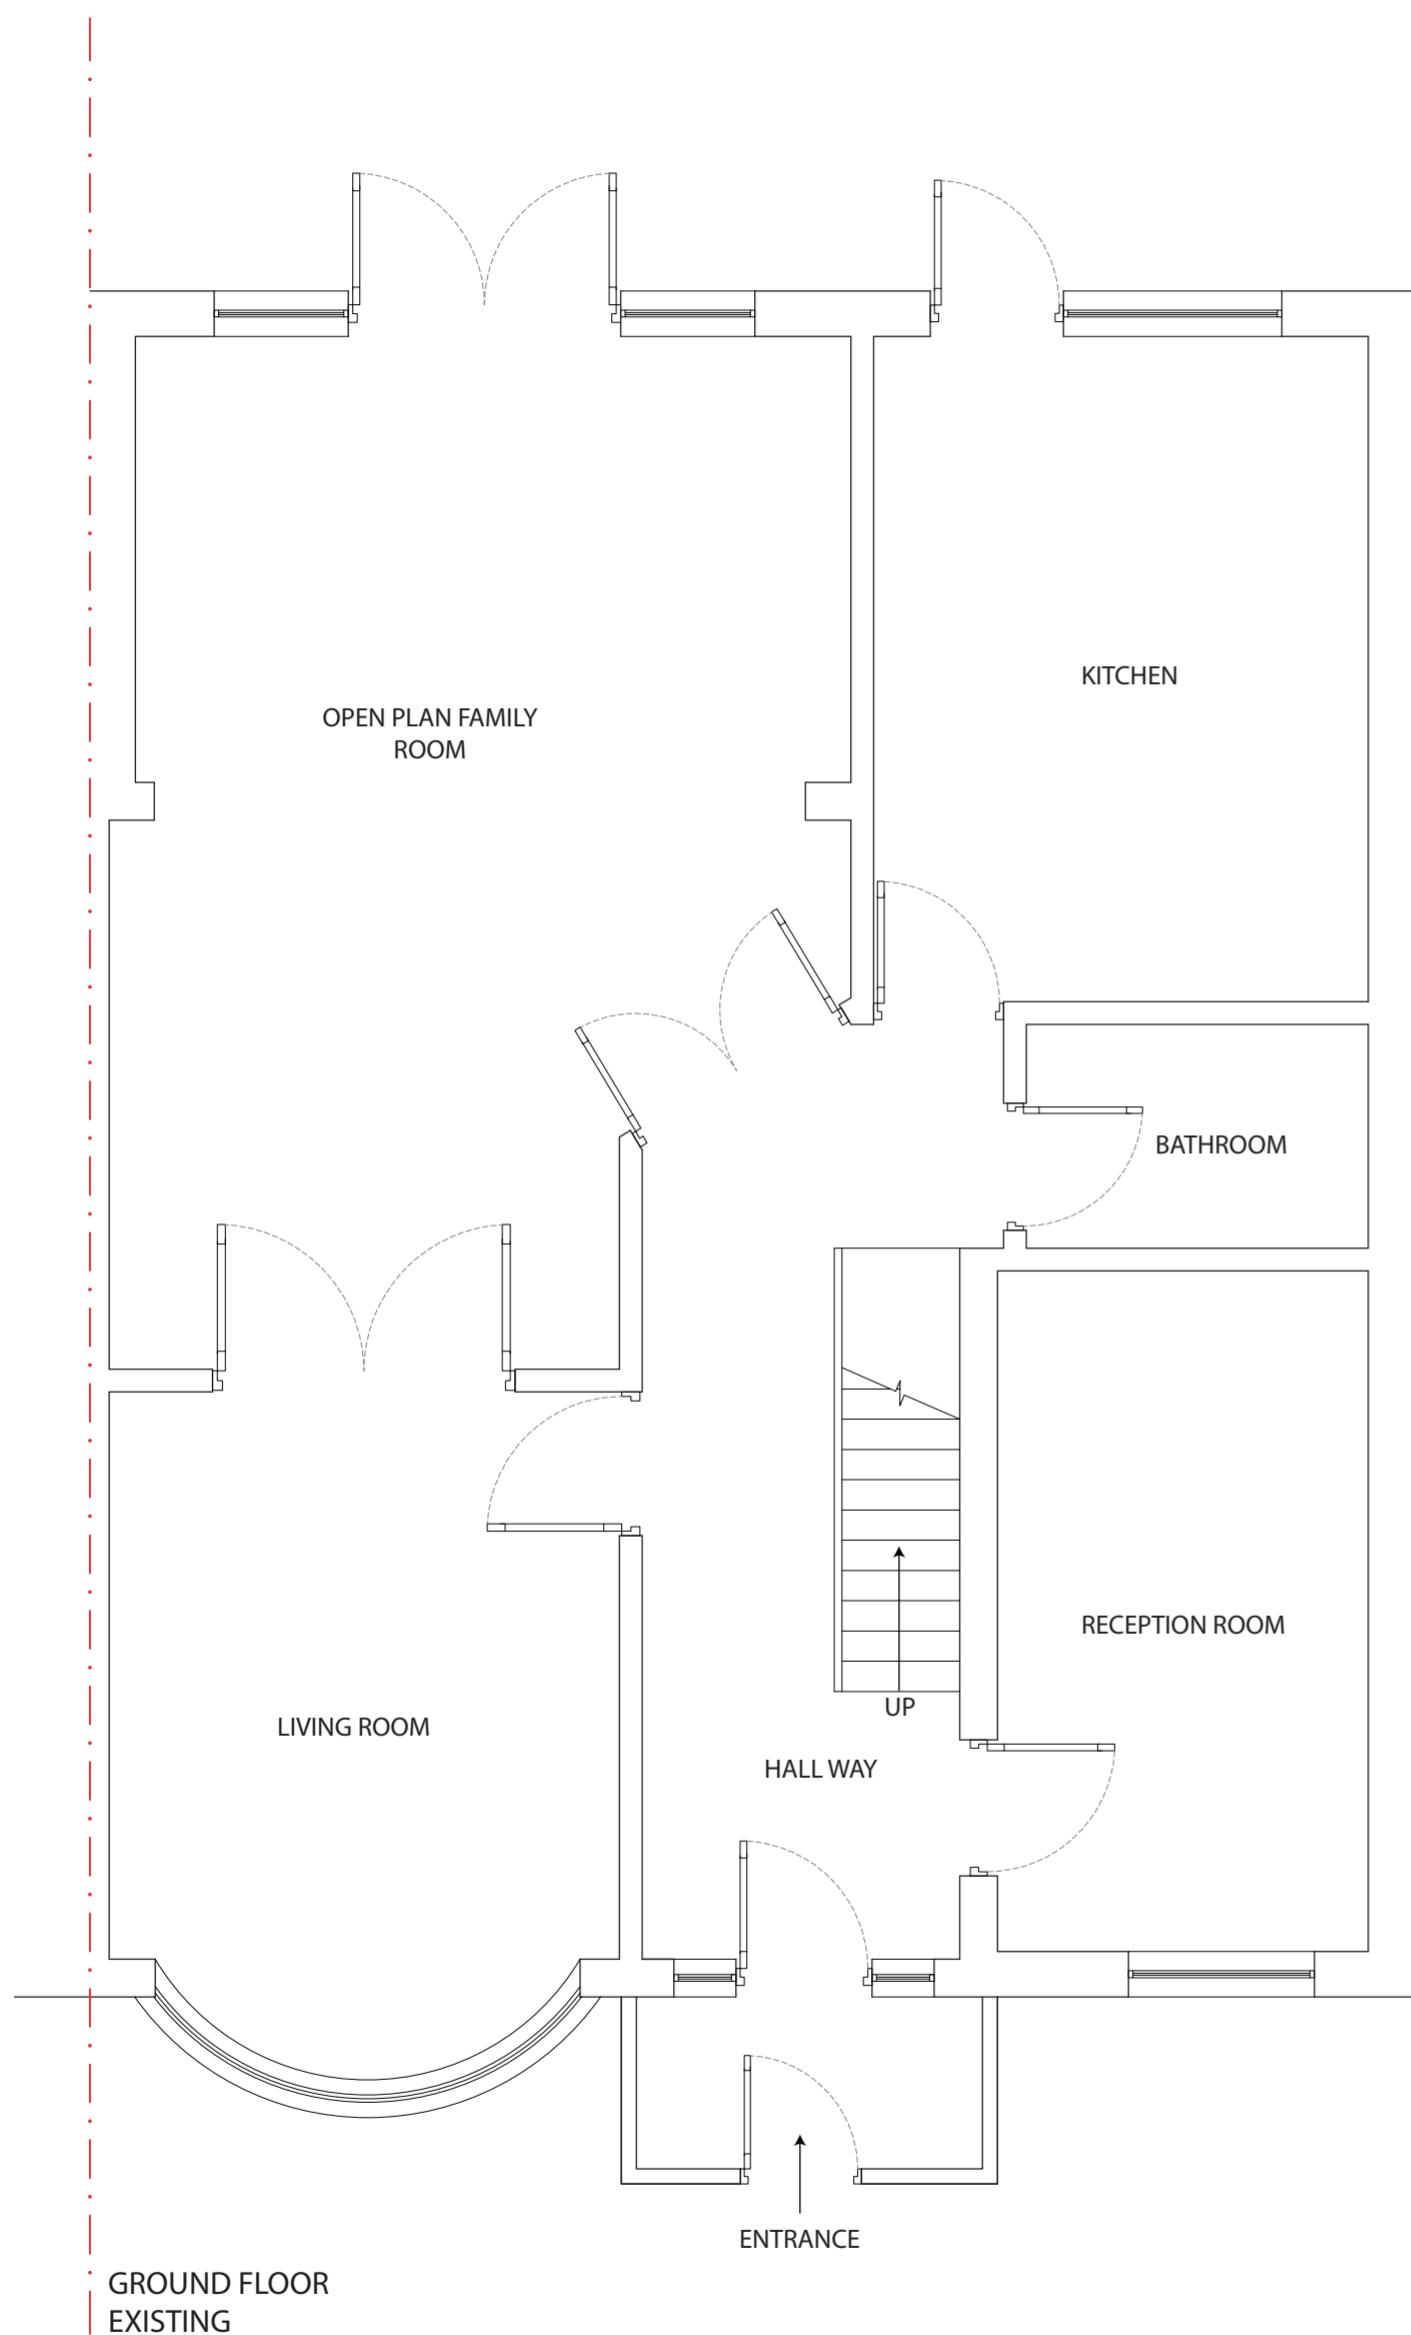


Notes:	
The drawings show design intent only, all dimensions to be checked on site prior to construction or production. Construction details to be confirmed by contractor/ manufacturer by submitting fabrication drawings for Designer's approval	
Design/ drawings is not to be scaled for production and construction purpose.	
All discrepancies and omission on site must be reported to Designer for comment and/or approval prior to commencement of works.	
The designs are subject to approval by Statutory Authorities and any necessary alteration should be made of required to comply with statutory requirements and communicated to the Designer.	
All design concepts and drawings are the property of Viraj Patel; No reproductions, adaptions and/or copies may be made without written permission by Viraj Patel.	
PROJECT: FIRST FLOOR SIDE AND REAR EXTENSION GROUND FLOOR FRONT PORCH EXTENSION	
CLIENT: MR AJAY 47 CHERRY ORCHARD WEST DRAYTON UB7 7JR	
TITLE: EXISTING FLOOR PLANS	
STATUS PLANNING	DESIGNED BY V.P
DATE 30/06/2023	Page size: A2
SCALE 1:50	
DRAWING NUMBER 47CO/UB7/005	REVISION A
SCALE 1:50	
REVISION A	SCALE 5

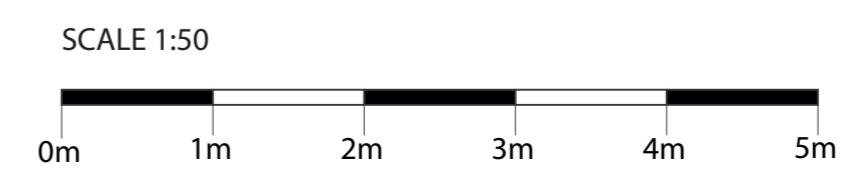

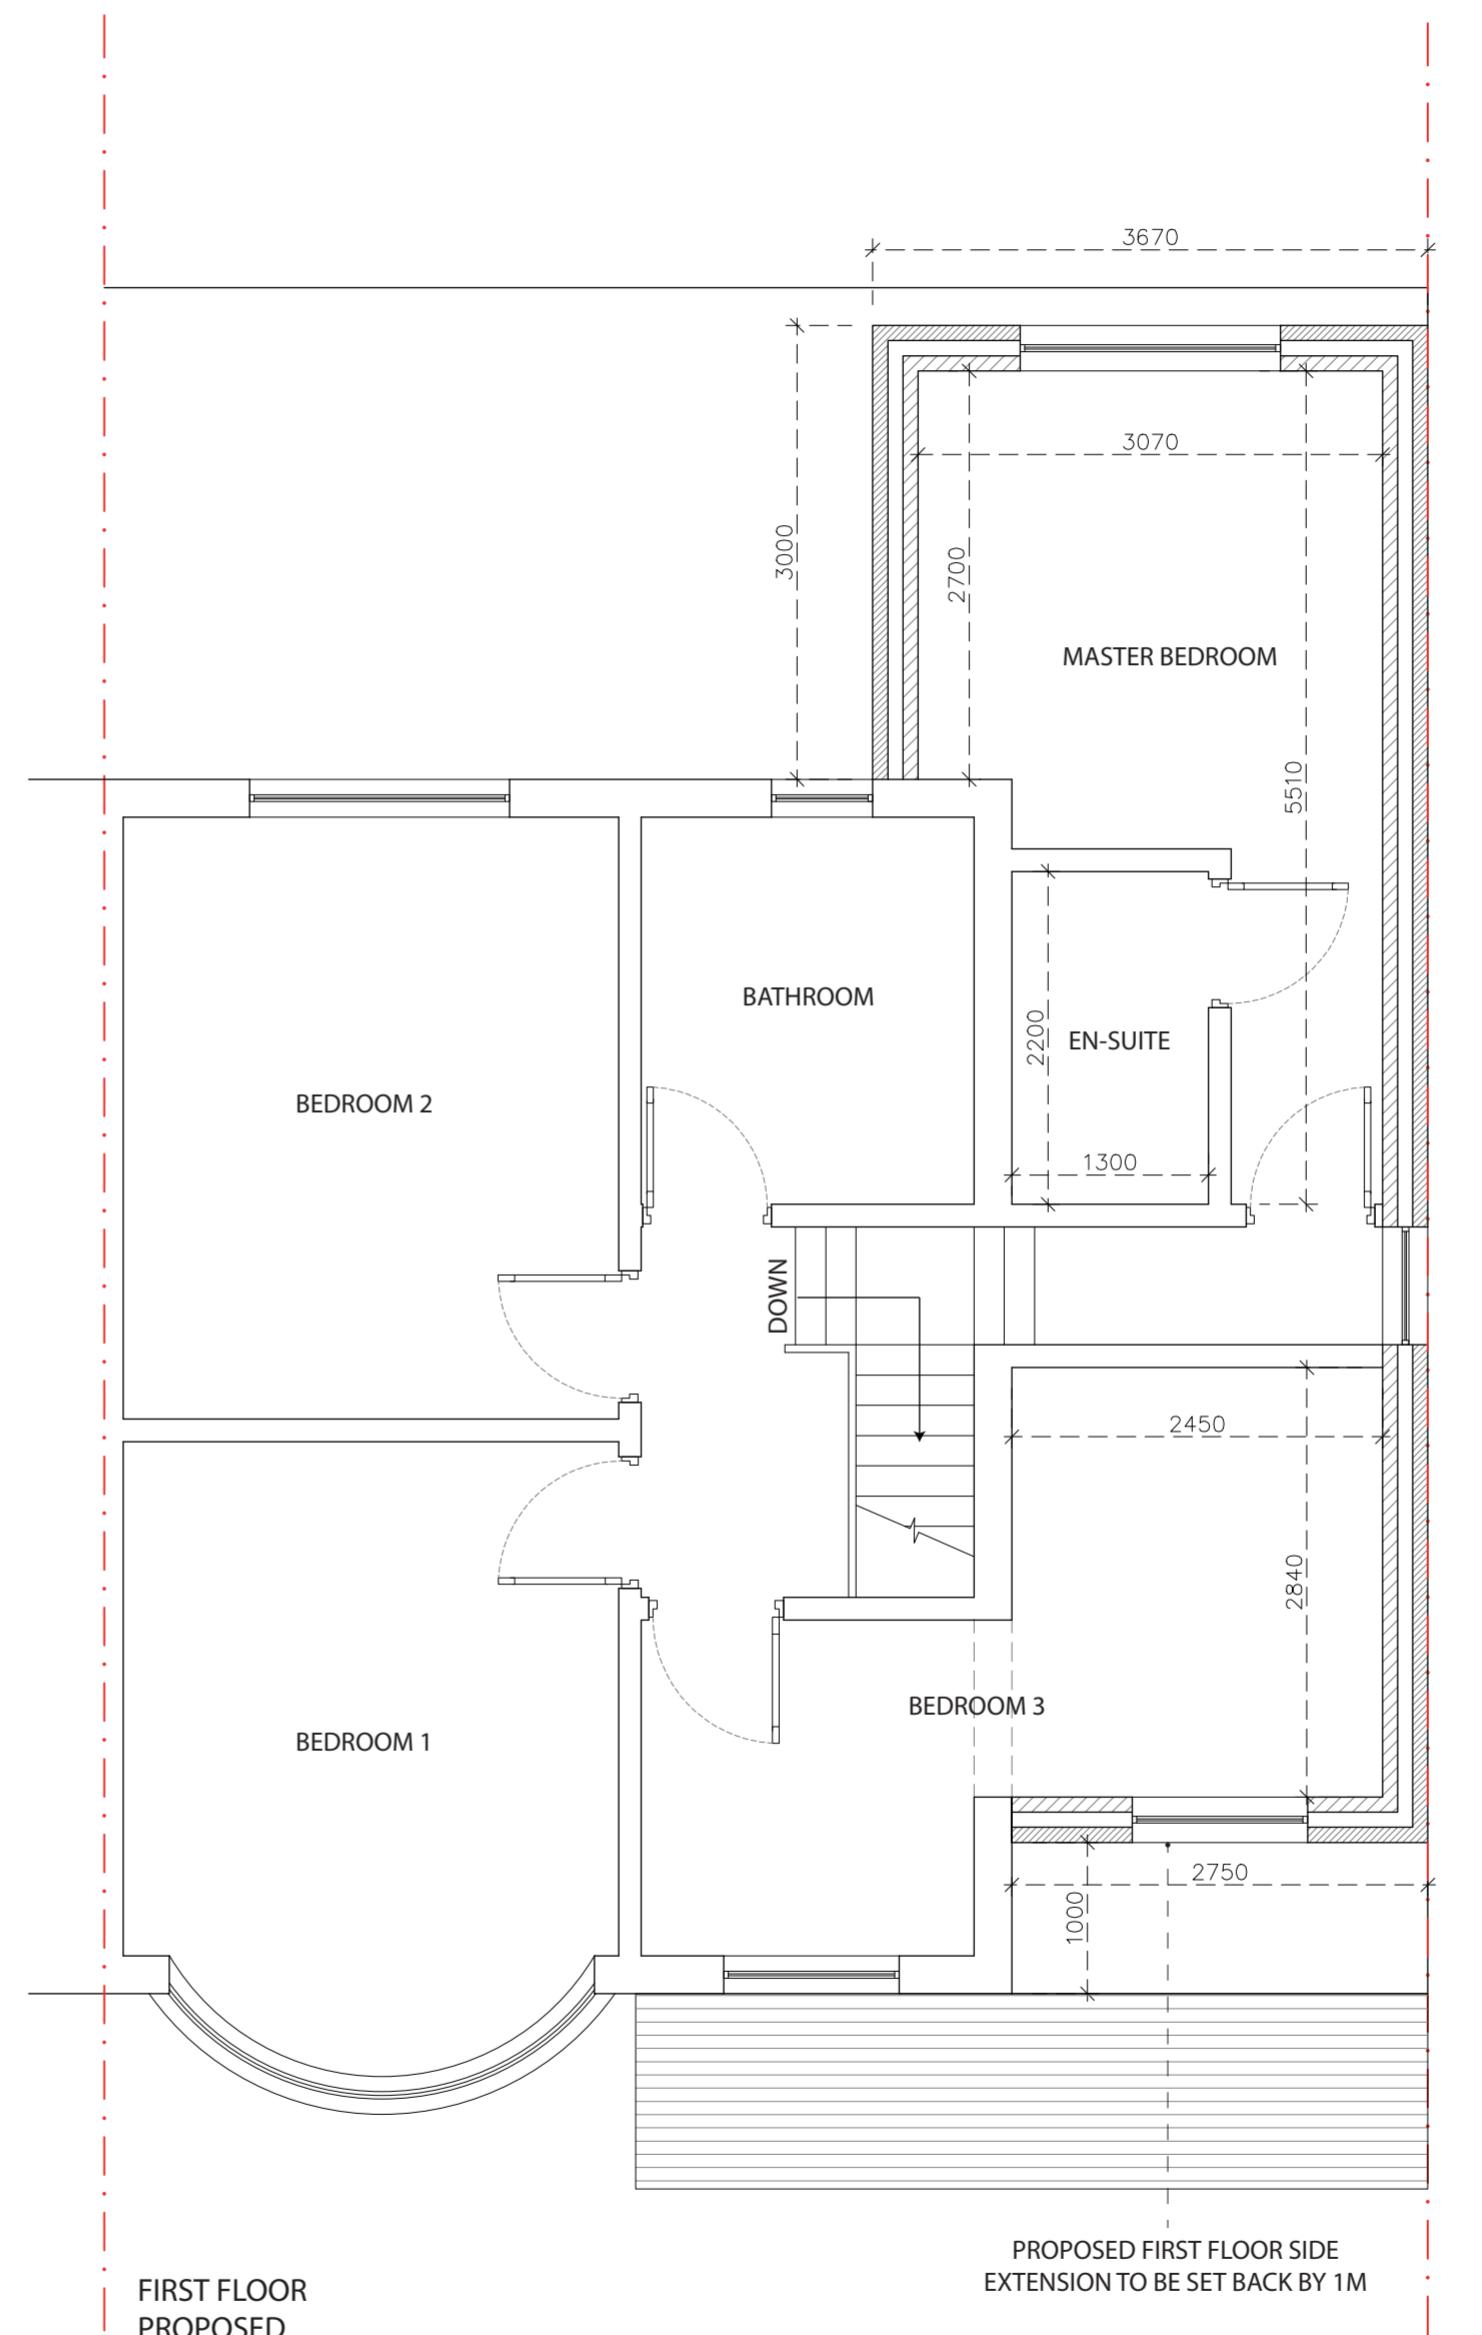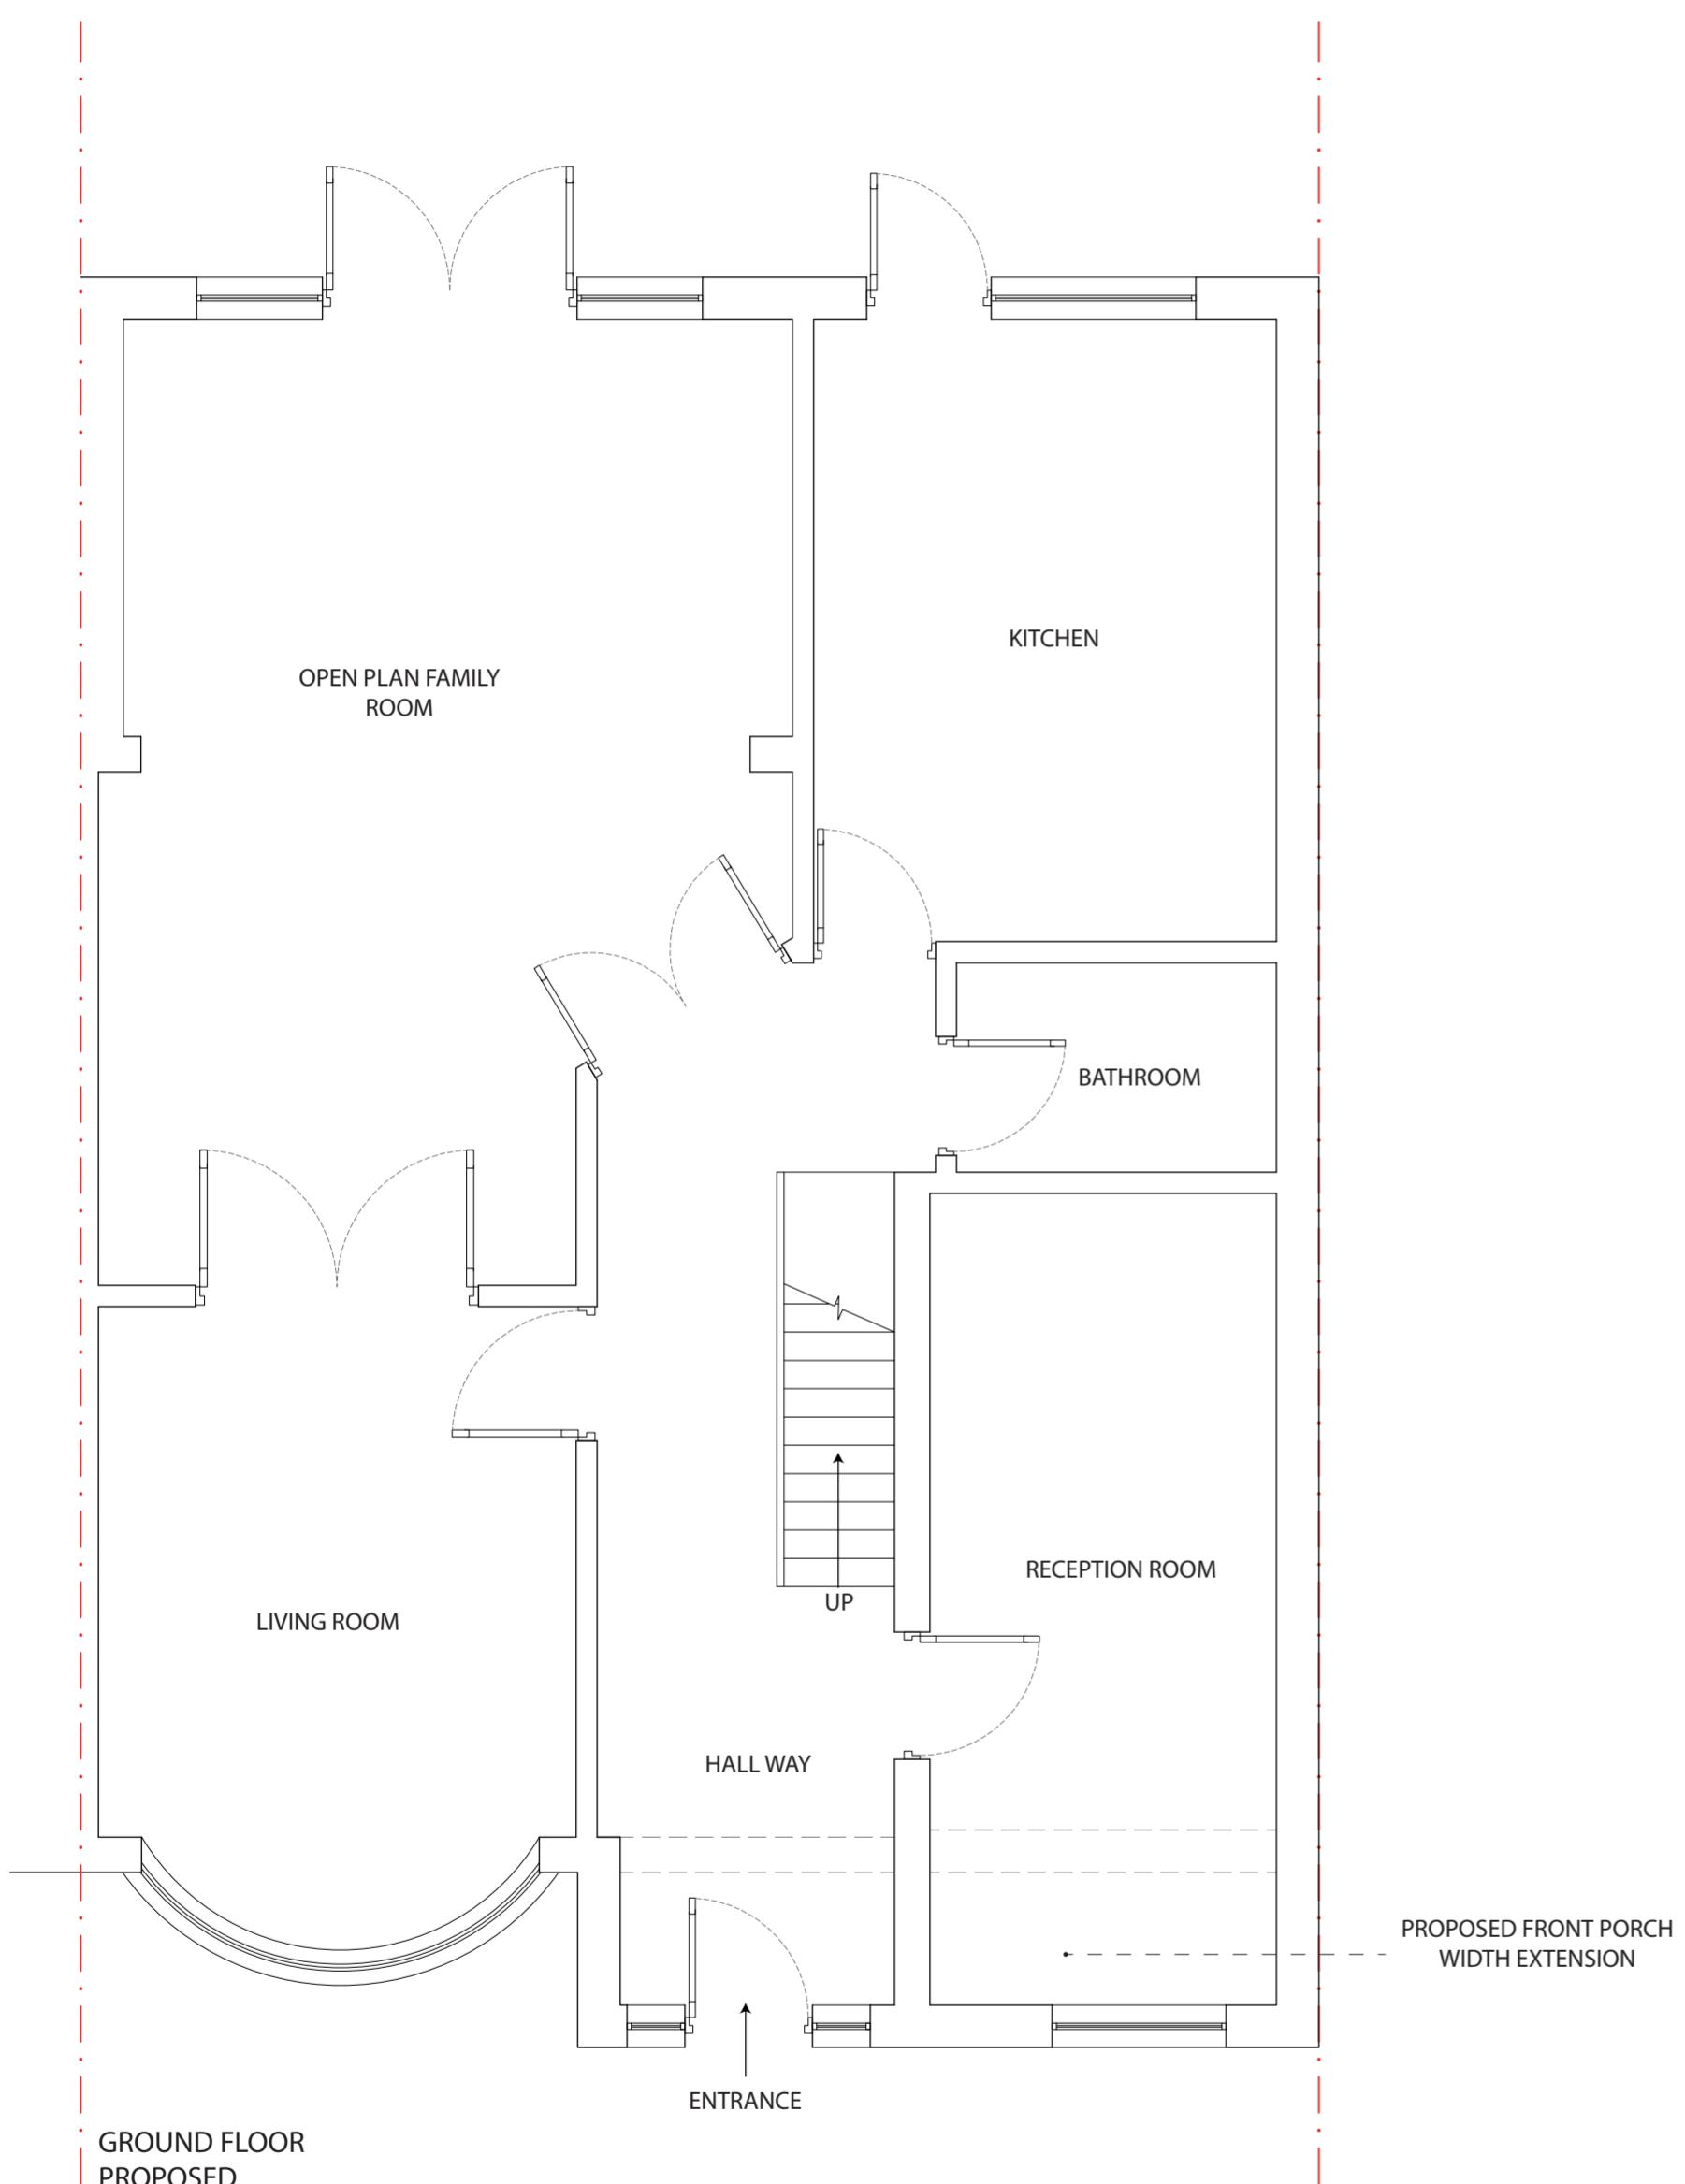

Notes:	
The drawings show design intent only, all dimensions to be checked on site prior to construction or production. Construction details to be confirmed by contractor/ manufacturer by submitting fabrication drawings for Designer's approval	
Design/ drawings is not to be scaled for production and construction purpose.	
All discrepancies and omission on site must be reported to Designer for comment and/or approval prior to commencement of works.	
The designs are subject to approval by Statutory Authorities and any necessary alteration should be made of required to comply with statutory requirements and communicated to the Designer.	
All design concepts and drawings are the property of Viraj Patel; No reproductions, adaptions and/or copies may be made without written permission by Viraj Patel.	
PROJECT: FIRST FLOOR SIDE AND REAR EXTENSION GROUND FLOOR FRONT PORCH EXTENSION	
CLIENT: MR AJAY 47 CHERRY ORCHARD WEST DRAYTON UB7 7JR	
TITLE: PROPOSED FLOOR PLANS	
STATUS PLANNING	DESIGNED BY V.P
DATE 30/06/2023	Page size: A2
SCALE 1:50	SCALE 1:50
DRAWING NUMBER 47CO/UB7/006	REVISION A
SHEET No. 6	


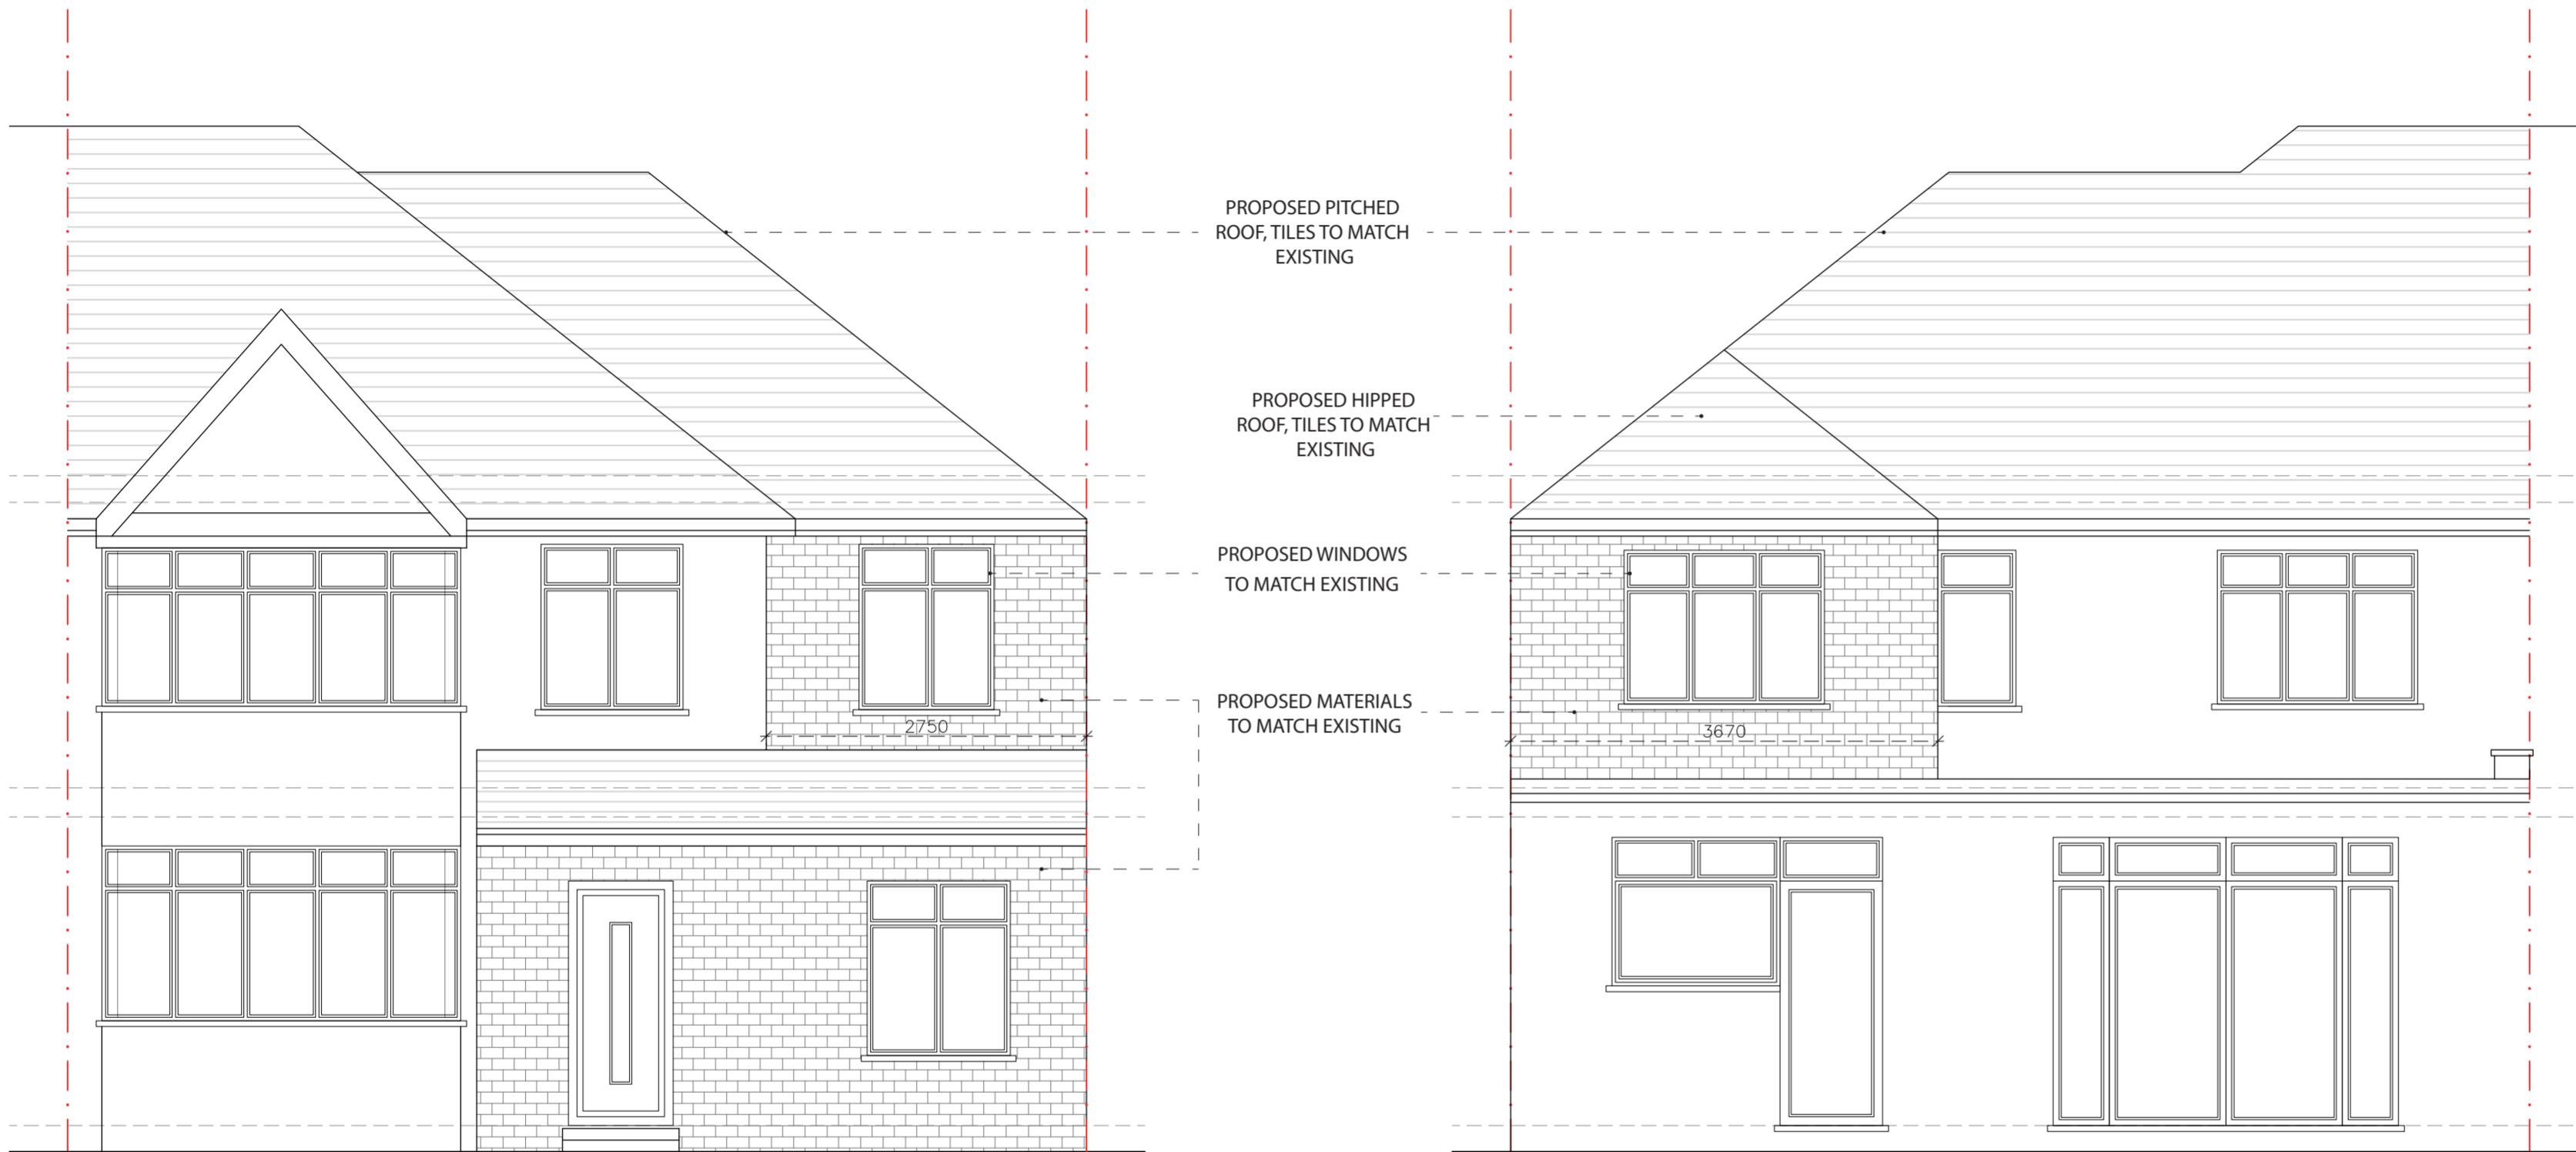


FRONT ELEVATION
PROPOSED

REAR ELEVATION
PROPOSED

<p>Notes:</p> <p>The drawings show design intent only, all dimensions to be checked on site prior to construction or production. Construction details to be confirmed by contractor/ manufacturer by submitting fabrication drawings for Designer's approval</p> <p>Design/ drawings is not to be scaled for production and construction purpose.</p> <p>All discrepancies and omission on site must be reported to Designer for comment and/or approval prior to commencement of works.</p> <p>The designs are subject to approval by Statutory Authorities and any necessary alteration should be made of required to comply with statutory requirements and communicated to the Designer.</p> <p>All design concepts and drawings are the property of Viraj Patel; No reproductions, adaptions and/or copies may be made without written permission by Viraj Patel.</p>	
<p>PROJECT: FIRST FLOOR SIDE AND REAR EXTENSION GROUND FLOOR FRONT PORCH EXTENSION</p>	
<p>CLIENT: MR AJAY 47 CHERRY ORCHARD WEST DRAYTON UB7 7JR</p>	
<p>TITLE: PROPOSED ELEVATIONS</p>	
<p>STATUS PLANNING DESIGNED BY V.P</p>	
<p>DATE 30/06/2023 Page size: A2 SCALE 1:50</p>	
<p>DRAWING NUMBER 47CO/UB7/007 REVISION A HEET No. 7</p>	




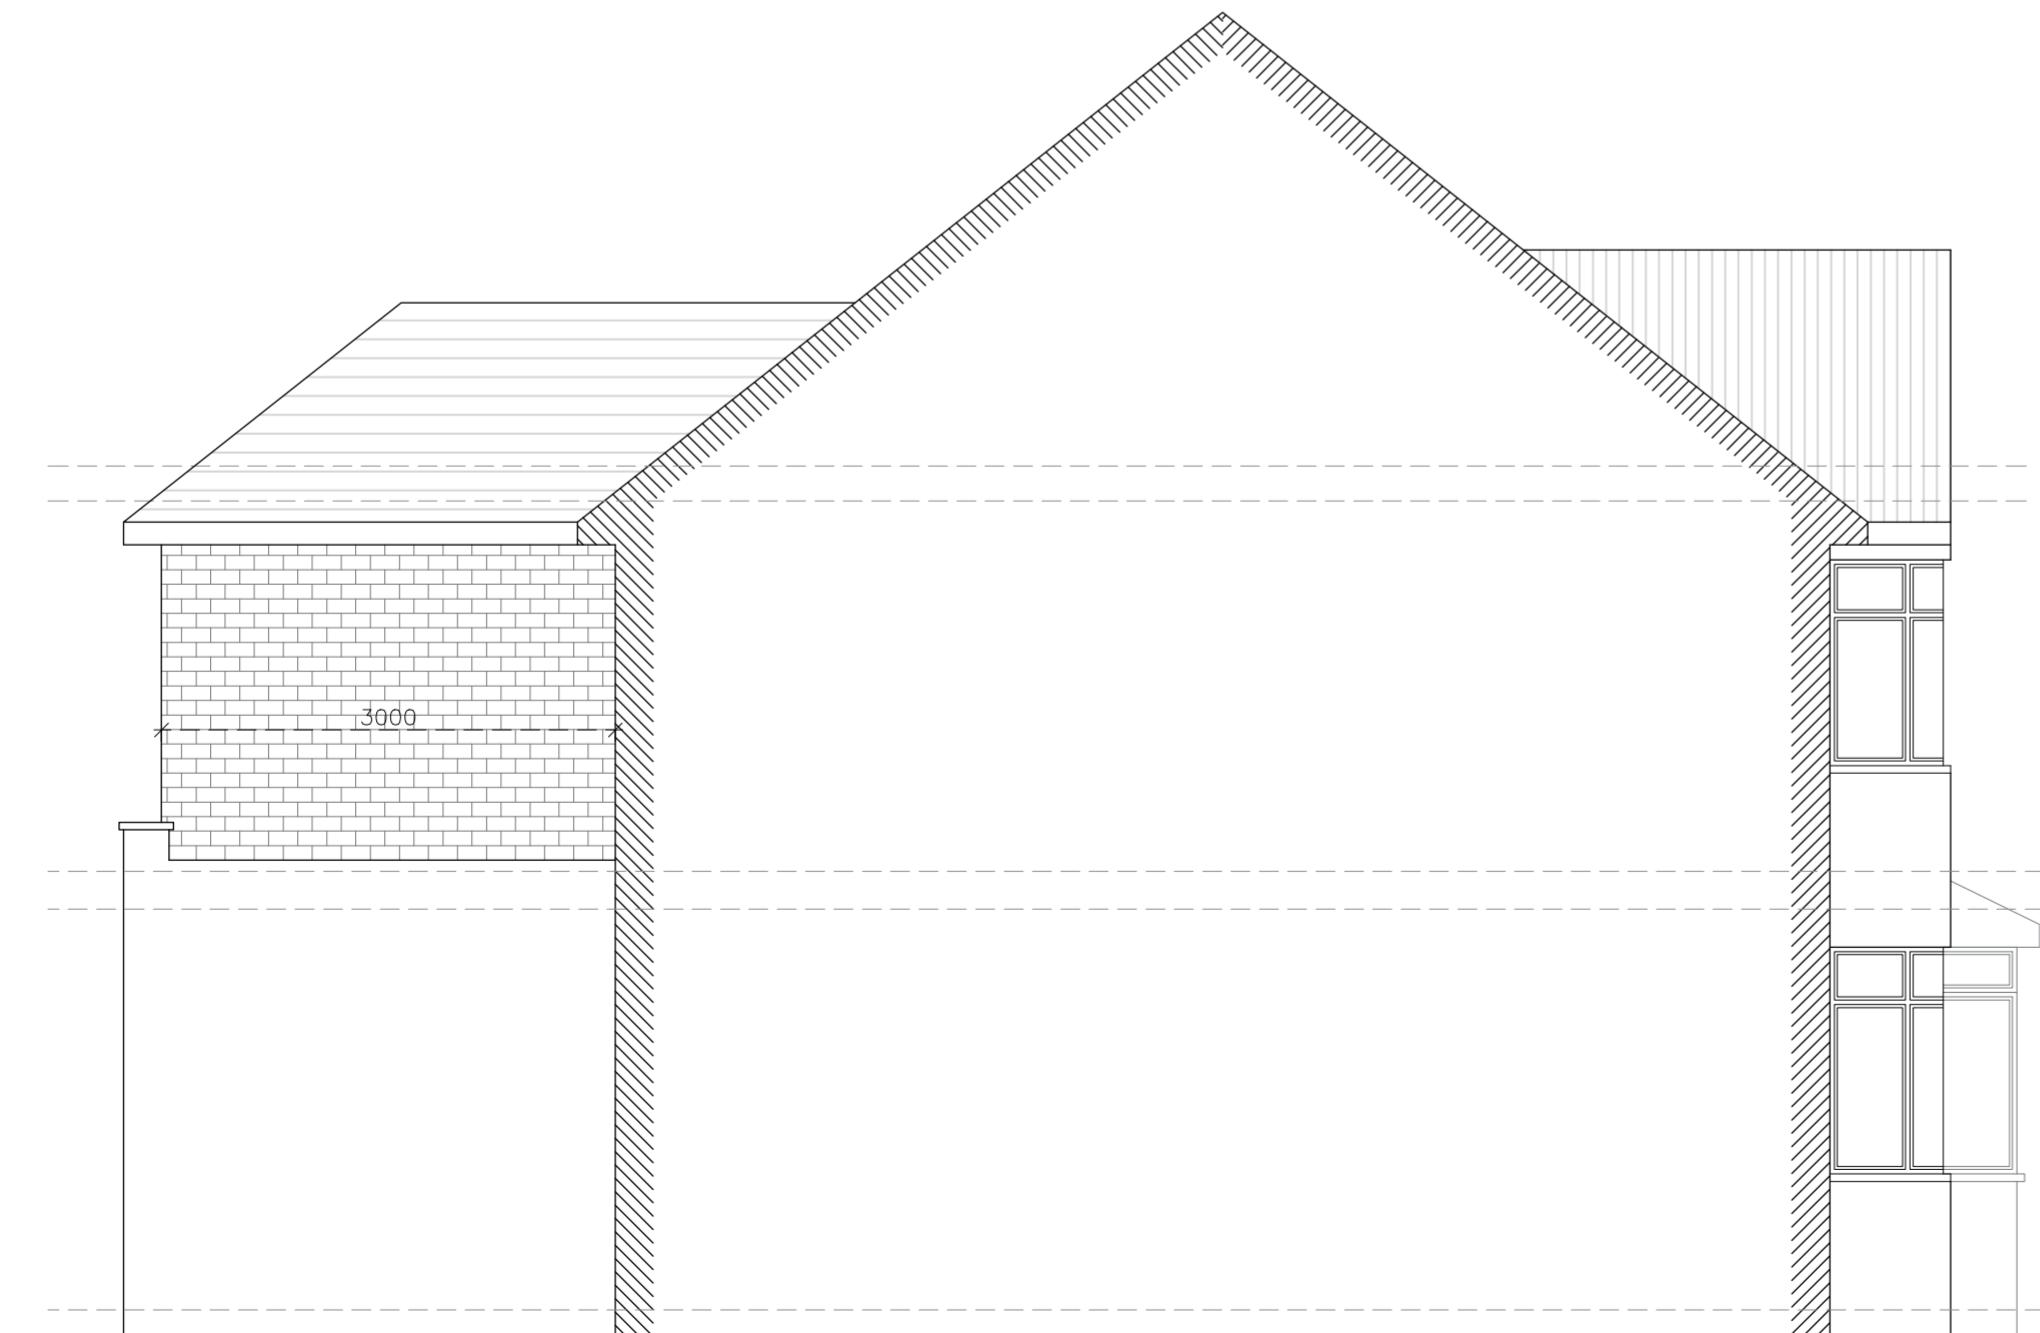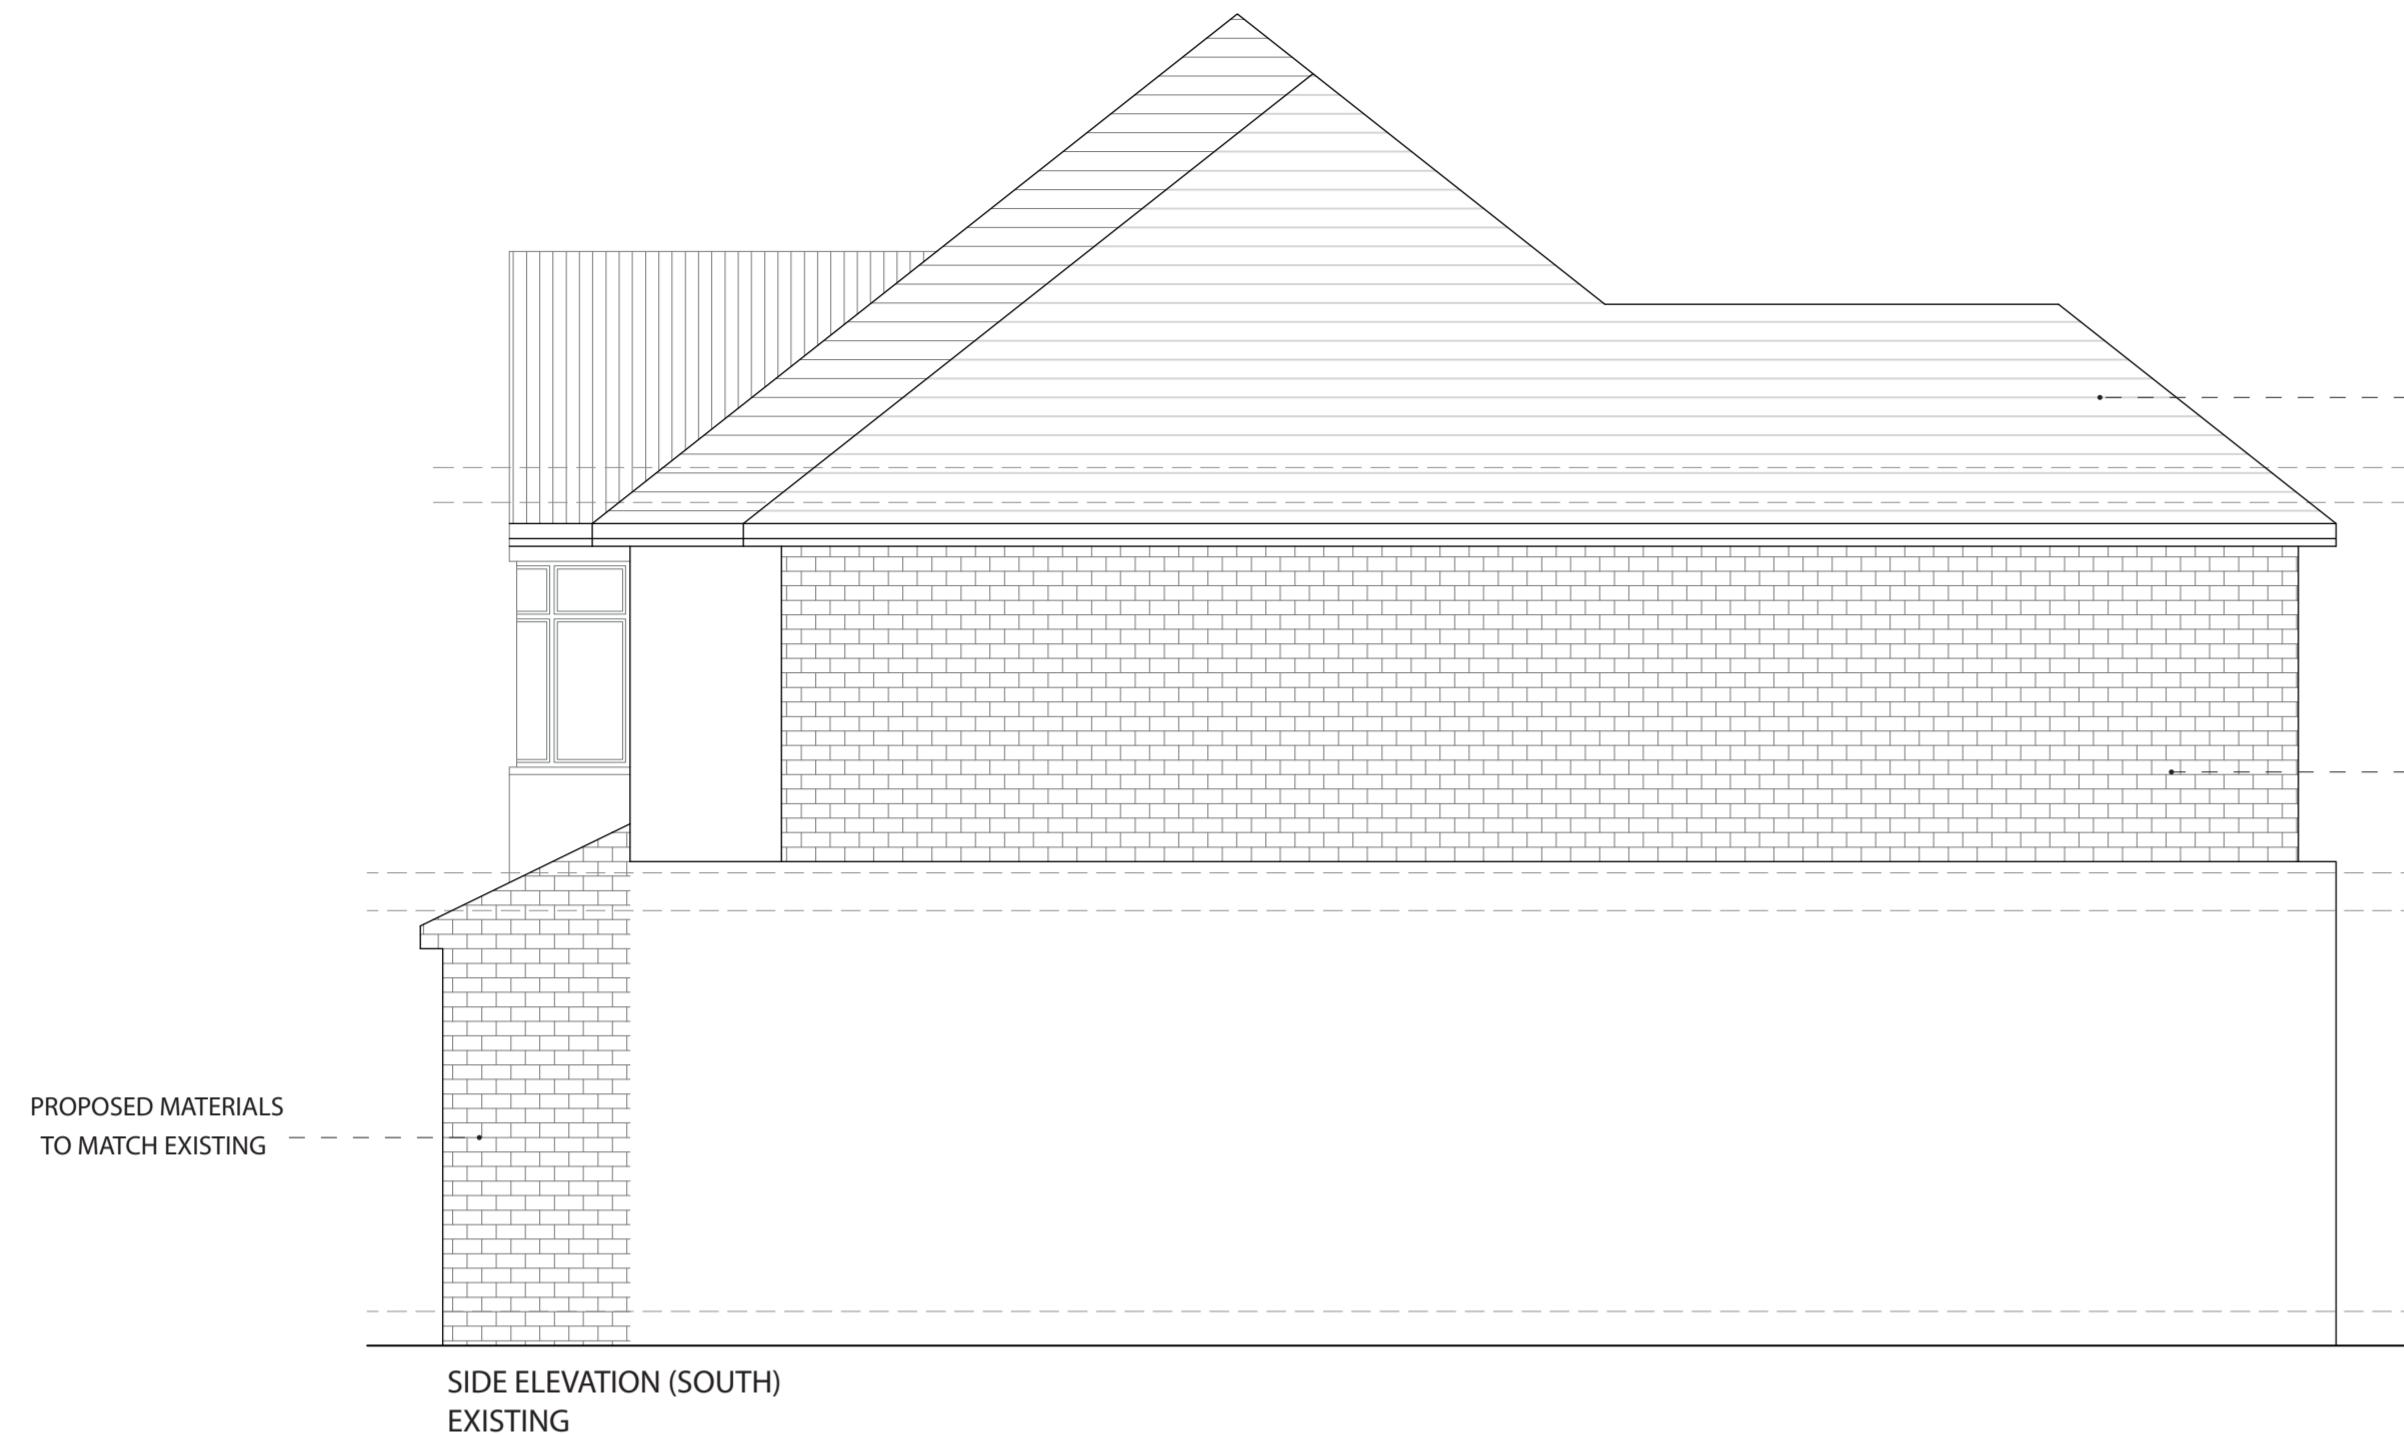


SCALE 1:50

0m 1m 2m 3m 4m 5m

Notes:	
The drawings show design intent only, all dimensions to be checked on site prior to construction or production. Construction details to be confirmed by contractor/ manufacturer by submitting fabrication drawings for Designer's approval	
Design/ drawings is not to be scaled for production and construction purpose.	
All discrepancies and omission on site must be reported to Designer for comment and/or approval prior to commencement of works.	
The designs are subject to approval by Statutory Authorities and any necessary alteration should be made of required to comply with statutory requirements and communicated to the Designer.	
All design concepts and drawings are the property of Viraj Patel; No reproductions, adaptions and/or copies may be made without written permission by Viraj Patel.	
<p>PROJECT: FIRST FLOOR SIDE AND REAR EXTENSION GROUND FLOOR FRONT PORCH EXTENSION</p> <p>CLIENT: MR AJAY 47 CHERRY ORCHARD WEST DRAYTON UB7 7JR</p> <p>TITLE: PROPOSED SIDE ELEVATIONS</p>	
<p>STATUS PLANNING DESIGNED BY V.P</p>	
DATE 30/06/2023	Page size: A2
SCALE 1:50	
DRAWING NUMBER 47CO/UB7/008	REVISION A SHEET No. 8

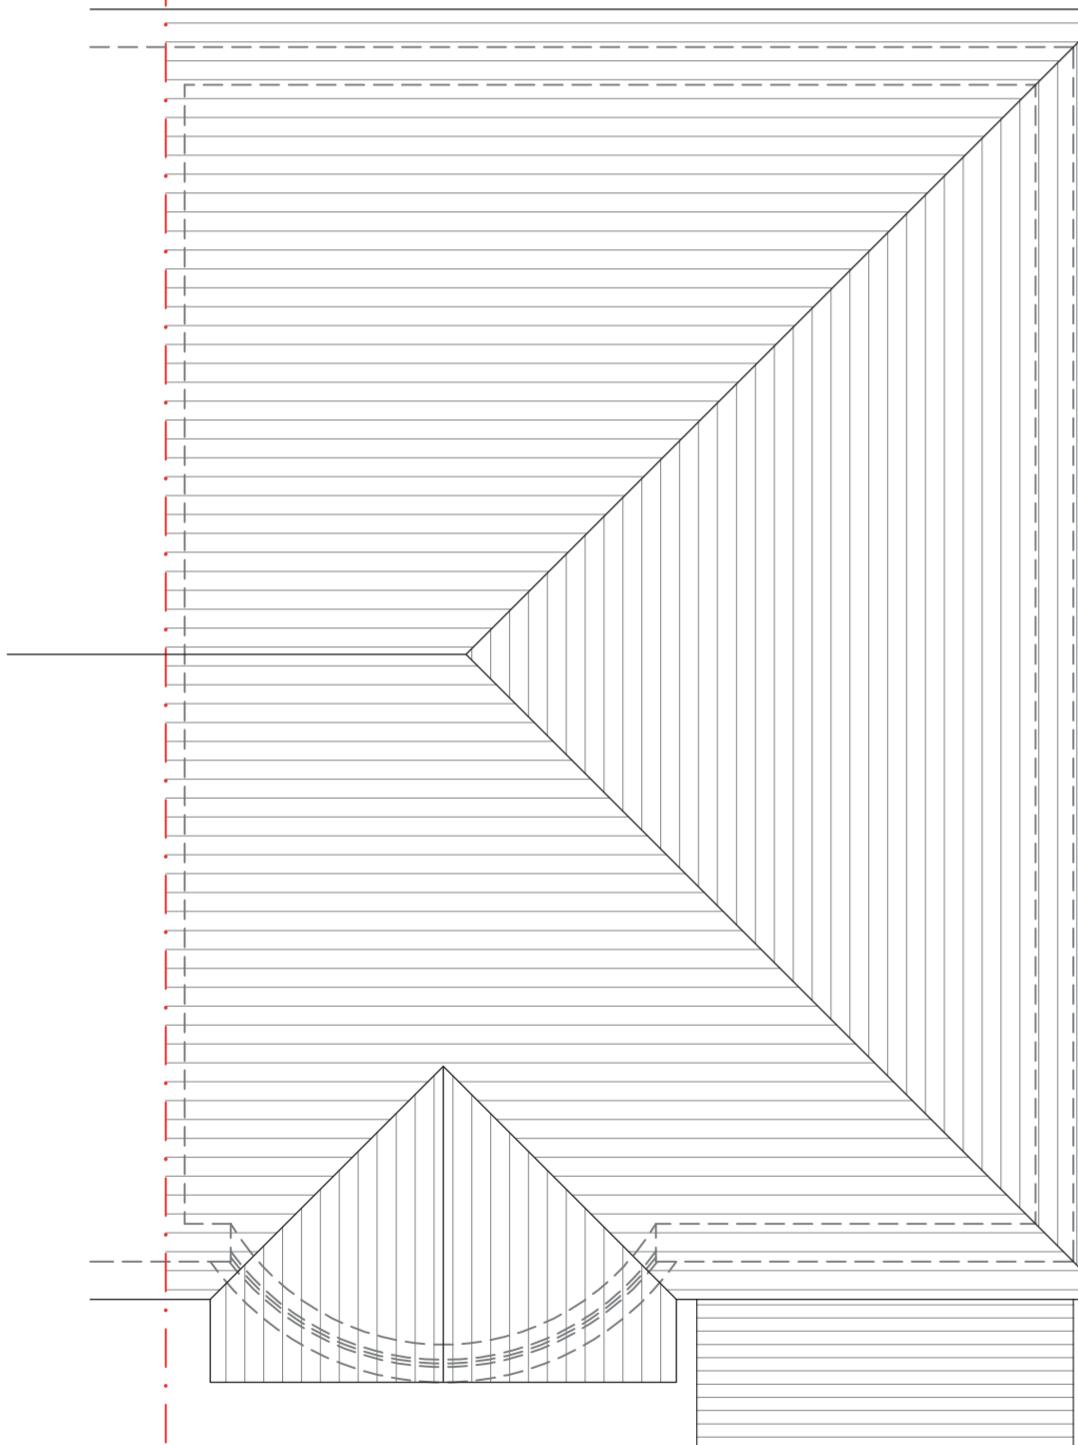

ROOF PLAN
EXISTING

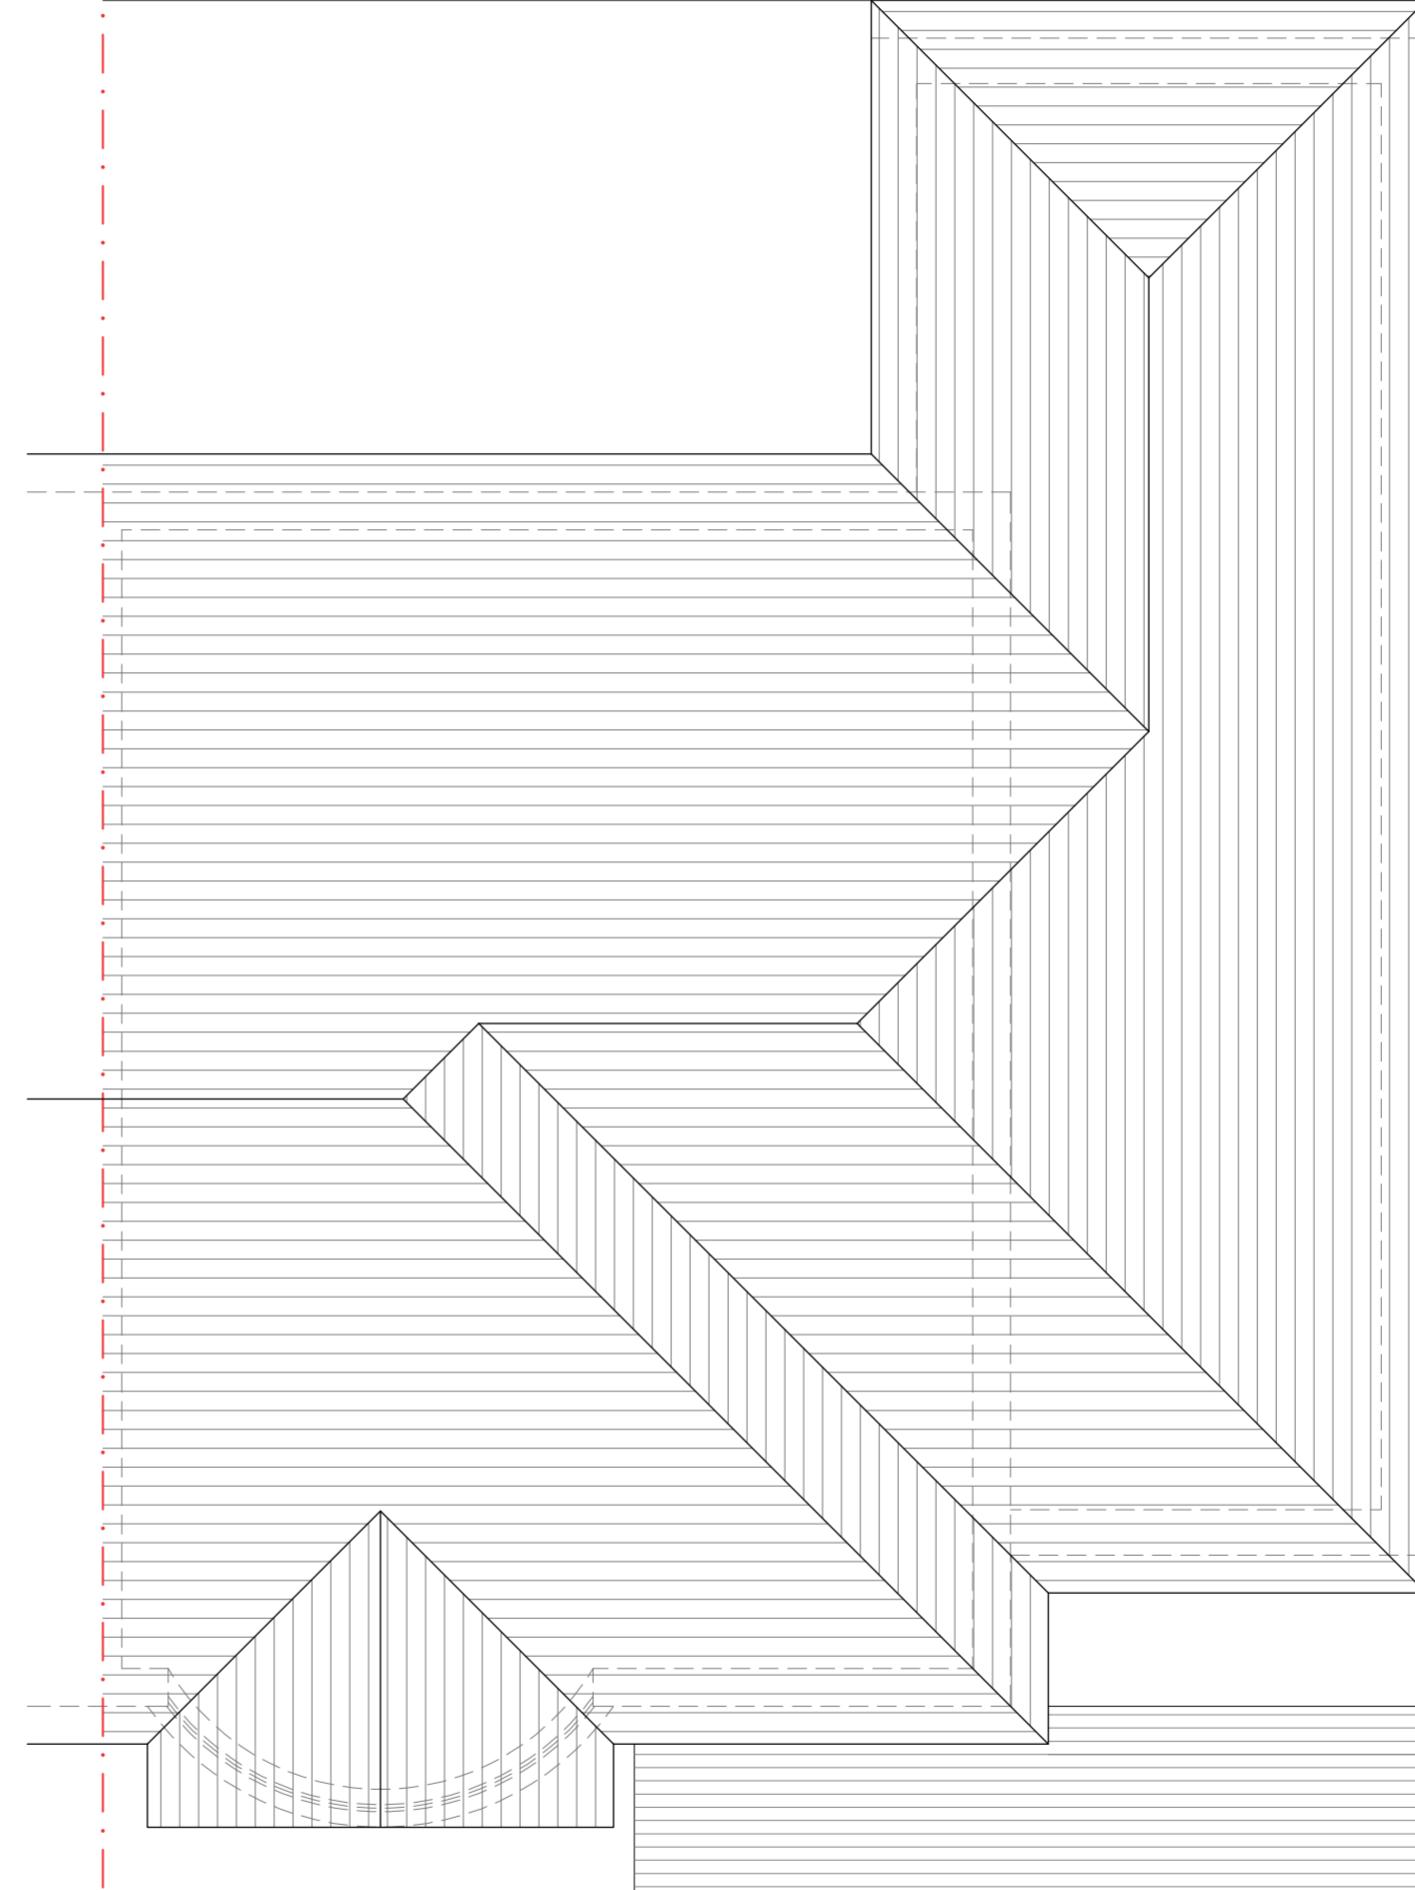

ROOF PLAN
PROPOSED

SCALE 1:50
0m 1m 2m 3m 4m 5m

Notes:	
The drawings show design intent only, all dimensions to be checked on site prior to construction or production. Construction details to be confirmed by contractor/ manufacturer by submitting fabrication drawings for Designer's approval	
Design/ drawings is not to be scaled for production and construction purpose.	
All discrepancies and omission on site must be reported to Designer for comment and/or approval prior to commencement of works.	
The designs are subject to approval by Statutory Authorities and any necessary alteration should be made of required to comply with statutory requirements and communicated to the Designer.	
All design concepts and drawings are the property of Viraj Patel; No reproductions, adaptions and/or copies may be made without written permission by Viraj Patel.	
PROJECT: FIRST FLOOR SIDE AND REAR EXTENSION GROUND FLOOR FRONT PORCH EXTENSION	
CLIENT: MR AJAY 47 CHERRY ORCHARD WEST DRAYTON UB7 7JR	
TITLE: EXISTING AND PROPOSED ROOF PLANS	
STATUS PLANNING DESIGNED BY V.P	
DATE 30/06/2023	Page size: A2
SCALE 1:50	
DRAWING NUMBER 47CO/UB7/009	REVISION A SHEET No. 9