



SCALE 1:50

0m 1m 2m 3m 4m 5m


Notes:		
The drawings show design intent only, all dimensions to be checked on site prior to construction or production. Construction details to be confirmed by contractor/ manufacturer by submitting fabrication drawings for Designer's approval		
Design/ drawings is not to be scaled for production and construction purpose.		
All discrepancies and omission on site must be reported to Designer for comment and/or approval prior to commencement of works.		
The designs are subject to approval by Statutory Authorities and any necessary alteration should be made of required to comply with statutory requirements and communicated to the Designer.		
All design concepts and drawings are the property of Viraj Patel; No reproductions, adaptions and/or copies may be made without written permission by Viraj Patel.		
PROJECT:		
FIRST FLOOR SIDE AND REAR EXTENSION GROUND FLOOR FRONT PORCH EXTENSION		
CLIENT:		
MR AJAY 47 CHERRY ORCHARD WEST DRAYTON UB7 7JR		
TITLE:		
PROPOSED FLOOR PLANS		
STATUS	DESIGNED BY	
PLANNING	V.P	
DATE	Page size:	SCALE
01/09/2023	A2	1:50
DRAWING NUMBER	REVISION	HEET NO.
47CO/UB7/106	B	6

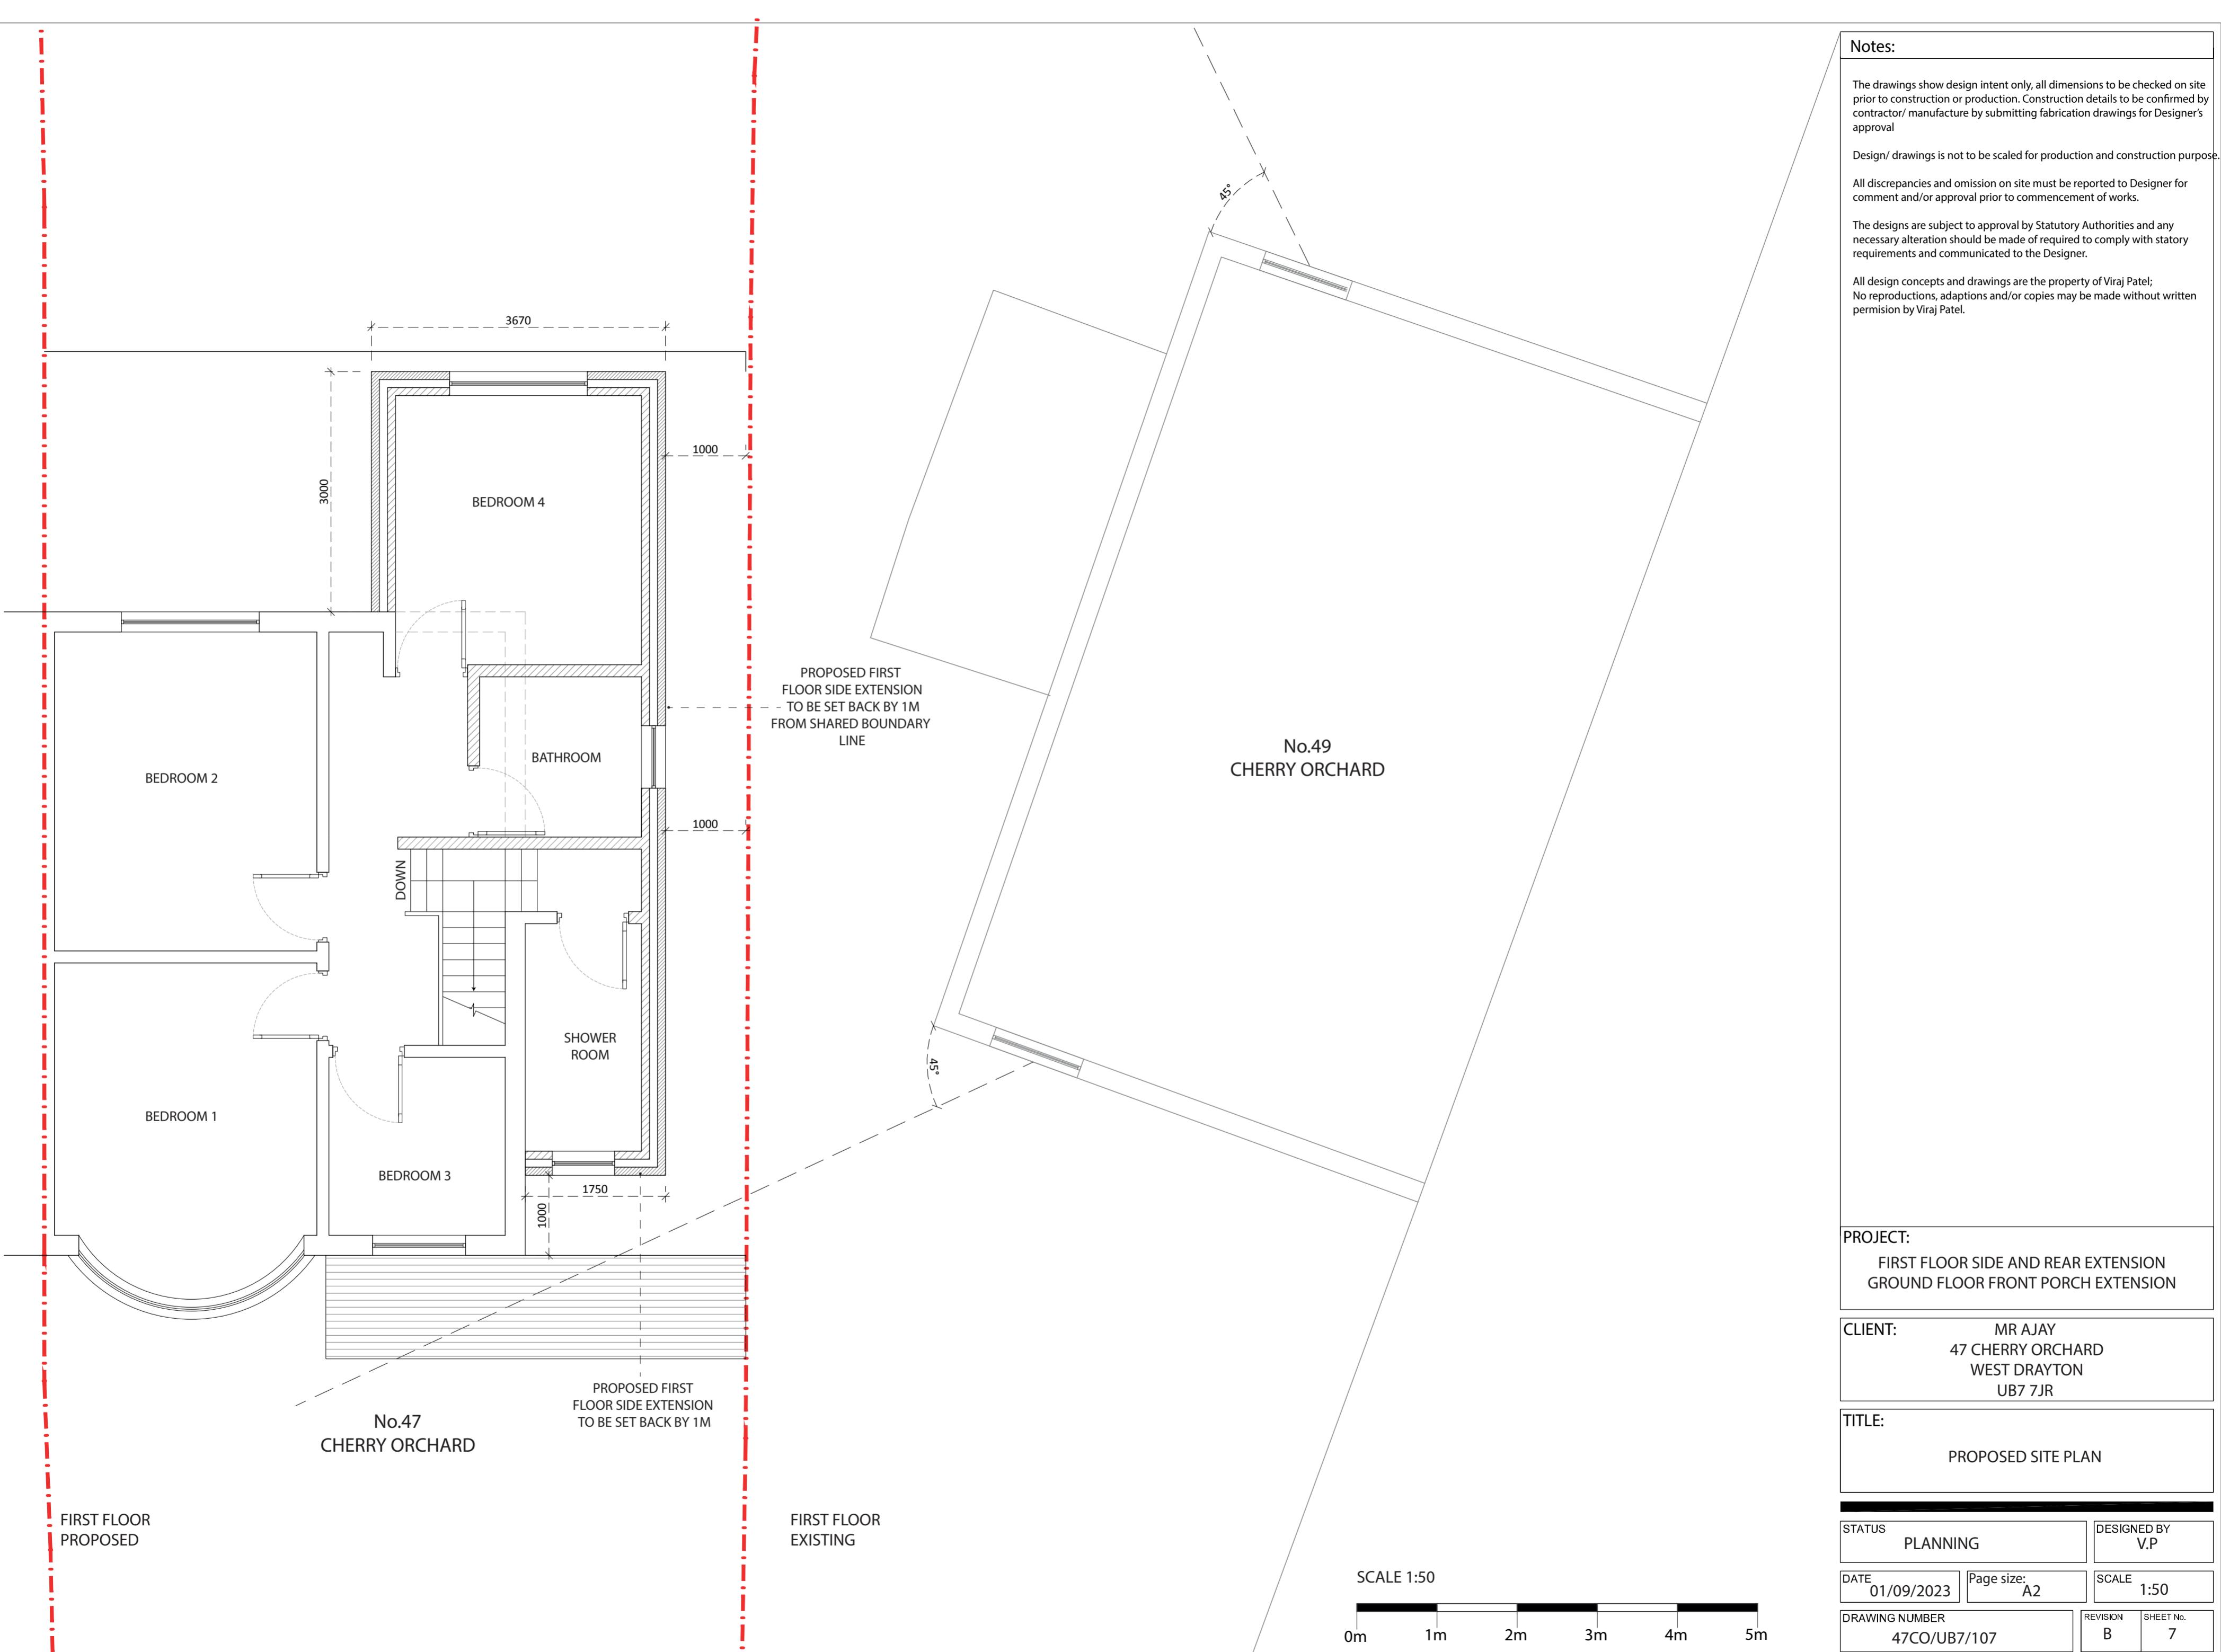

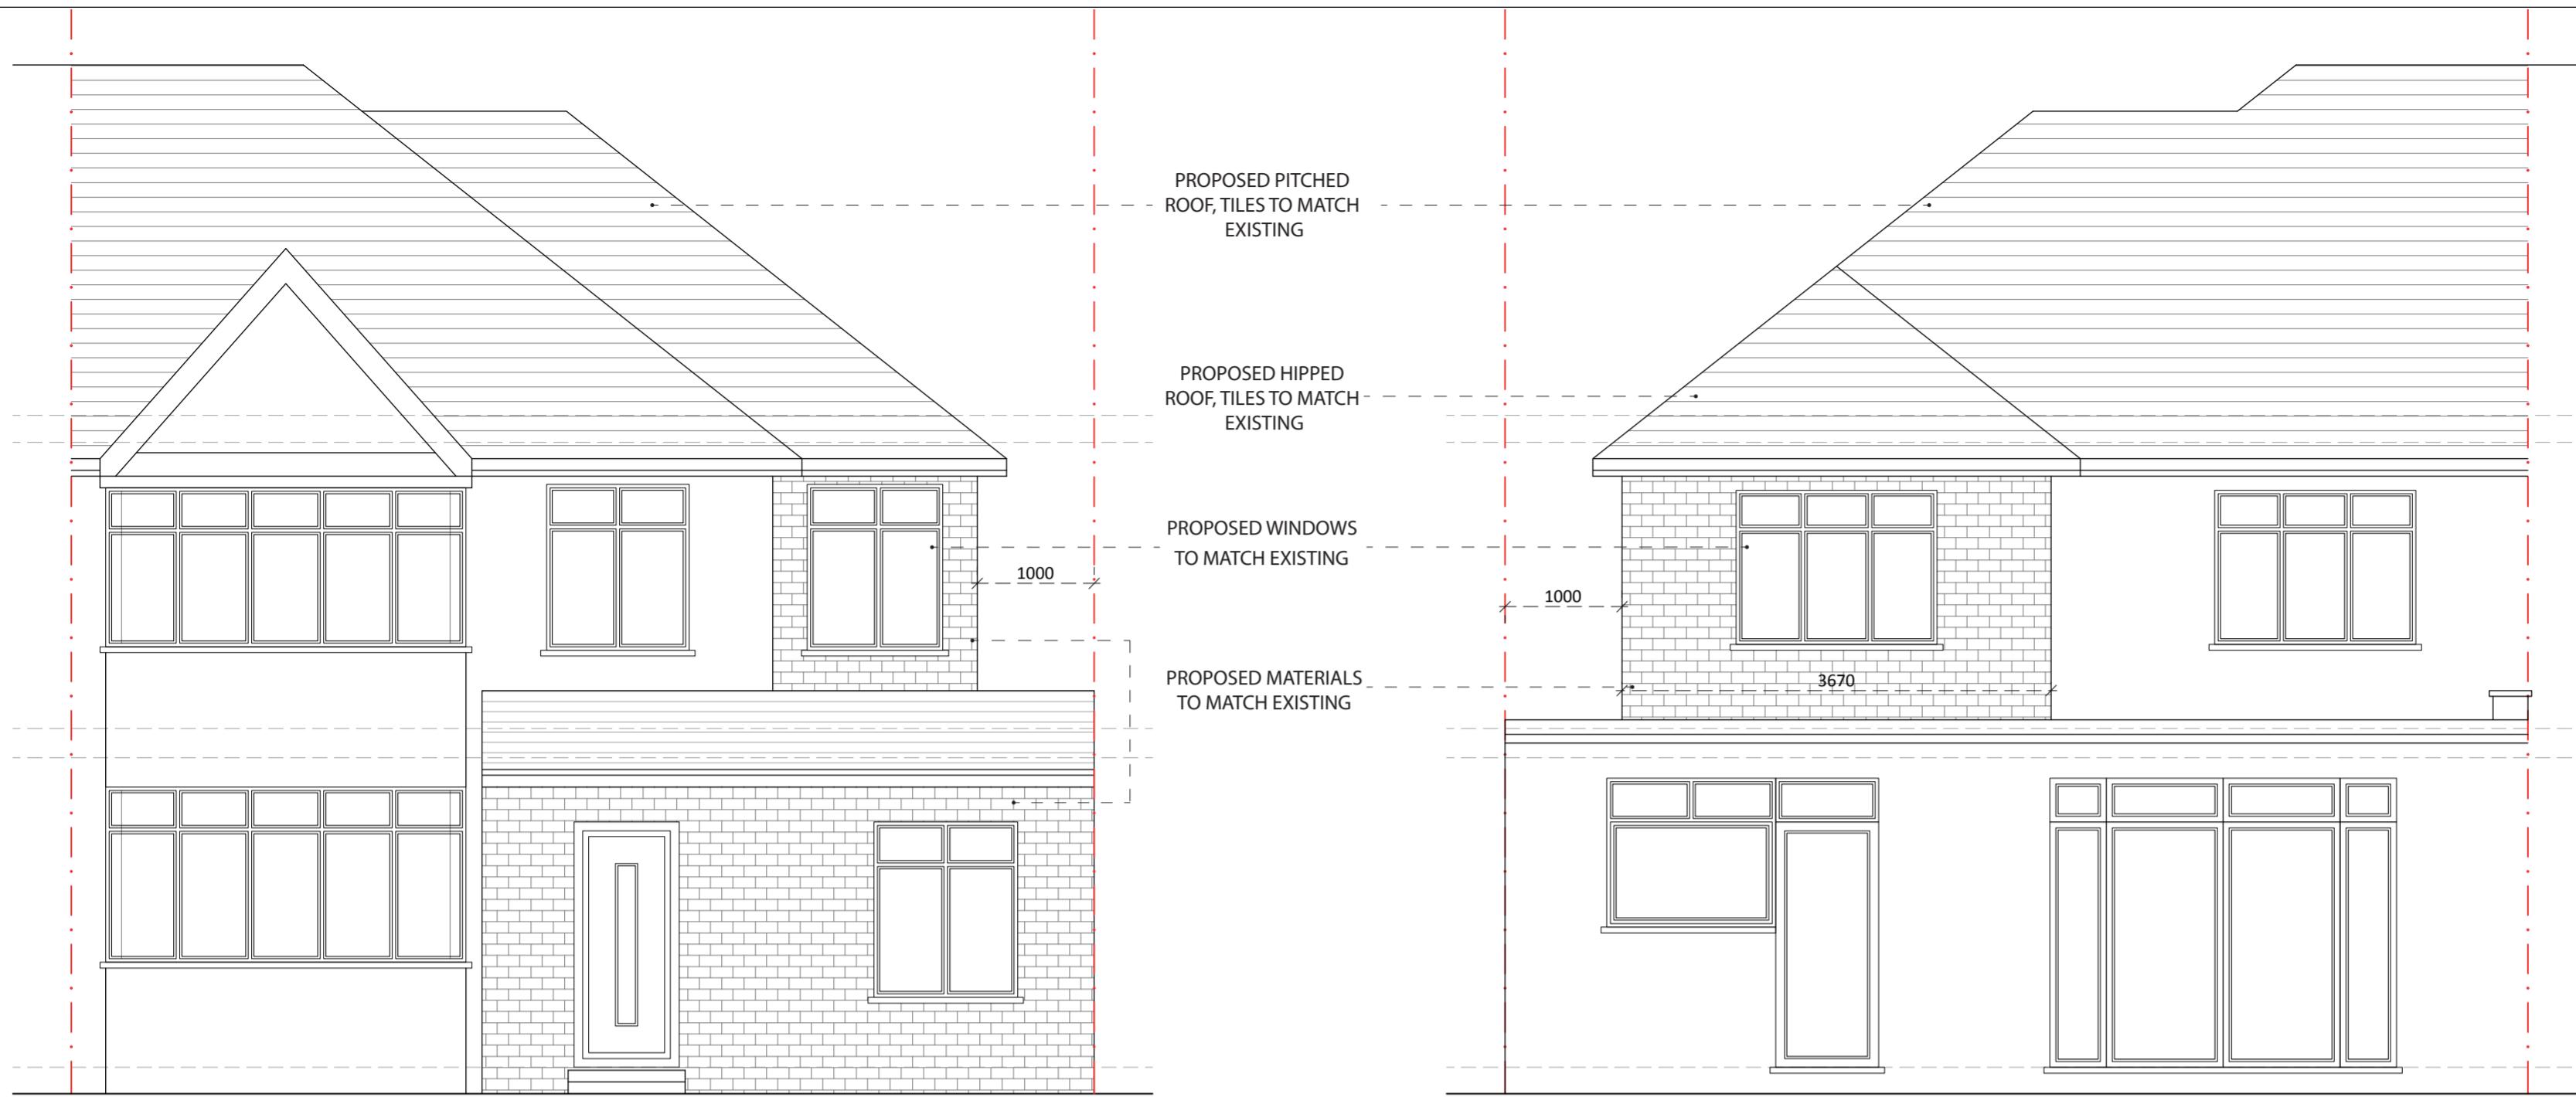

FRONT ELEVATION  
PROPOSED

REAR ELEVATION  
PROPOSED

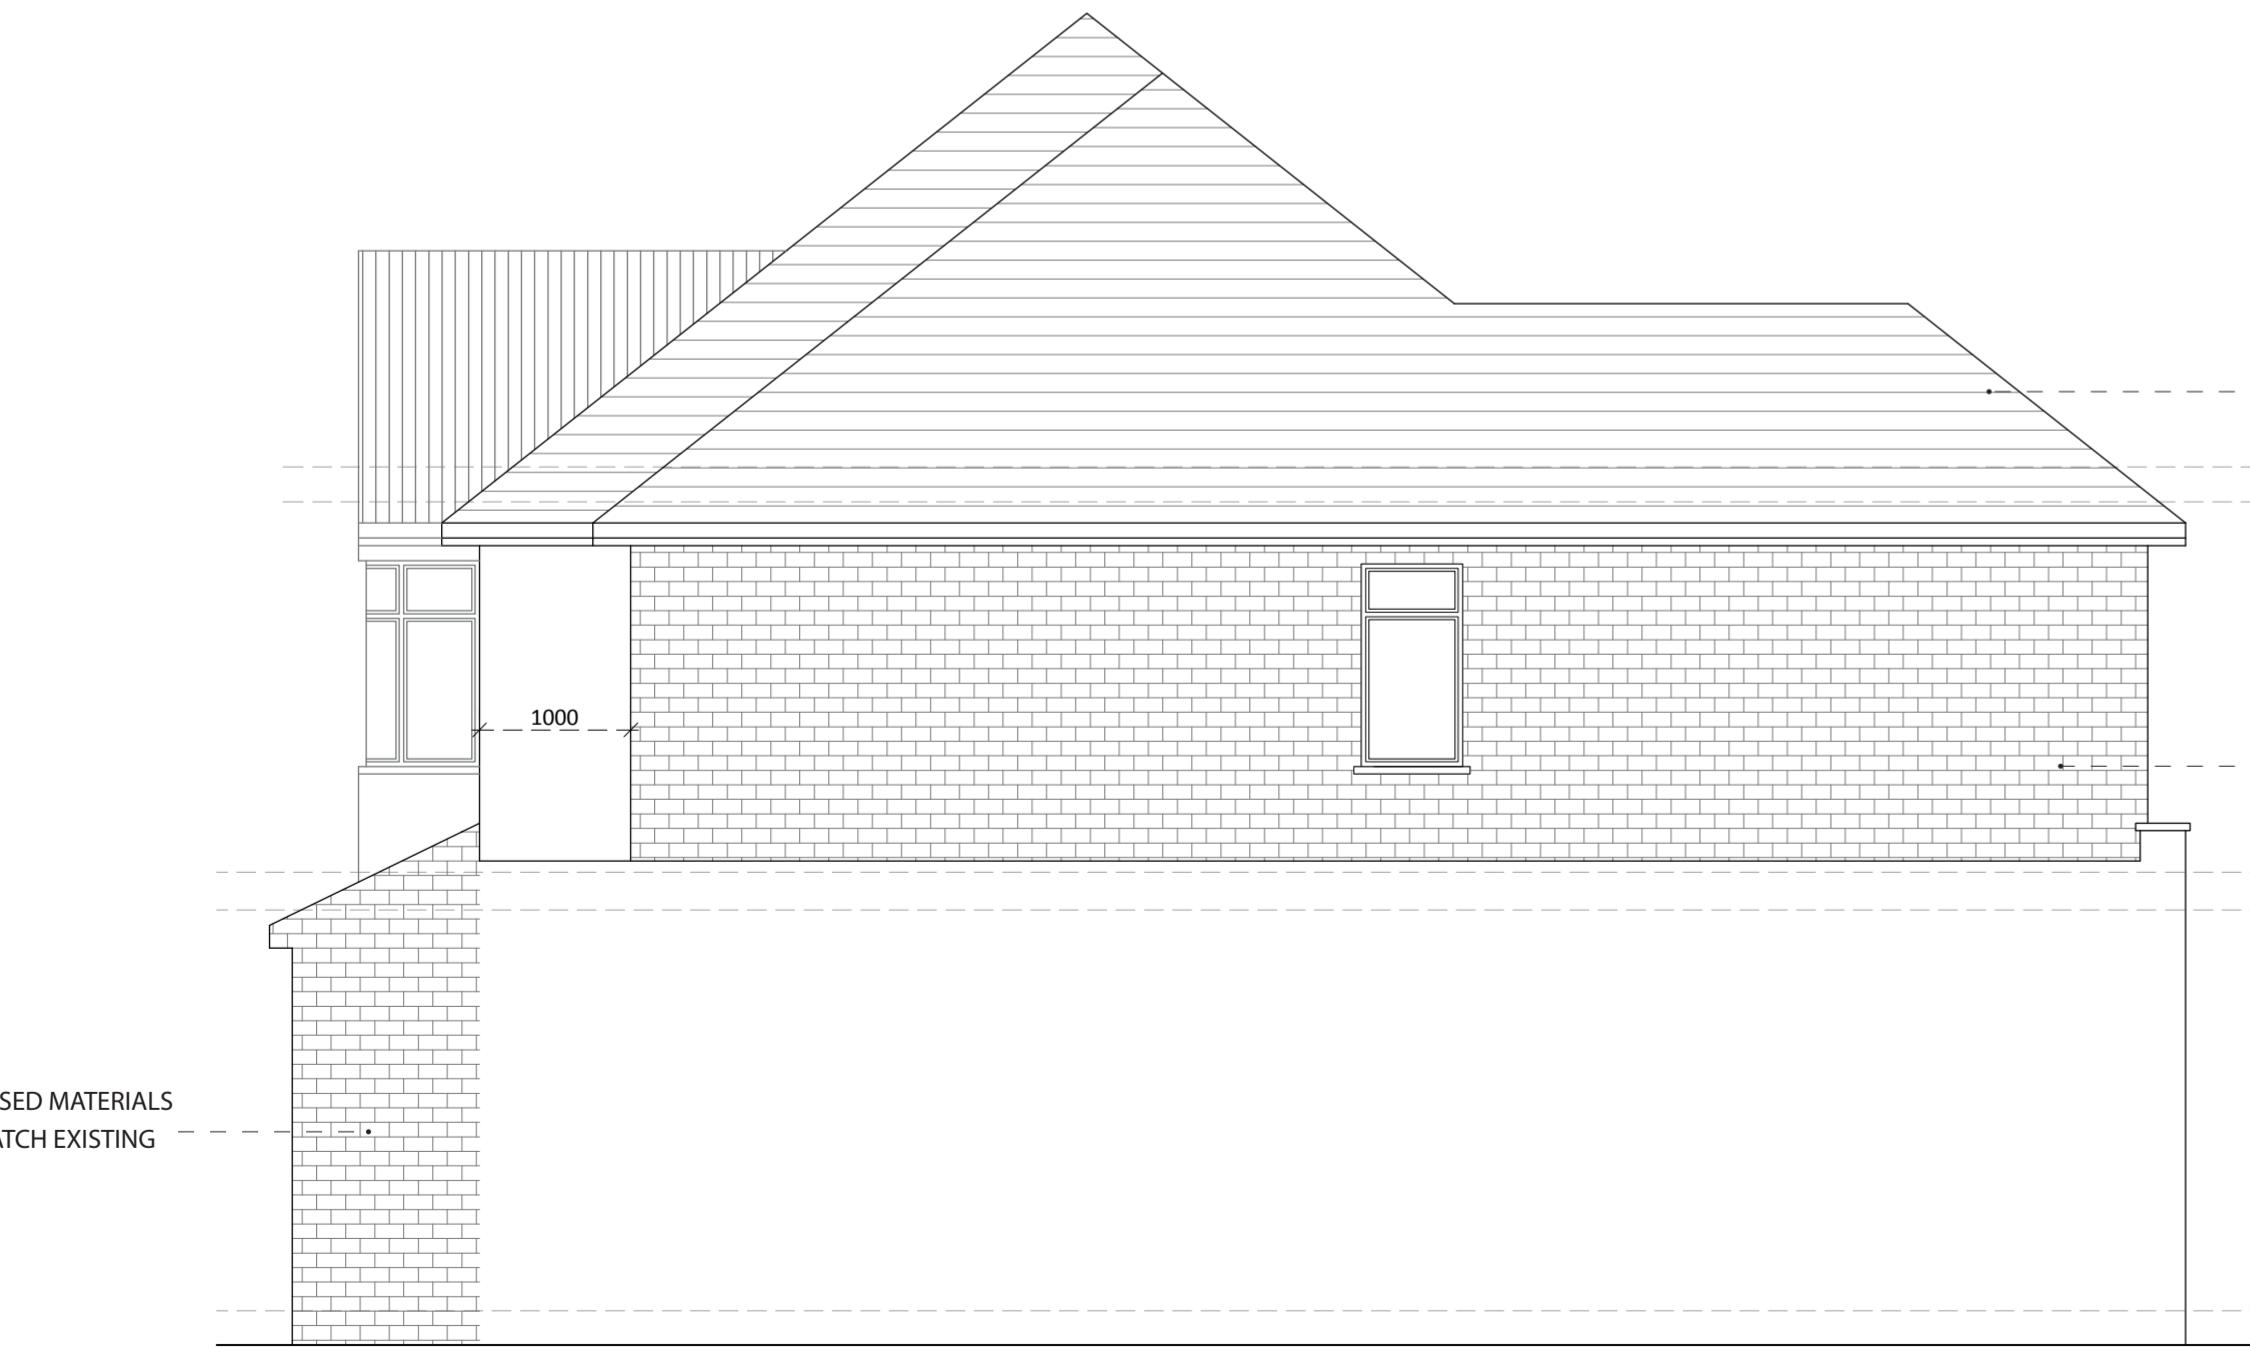

PROPOSED MATERIALS  
TO MATCH EXISTING

SIDE ELEVATION (SOUTH)  
EXISTING

SCALE 1:50

0m 1m 2m 3m 4m 5m

<b>Notes:</b>	
The drawings show design intent only, all dimensions to be checked on site prior to construction or production. Construction details to be confirmed by contractor/ manufacturer by submitting fabrication drawings for Designer's approval	
Design/ drawings is not to be scaled for production and construction purpose.	
All discrepancies and omission on site must be reported to Designer for comment and/or approval prior to commencement of works.	
The designs are subject to approval by Statutory Authorities and any necessary alteration should be made of required to comply with statutory requirements and communicated to the Designer.	
All design concepts and drawings are the property of Viraj Patel; No reproductions, adaptions and/or copies may be made without written permission by Viraj Patel.	
<b>PROJECT:</b> FIRST FLOOR SIDE AND REAR EXTENSION GROUND FLOOR FRONT PORCH EXTENSION	
<b>CLIENT:</b> MR AJAY 47 CHERRY ORCHARD WEST DRAYTON UB7 7JR	
<b>TITLE:</b> PROPOSED ELEVATIONS	
<b>STATUS</b> PLANNING <b>DESIGNED BY</b> V.P	
<b>DATE</b> 01/09/2023 <b>Page size:</b> A2 <b>SCALE</b> 1:50	
<b>DRAWING NUMBER</b> 47CO/UB7/108 <b>REVISION</b> B <b>HEET No.</b> 8	