




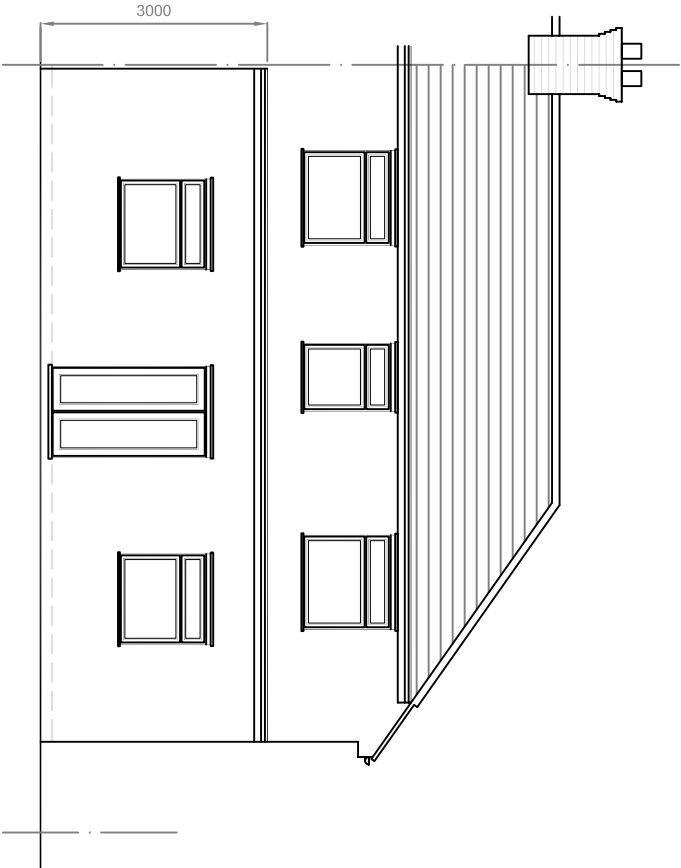


South Elevation

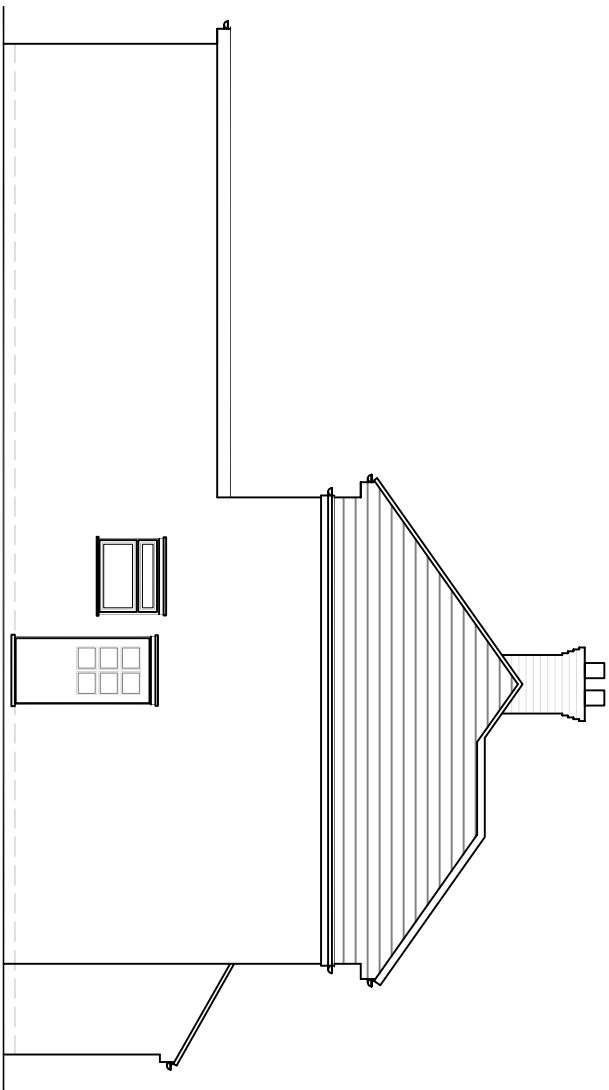


East Elevation

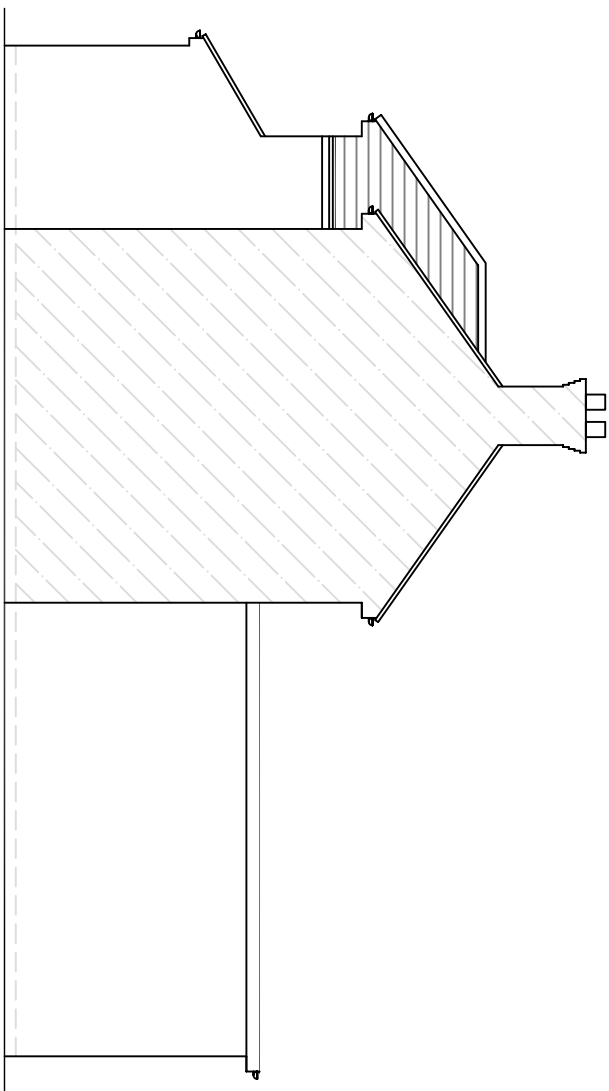

West Elevation

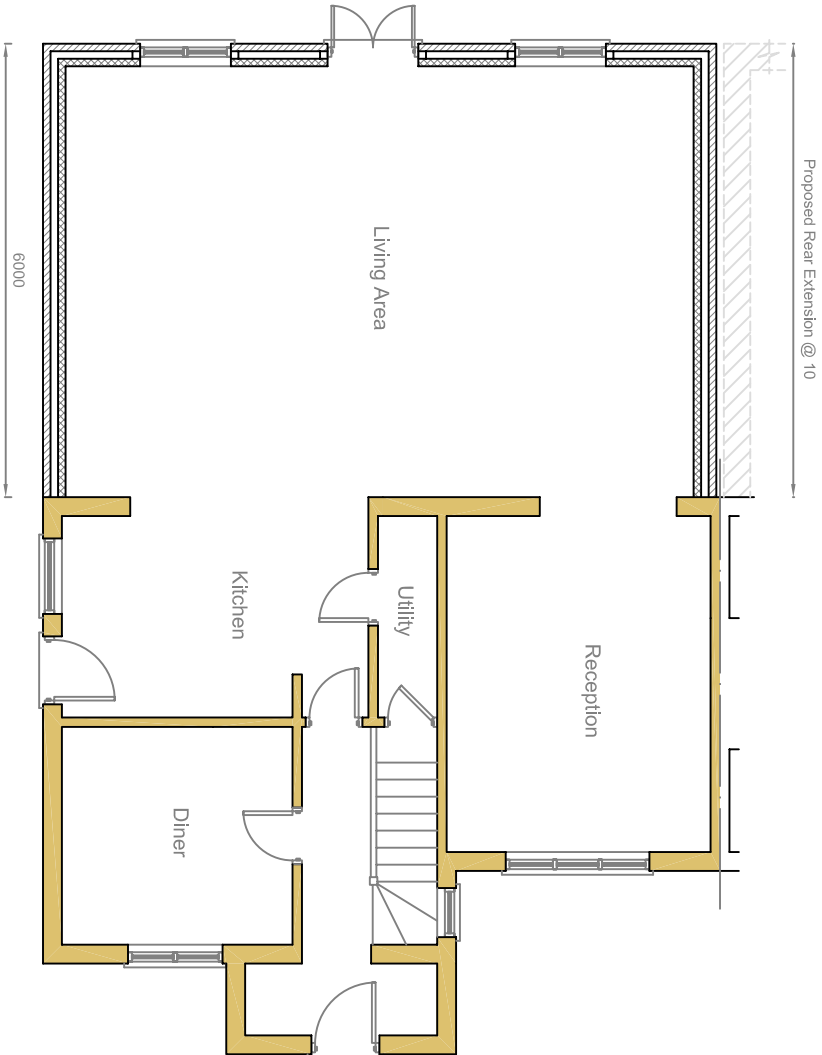

Ground Floor Plan

 

Scale 1 to 100

rev			

These drawings should be approved by local Authority
No dimensions to be scaled from this drawing. All dimensions to be checked on site. This drawing is copyright and should not be reproduced without permission of the Architects.

client: **Ace Shopfront & Shutters Ltd**
project: **12 Halsway Hayes UB3 3JS**

drawing:

Proposed Elevations & Ground Floor Plan

scale: 1:100 date: Sept 2026 drawn:

03 / 10 rev: