

PLANNING APPLICATION




92 BERKELEY ROAD UXBRIDGE UB10 9DY
SITE LOCATION PLAN
AREA 2 HA
SCALE 1:1250 on A4
CENTRE COORDINATES: 508555, 184236



Supplied by Streetwise Maps Ltd
www.streetwise.net
Licence No: 100047474
05/07/2022 12:20

LOCATION PLAN
SCALE - 1: 1250.

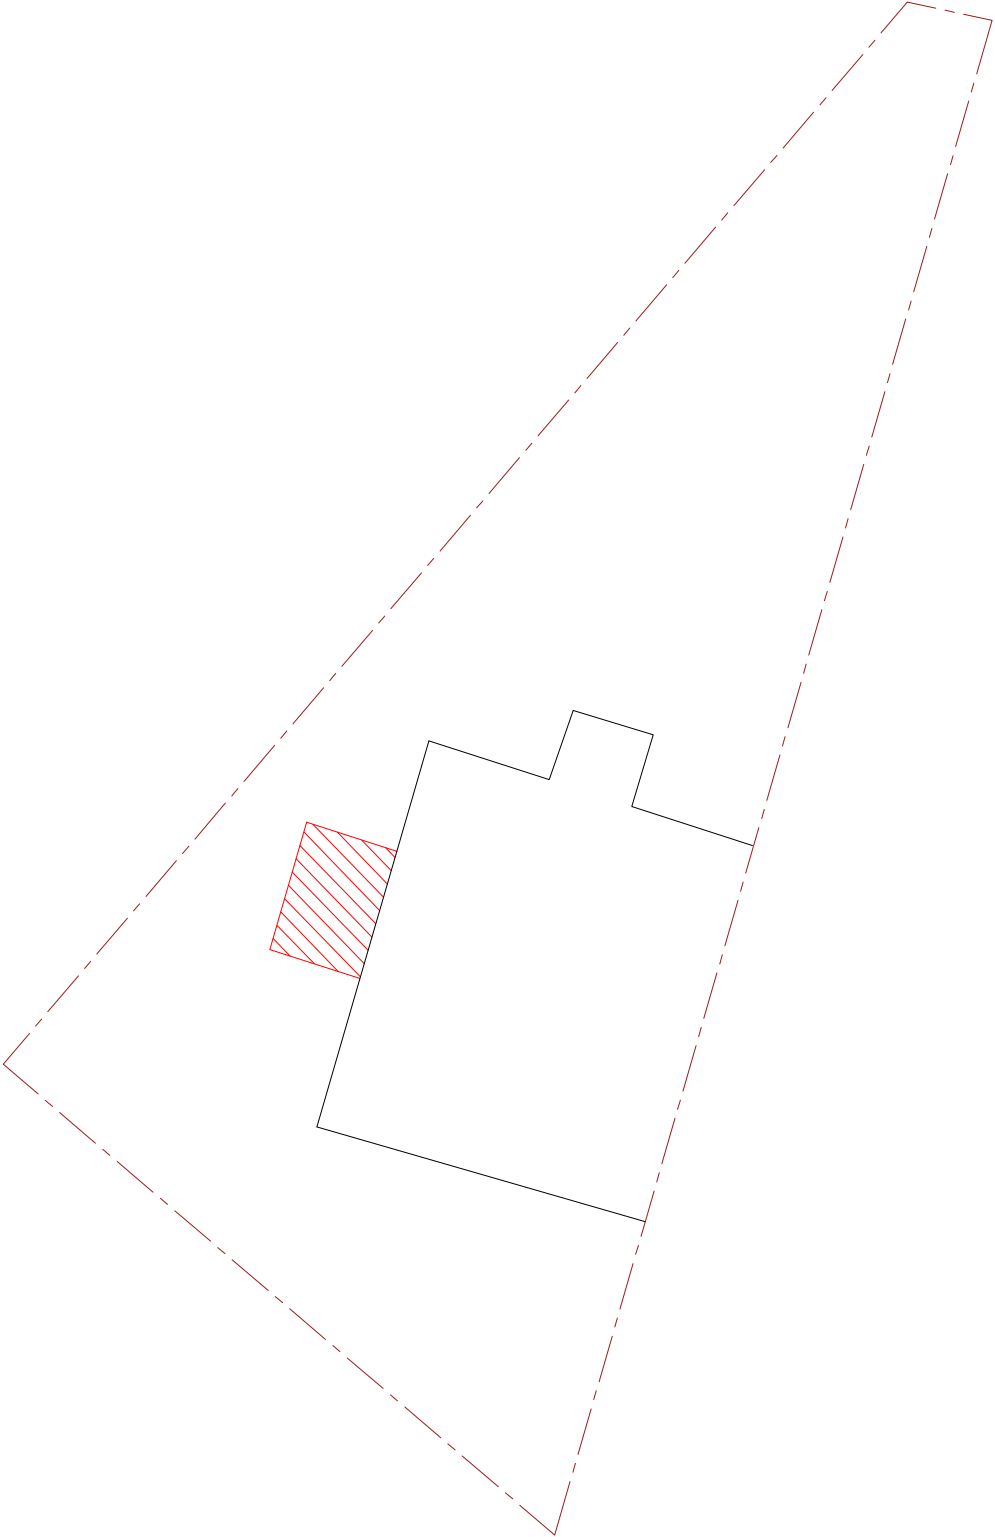

SITE PLAN
SCALE - 1: 200.

PROJECT:	92 Berkeley Road, Uxbridge, UB10 9DY
DRAWING:	Location Plan & Site Plan
SCALE:	1:1250 / 1: 200, @A3
DATE:	JUNE 2022
PAGE NO:	92 / P / 2022 - 01
STATUS:	PLANNING DRAWINGS
	
	
All dimensions to be checked on site prior to CONSTRUCTION.	