


AMENDMENTS	DATE	REV.
------------	------	------

Drawings are to be included on site. If ground conditions vary in any way from those shown, the contractor shall be responsible for making any necessary adjustments and any discrepancies or variations are to be notified to the architect before the work commences. This drawing is to be used for the purpose of the work only.

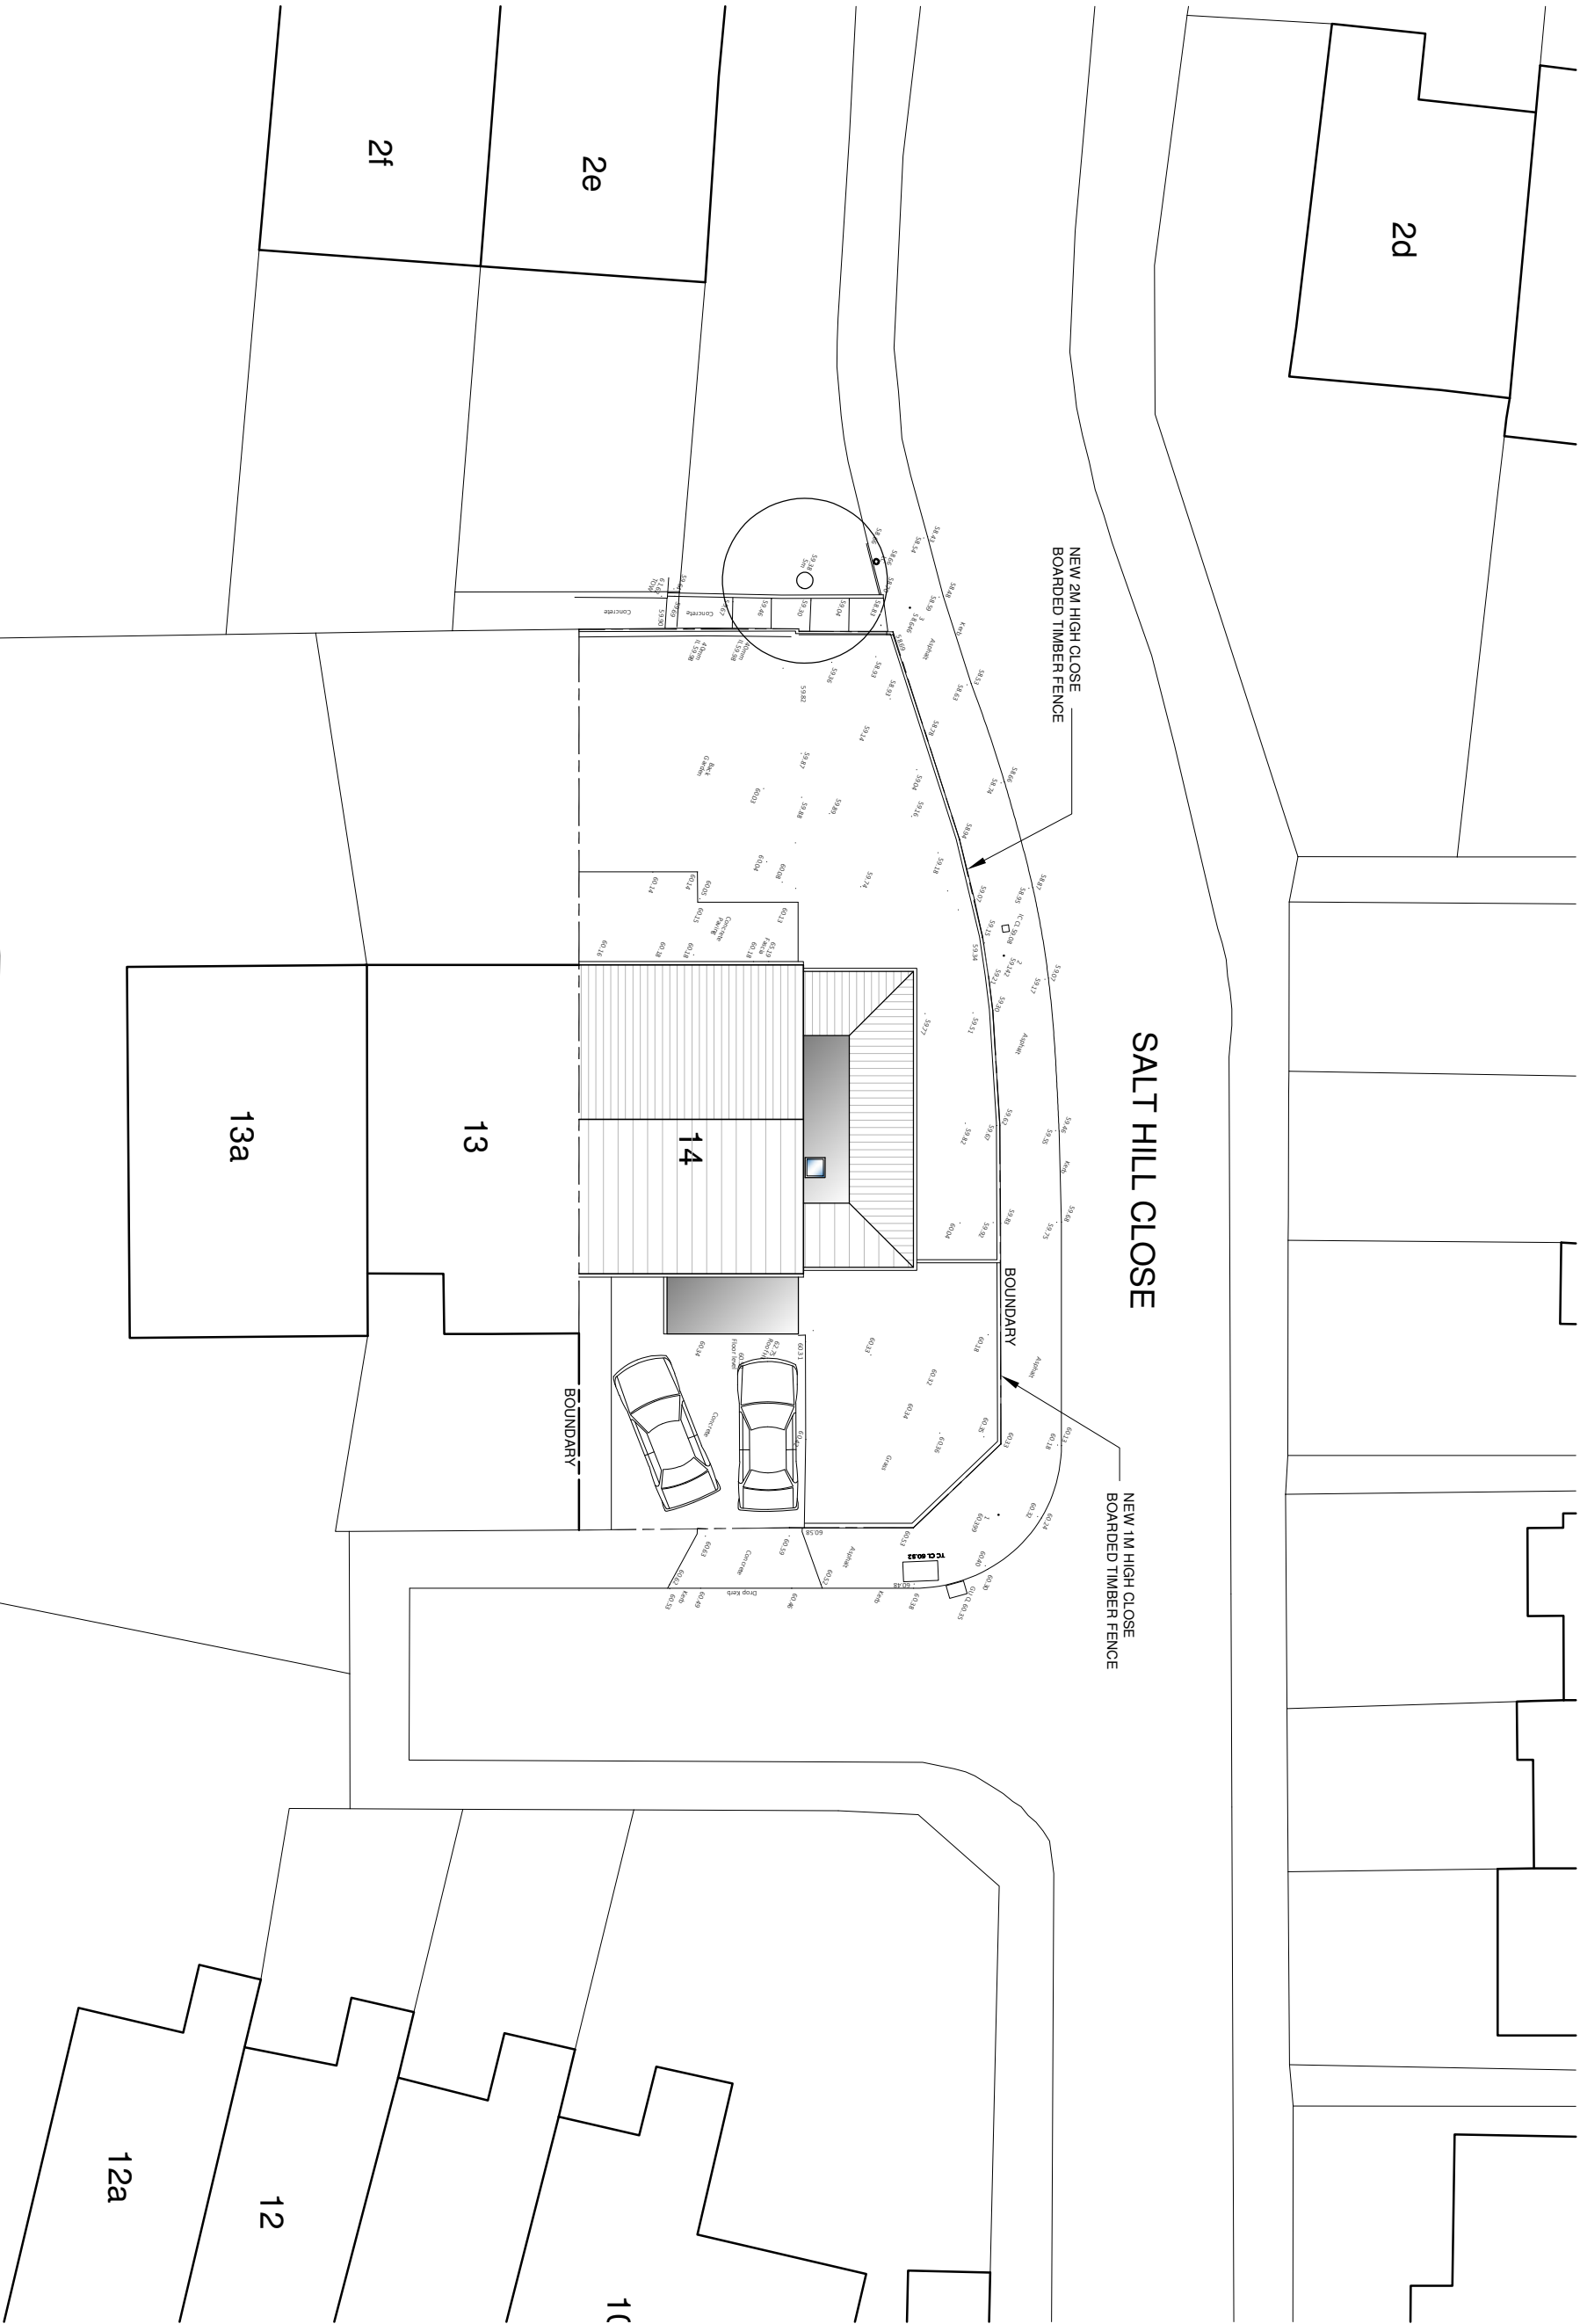

bernard murray design
chartered architect

WWW.BMURRAYDESIGN.CO.UK
13 MERRYFIELDS, UXBRIDGE, MIDDLESEX UB8 2BT
TEL: 07888 47714 EMAIL: BMURRAYDESIGN@VIRGO.CO.UK

PROJECT
14 SALT HILL CLOSE
UXBRIDGE
UB8 1PZ

CLIENT
ZORAN GREDELU

DRAWING
PROPOSED SITE PLAN

SCALE	1:200 @ A3	DRAWING NUMBER	REV.
DATE	DEC 2025	1248-11	
DRAWN	BM		