



BOUNDARY LINE

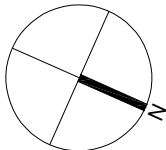

BOUNDARY LINE		DEC 2025	A
AMENDMENTS		DATE	REV.
<small>Dimensions, areas and levels shown given are only approximate and subject to site survey. All dimensions are to be included on site. If agreed, dimensions may be taken from the drawing. The drawing is to be used as a guide only. It is not to be used for construction or other purposes. The drawing is to be used as a guide only. It is not to be used for construction or other purposes. The drawing is to be used as a guide only. It is not to be used for construction or other purposes.</small>			

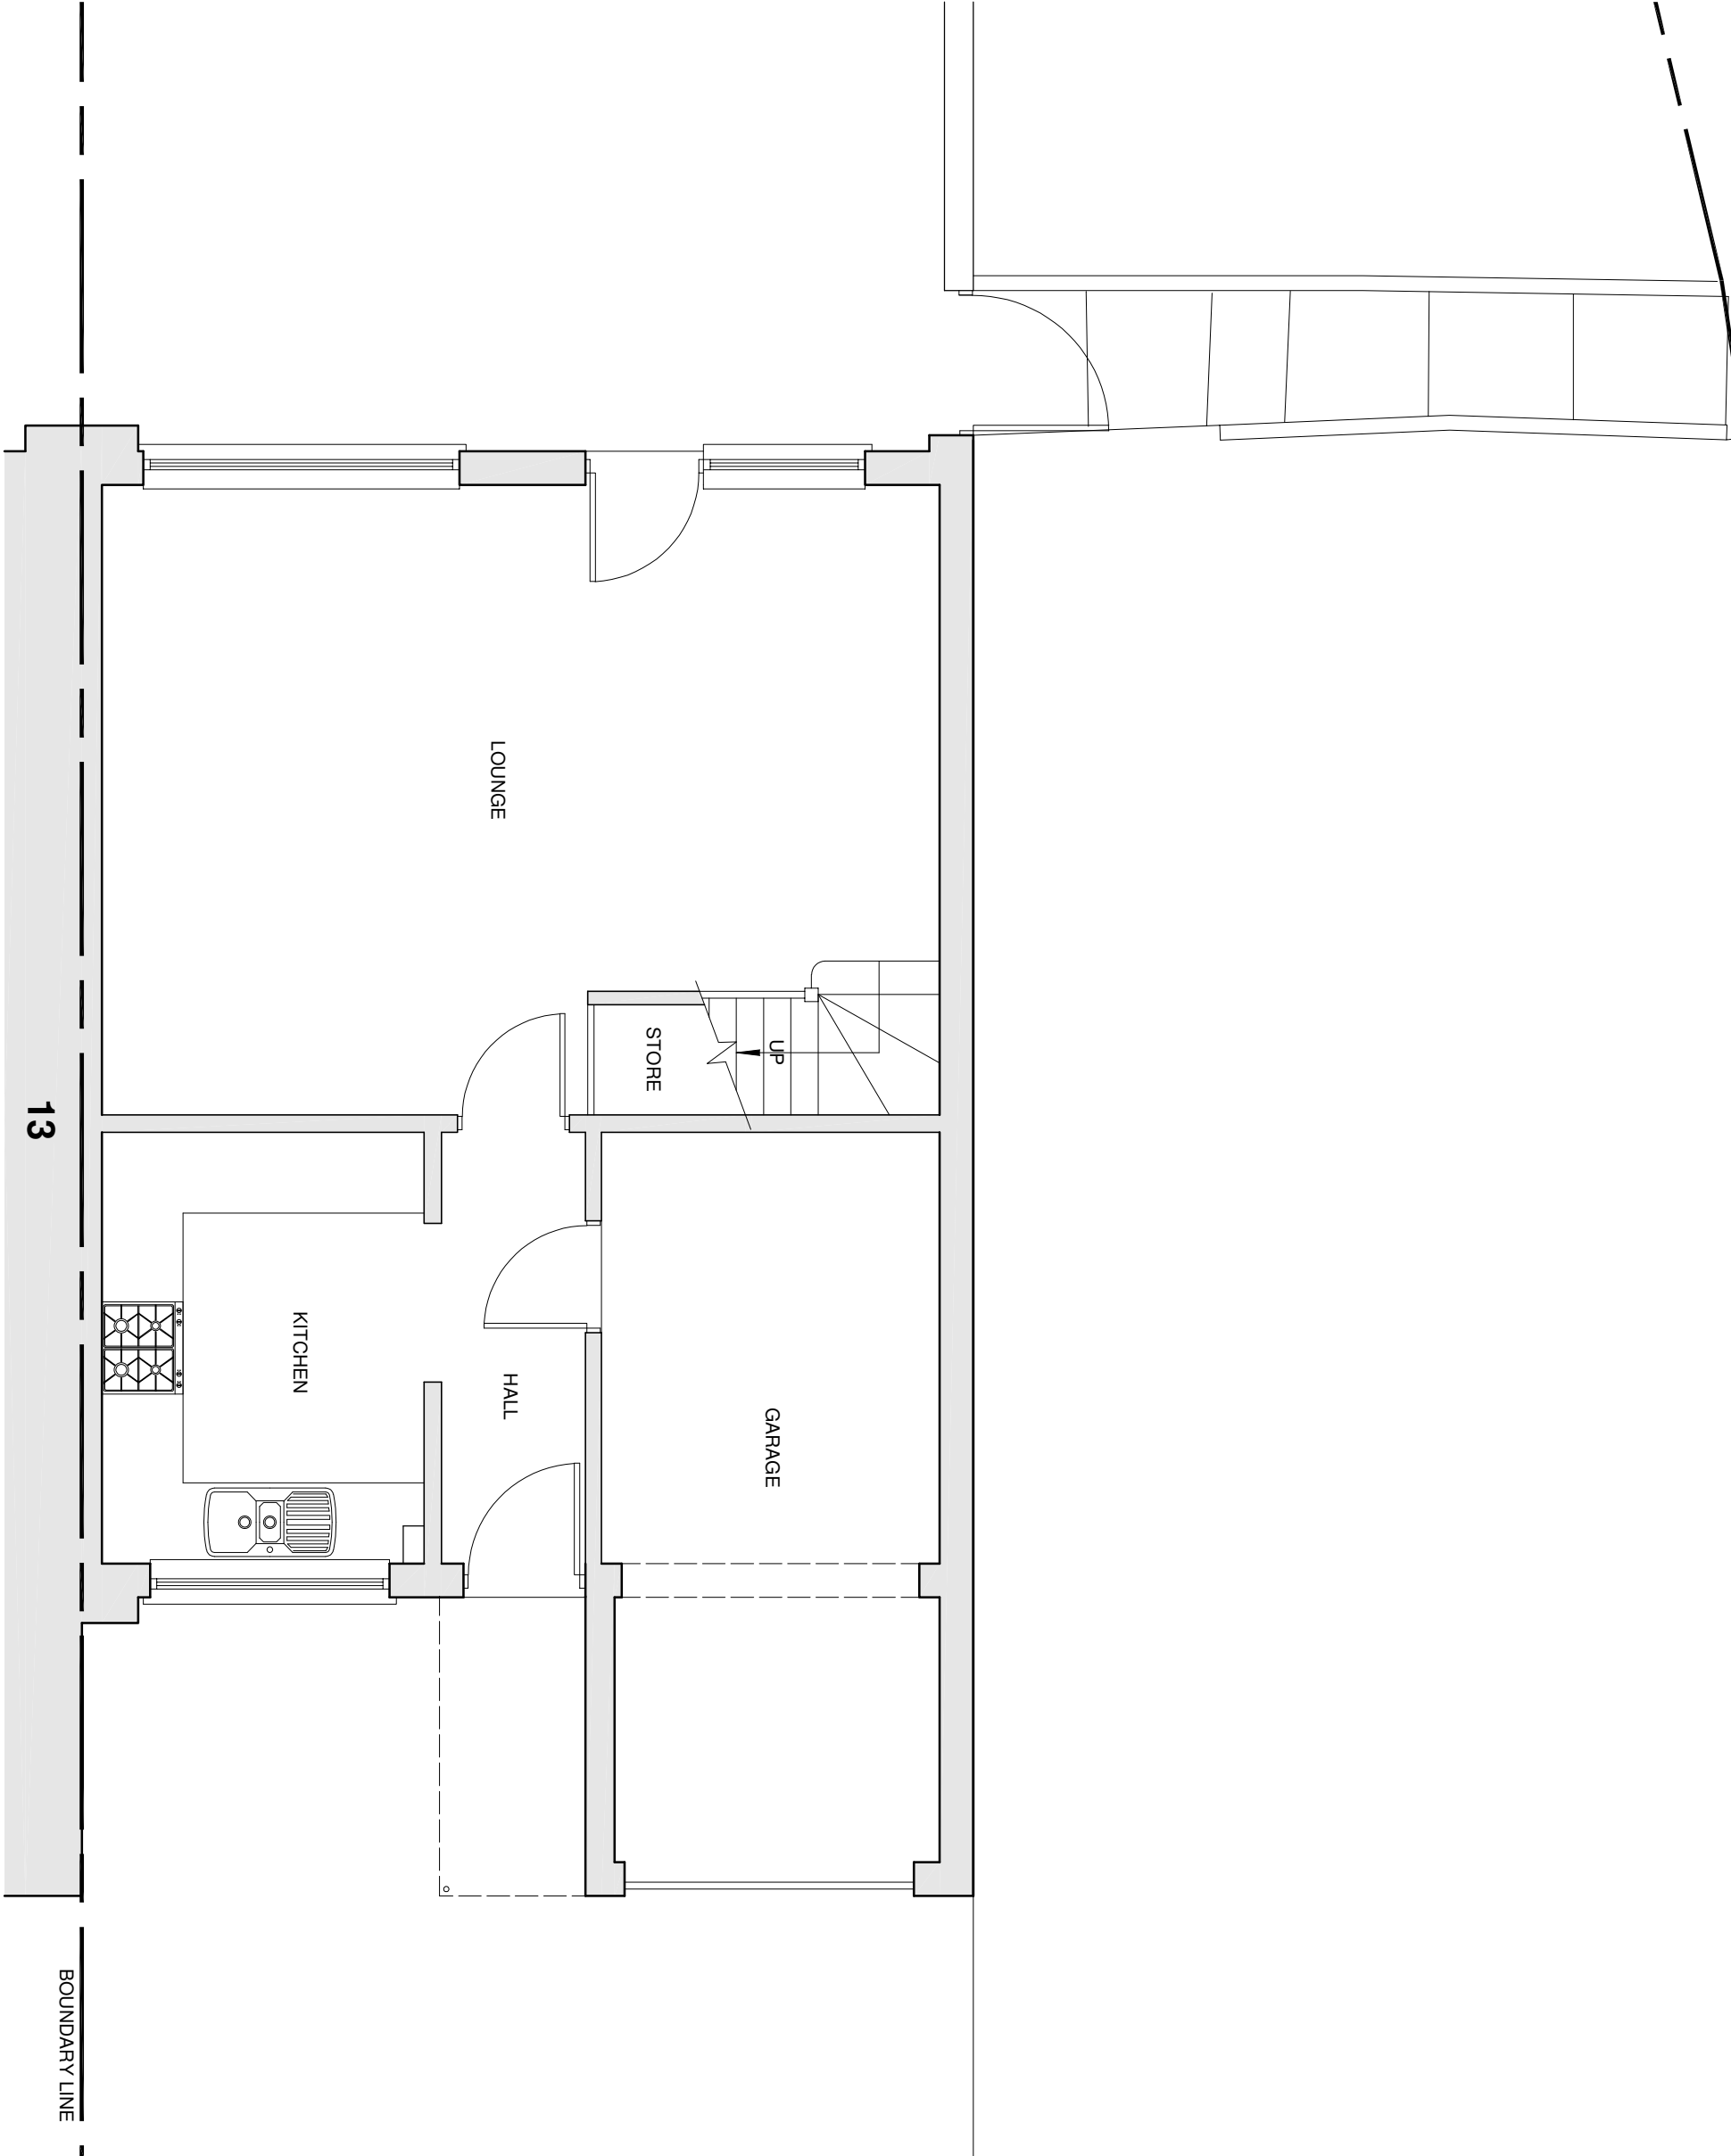

bernard murray design
chartered architect

www.bmurraydesign.co.uk
13 MERRYFIELDS, UXBRIDGE, MIDDLESEX UB82T
TEL: 0788 477114 EMAIL: BMURRAYDESIGN@YAHOO.CO.UK

PROJECT
14 SALT HILL CLOSE
UXBRIDGE
UB8 1PZ

CLIENT
ZORAN GREDELUJ

DRAWING
EXISTING GROUND FLOOR PLAN

SCALE	1:50 @ A3	DRAWING NUMBER	REV.
DATE	NOV 2025	1248-2	A
DRAWN	BM		