
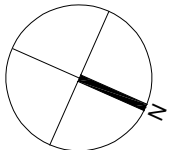


BOUNDARY LINE

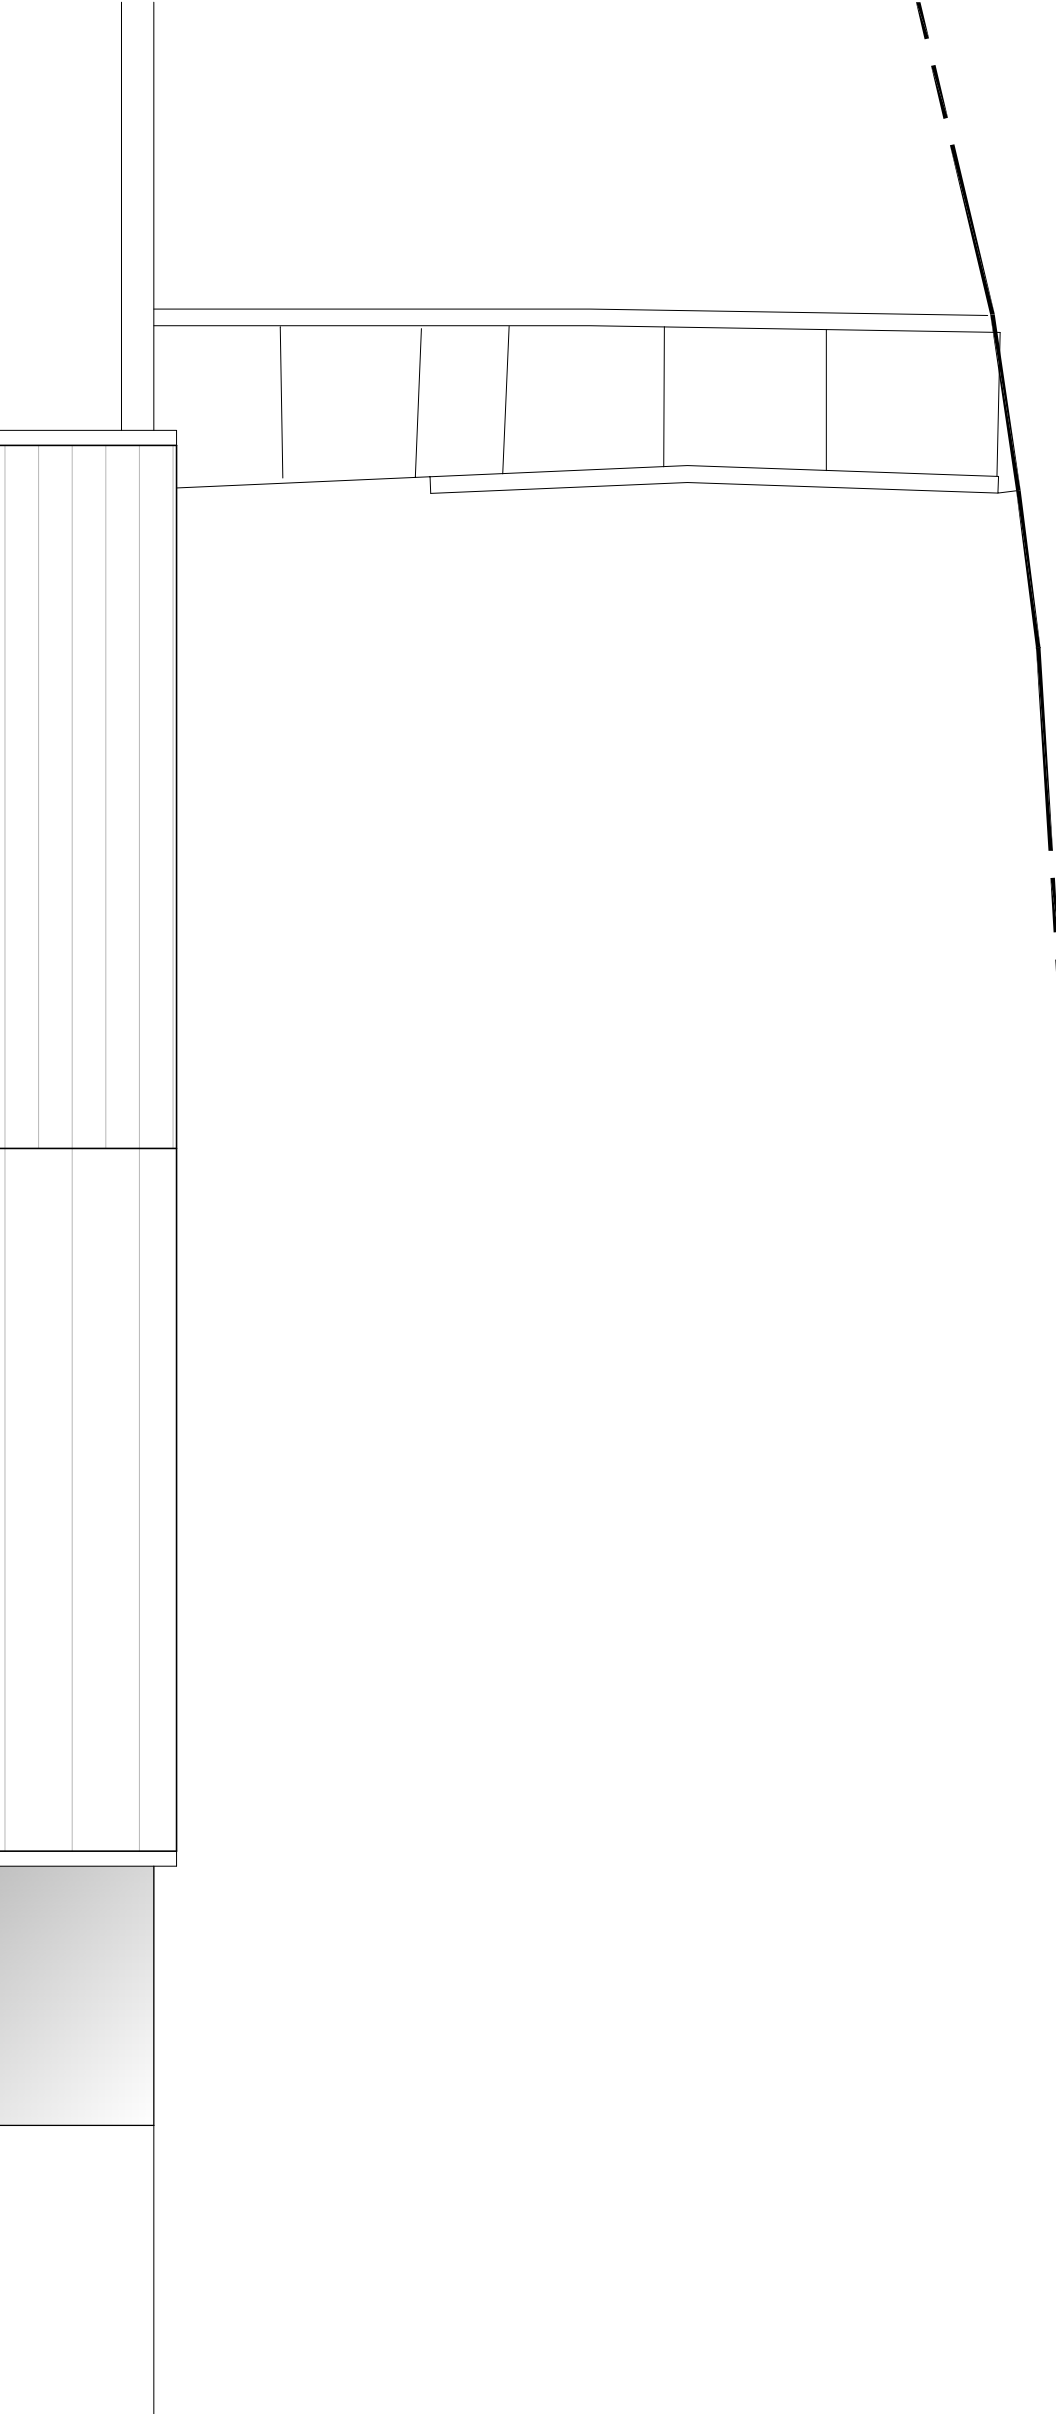

BOUNDARY LINE

DEC 2025

A

AMENDMENTS

DATE

REV.

Dimensions, areas and levels shown given are only approximate and subject to site survey. All dimensions are to be included on site. If a detail is not shown on the drawing, it shall be assumed to be as shown on the drawing. The drawing is to be used for reference only and is not to be used for construction. 



bernard murray design
chartered architect

www.bmauraydesign.co.uk
13 MERRYFIELDS, UXBRIDGE, MIDDLESEX UB8 2PT
TEL: 01898 471714 EMAIL: bmauraydesign@ymoo.co.uk

PROJECT
14 SALT HILL CLOSE
UXBRIDGE
UB8 1PZ

CLIENT
ZORAN GREDELJ

DRAWING
EXISTING ROOF PLAN

SCALE	1:50 @ A3	DRAWING NUMBER	REV.
DATE	NOV 2025	1248-4	A
DRAWN	BM		