




**EXISTING MATERIALS**  
ROOF: BROWN CONCRETE TILES  
WALLS: RED FACING BRICK WITH  
VERTICAL TILE HANGING

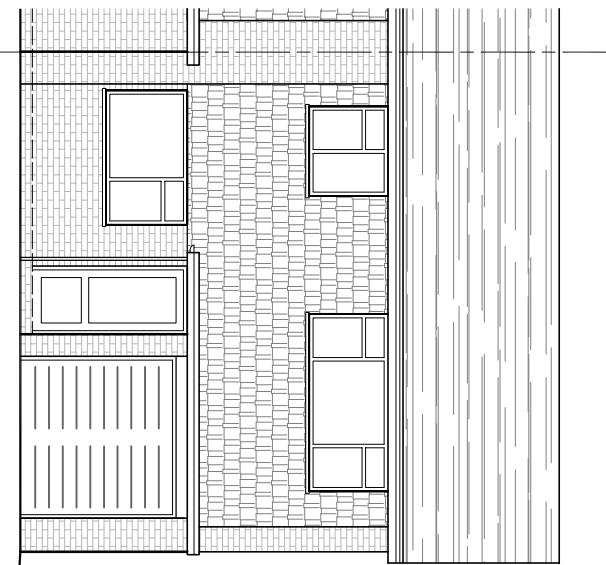


EAST ELEVATION

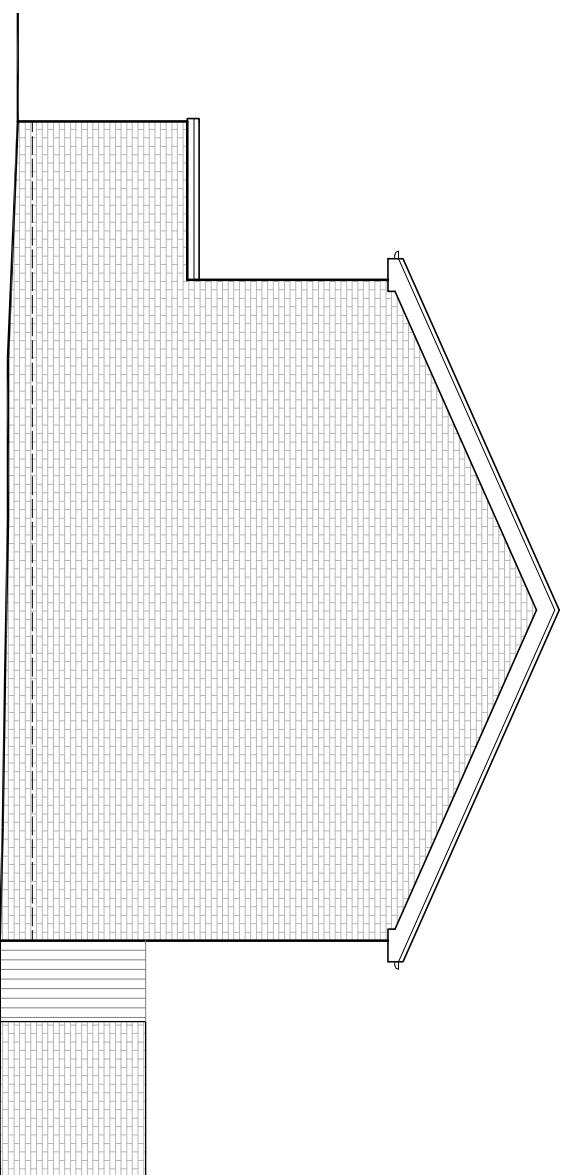

NORTH ELEVATION

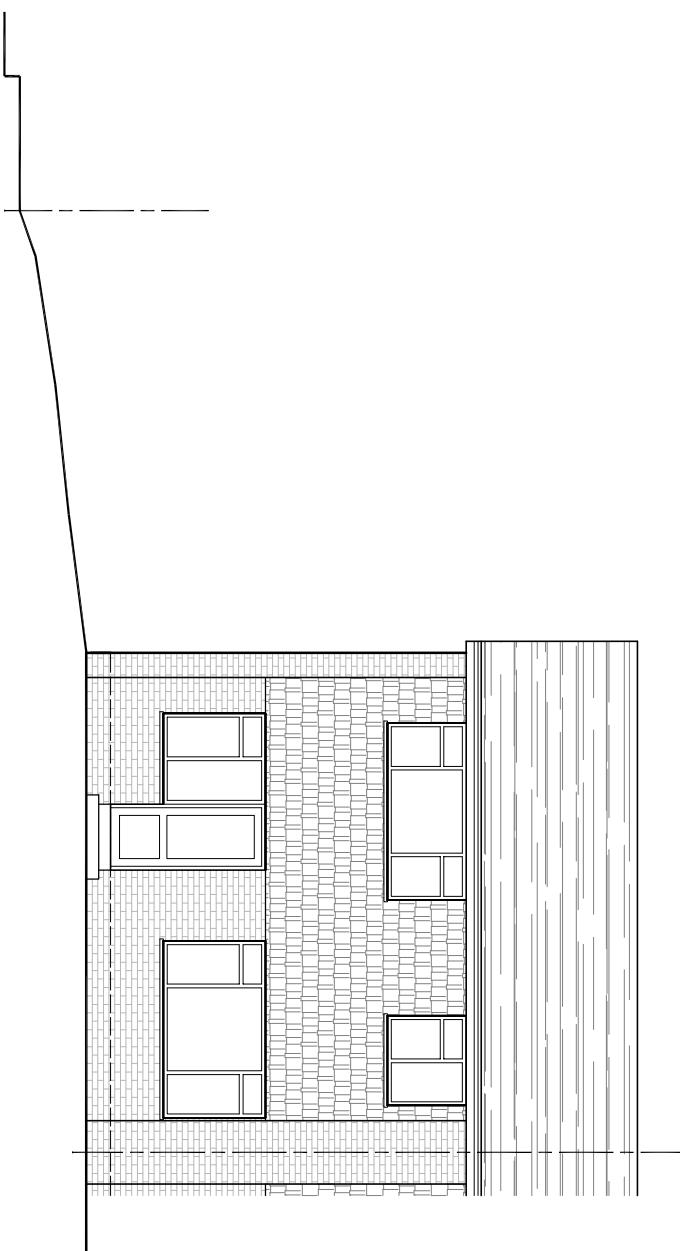

WEST ELEVATION

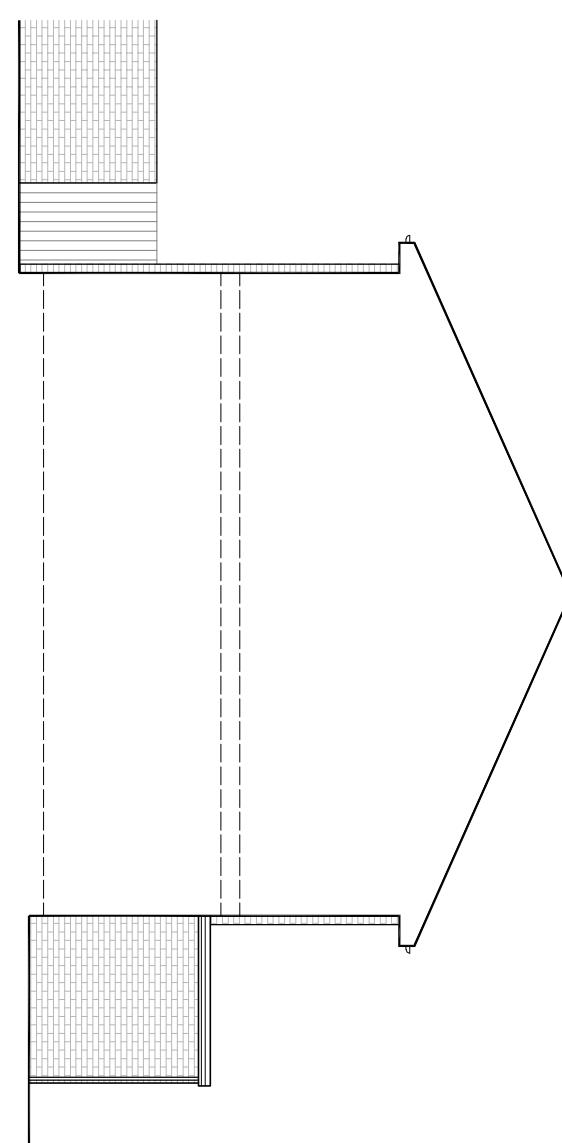

SOUTH ELEVATION

0 0.5 1 Metres 3 4  
Scale 1:100

**AMENDMENTS**

Do not use this drawing for construction. It is for information only.  
All dimensions are in metres. It is the responsibility of the client to check the drawing for any errors or omissions.  
The drawing is to be read in conjunction with all relevant construction details, specifications and drawings.  
The drawing is copyright and remains the property of The Architects.  
Any unauthorised copying or distribution of this drawing is illegal.



**bernard murray design**  
chartered architect

[WWW.BMURRAYDESIGN.CO.UK](http://WWW.BMURRAYDESIGN.CO.UK)

13 MERRYFIELDS, UXBRIDGE, MIDDLESEX UB8 2BT

TEL: 0788 47714 EMAIL: [BMURRAYDESIGN@AOL.COM](mailto:BMURRAYDESIGN@AOL.COM)

**PROJECT**  
14 SALT HILL CLOSE  
UXBRIDGE  
UB8 1PZ

**CLIENT**  
ZORAN GREDELJ

**DRAWING**  
EXISTING ELEVATIONS

SCALE	1:100 @ A3	DRAWING NUMBER	REV.
DATE	NOV 2025		
DRAWN	BM	1248-5	A