



BOUNDARY LINE

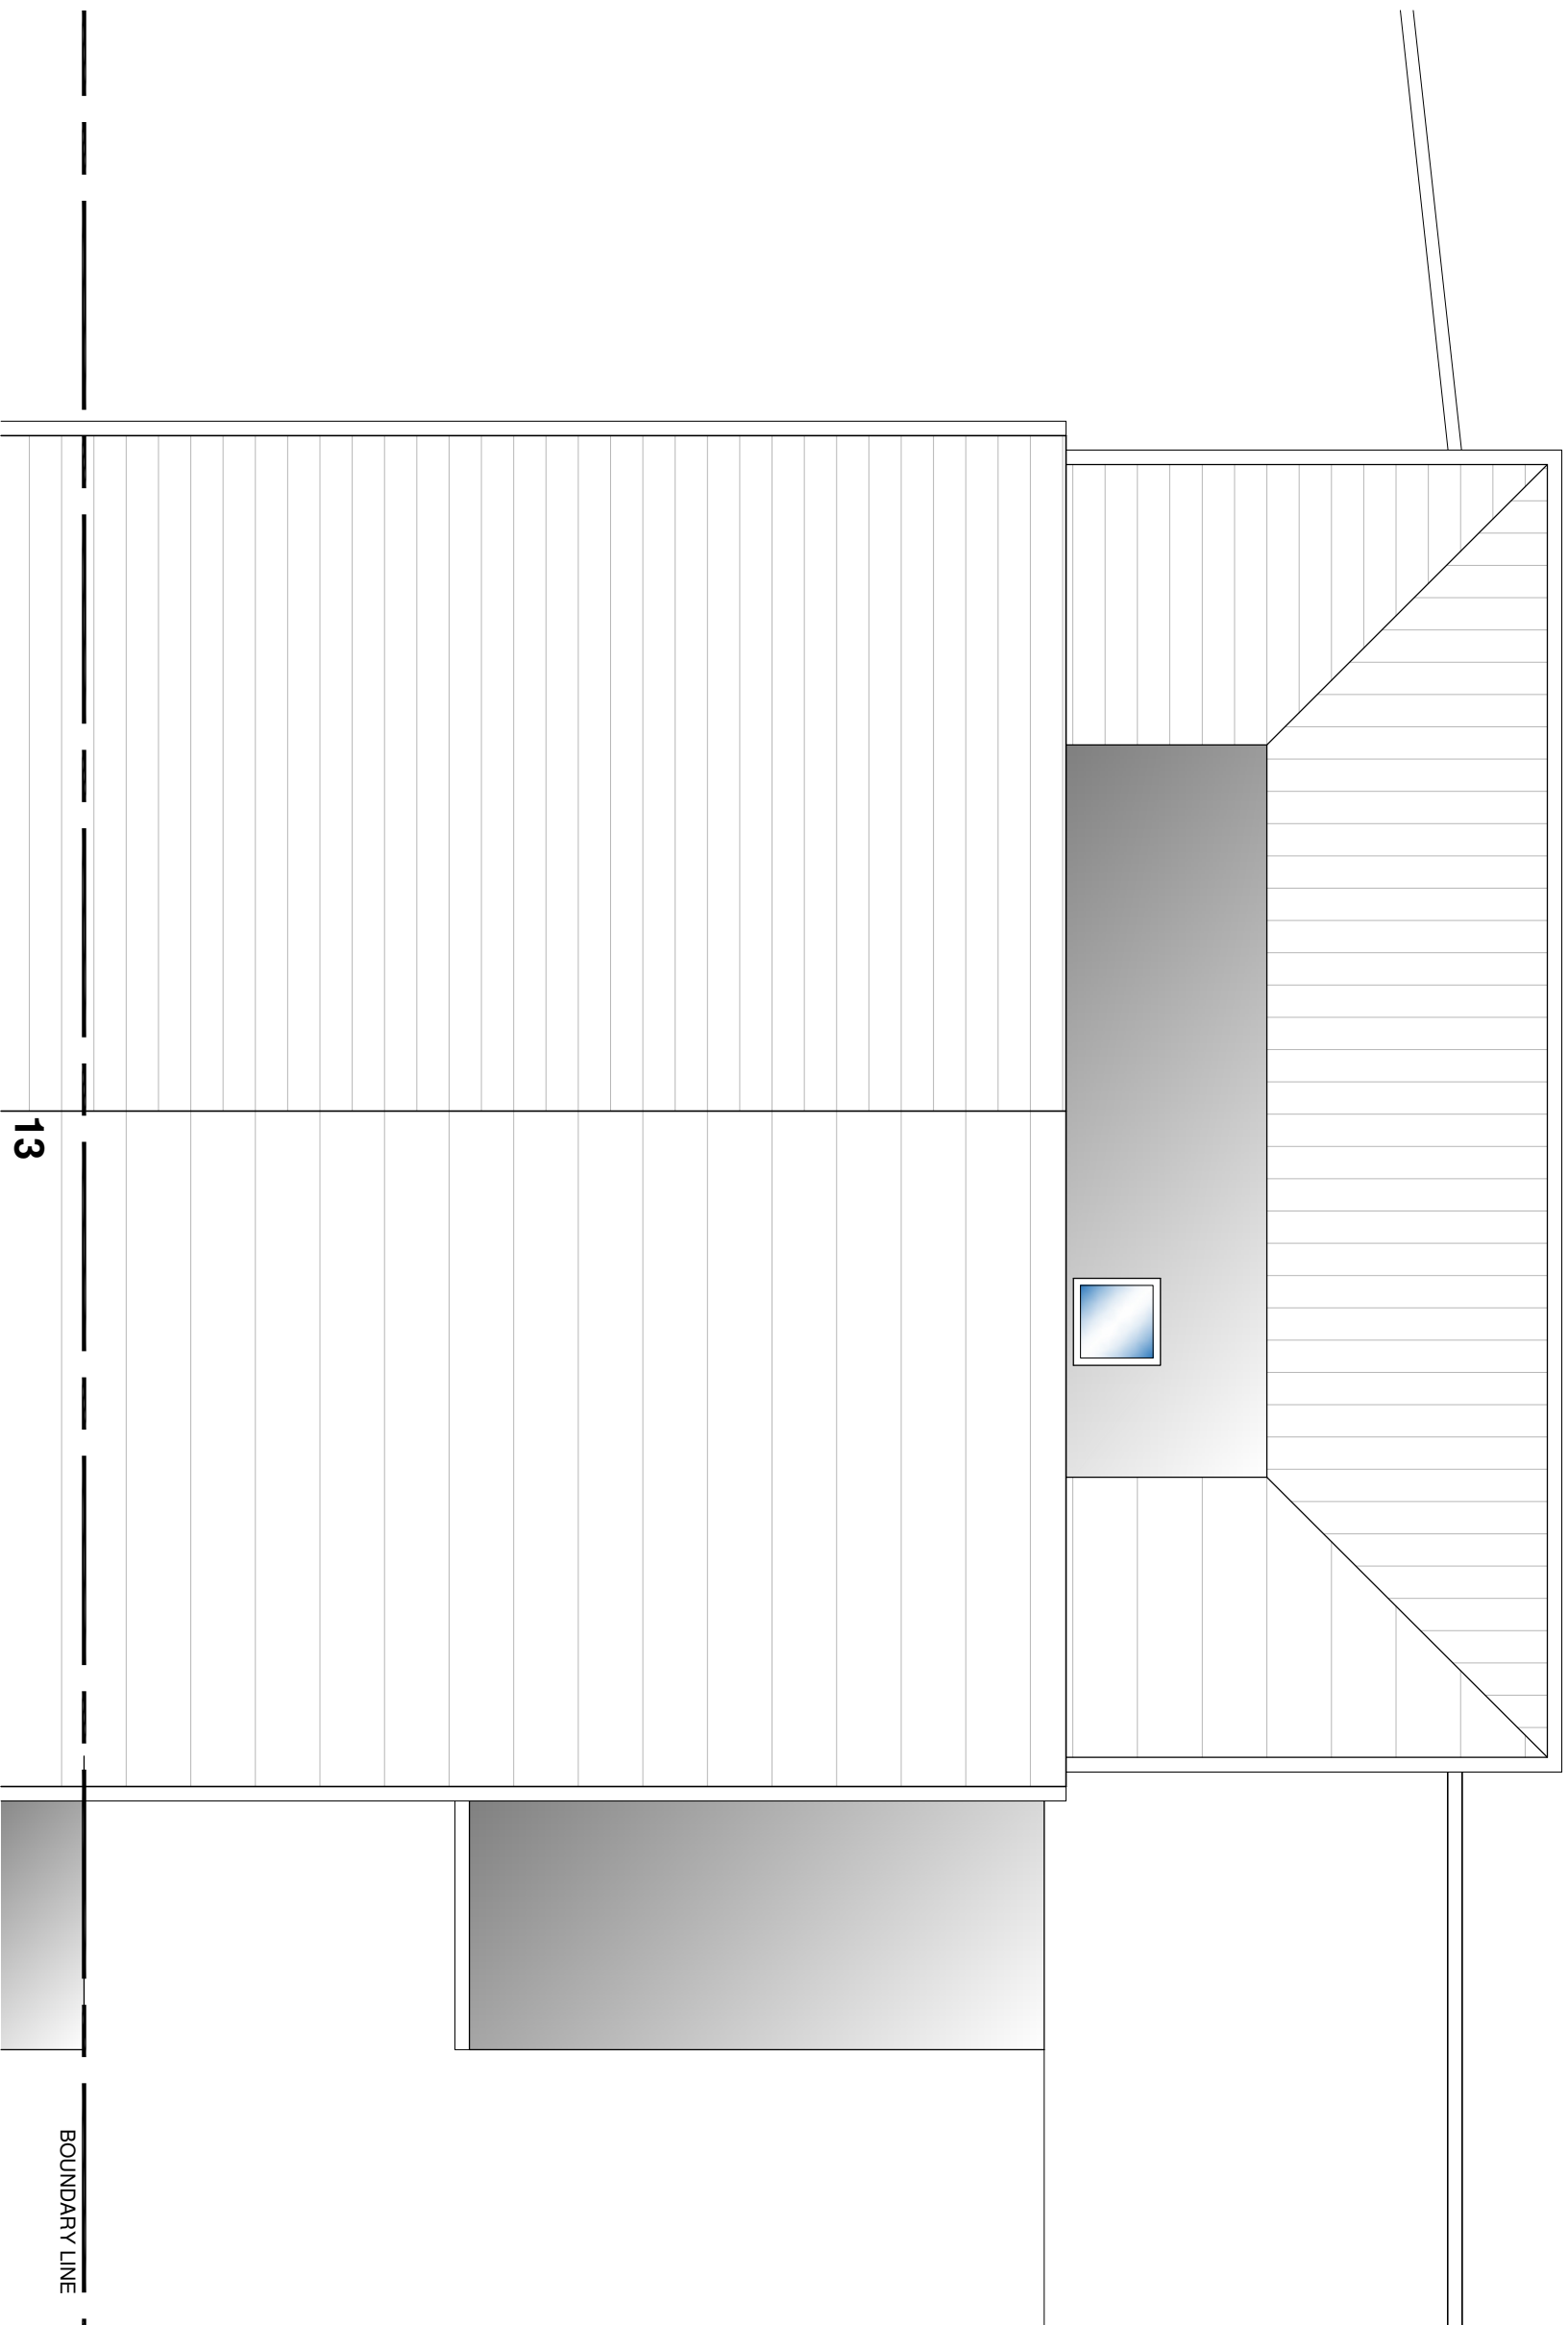

13

BOUNDARY LINE

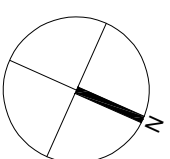

0 Metres 1.0 1.5 2.0
Scale 1:50

FENCE JAN/2026 A

AMENDMENTS DATE REV.

Dimensions, areas and levels shown give an only approximate indication of the proposed work. All dimensions are to be provided on site. If your dimensions vary or you have the drawing documents and any discrepancies or variations are to be noted by the architect on the drawing and the drawings. The drawings are to be used for the purpose of the drawings.



bernard murray design
chartered architect

WWW.BMURRAYDESIGN.CO.UK
13 MERRYFIELDS, UXBRIDGE, MIDDLESEX, UB82BT
TEL: 0788 477114 EMAIL: BMURRAYDESIGN@YAHOO.CO.UK

PROJECT
14 SALT HILL CLOSE
UXBRIDGE
UB8 1PZ

CLIENT
ZORAN GREDELUJ

DRAWING
PROPOSED ROOF PLAN

SCALE 1:50 @ A3 DRAWING NUMBER REV.
DATE DEC 2025 BM 1248-9 A
DRAWN