

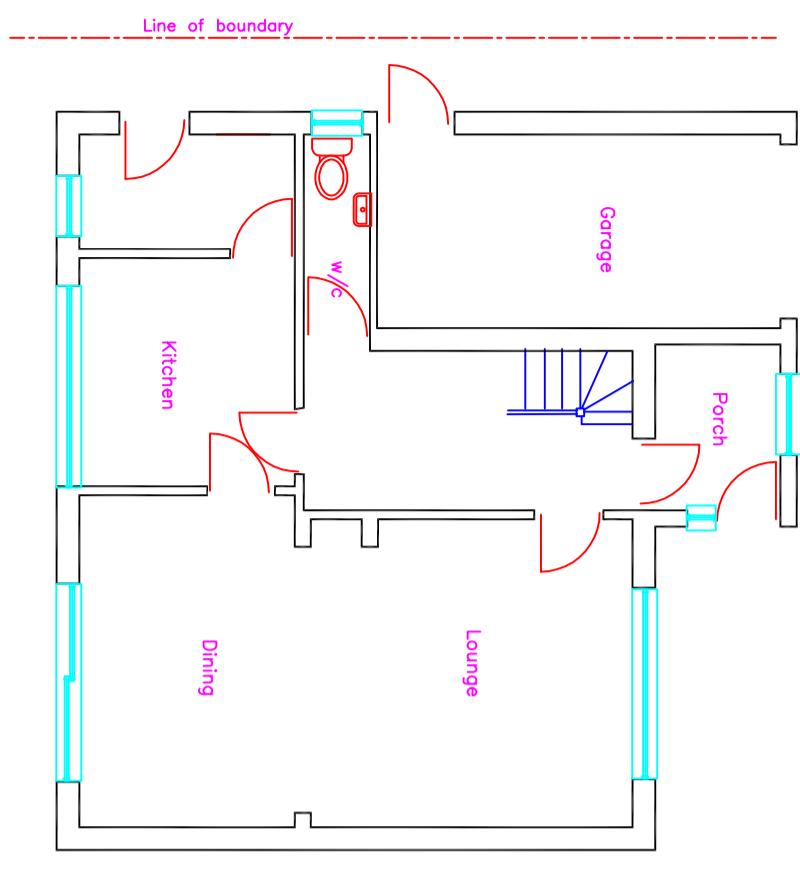
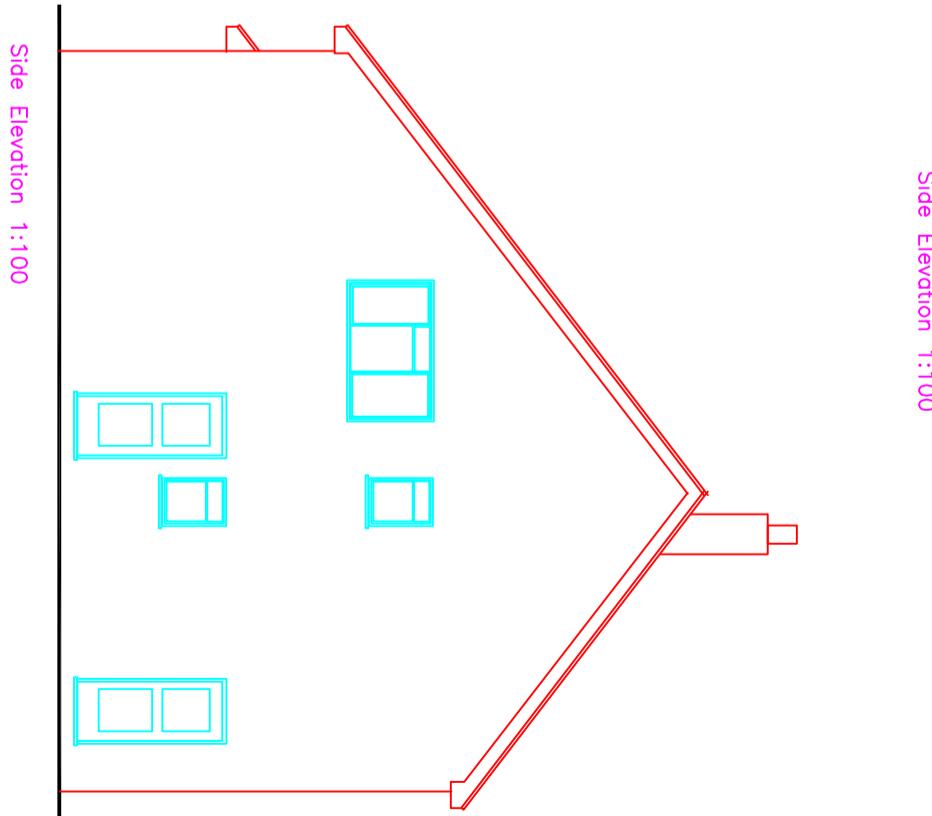



Ground floor plan 1:100 extg

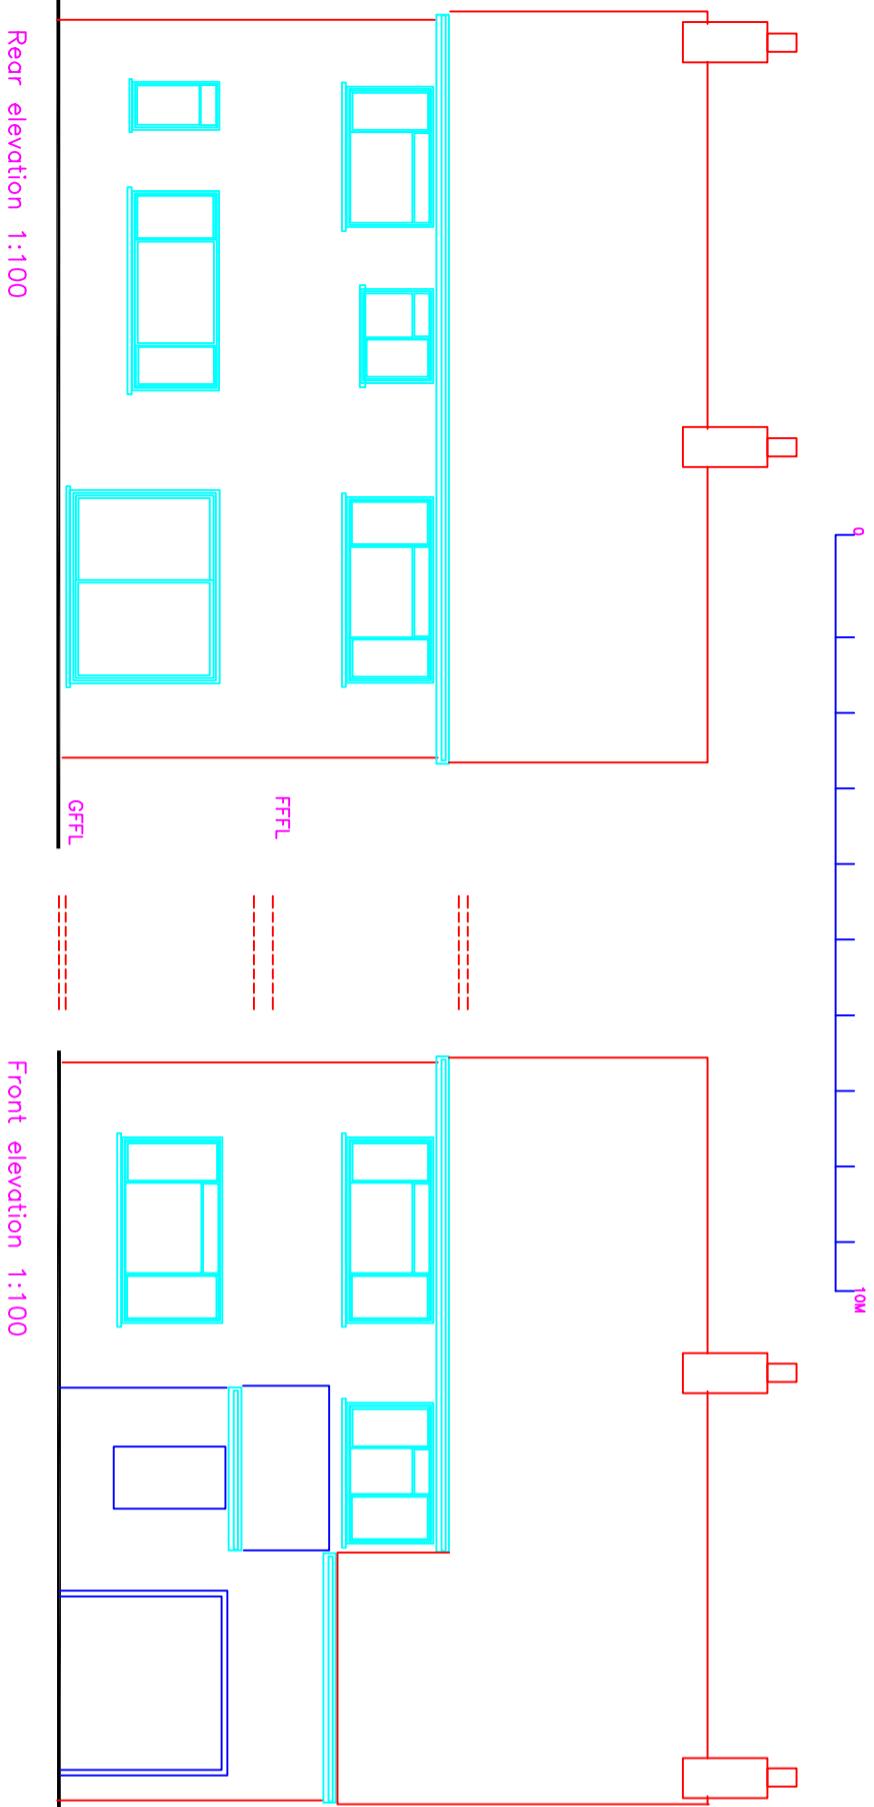

First floor plan 1:100 extg

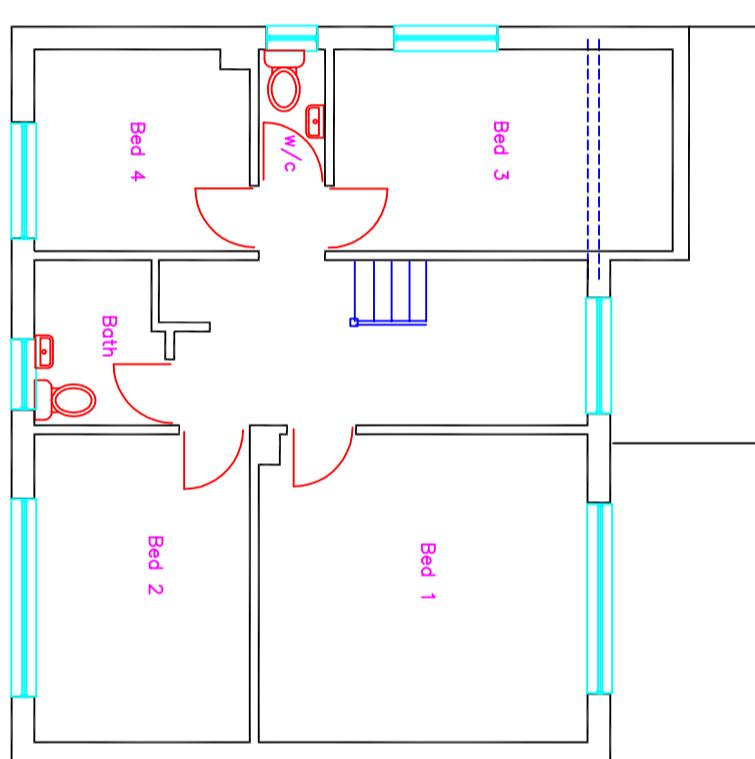

Side Elevation 1:100

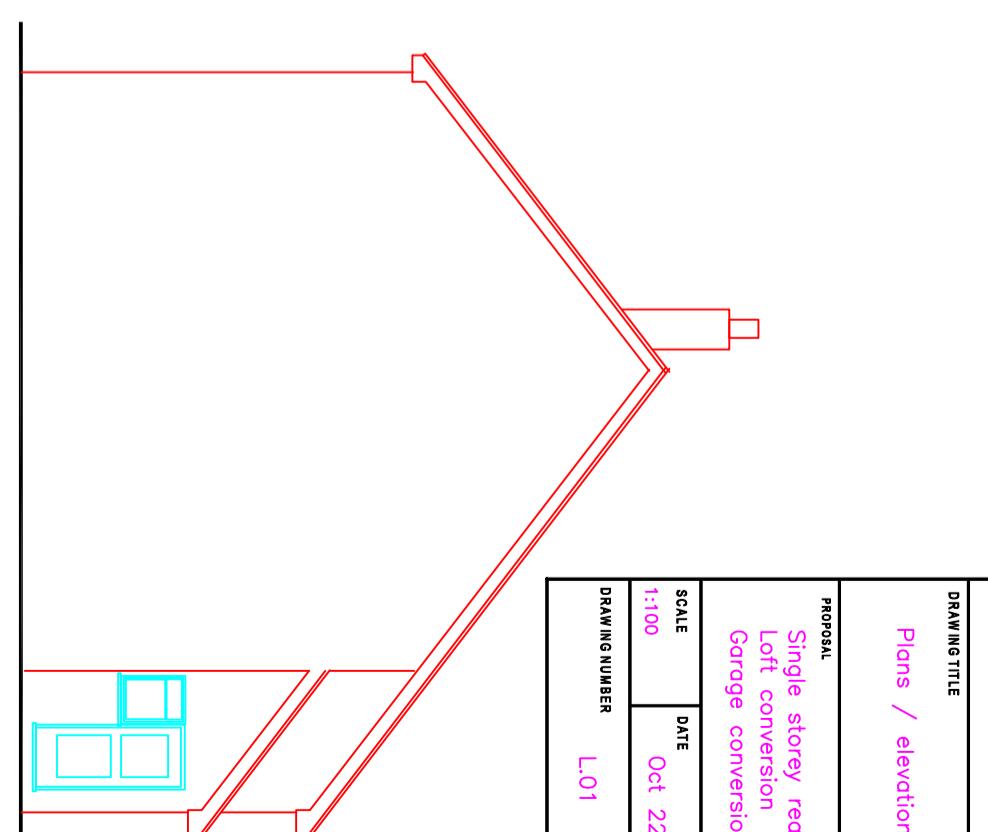

SCALE 1:100	DATE Oct 22	REV
DRAWING NUMBER L.01		

ADDRESS
12 West Common Road
Uxbridge
UB8 1NZDRAWING TITLE
Plans / elevations extgPROPOSAL
Single storey rear
Loft conversion
Garage conversion