



Existing situation

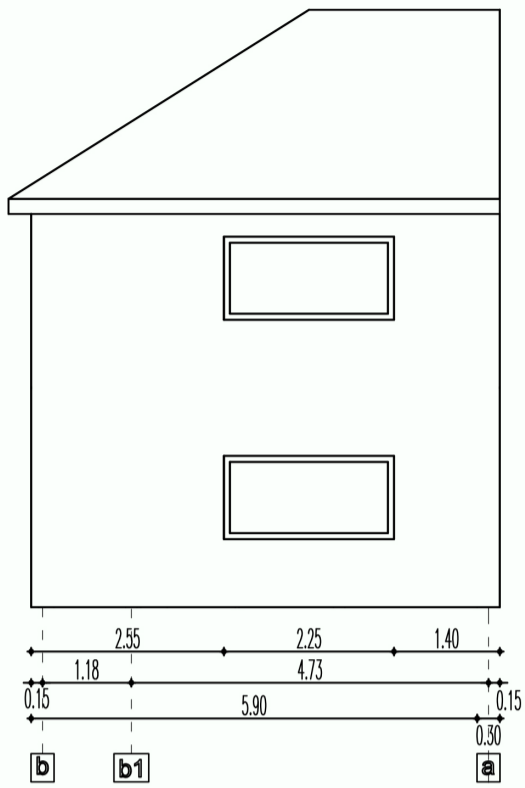


boundary line

FRONT ELEVATION

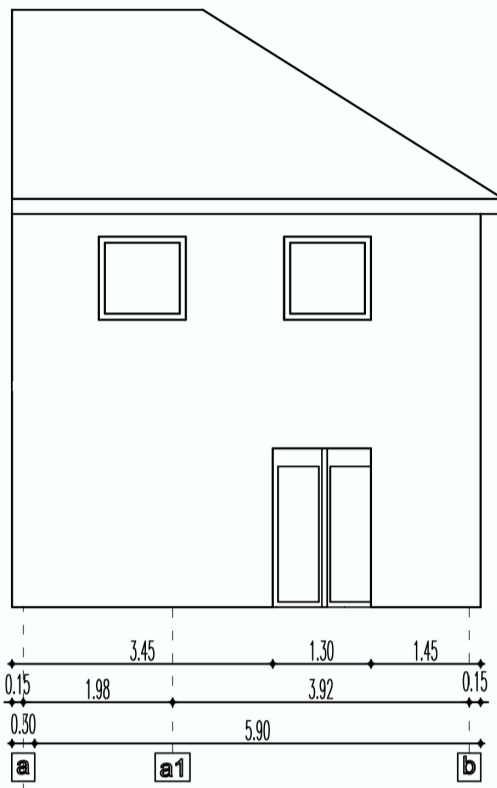


boundary line

REAR ELEVATION

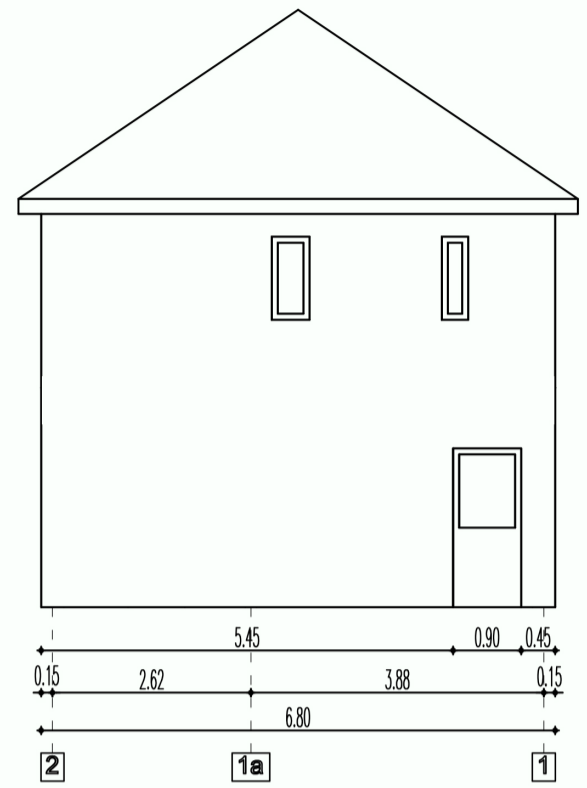


FLANK ELEVATION


Proposed

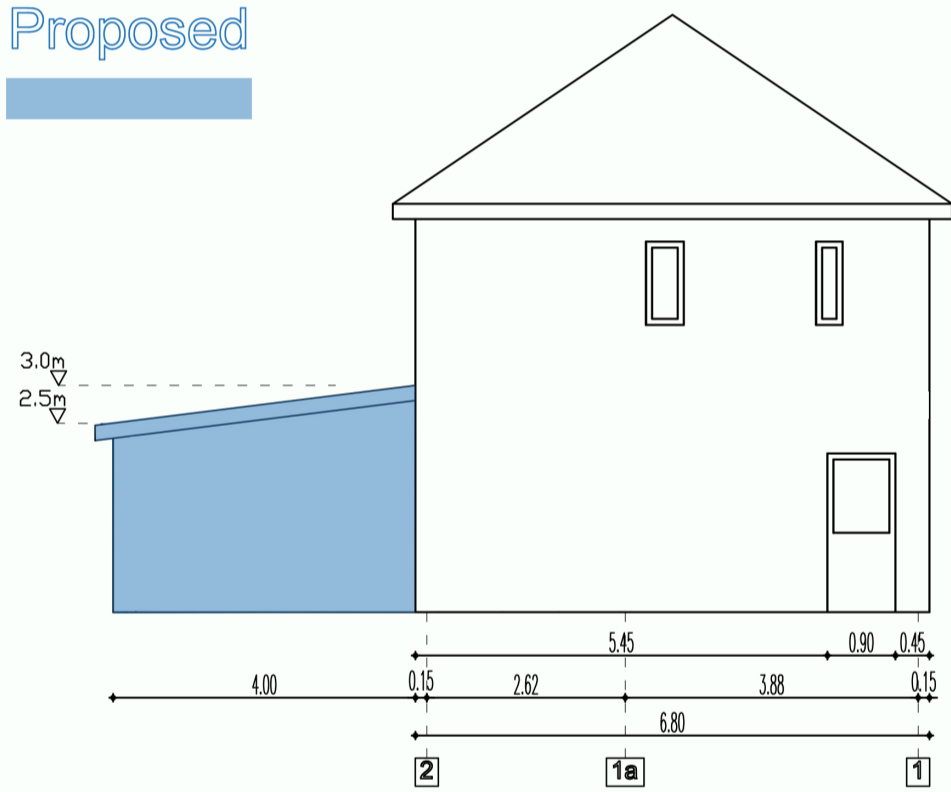

FLANK ELEVATION

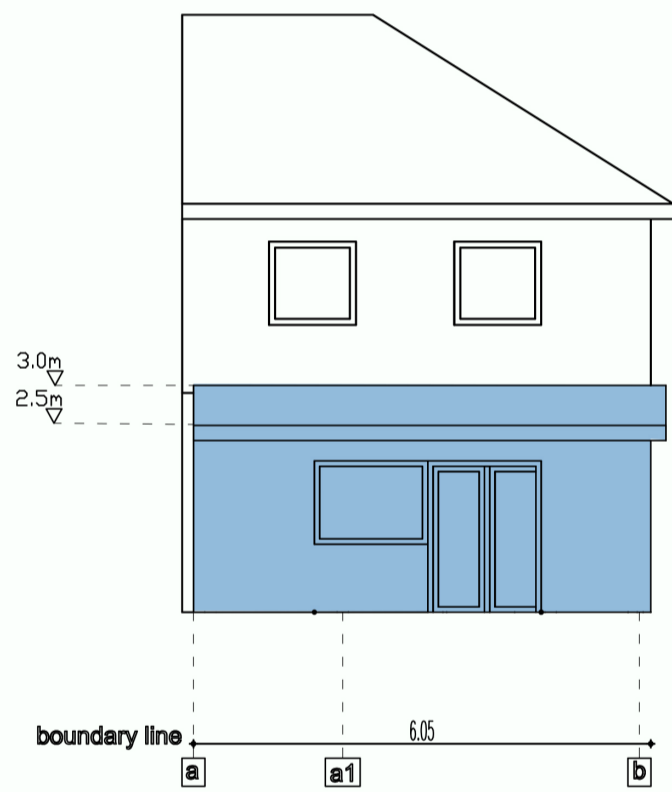

REAR ELEVATION

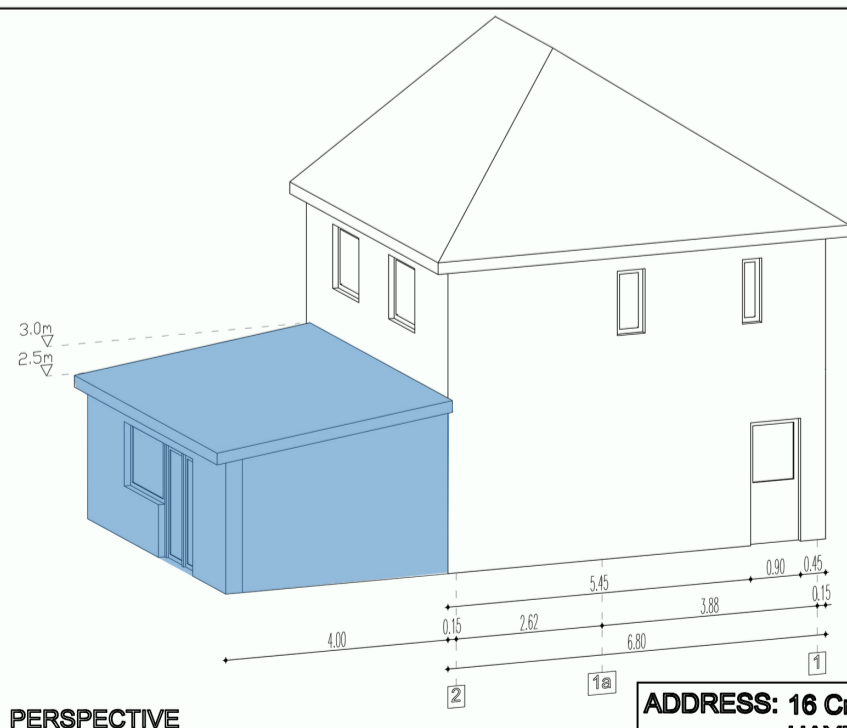

PERSPECTIVE

ADDRESS: 16 Crossway HAYES LONDON UB3 3JQ		PROPOSAL: Erection of a single storey rear extension		Sheet size A3
				DWG. No. A04
				Date 25/04/2026
Submitted by	Gabriel Toba	scale: 1 : 100	Drawing Title ELEVATIONS EXISTING & PROPOSED SITUATION	REV. A
Property ownership	Gabriel Toba			