


## PROPOSED GROUND FLOOR PLAN




## PROPOSED REAR ELEVATION

## PROPOSED FRONT ELEVATION

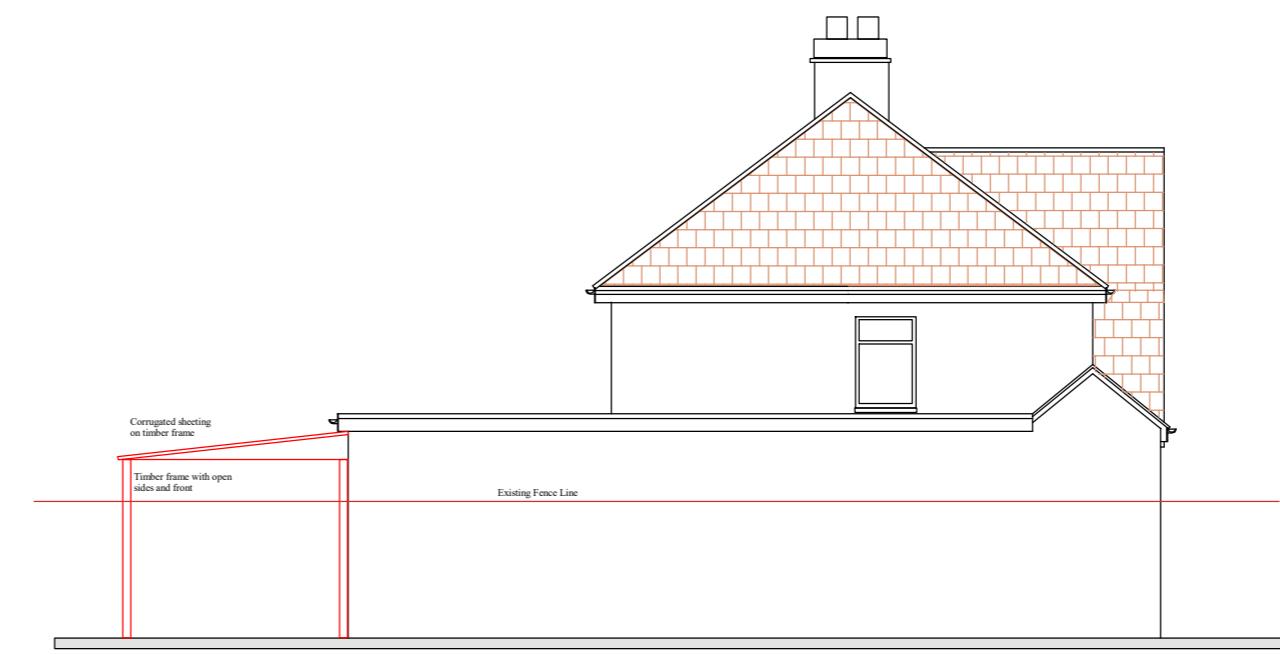

## PROPOSED SIDE ELEVATION

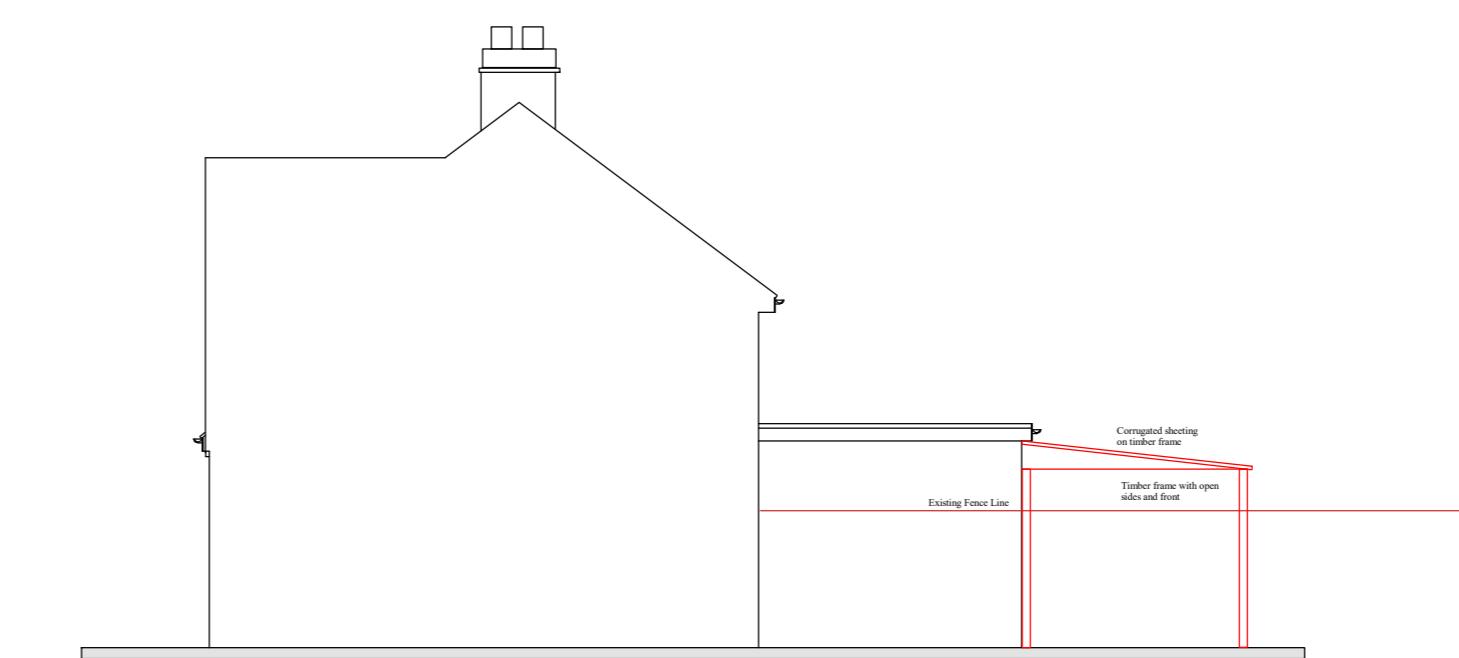

## PROPOSED SIDE ELEVATION

Notes;

Refer drawing No P 8901 for Notes

	Draft Planning Drawing	
Revision	Description	Date

Project Title;

Drawing No:	P8902	Revision:
Date:	Aug 2025	Drawn by: AS
Scale:	1/50,100 @A2	Chkd by: MK

***Line Design Ltd***   
17A King Edward Road  
Ruislip, Middlesex,  
Tel: 07904 579357,  
email: [linedesign20@gmail.com](mailto:linedesign20@gmail.com)