





SHAKTHI CONSULTING UK LTD
DESIGN & PROJECT MANAGEMENT CONSULTANT

Notes :



1. This drawing is not for construction.
2. All Dimensions are in millimeters.
3. All dimensions are to be checked on site and the Architect is to inform of any discrepancies before construction commences.
4. All references to drawings refer to current revision of that drawing.

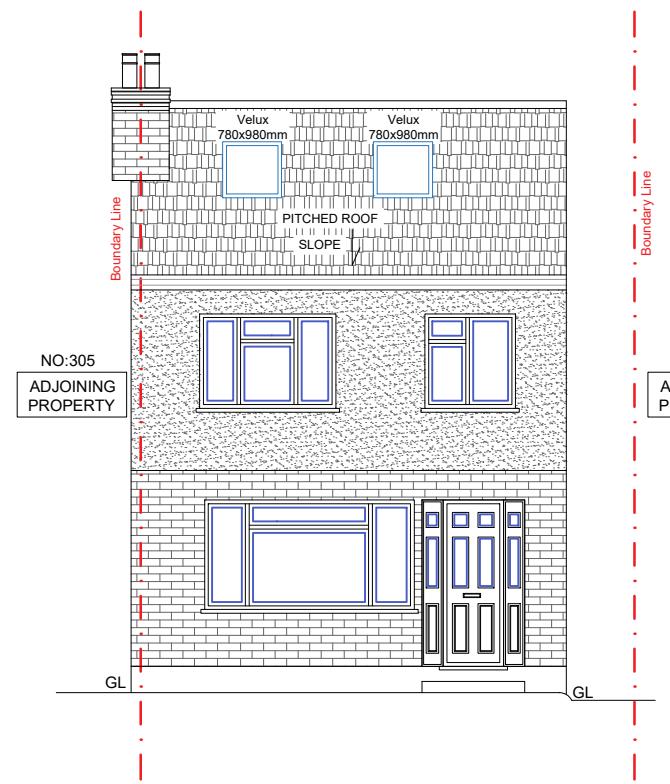


Proposed Front Elevation

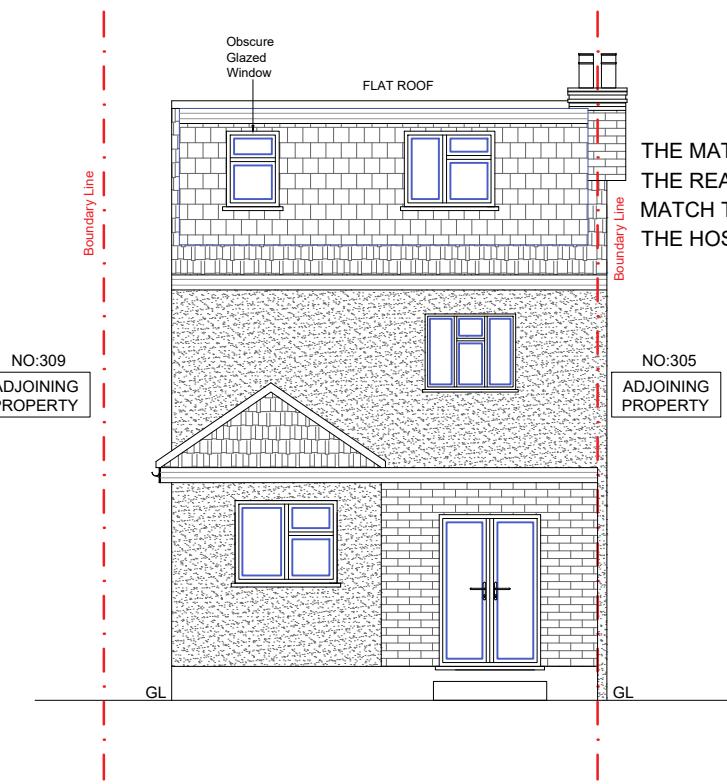


Proposed Rear Elevation

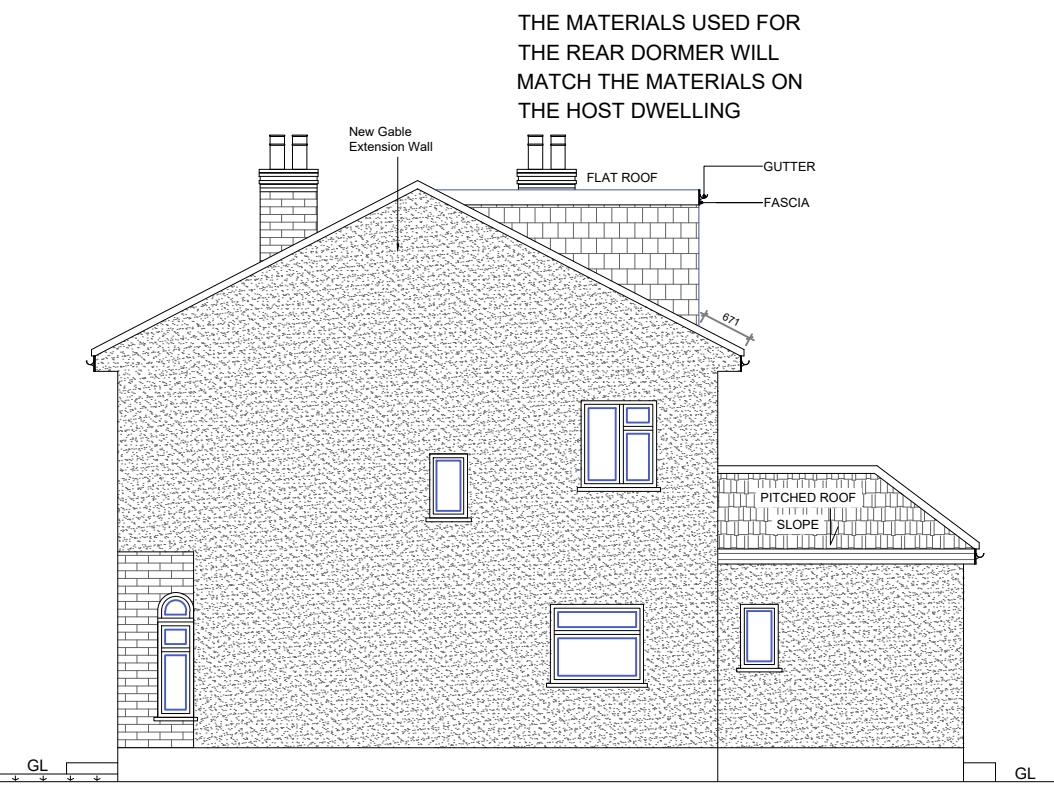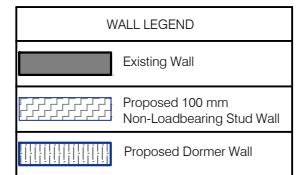

Proposed Elevations
Proposed Right Side Elevation

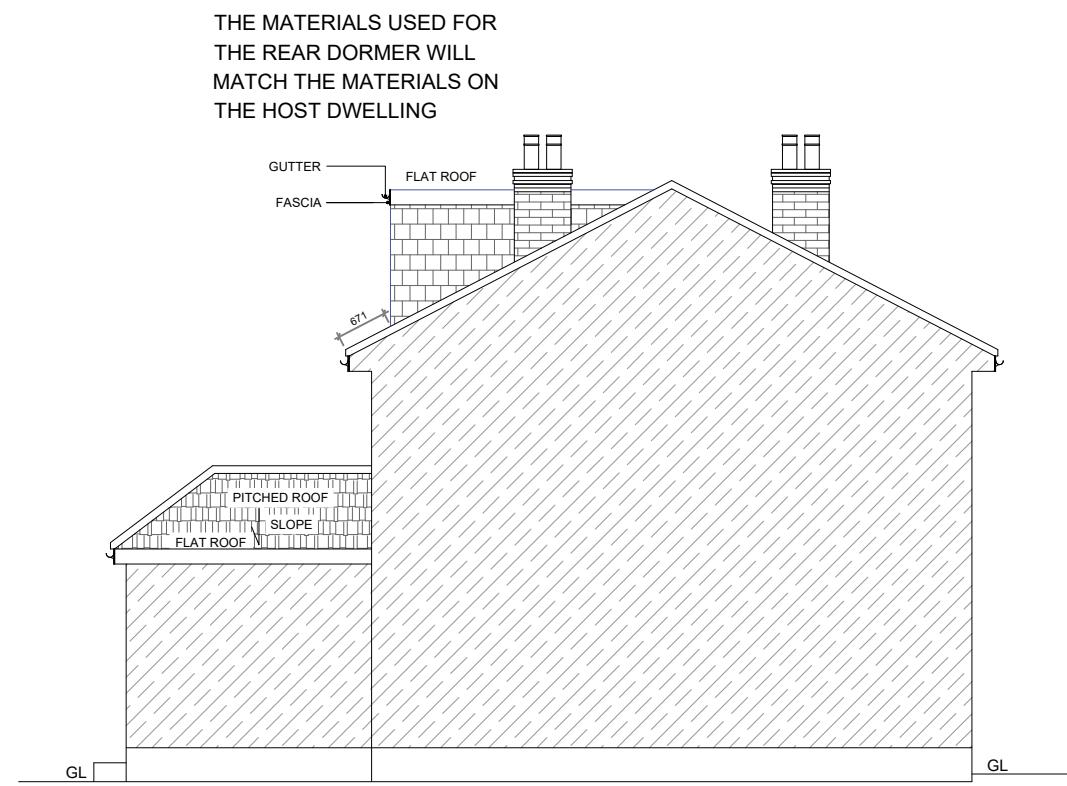

Proposed Left Side Elevation

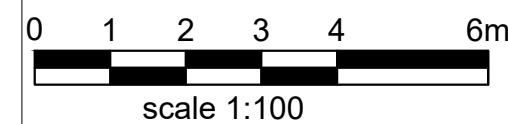

Client -		
Project - 307 Lansbury Dr, Hayes UB4 8RZ		
Scale 1:100@A3	Date -	20-09-2024
Drawn By	Checked By	
Project No. 06	Drawing No. 06	Revision -
Project Description		