




SHAKTHI CONSULTING UK LTD
BRIDGING THE GAP TO PROVIDE INNOVATIVE SOLUTIONS

Notes :


1. All Dimension are in millimeters.
2. All dimensions are to be checked on site and the Architect is to inform of any discrepancies before construction commences.
3. All references to drawings refer to current revision of that drawing.

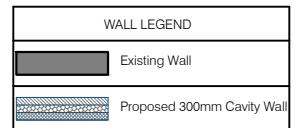


Existing Front Elevation



Existing Rear Elevation

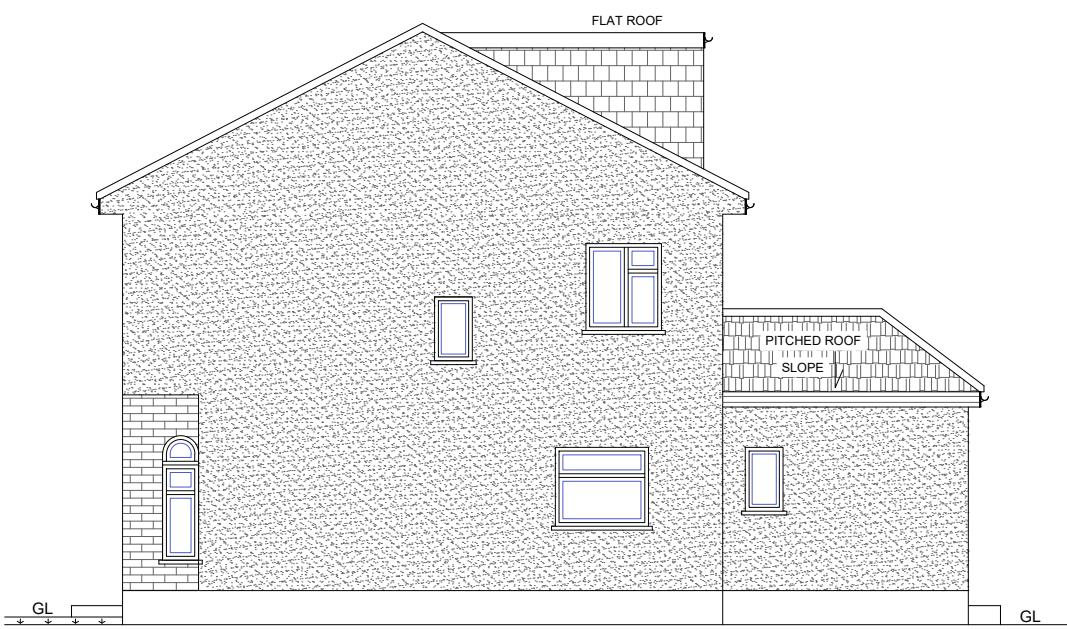

Existing Right Side Elevation

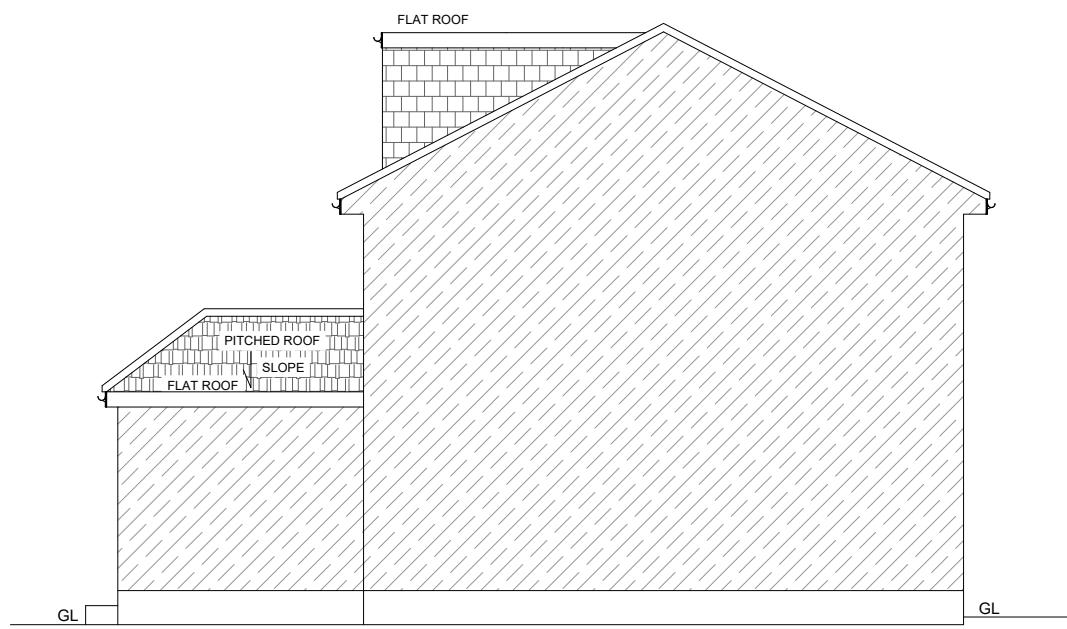

Existing Left Side Elevation



Client -
Project - 307 Lansbury Dr, Hayes UB4 8RZ

Scale 1:100@A3 Date - 19-11-2024

Drawn By Checked By

Project No. Drawing No. Revision
05 -

Project Description
- Rear Extension