




SHAKTHI CONSULTING UK LTD  
BRIDGING THE GAP TO PROVIDE INNOVATIVE SOLUTIONS

Notes :

1. All Dimension are in millimeters.
2. All dimensions are to be checked on site and the Architect is to inform of any discrepancies before construction commences.
3. All references to drawings refer to current revision of that drawing.


WALL LEGEND	
	Existing Wall
	Proposed 300mm Cavity Wall

 


Client -		
Project - 307 Lansbury Dr, Hayes UB4 8RZ		
Scale 1:100@A3	Date	- 19-11-2024
Drawn By	Checked By	
Project No.	Drawing No.	Revision
	06	-
Project Description		
- Rear Extension		



Proposed Front Elevation

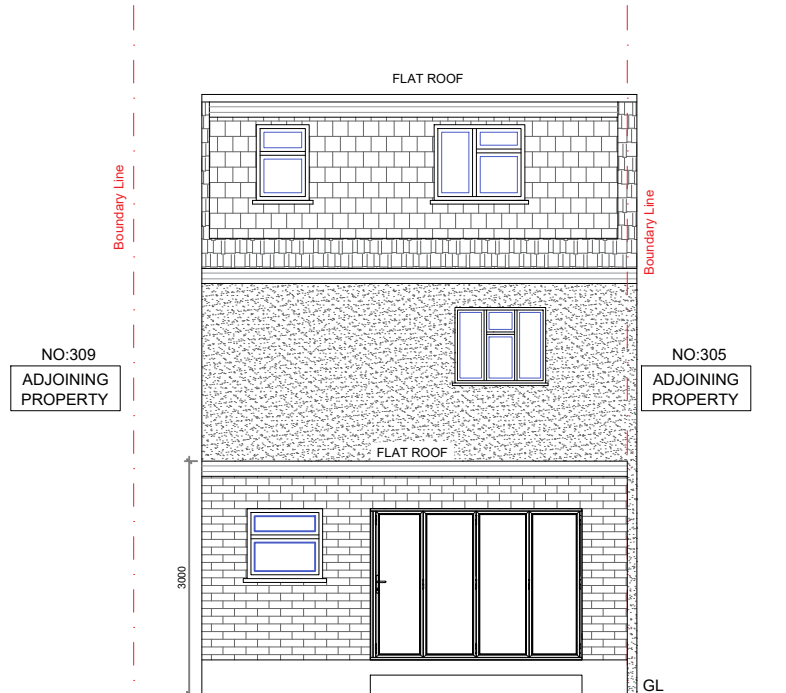

Proposed Rear Elevation

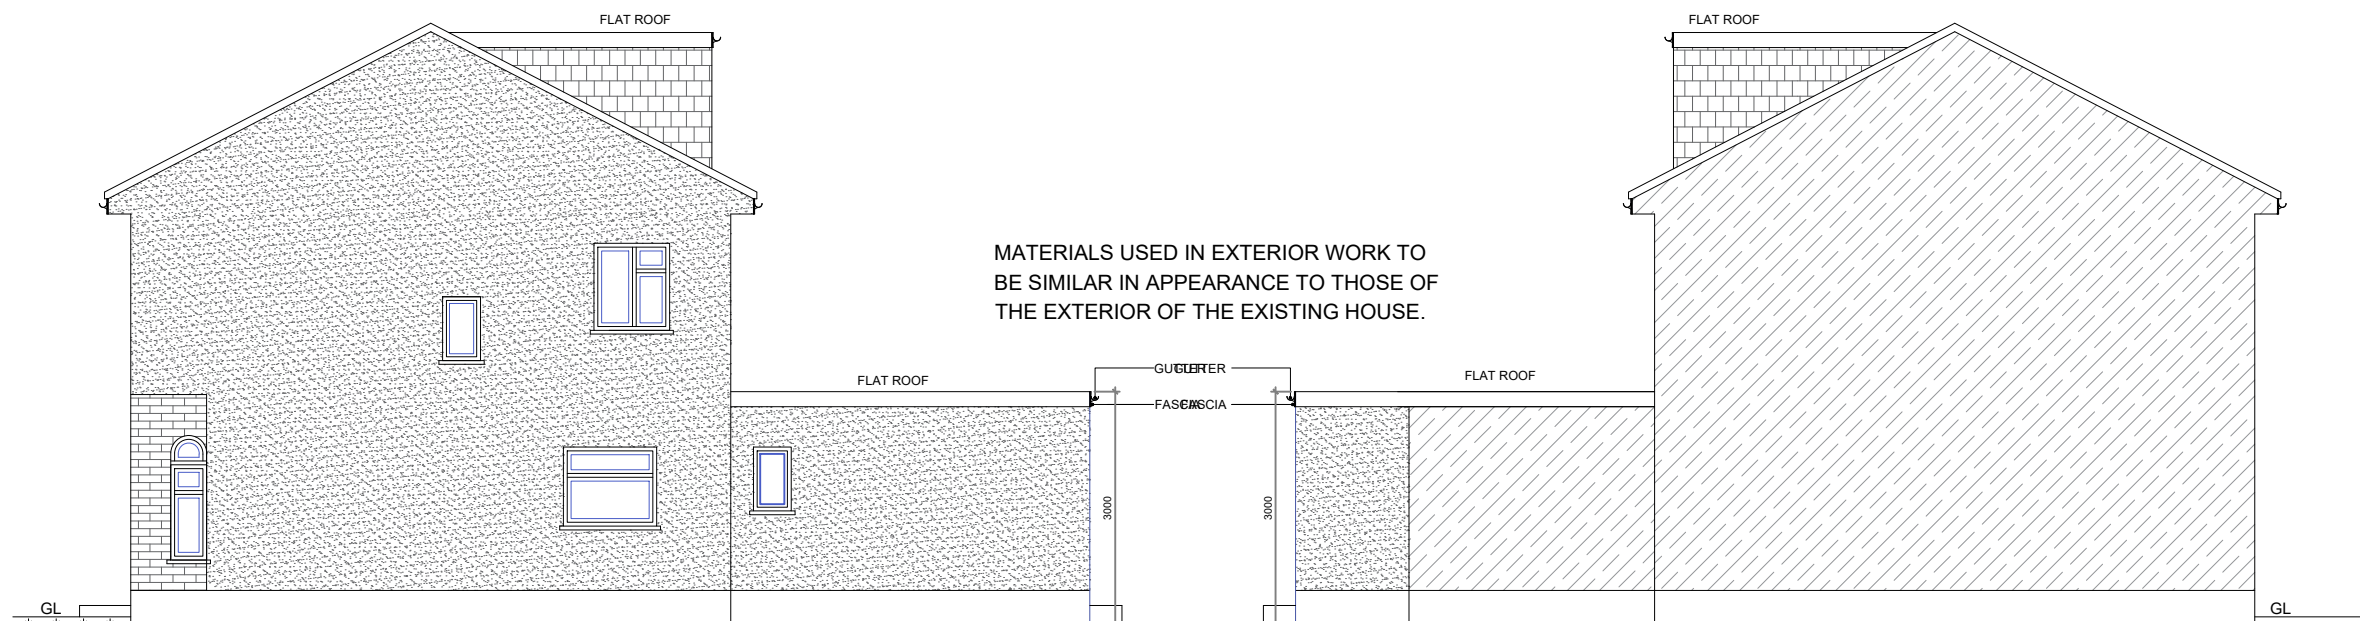

Proposed Right Side Elevation

Proposed Left Side Elevation