




SHAKTHI CONSULTING UK LTD
BRIDGING THE GAP TO FIND POSITIVE SOLUTIONS


Notes :

1. All Dimension are in millimeters.
2. All dimensions are to be checked on site and the Architect is to inform of any discrepancies before construction commences.
3. All references to drawings refer to current revision of that drawing.


WALL LEGEND	
	Existing Wall
	Proposed 100 mm Non-Loadbearing Stud Wall
	Proposed Dormer Wall
	Proposed 350mm Cavity Wall
	Proposed Gable Wall

 

Client - Project - 307 Lansbury Dr, Hayes UB4 8RZ		
Scale 1:100@A3	Date - 23-12-2024	
Drawn By	Checked By	
Project No.	Drawing No. 01	Revision -
Project Description - Rear Extension - Loft Conversion		

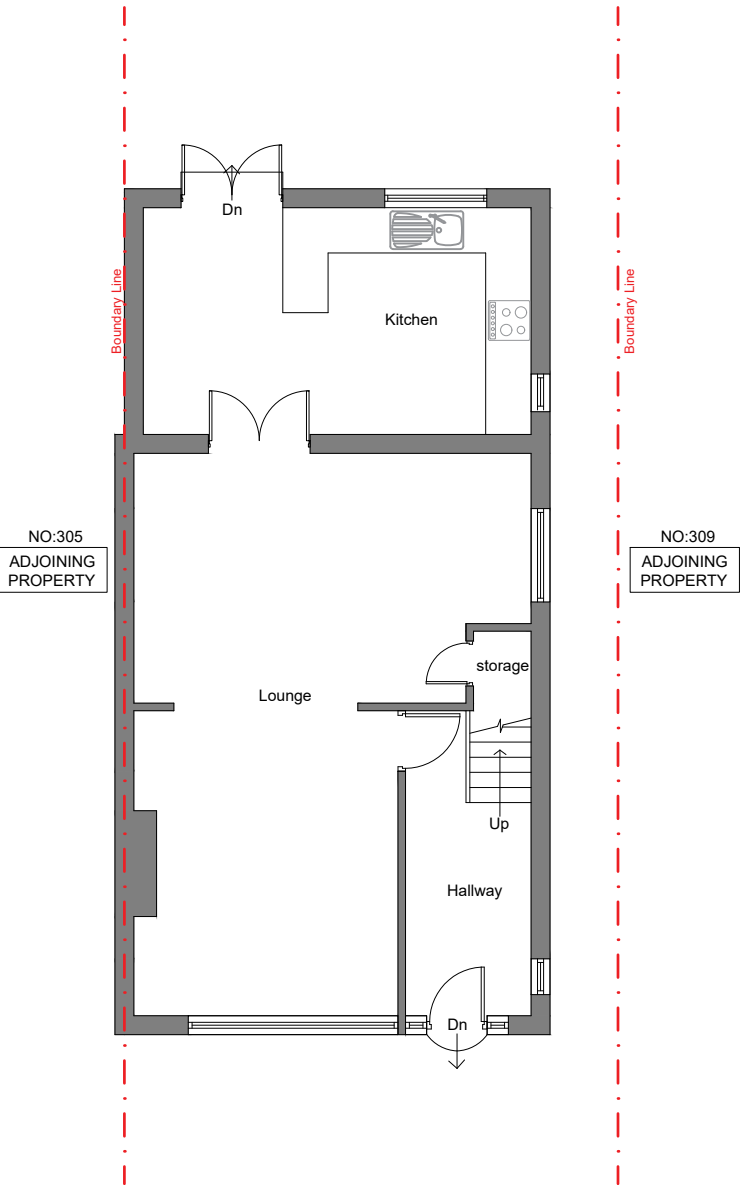

Existing Ground Floor Plan

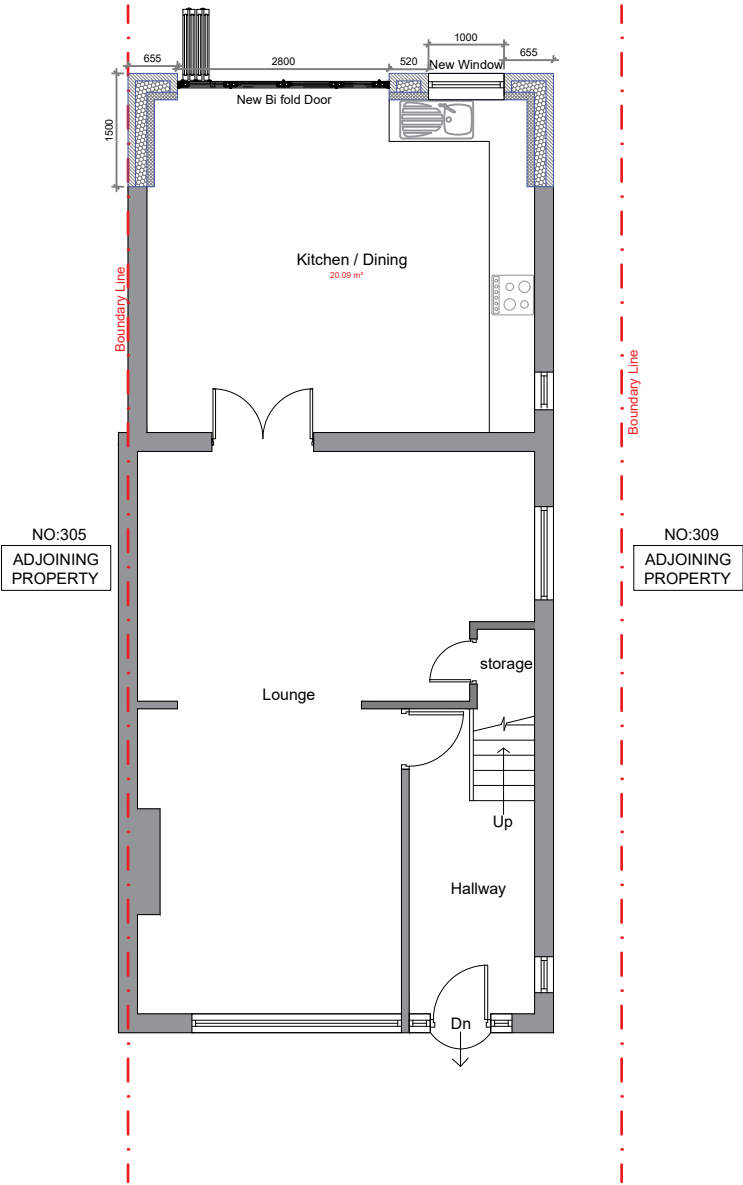


Proposed Ground Floor Plan




Notes :

- 1. All Dimension are in millimeters.
- 2. All dimensions are to be checked on site and the Architect is to inform of any discrepancies before construction commences.
- 3. All references to drawings refer to current revision of that drawing.


WALL LEGEND	
	Existing Wall
	Proposed 100 mm Non-Loadbearing Stud Wall
	Proposed Dormer Wall
	Proposed 350mm Cavity Wall
	Proposed Gable Wall

 

Client -		
Project - 307 Lansbury Dr, Hayes UB4 8RZ		
Scale	1:100@A3	Date - 23-12-2024
Drawn By		Checked By -
Project No.	Drawing No.	Revision
	02	-
Project Description		
- Rear Extension		
- Loft Conversion		

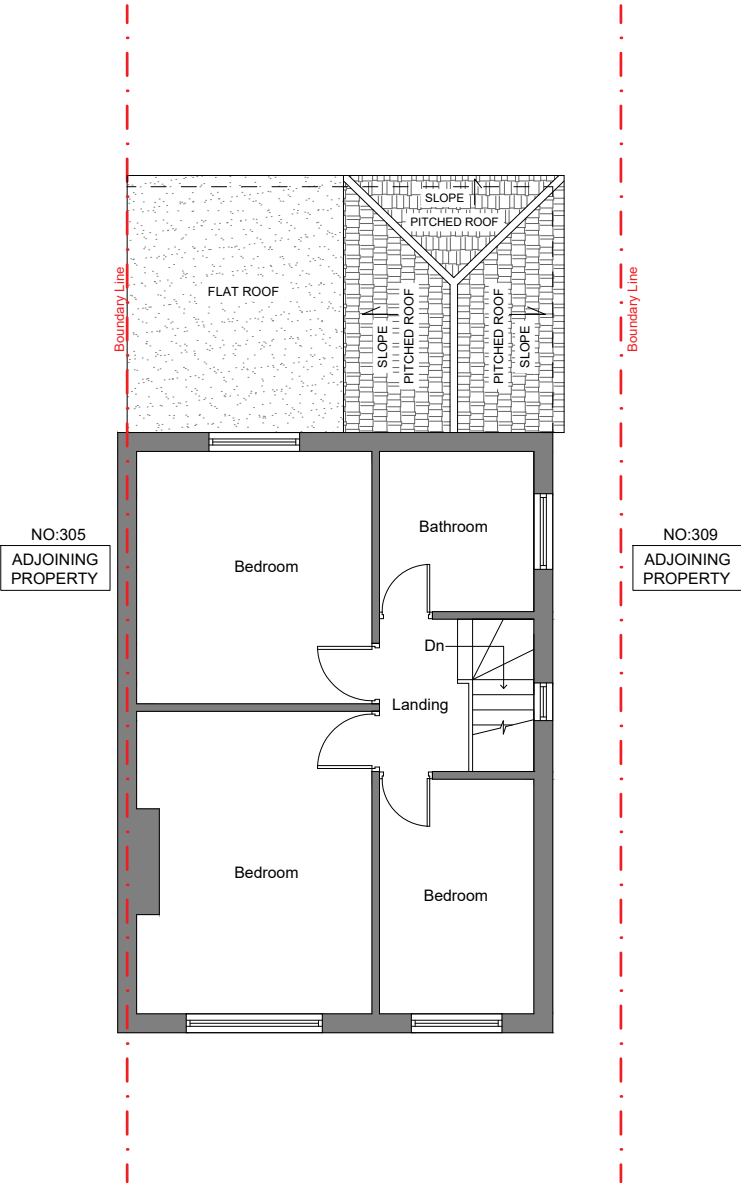

Existing First Floor Plan

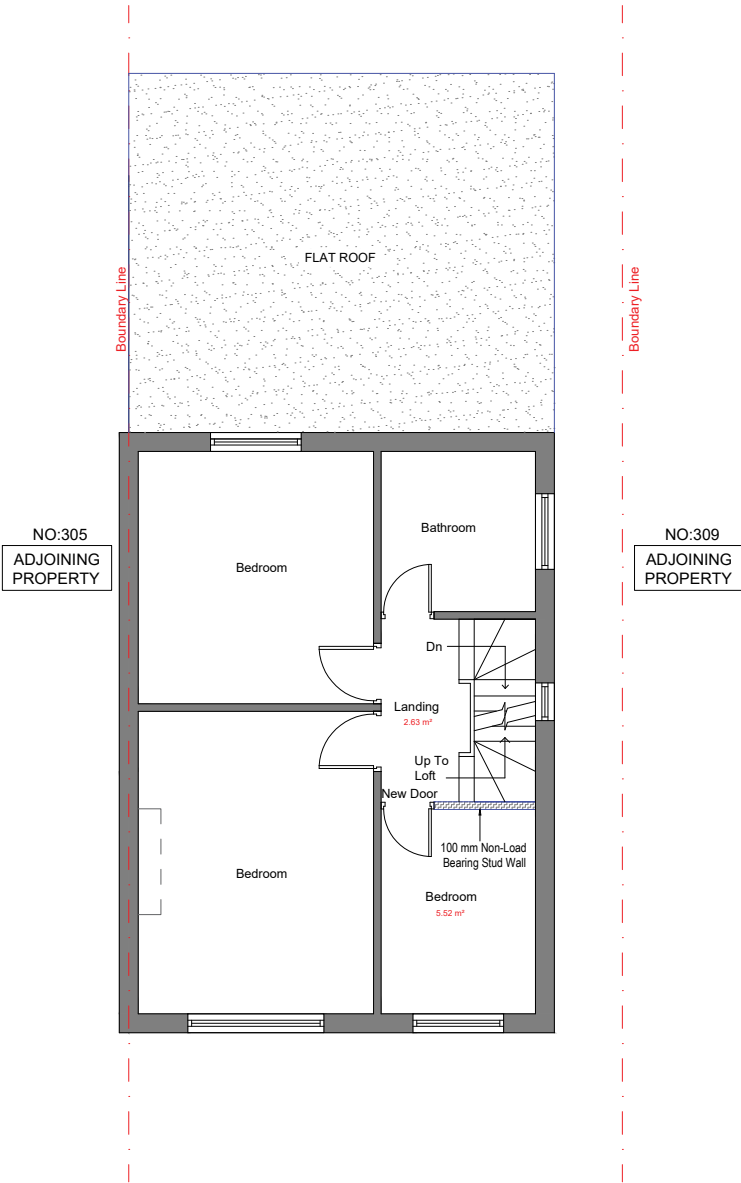

Proposed First Floor Plan




SHAKTHI CONSULTING UK LTD
BRIDGING THE GAP TO FIND INNOVATIVE SOLUTIONS


Notes :

1. All Dimension are in millimeters.
2. All dimensions are to be checked on site and the Architect is to inform of any discrepancies before construction commences.
3. All references to drawings refer to current revision of that drawing.

WALL LEGEND	
	Existing Wall
	Proposed 100 mm Non-Loadbearing Stud Wall
	Proposed Dormer Wall
	Proposed 350mm Cavity Wall
	Proposed Gable Wall

 

Client -		
Project - 307 Lansbury Dr, Hayes UB4 8RZ		
Scale	1:100@A3	Date - 23-12-2024
Drawn By		Checked By -
Project No.	Drawing No.	Revision
	03	-
Project Description		
- Rear Extension		
- Loft Conversion		

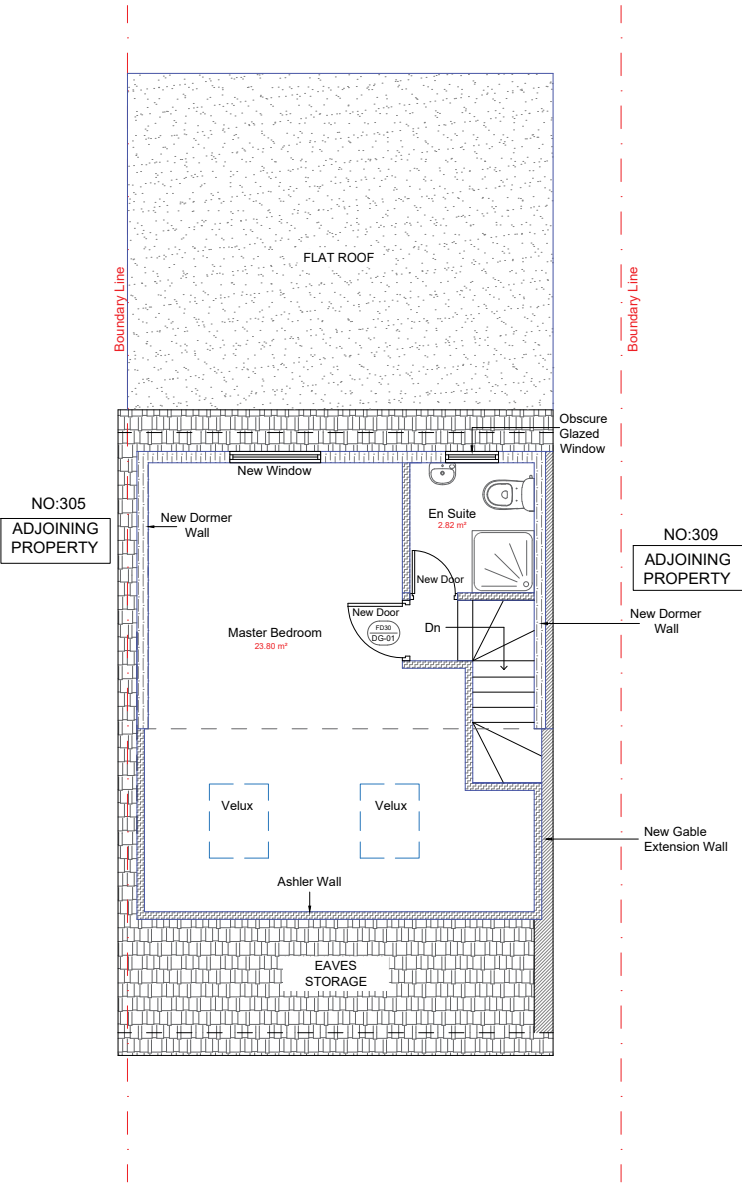

Proposed Loft Floor Plan




SHAKTHI CONSULTING UK LTD
BRIDGING THE GAP TO PROVIDE INNOVATIVE SOLUTIONS


Notes :

1. All Dimension are in millimeters.
2. All dimensions are to be checked on site and the Architect is to inform of any discrepancies before construction commences.
3. All references to drawings refer to current revision of that drawing.


WALL LEGEND	
	Existing Wall
	Proposed 100 mm Non-Loadbearing Stud Wall
	Proposed Dormer Wall
	Proposed 350mm Cavity Wall
	Proposed Gable Wall

 

Client -		
Project - 307 Lansbury Dr, Hayes UB4 8RZ		
Scale 1:100@A3	Date	- 23-12-2024
Drawn By	Checked By	
Project No.	Drawing No.	Revision
	04	-
Project Description		
- Rear Extension		
- Loft Conversion		

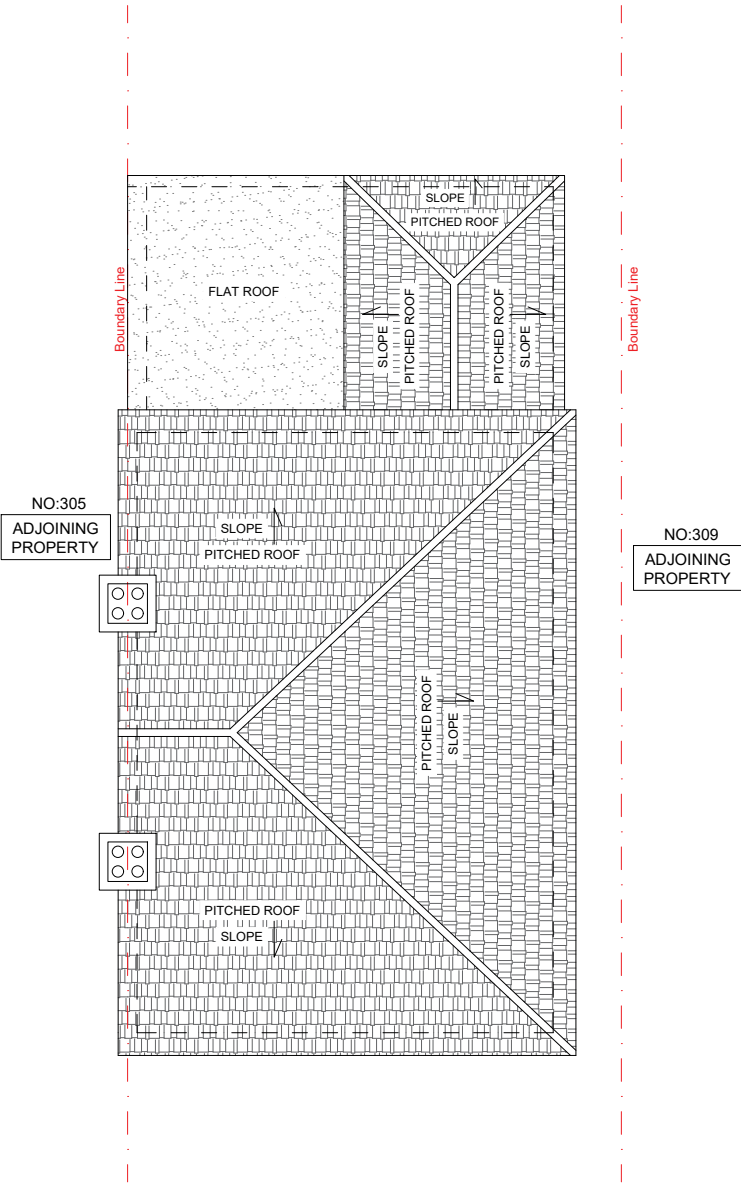

Existing Top View

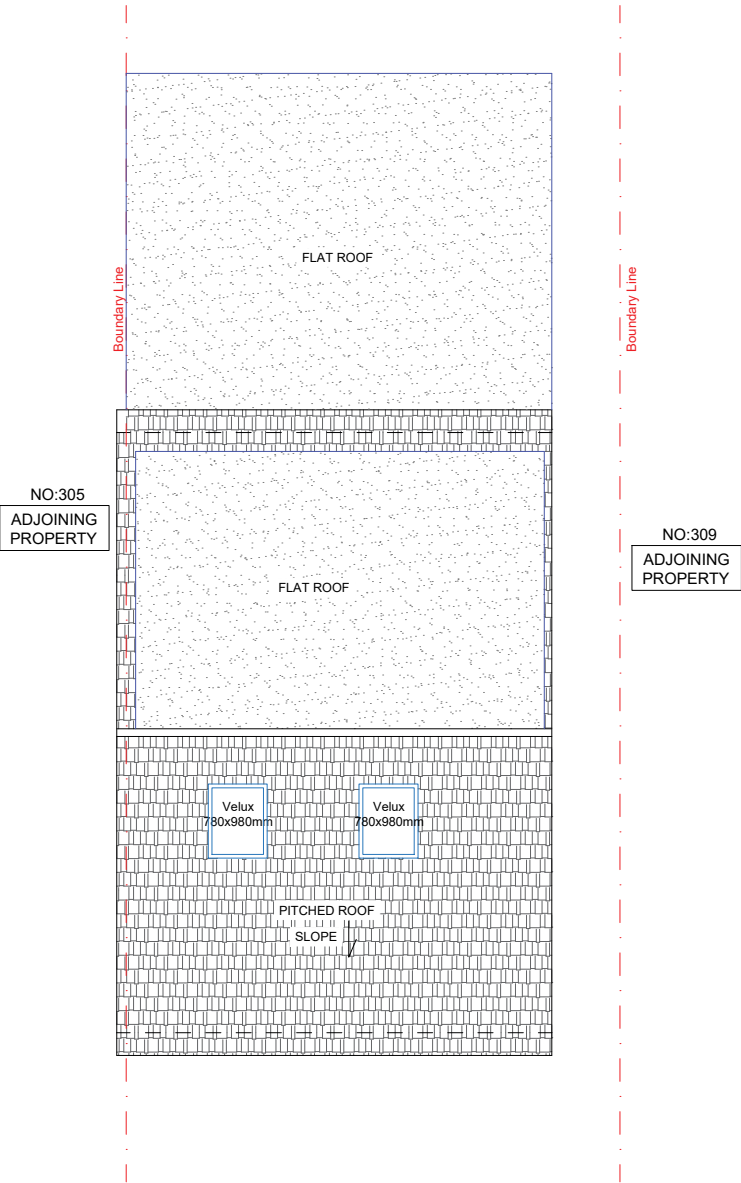


Proposed Top View




Notes :

1. All Dimension are in millimeters.
2. All dimensions are to be checked on site and the Architect is to inform of any discrepancies before construction commences.
3. All references to drawings refer to current revision of that drawing.


WALL LEGEND	
	Existing Wall
	Proposed 100 mm Non-Loadbearing Stud Wall
	Proposed Dormer Wall
	Proposed 350mm Cavity Wall
	Proposed Gable Wall

 

Client -		
Project - 307 Lansbury Dr, Hayes UB4 8RZ		
Scale 1:100@A3	Date	- 23-12-2024
Drawn By	Checked By	
Project No.	Drawing No.	Revision
	05	-
Project Description		
- Rear Extension		
- Loft Conversion		

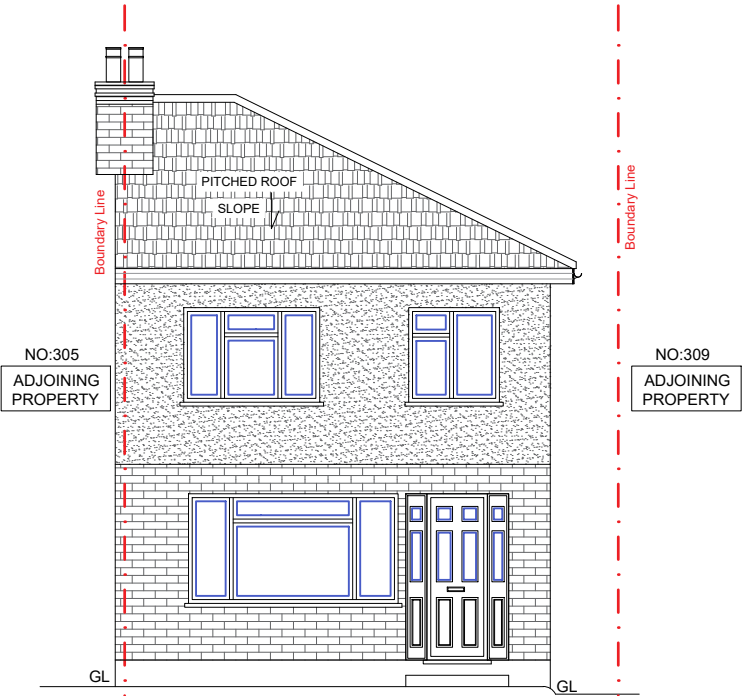

Existing Front Elevation

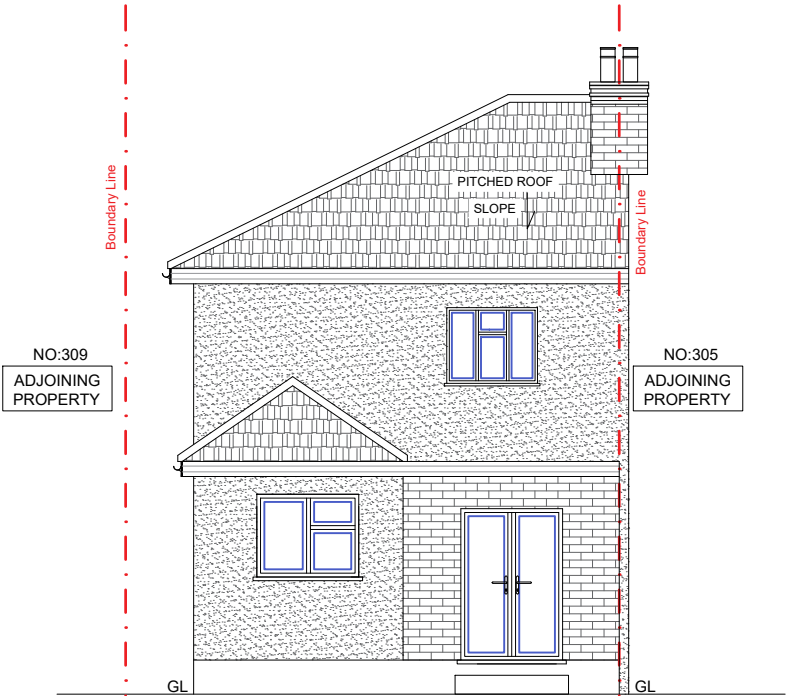

Existing Rear Elevation



Existing Right Side Elevation



Existing Left Side Elevation

Existing Elevations




SHAKTHI CONSULTING UK LTD
BRIDGING THE GAP TO PROVIDE INNOVATIVE SOLUTIONS

Notes :

1. All Dimension are in millimeters.
2. All dimensions are to be checked on site and the Architect is to inform of any discrepancies before construction commences.
3. All references to drawings refer to current revision of that drawing.

WALL LEGEND	
	Existing Wall
	Proposed 100 mm Non-Loadbearing Stud Wall
	Proposed Dormer Wall
	Proposed 350mm Cavity Wall
	Proposed Gable Wall

 


Client -
Project - 307 Lansbury Dr, Hayes UB4 8RZ

Scale 1:100@A3 Date - 23-12-2024


Drawn By Checked By

Project No. Drawing No. Revision
06 -


Project Description
- Rear Extension
- Loft Conversion

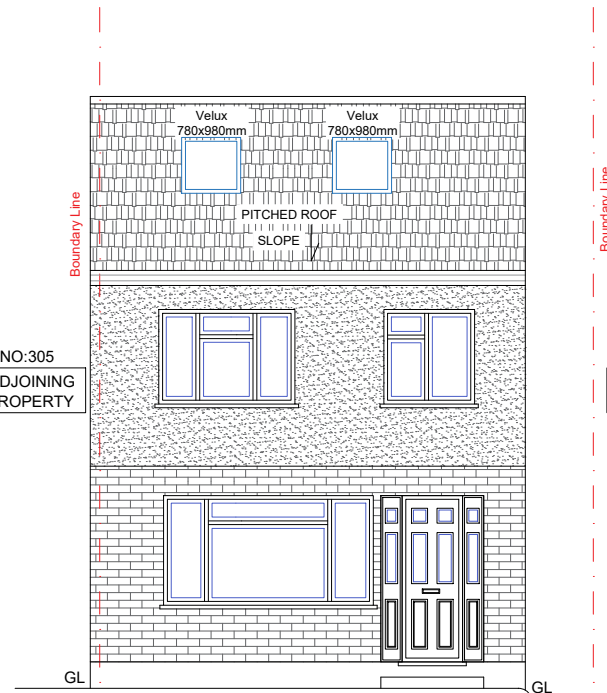


Proposed Front Elevation

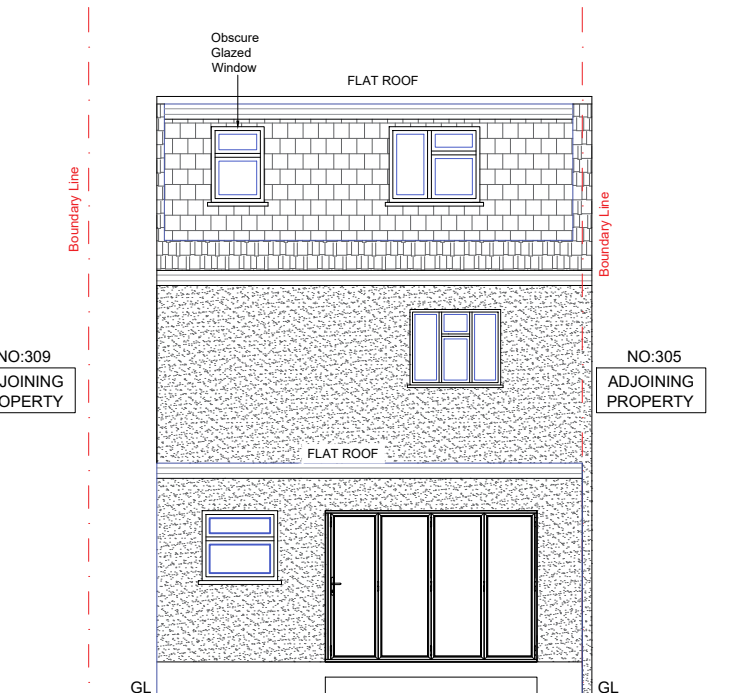

Proposed Rear Elevation

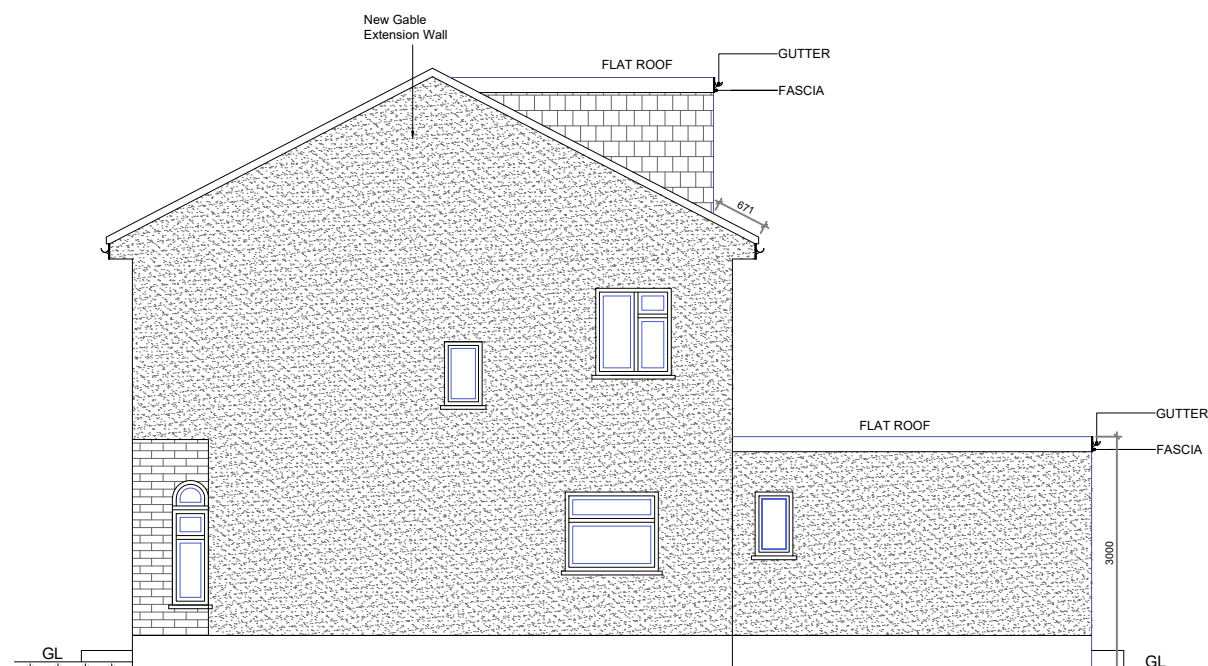

Proposed Right Side Elevation

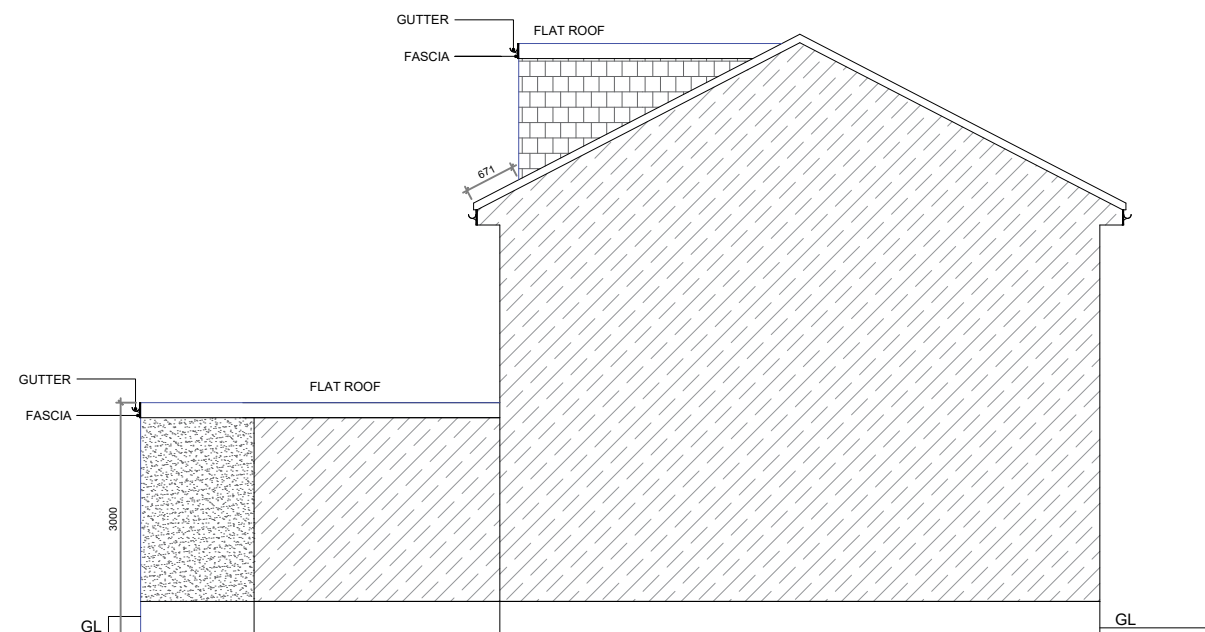

Proposed Left Side Elevation

Proposed Elevations