





SHAKTHI CONSULTING UK LTD
BRIDGING THE GAP TO PROVIDE INNOVATIVE SOLUTIONS

Notes :


1. All Dimension are in millimeters.
2. All dimensions are to be checked on site and the Architect is to inform of any discrepancies before construction commences.
3. All references to drawings refer to current revision of that drawing.

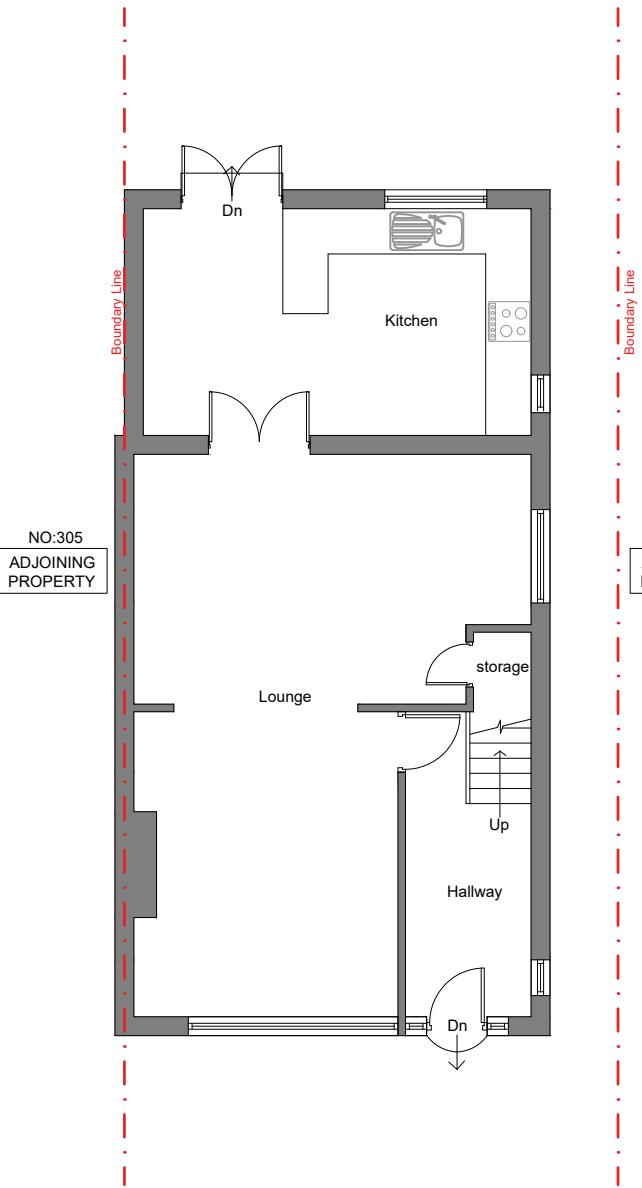

Existing Ground Floor Plan

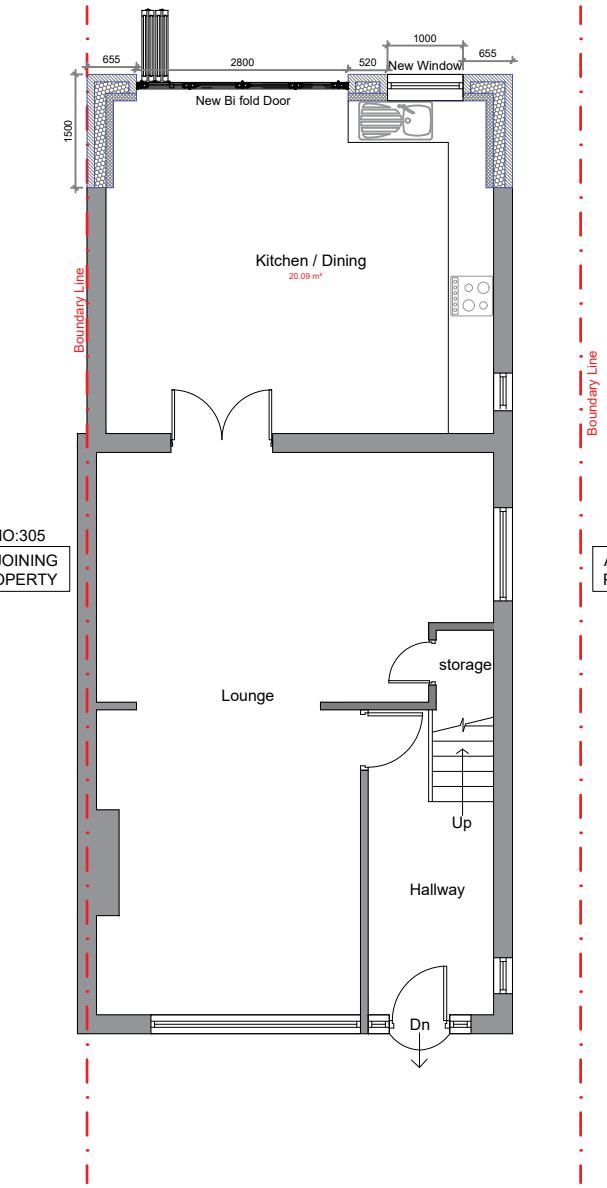

Proposed Ground Floor Plan

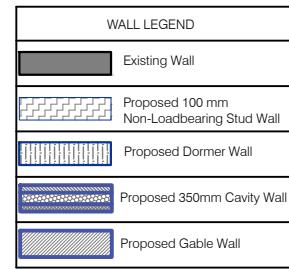

Client -
Project - 307 Lansbury Dr, Hayes UB4 8RZ

Scale 1:100@A3 Date - 23-12-2024

Drawn By Checked By -

Project No. Drawing No. Revision
01 A



Project Description
- Rear Extension
- Loft Conversion



SHAKTHI CONSULTING UK LTD
BRIDGING THE GAP TO PROVIDE INNOVATIVE SOLUTIONS

Notes :

1. All Dimensions are in millimeters.
2. All dimensions are to be checked on site and the Architect is to inform of any discrepancies before construction commences.
3. All references to drawings refer to current revision of that drawing.

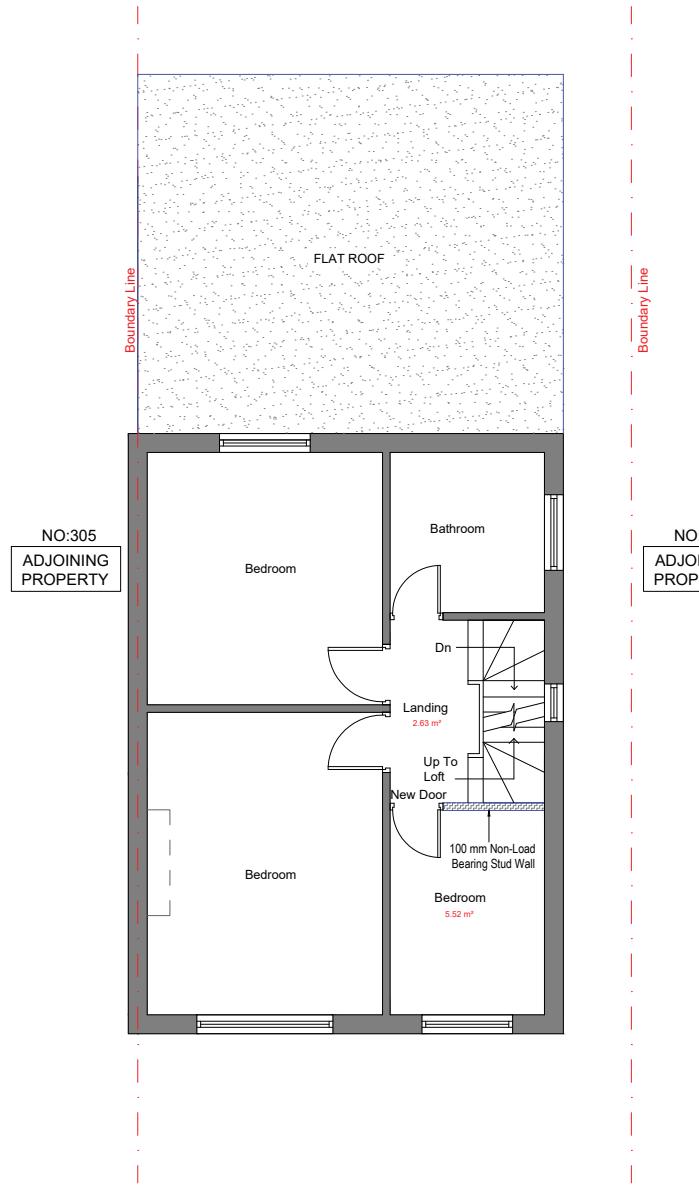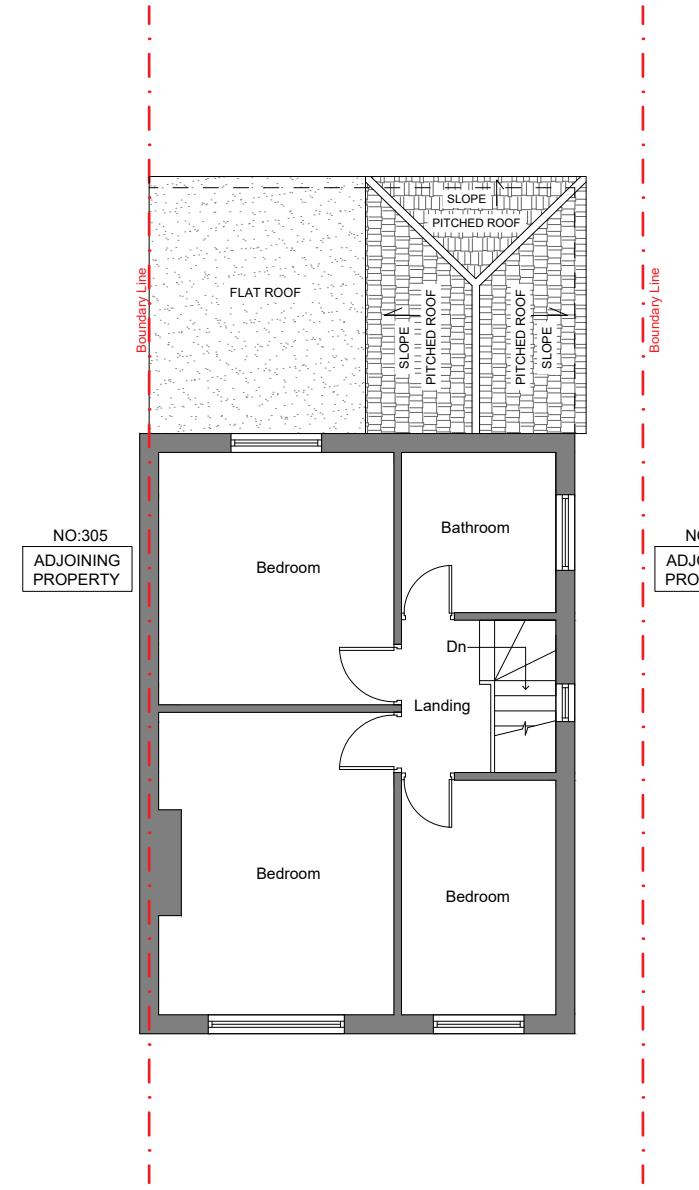

WALL LEGEND	
Existing Wall	
Proposed 100 mm Non-Loadbearing Stud Wall	
Proposed Dormer Wall	
Proposed 350mm Cavity Wall	
Proposed Gable Wall	

0 1 2 3 4 6m
scale 1:100



Client -
Project - 307 Lansbury Dr, Hayes UB4 8RZ

Scale 1:100@A3 Date - 23-12-2024
Drawn By Checked By

Project No. Drawing No. Revision
02 A


Project Description
- Rear Extension
- Loft Conversion



SHAKTHI CONSULTING UK LTD
BRIDGING THE GAP TO PROVIDE INNOVATIVE SOLUTIONS

Notes :

1. All Dimension are in millimeters.
2. All dimensions are to be checked on site and the Architect is to inform of any discrepancies before construction commences.
3. All references to drawings refer to current revision of that drawing.

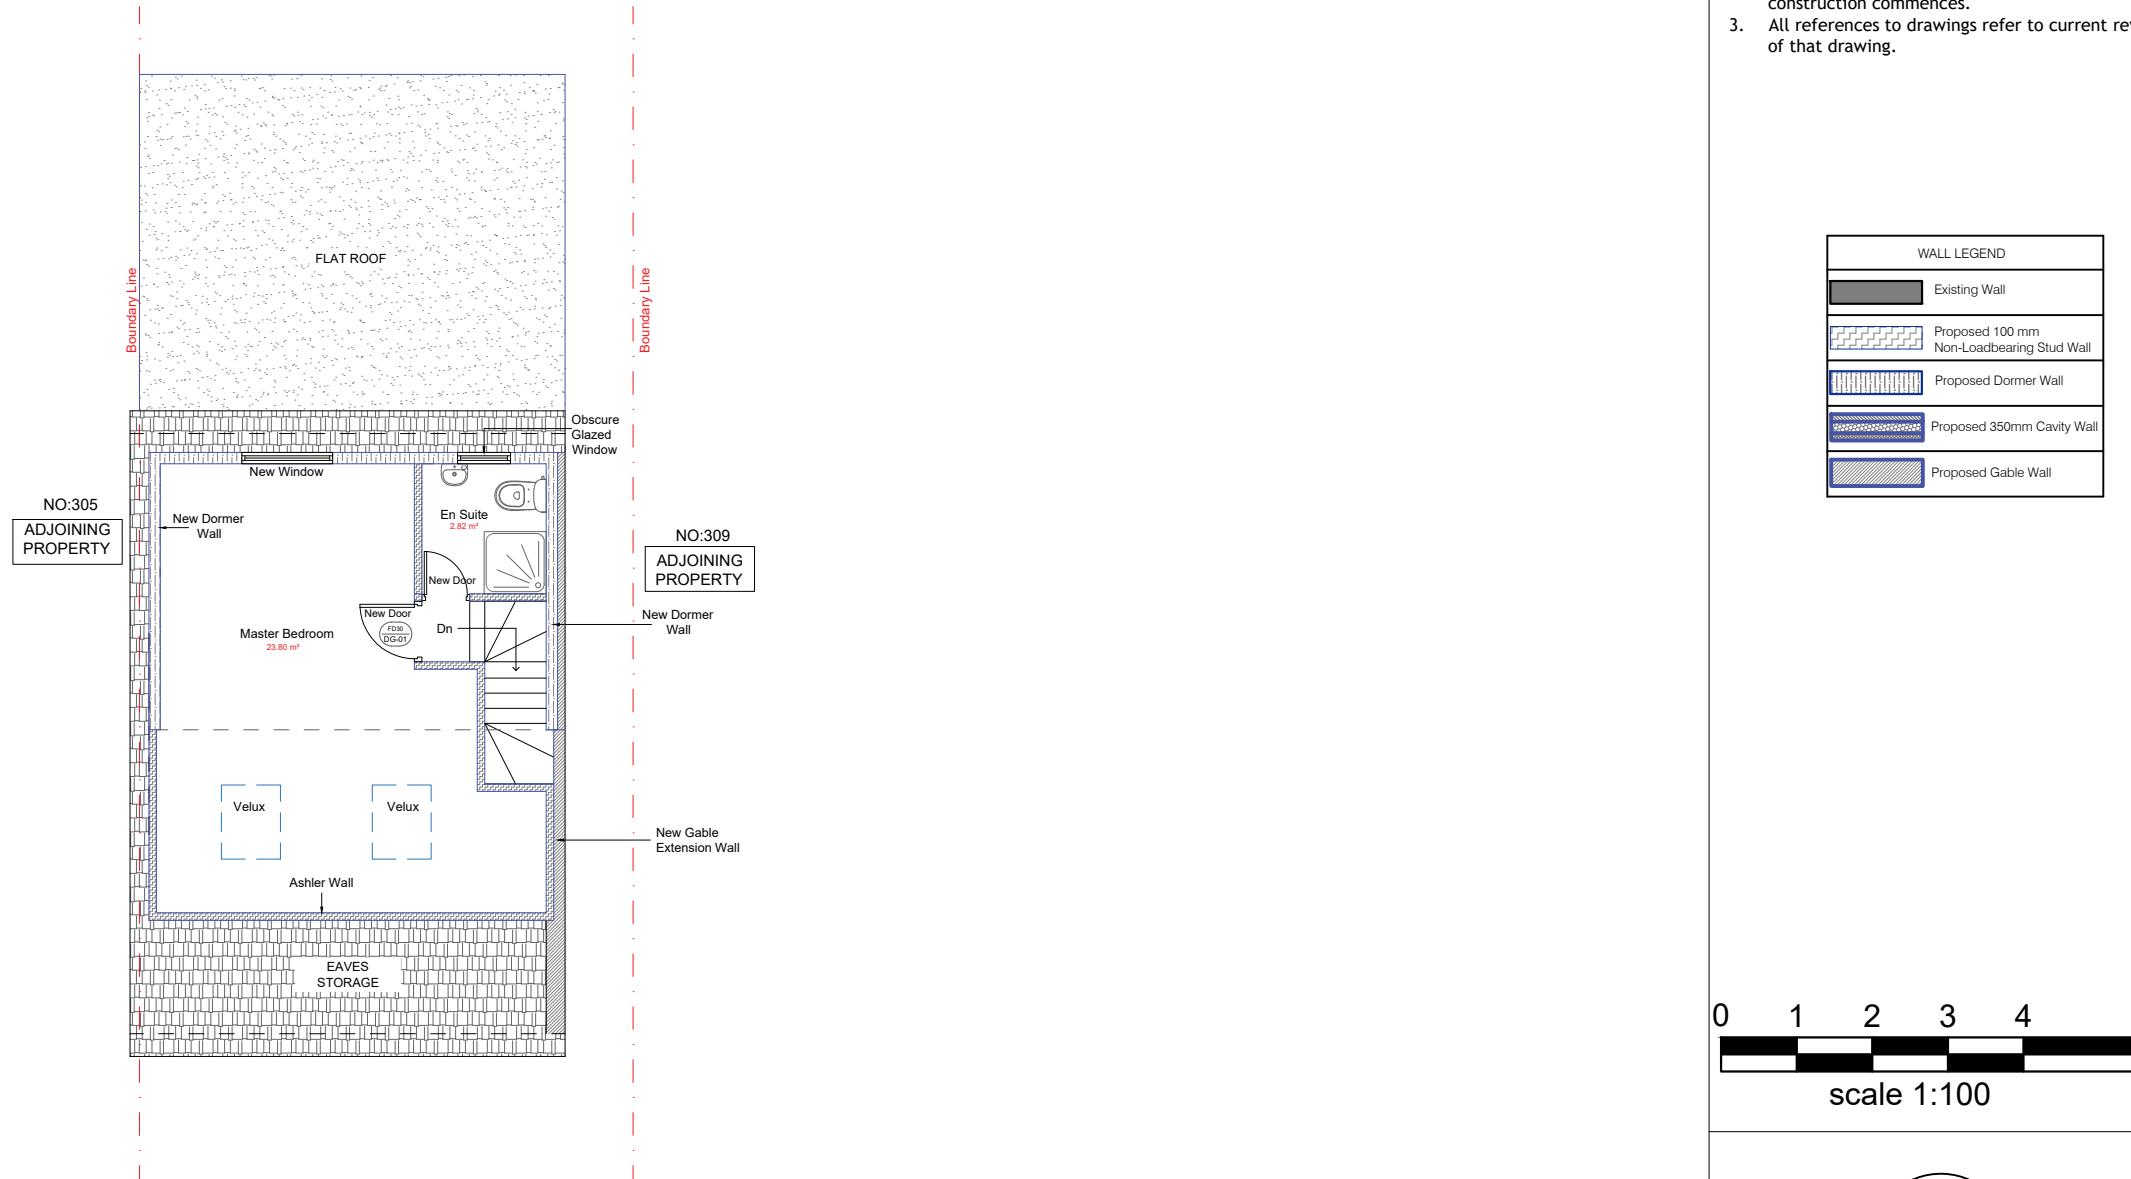

Proposed Loft Floor Plan



Client -
Project - 307 Lansbury Dr, Hayes UB4 8RZ

Scale 1:100@A3 Date - 23-12-2024

Drawn By Checked By -

Project No. Drawing No. Revision
03 A


Project Description
- Rear Extension
- Loft Conversion



SHAKTHI CONSULTING UK LTD
BRIDGING THE GAP TO PROVIDE INNOVATIVE SOLUTIONS

Notes :

1. All Dimension are in millimeters.
2. All dimensions are to be checked on site and the Architect is to inform of any discrepancies before construction commences.
3. All references to drawings refer to current revision of that drawing.

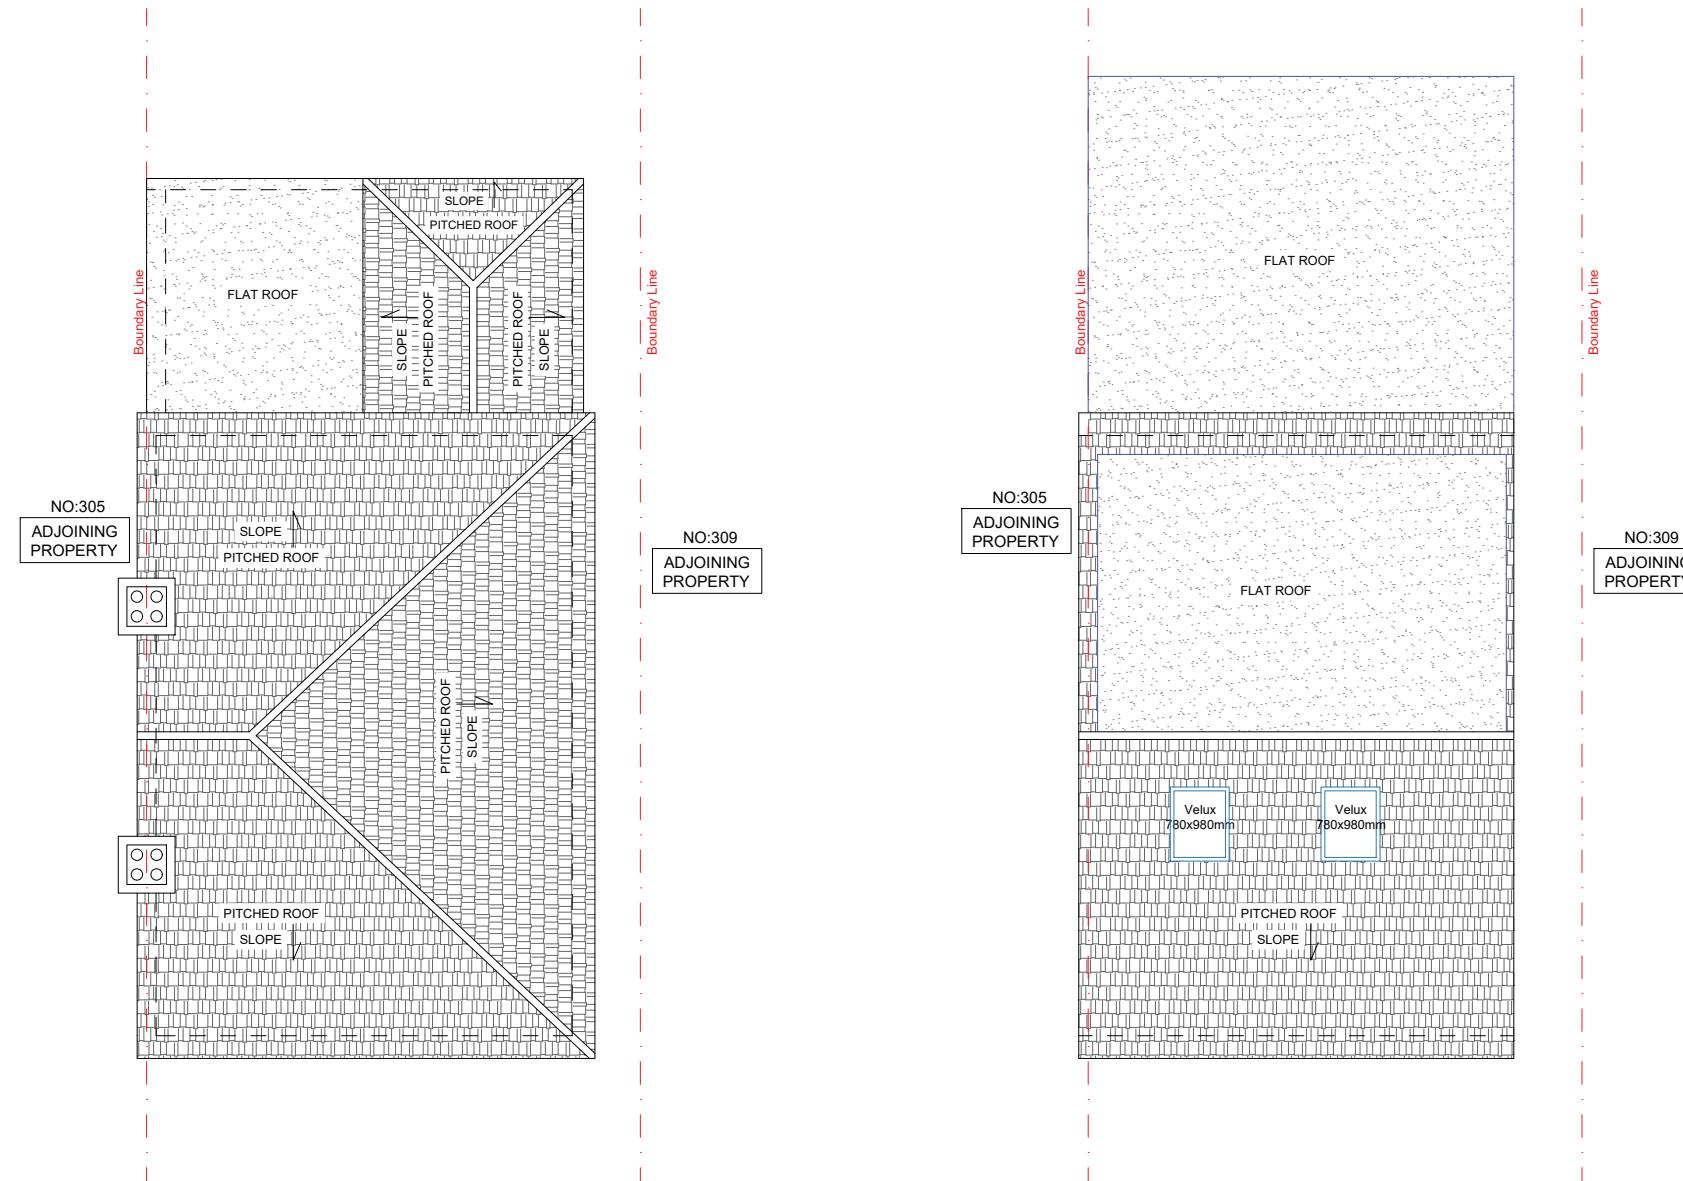

Existing Top View

Proposed Top View



Client -
Project - 307 Lansbury Dr, Hayes UB4 8RZ

Scale 1:100@A3 Date - 23-12-2024

Drawn By Checked By -

Project No. Drawing No. Revision
04 A


Project Description
- Rear Extension
- Loft Conversion




SHAKTHI CONSULTING UK LTD
BRIDGING THE GAP TO PROVIDE INNOVATIVE SOLUTIONS

Notes :


1. All Dimension are in millimeters.
2. All dimensions are to be checked on site and the Architect is to inform of any discrepancies before construction commences.
3. All references to drawings refer to current revision of that drawing.

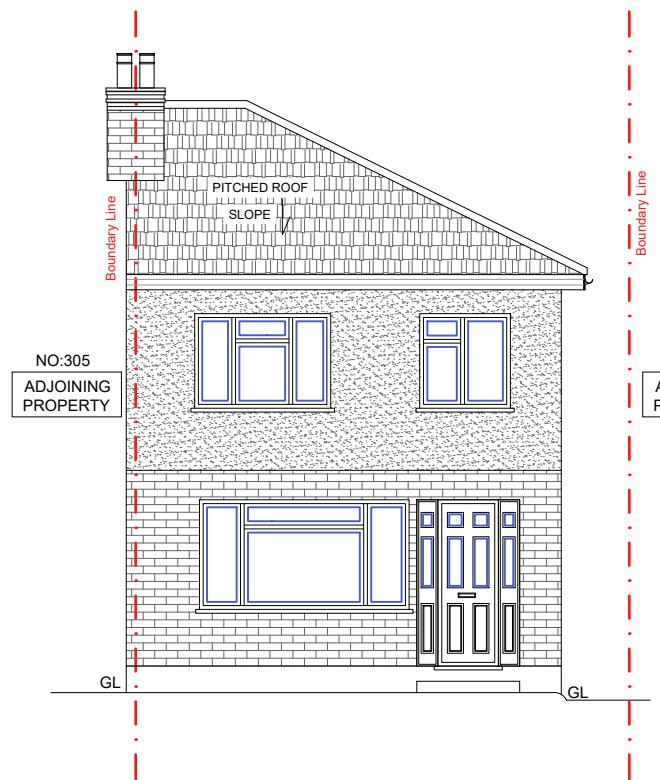


Existing Front Elevation

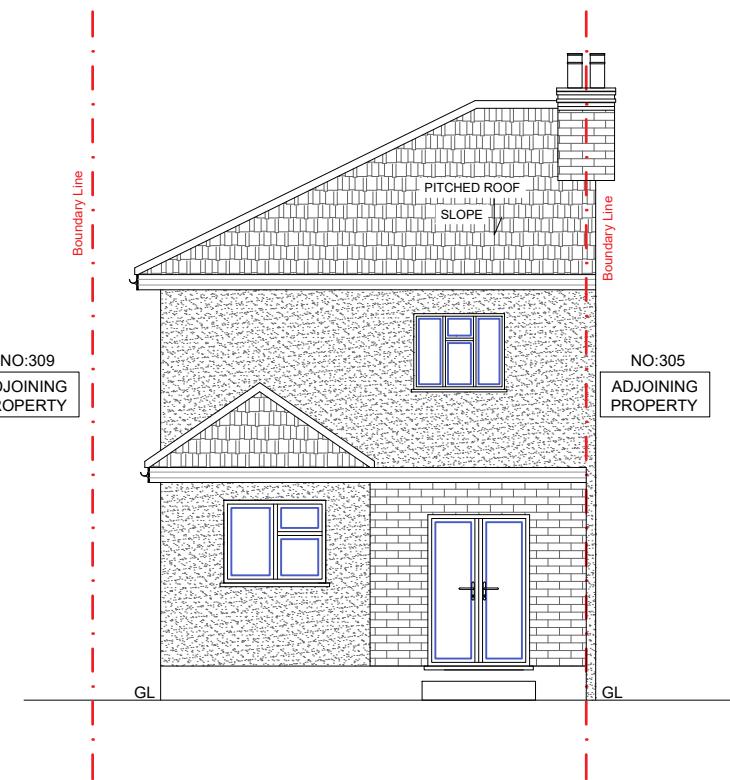

Existing Rear Elevation

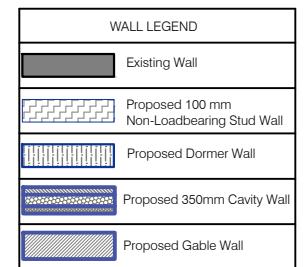

Existing Elevations Existing Right Side Elevation

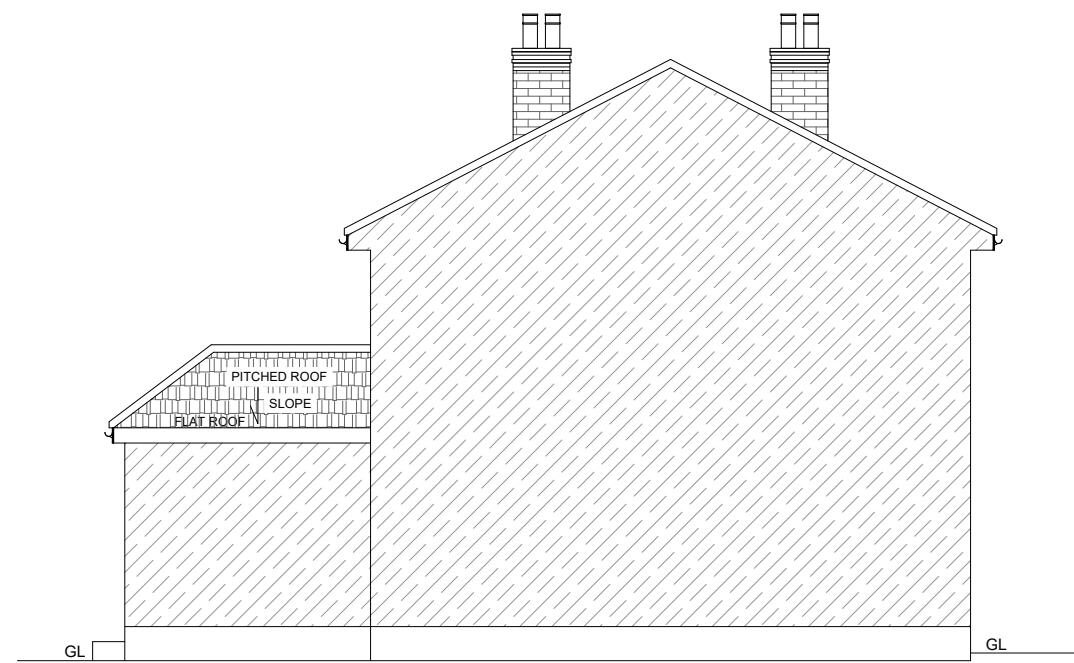

Existing Left Side Elevation



Client -		
Project - 307 Lansbury Dr, Hayes UB4 8RZ		
Scale 1:100@A3	Date -	23-12-2024
Drawn By	Checked By	-
Project No. 05	Drawing No. 05	Revision A
Project Description	- Rear Extension - Loft Conversion	




SHAKTHI CONSULTING UK LTD
BRIDGING THE GAP TO PROVIDE INNOVATIVE SOLUTIONS

Notes :



1. All Dimension are in millimeters.
2. All dimensions are to be checked on site and the Architect is to inform of any discrepancies before construction commences.
3. All references to drawings refer to current revision of that drawing.




Proposed Front Elevation

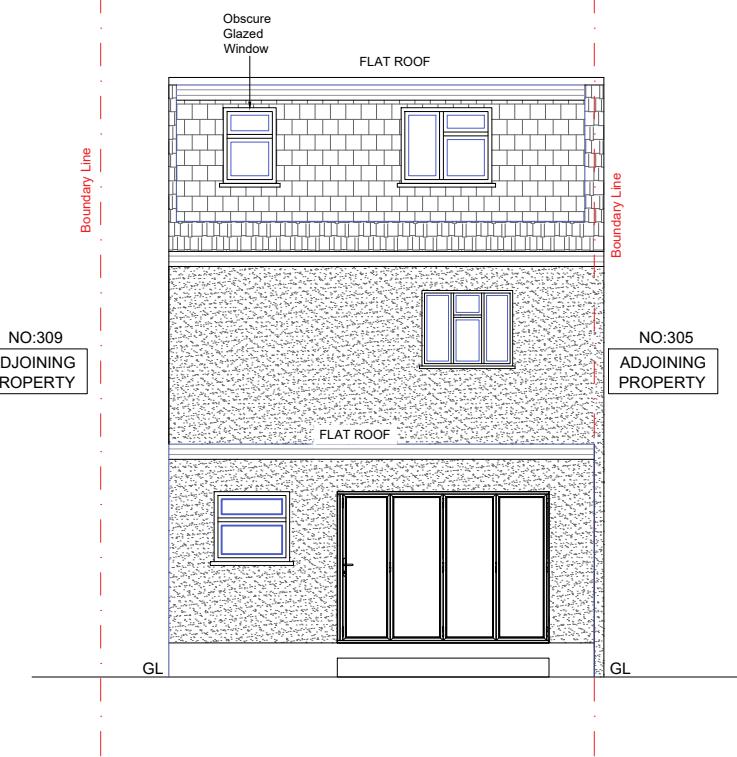

Proposed Rear Elevation

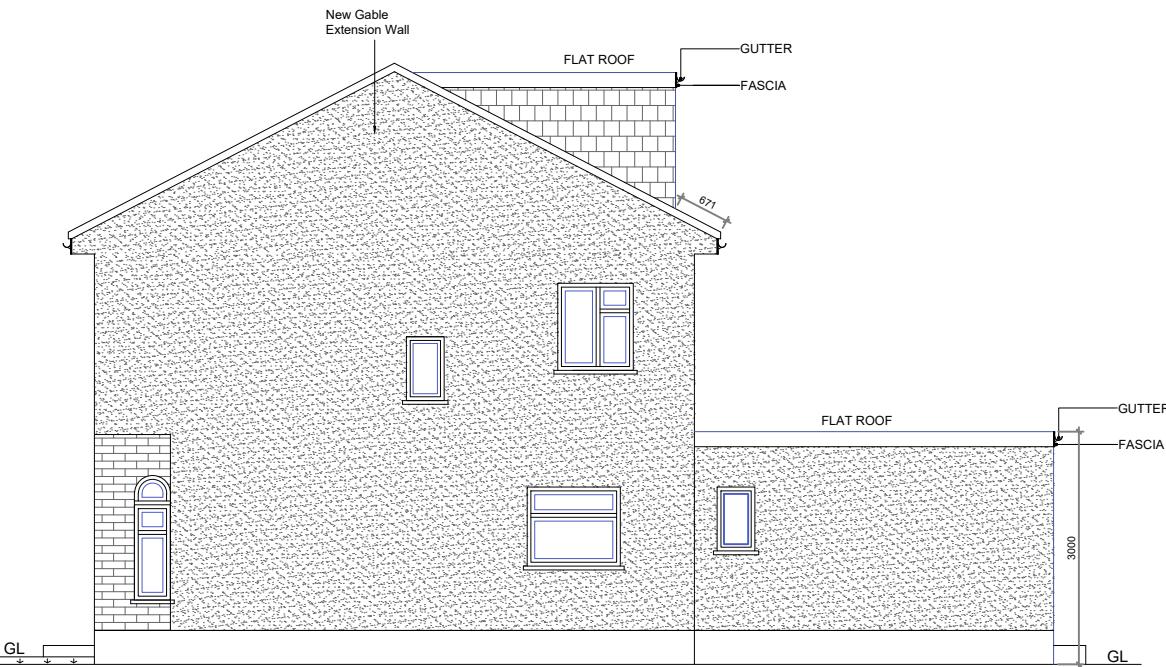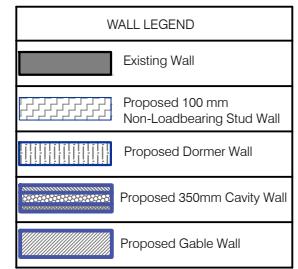

Proposed Right Side Elevation

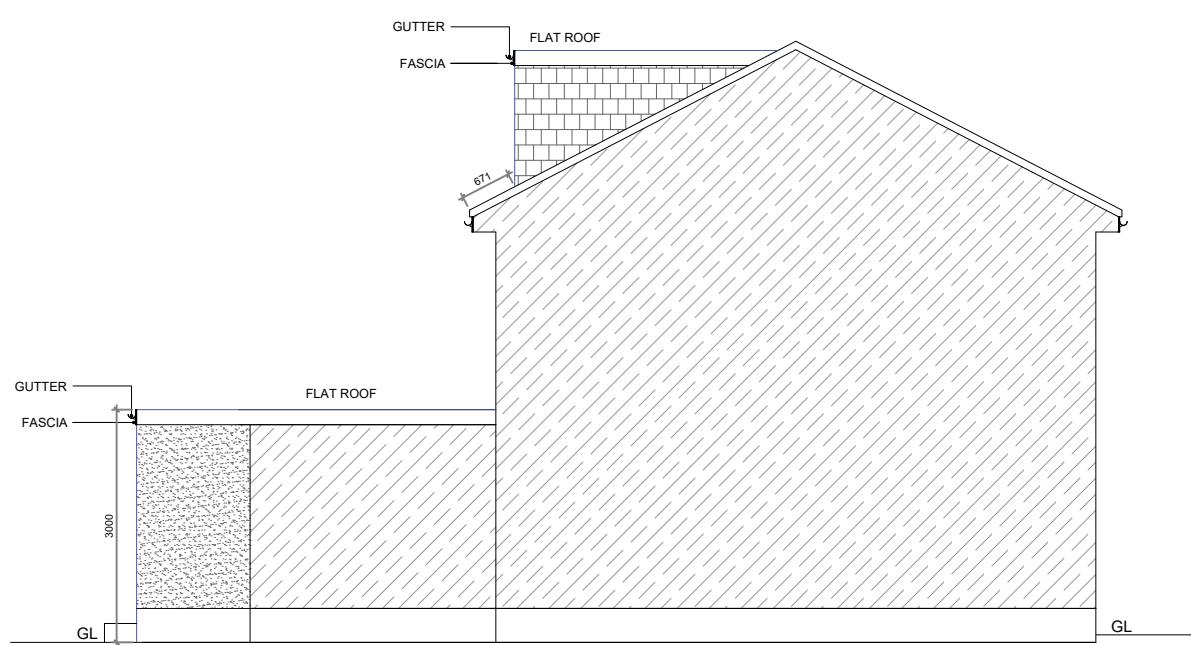

Proposed Left Side Elevation



Client - Project - 307 Lansbury Dr, Hayes UB4 8RZ
Scale 1:100@A3 Date - 23-12-2024
Drawn By Checked By
Project No. Drawing No. Revision
06 A
Project Description - Rear Extension
- Loft Conversion