


GROUND FLOOR PLAN



FIRST FLOOR PLAN

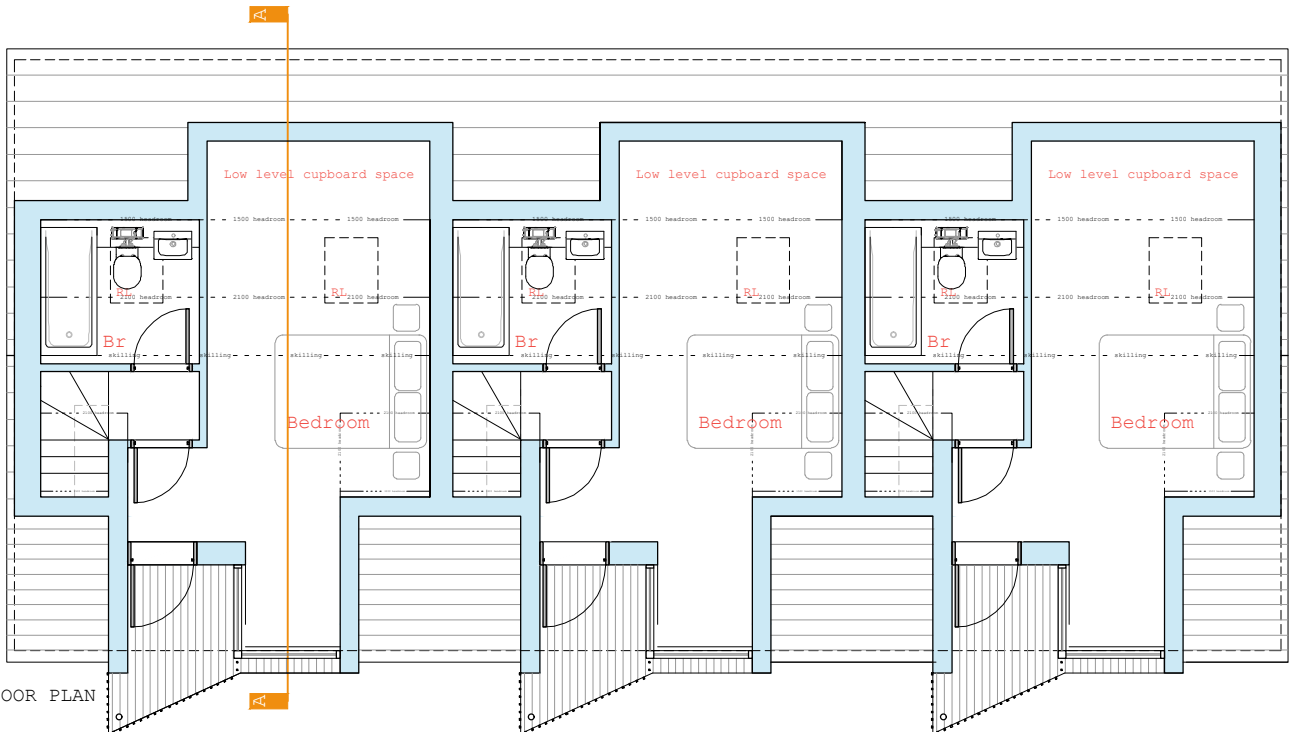

Collaborating with:
Anup Khosla

Job: 709
Drawing: 03-10
Revision: -

Project:
Land to the rear of 1174-1184
Uxbridge Rd, Hayes, UB4 8JB

Drawing Name:
Proposed Floor Plans

Date: 05.2023
Status: planning

Drawn By: JB
Checked By: EM



Colony Architects Ltd.
The Wine Store, Brewery Court,
Theale, Reading, RG7 5AJ
+44 (0)118 380 0328
hello@colonyarchitects.com
colonyarchitects.com



WESTCOMBE LODGE DRIVE

UXBRIDGE ROAD




Collaborating with:
Anup Khosla

Job:	Drawing:	Revision:
709	03-10	-


Project:
Land to the rear of 1174-1184
Uxbridge Rd, Hayes, UB4 8JB

Drawing Name:
Proposed Block Plan

Date: 05.2023	Status: planning
Drawn By: JB	Checked By: EM

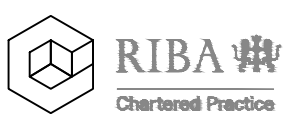

Colony Architects Ltd.
The Wine Store, Brewery Court,
Theale, Reading, RG7 5AJ
+44 (0)118 380 0328
hello@colonyarchitects.com
colonyarchitects.com

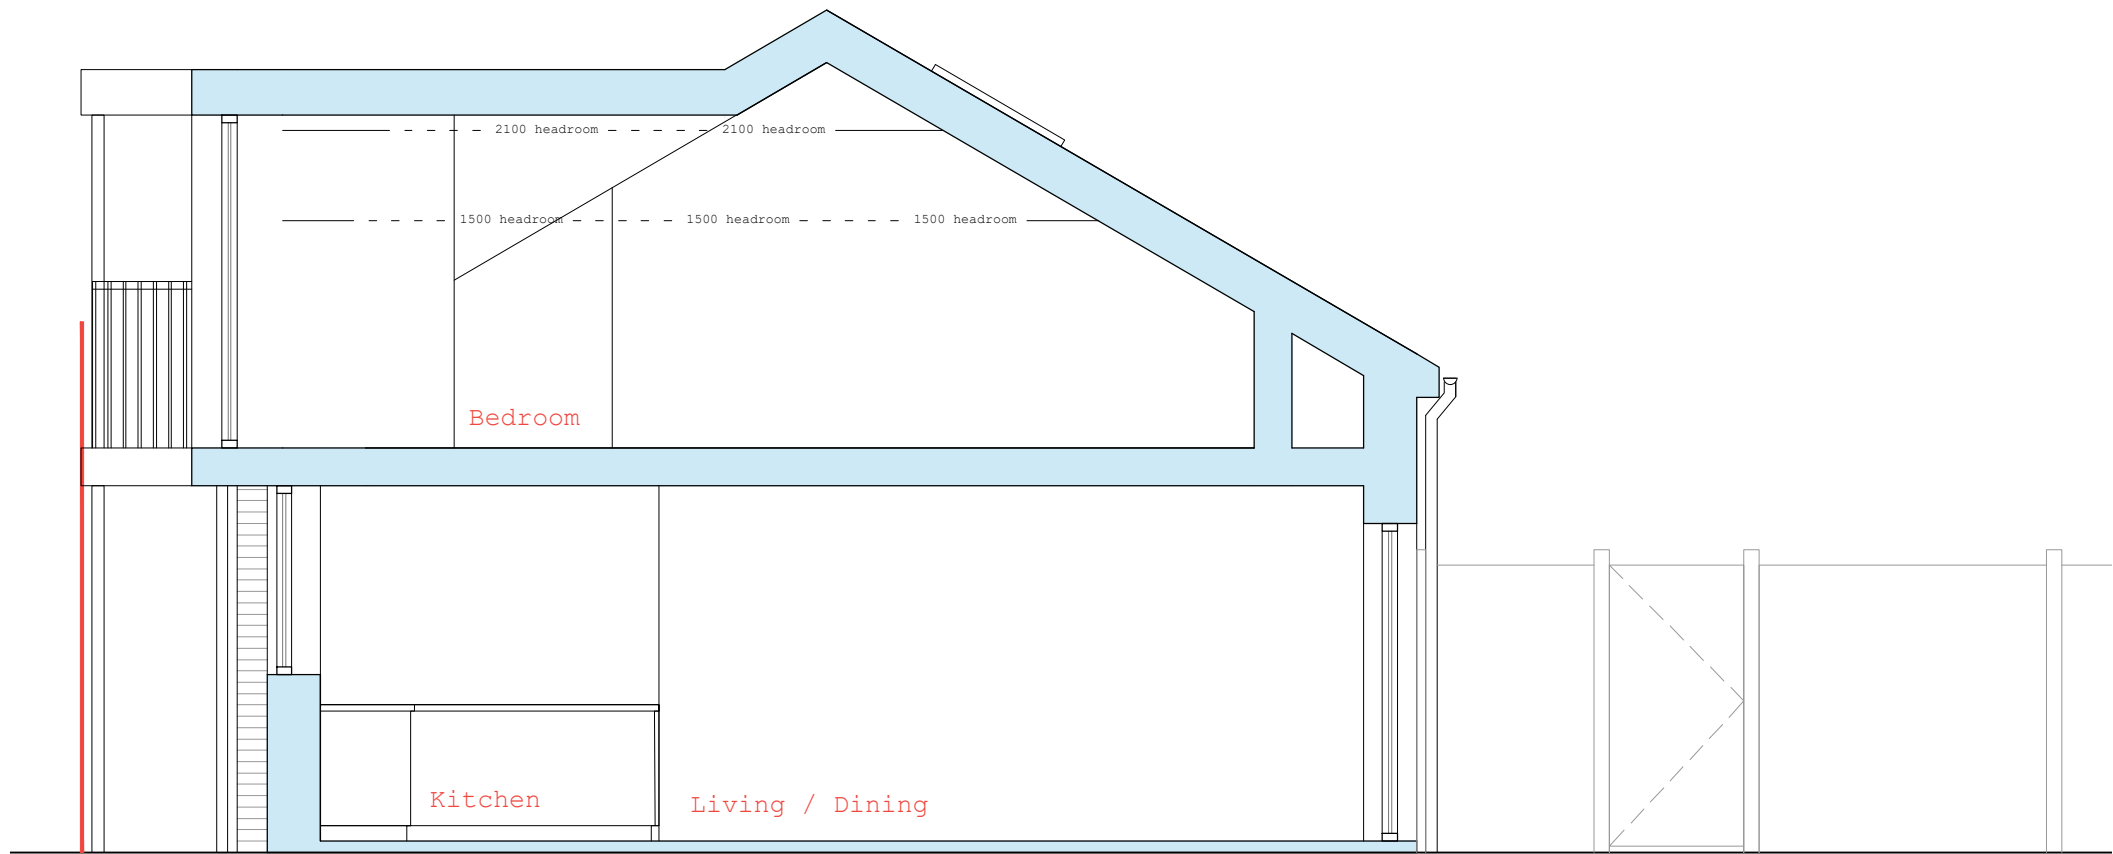

Section A-A



Collaborating with:
Anup Khosla

Job: 709 Drawing: 04-10 Revision: -

Project:
Land to the rear of 1174-1184
Uxbridge Rd, Hayes, UB4 8JB

Drawing Name:
Proposed Section A-A

Date: 03.2023 **Status:** planning


Drawn By: JB **Checked By:** EM




Colony Architects Ltd.
The Wine Store, Brewery Court,
Theale, Reading, RG7 5AJ
+44 (0)118 380 0328
hello@colonyarchitects.com
colonyarchitects.com




Front (East) Elevation

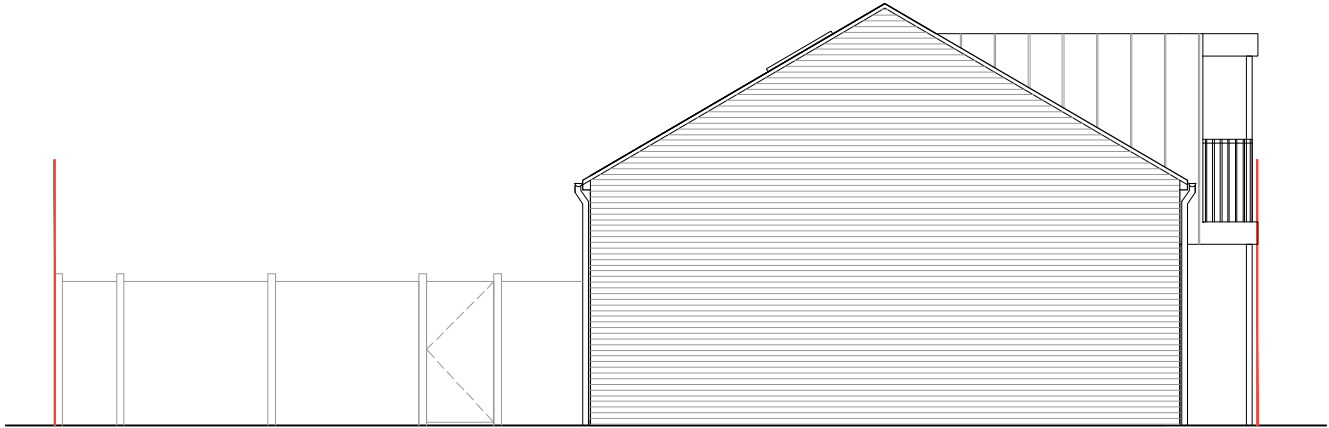

Side (South) Elevation

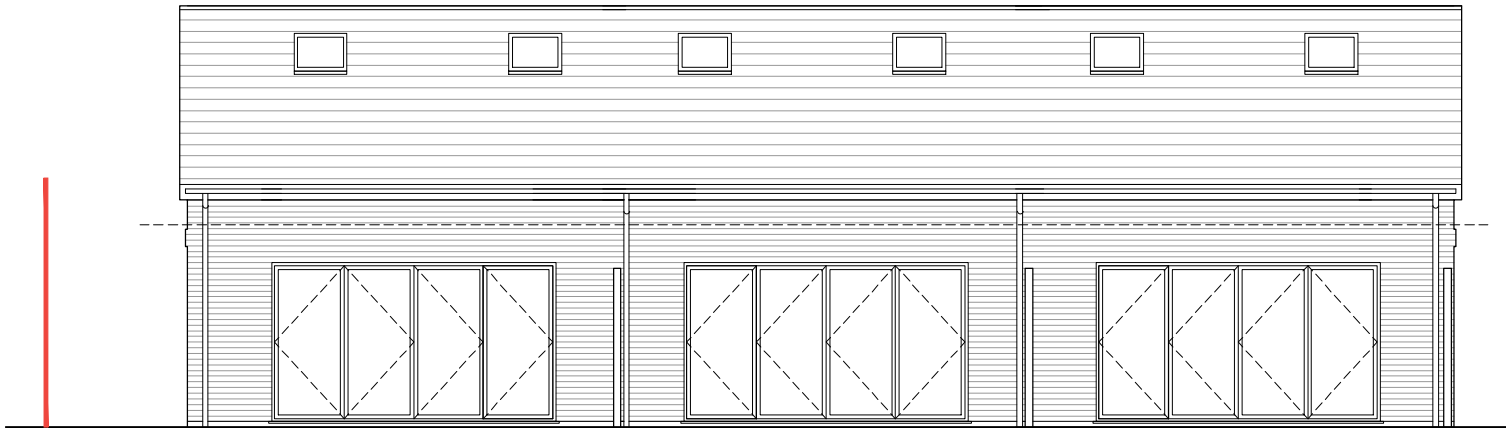

Rear (West) Elevation

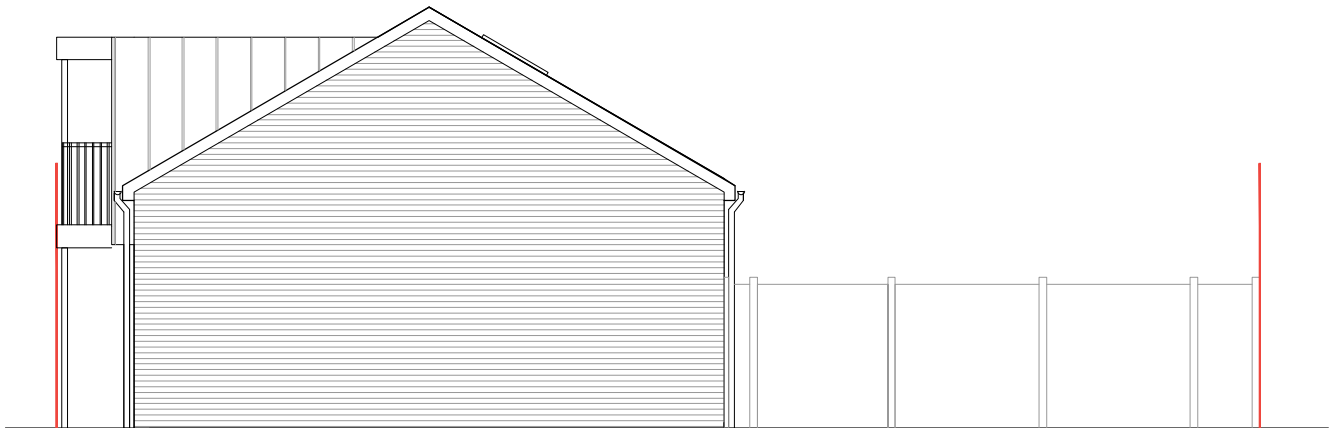

Side (North) Elevation



Collaborating with:
Anup Khosla

Job: 709 Drawing: 05-10 Revision: -

Project:
Land to the rear of 1174-1184
Uxbridge Rd, Hayes, UB4 8JB

Drawing Name:
Proposed Elevations

Date:
05.2023

Status:
planning

Drawn By:
JB

Checked By:
EM



Colony Architects Ltd.
The Wine Store, Brewery Court,
Theale, Reading, RG7 5AJ
+44 (0)118 380 0328
hello@colonyarchitects.com
colonyarchitects.com