



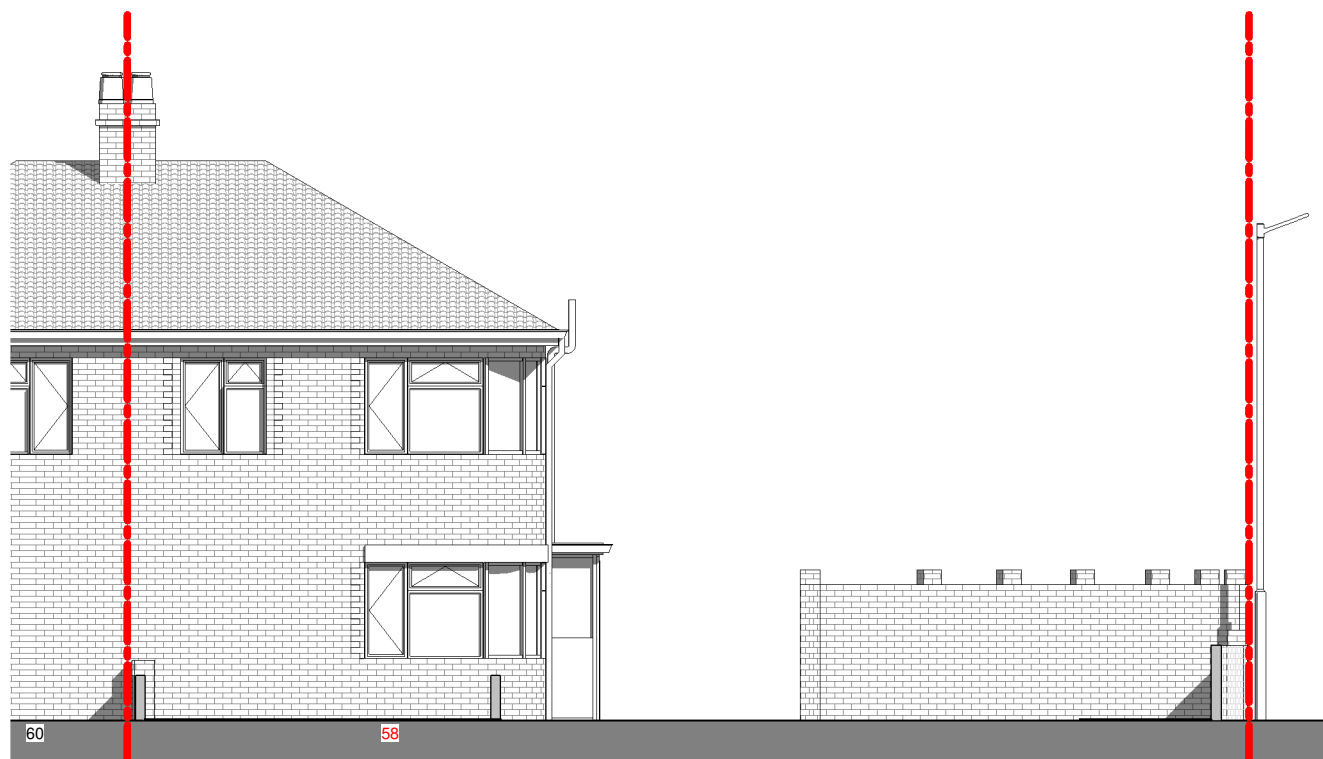

2 EXISTING FRONT ELEVATION
1 : 100

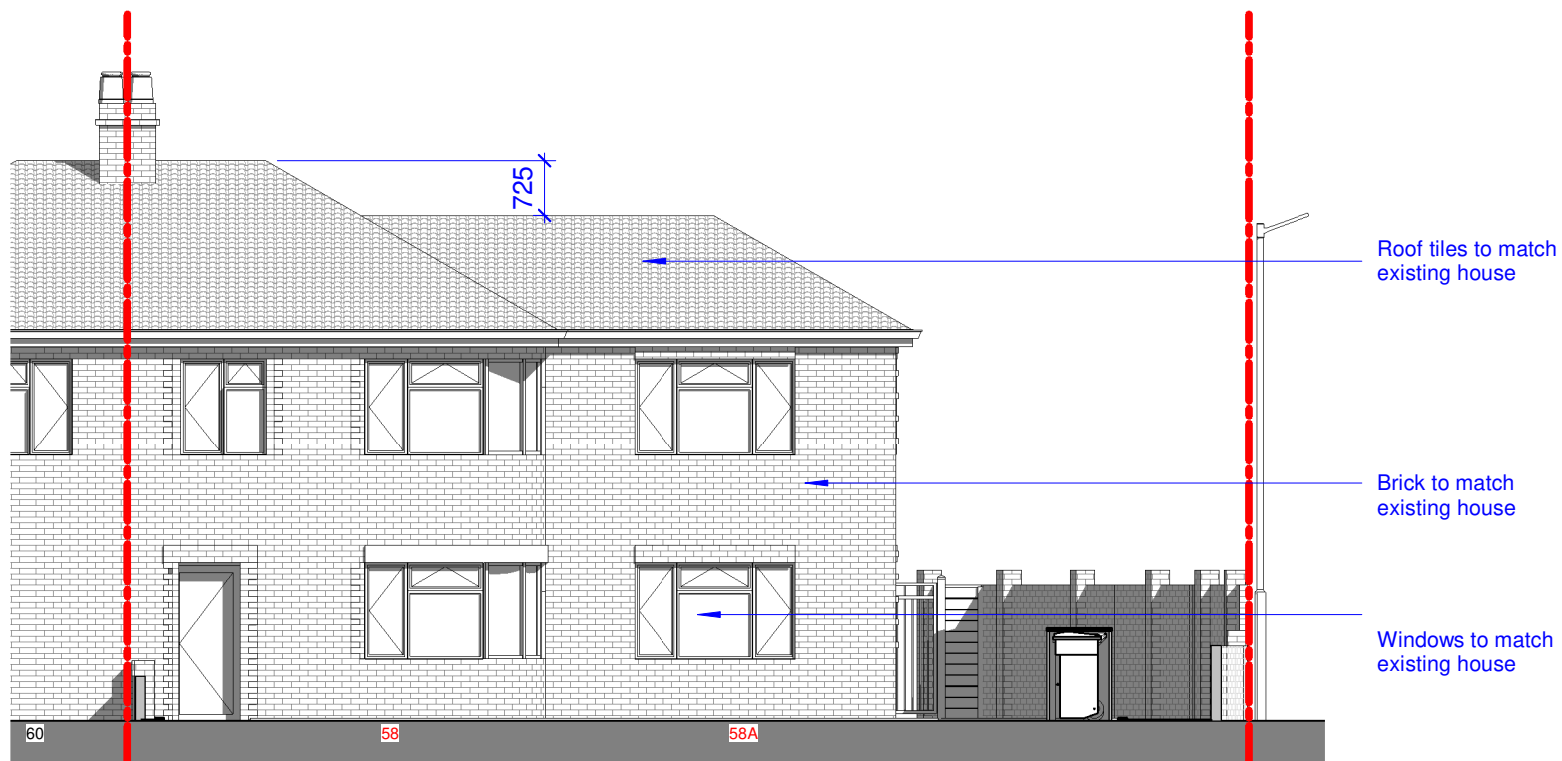

1 PROPOSED FRONT ELEVATION
1 : 100

0 1 2 3 4m
1:100

26/04/2025	A	PLANNING	FS	FS
DATE	REV	DESCRIPTION	CHK	APP

PURPOSE OF ISSUE
PLANNING

SMA
Design + Planning
www.smastudiolondonbarnet.com
fadishawkat@smastudiobarnet.com
Mob. 07808 543 268

PROJECT
58 Raleigh Ave, Hayes, UB4
0EF

TITLE
FRONT ELEVATIONS

CLIENT
Mr Robin James

DRAWN BY FS	CHECKED BY FS	DATE 22/08/24
----------------	------------------	------------------

SCALE (@ A3)
1 : 100

DRAWING NUMBER A106	REV A
------------------------	----------