



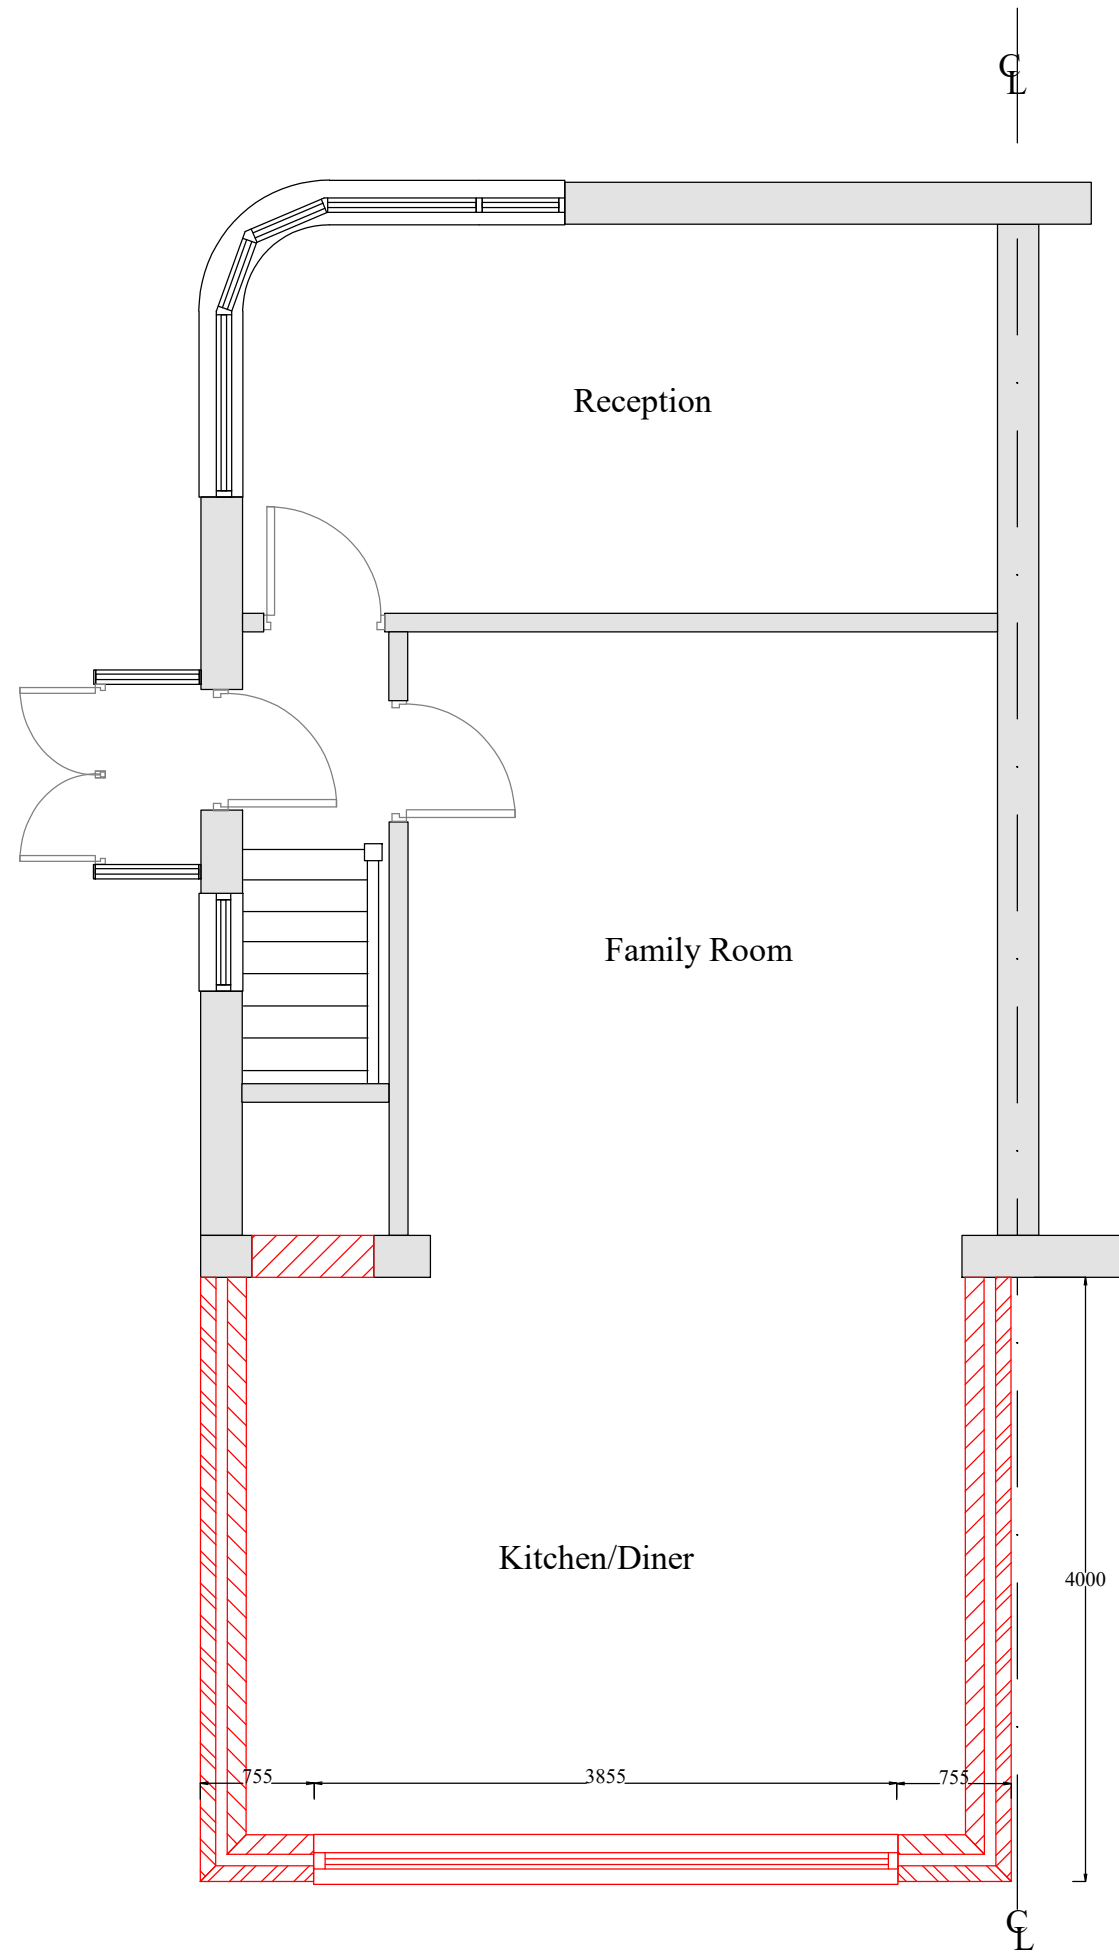

PROPOSED GROUND FLOOR PLAN

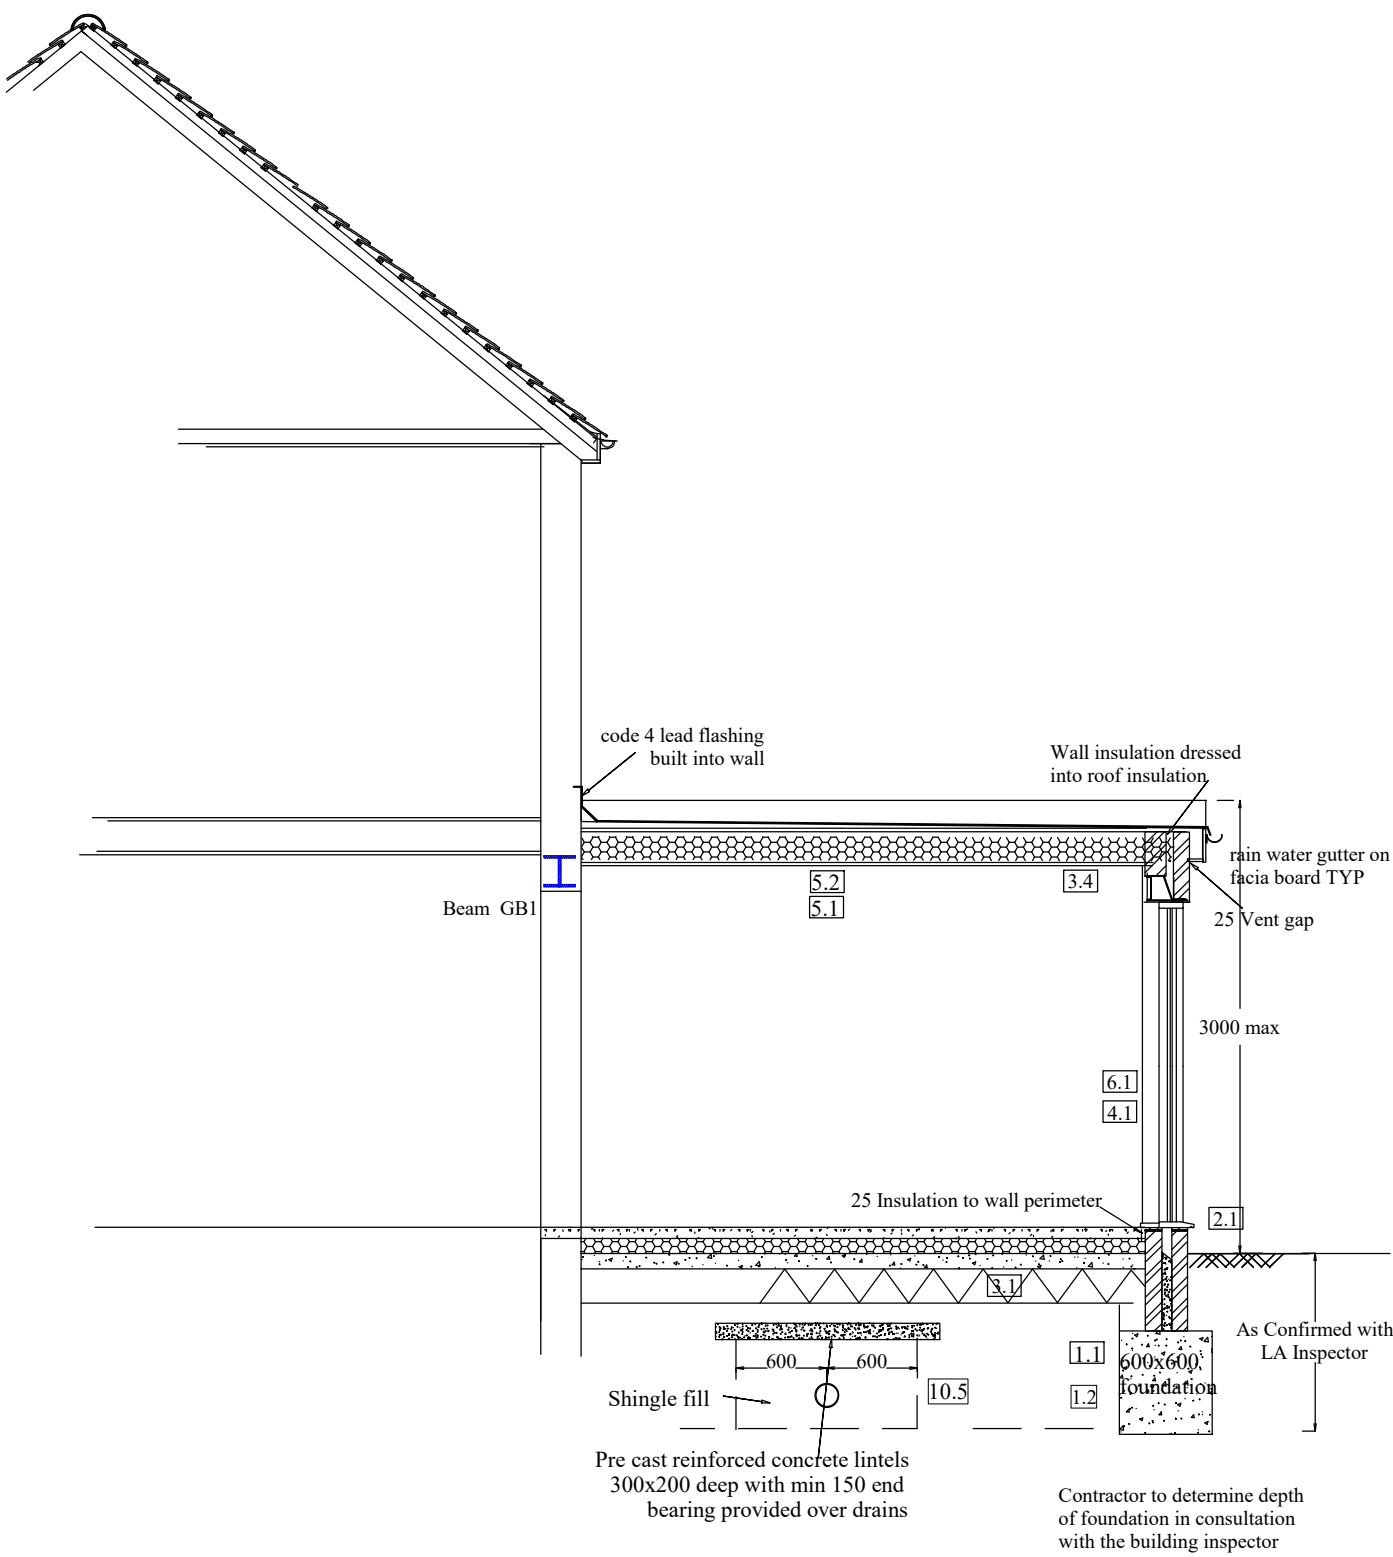

PROPOSED SECTION A-A

Notes;		
1 Refer Drawing No PN5801 for Notes		
	Draft Planning Drawing	
Revision	Description	Date
Project; 58 Raleigh Avenue Hayes, UB4 0EF		
Project Title; Proposed Single Storey Rear Extension		
Drawing No; PN5802		Revision;
Date; June 2026	Drawn by; AS	
Scale; 1/50 @A2	Chkd by; MK	
Line Design Ltd 17A King Edward Road Ruislip, Middlesex, HA4 7AE		
Tel: 07904 579357, email: linedesign20@gmail.com		